


Fig. 142.

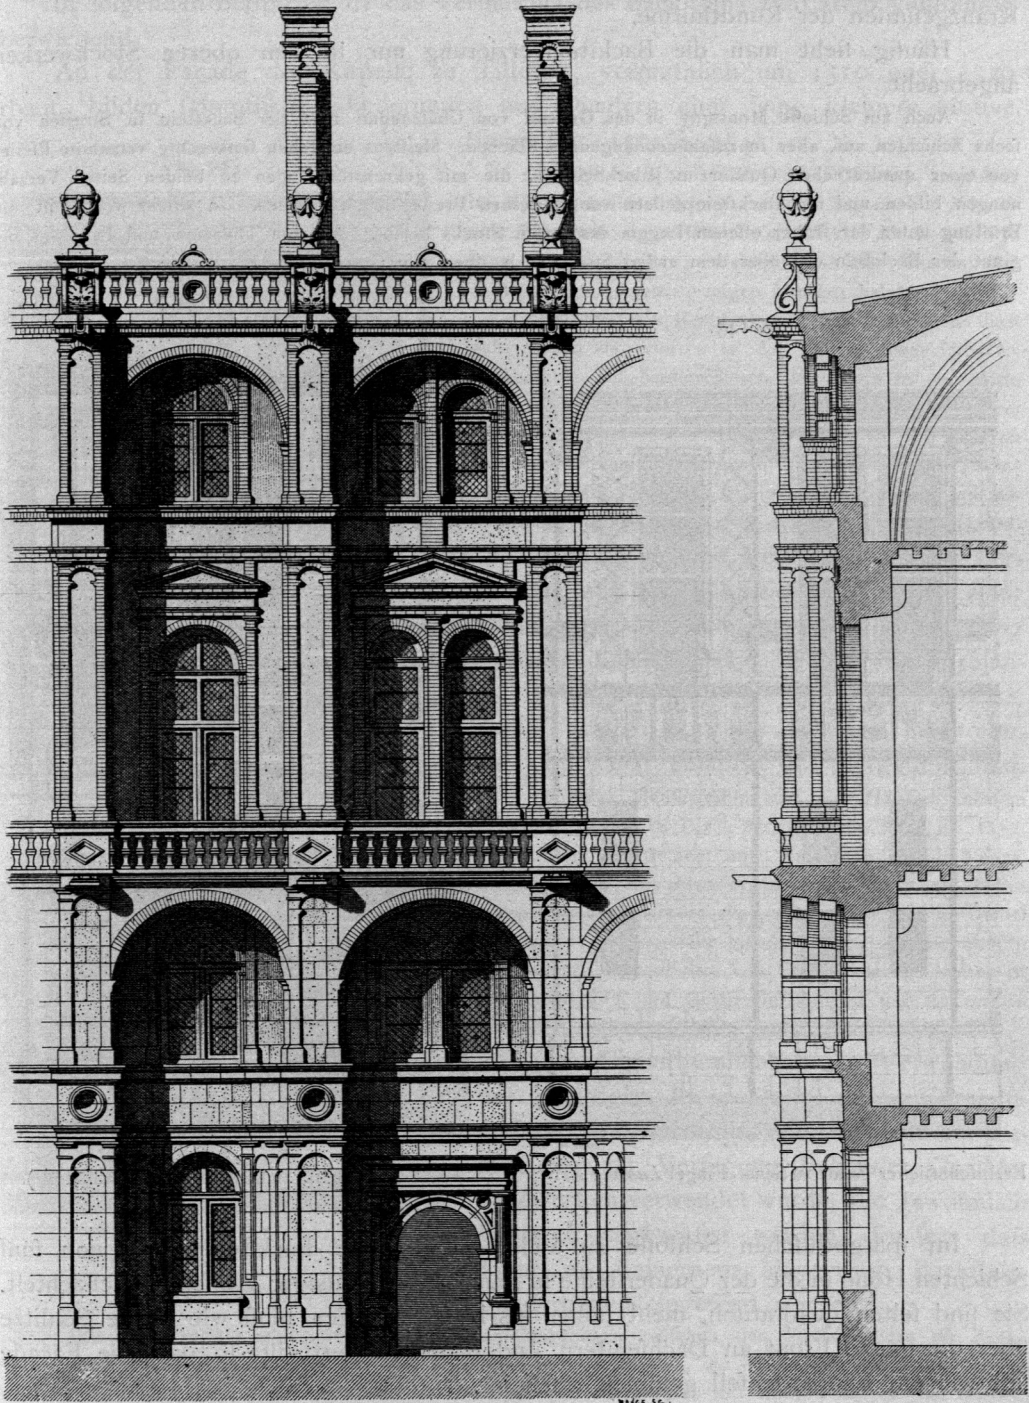

Schlofs zu St.-Germain-en-Laye. System der Hof-Façaden ⁹⁵⁷).