

Fig. 18. Particolari della camera d'equilibrio-con anticamera, camera d'estrazione e betoniere

Camera d'equilibrio - adoperata pel ponte a Sesto Calende

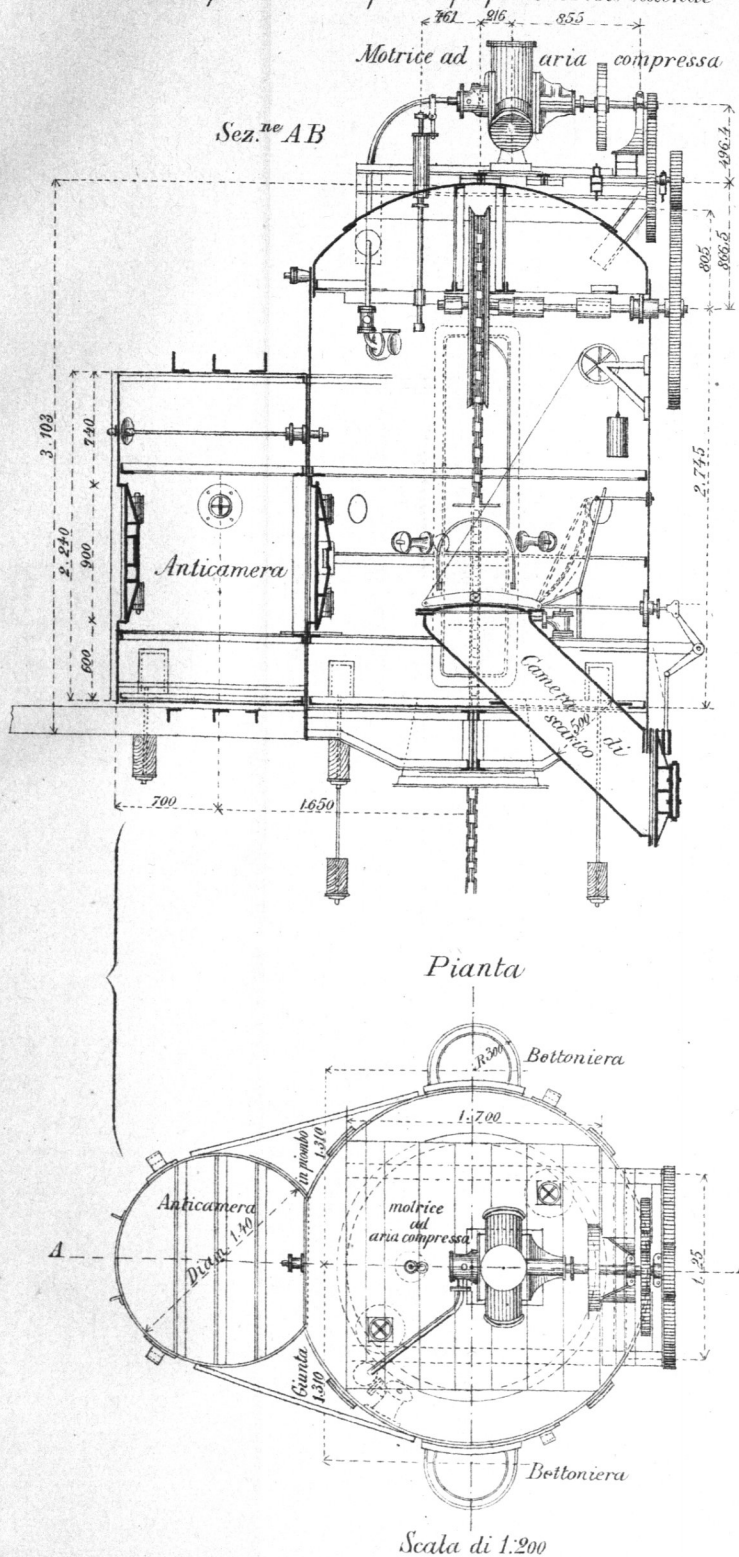


Fig. 19

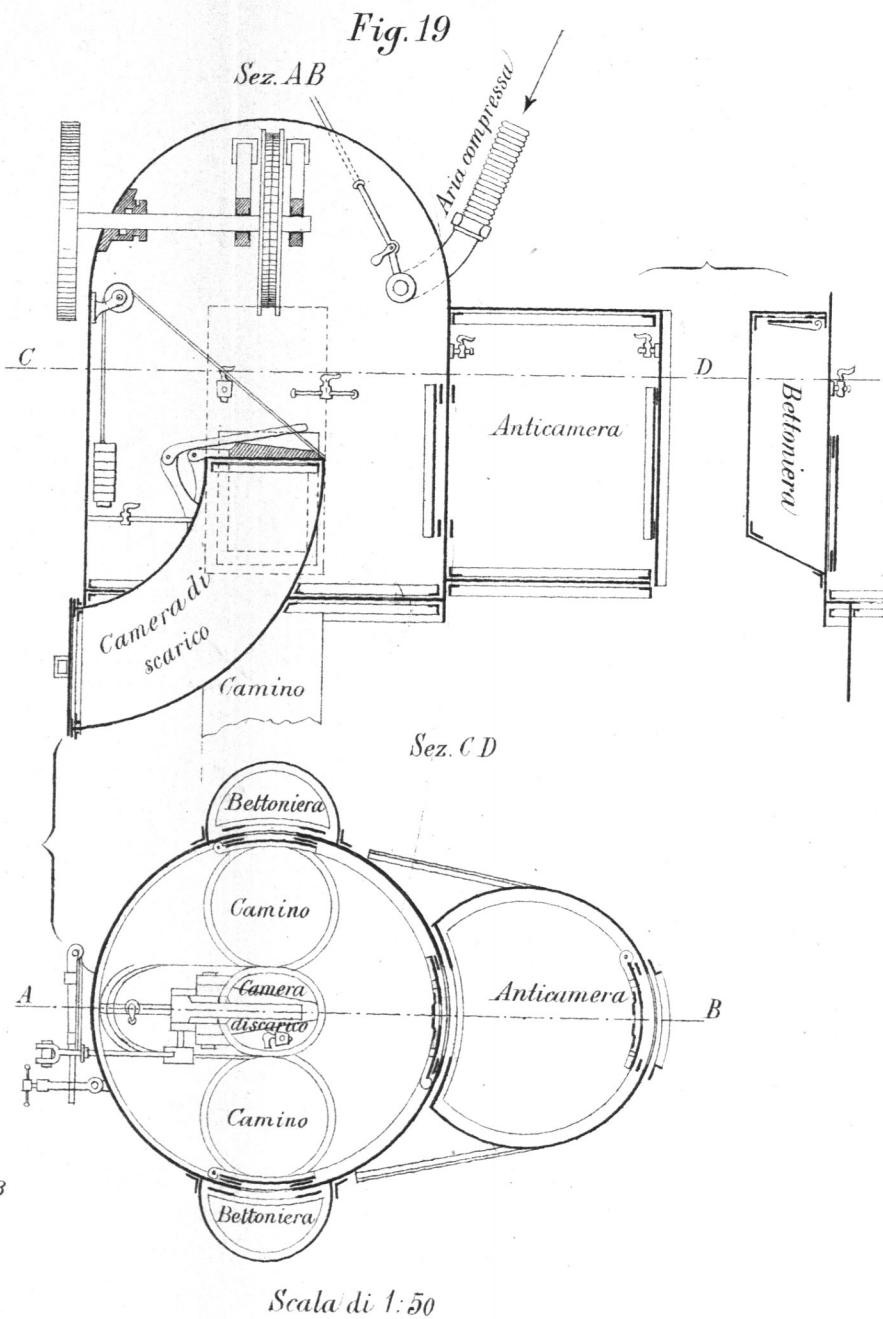


Fig. 20

Camera d'equilibrio (tipo Zschokke)

