


MANSION FLATS: PLANNING

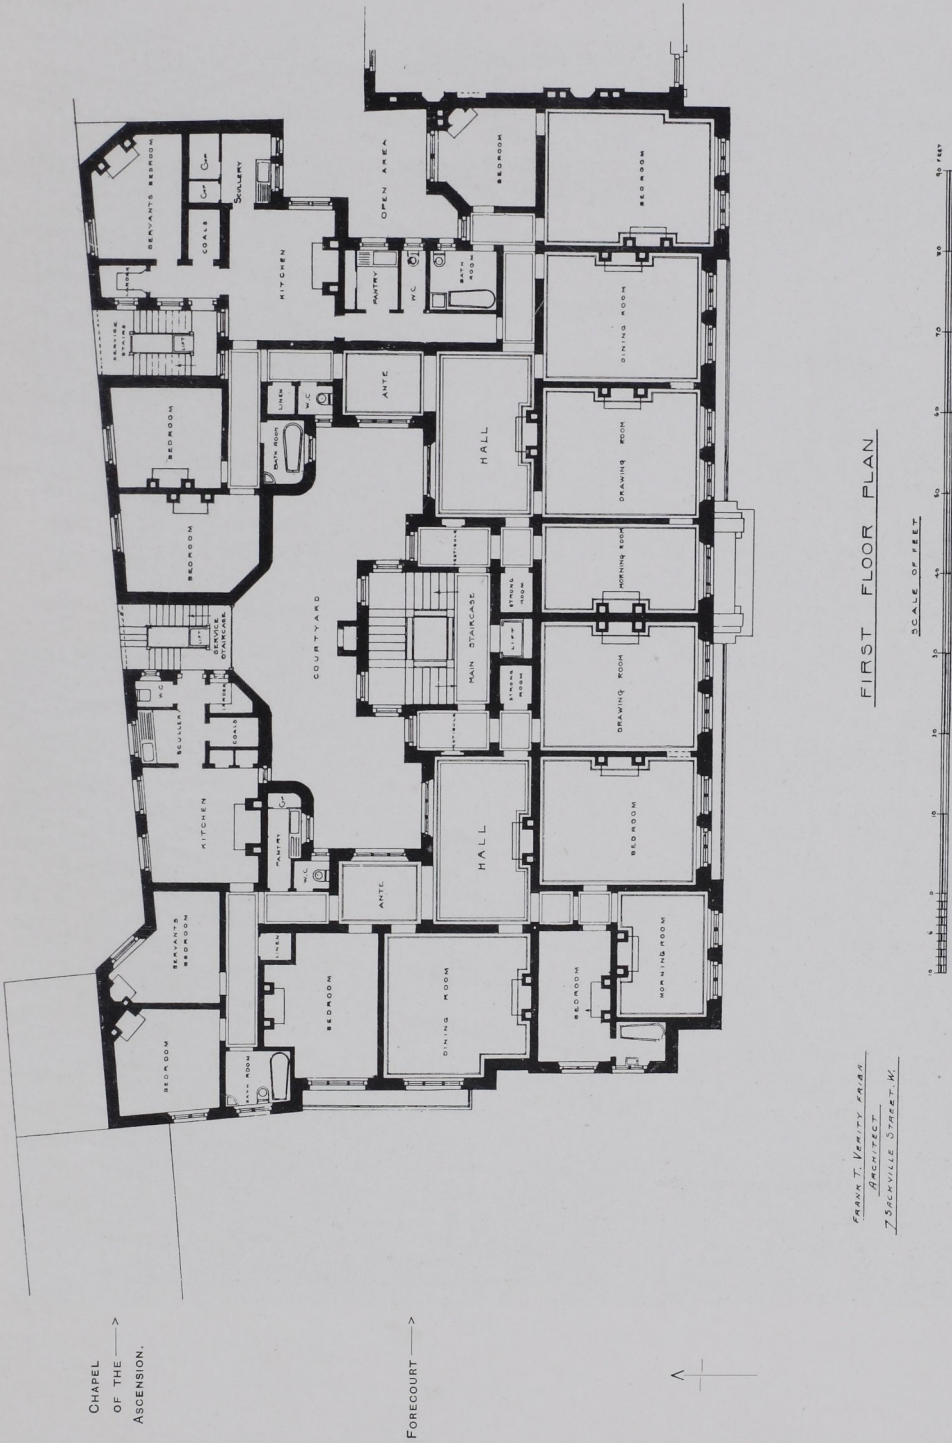

Frank T. Verity, F.R.I.B.A.,
 ARCHITECT
 75, CECILIA STREET, W.

12, HYDE PARK PLACE, LONDON, W. A BLOCK OF MANSION FLATS WITH SPACIOUS ROOMS ADMIRABLY LIGHTED. THOSE IN FRONT FACE THE BAYSWATER ROAD; THE BACK ROOMS OVERLOOK A GARDEN. SEE THE ELEVATION ON PAGE 30. THE PLANNING IS AXIAL AND SYMMETRICAL. NOTE, ALSO, THE ABSENCE OF CORRIDORS

Frank T. Verity, F.R.I.B.A., Architect