


FLATS FOR MODERATE INCOMES: PLANNING

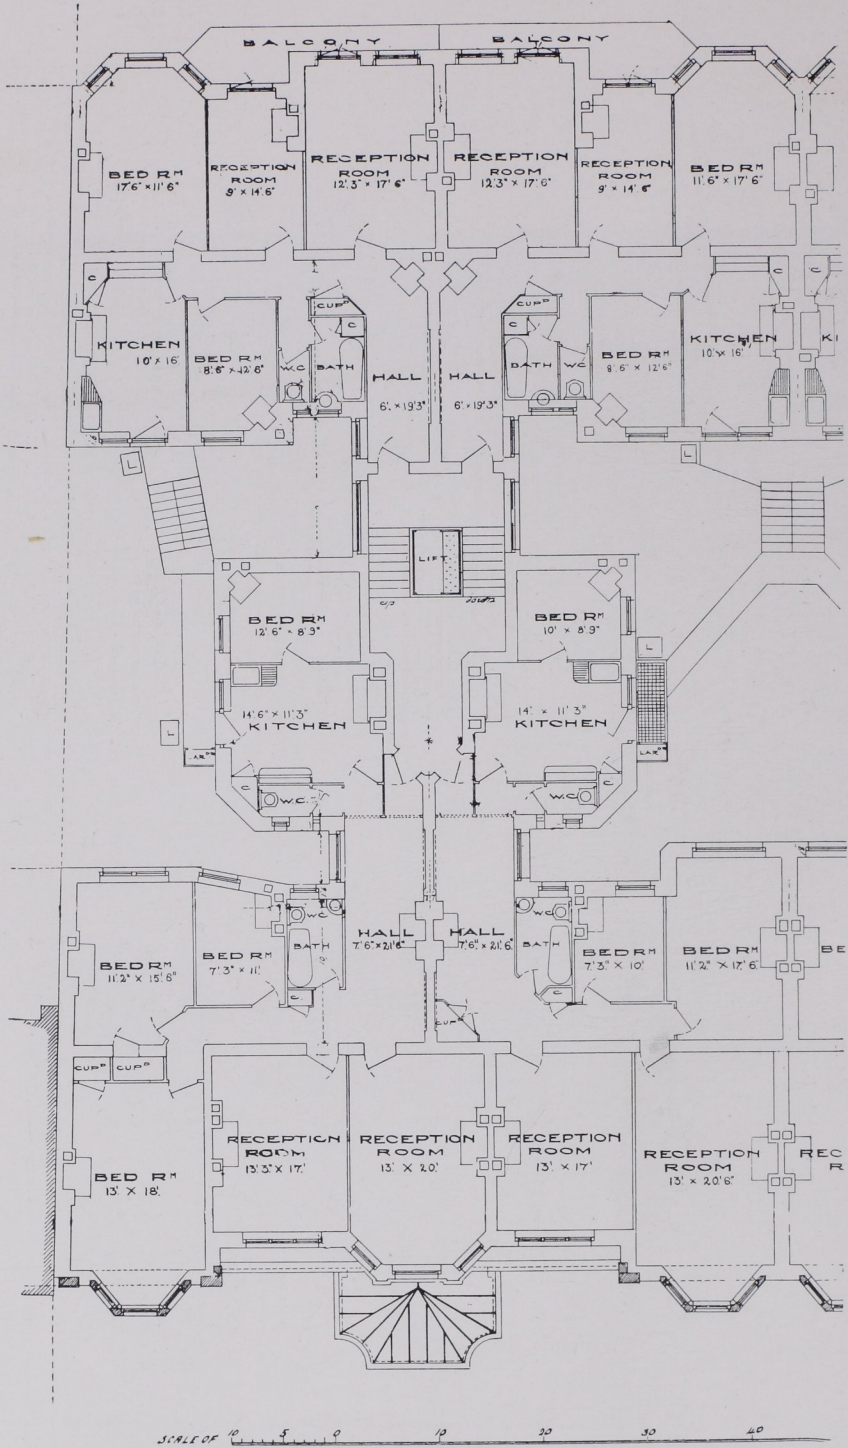

SANDRINGHAM COURT, MAIDA VALE, LONDON. SEE THE PERSPECTIVE DRAWING ON PAGE 51

Boehmer and Gibbs, Architects