




INEXPENSIVE FLATS: PLANNING

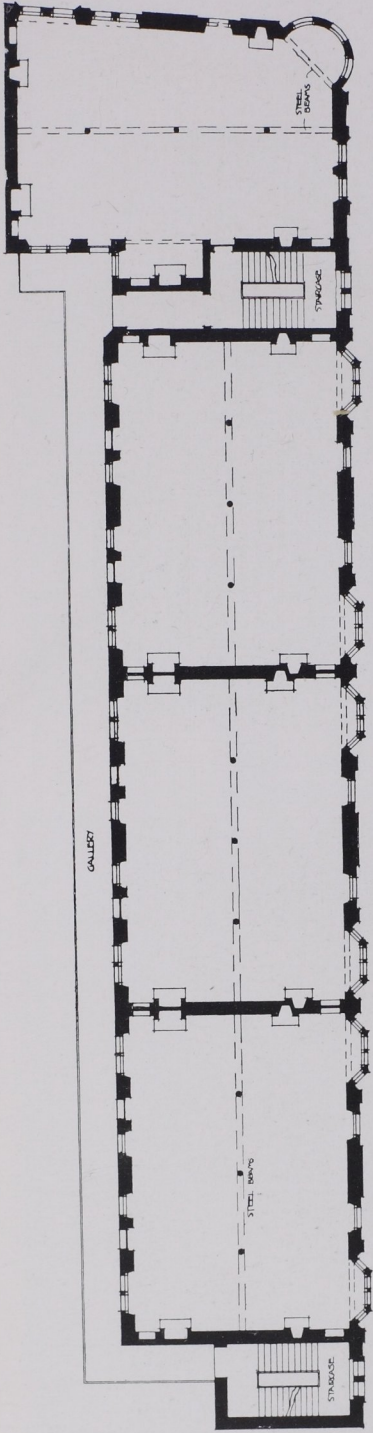

PLAN of SECOND floor.

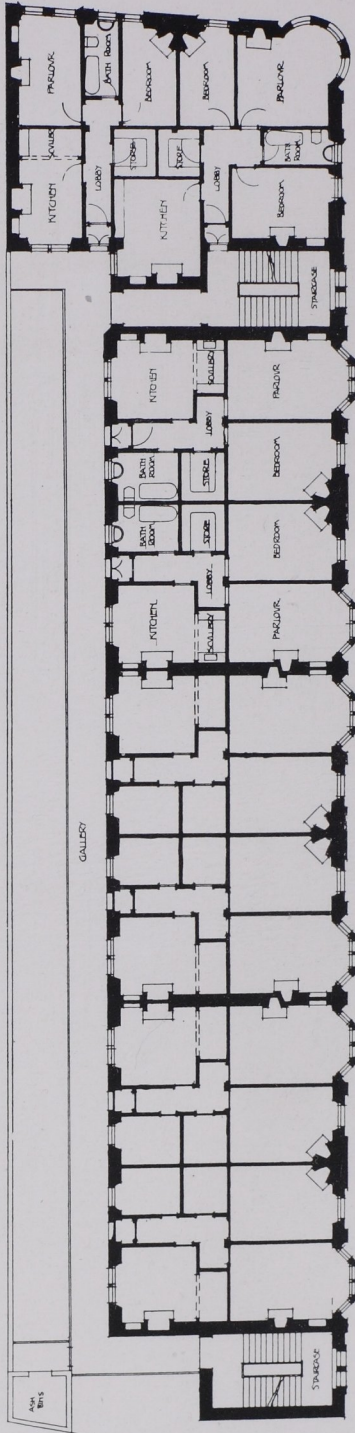

PLAN of FIRST FLOOR

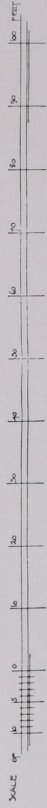

4 BUTTRESS SQUARE
GLASGOW, OCT 1914

FLATS ERECTED FOR THE GLASGOW CORPORATION TO IMPROVE HOPE STREET. THEY CONTAIN A FEW ROOMS ADMIRABLY FITTED UP, AND THE RENTS ARE VERY POPULAR, VARYING FROM £21 PER ANNUM TO £30. SEE PAGE 69

John Keppie, F.R.I.B.A., Architect
Honeyman, Keppie, and Mackintosh