


## French Flats: Planning

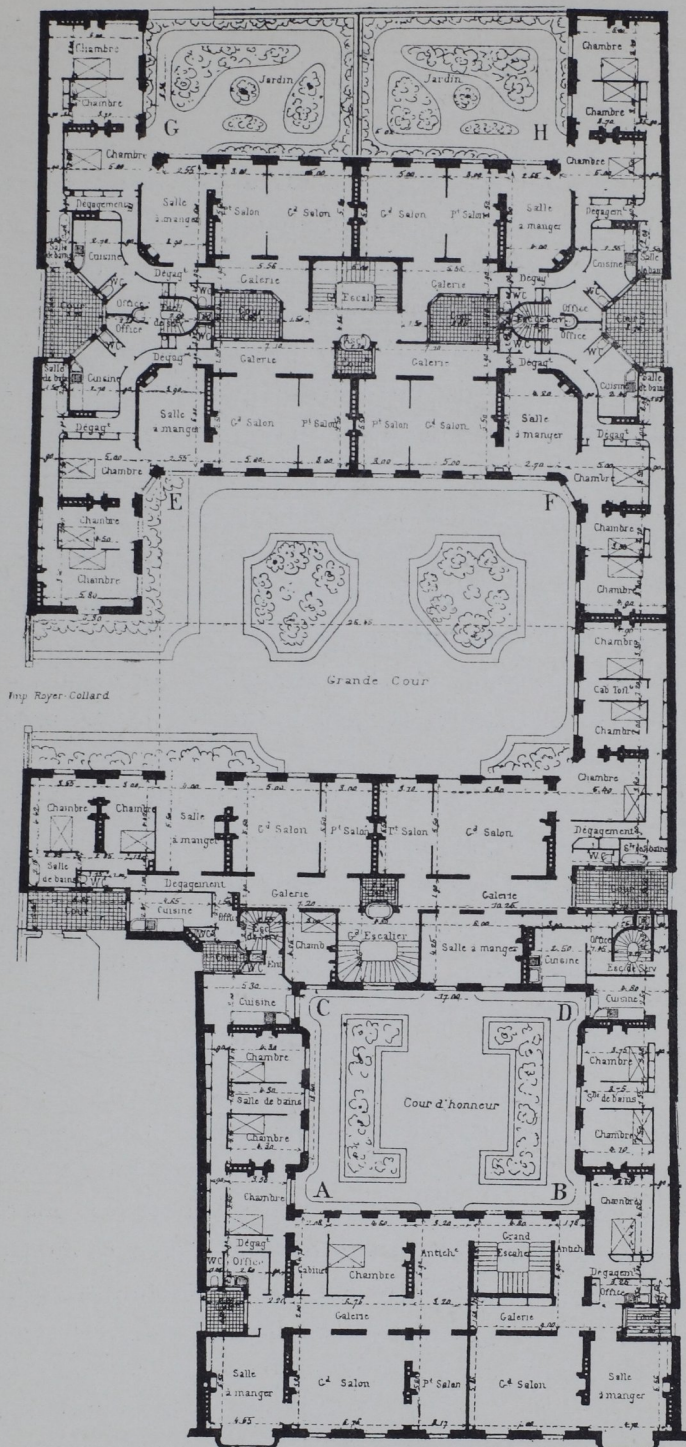

PARIS FLATS, BOULEVARD ST. MICHEL, NO. 87. SEE THE CRITICISM ON PAGE 86  
M. J. NERROT, ARCHITECT