


French Flats: Planning

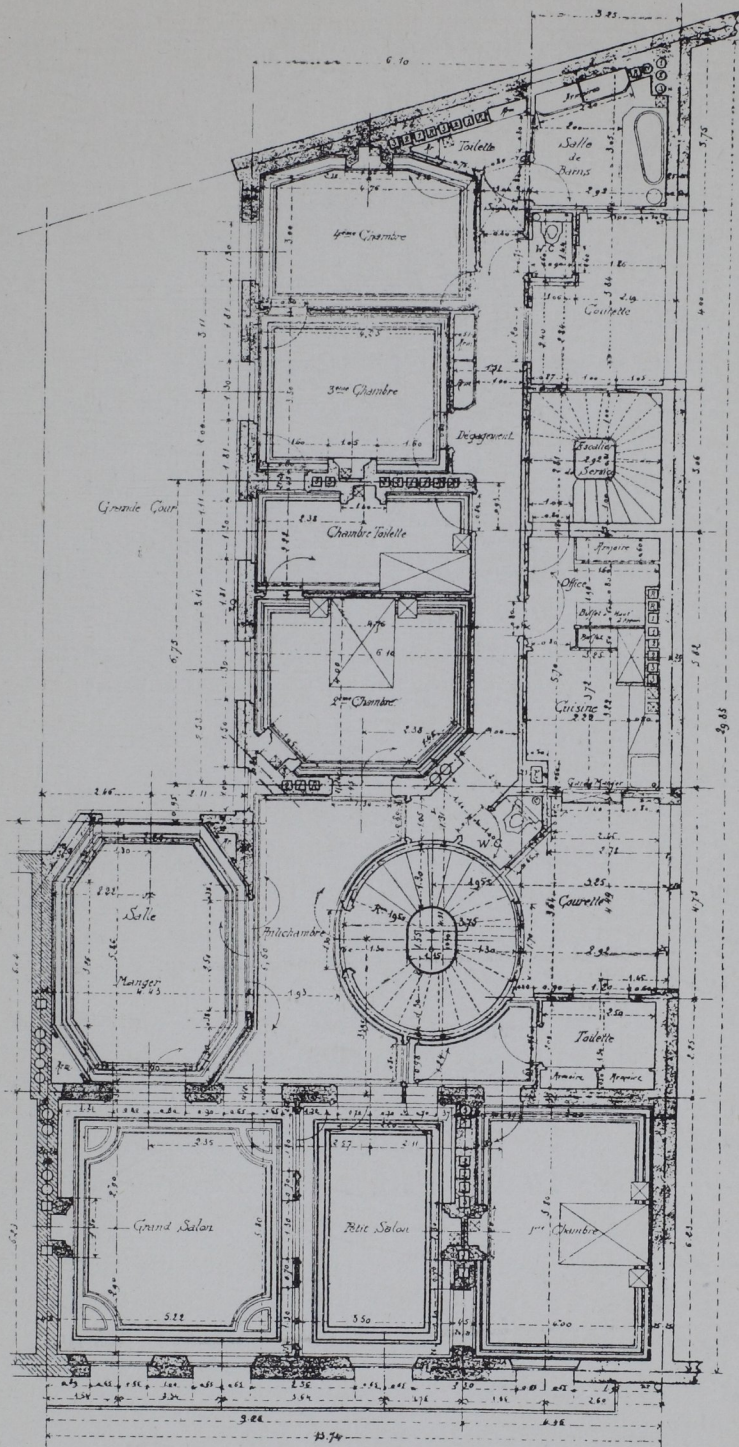

PARIS FLATS. RUE DECAMPS, NO. 10. SEE PAGE 90
M. POUPINEL, ARCHITECT