
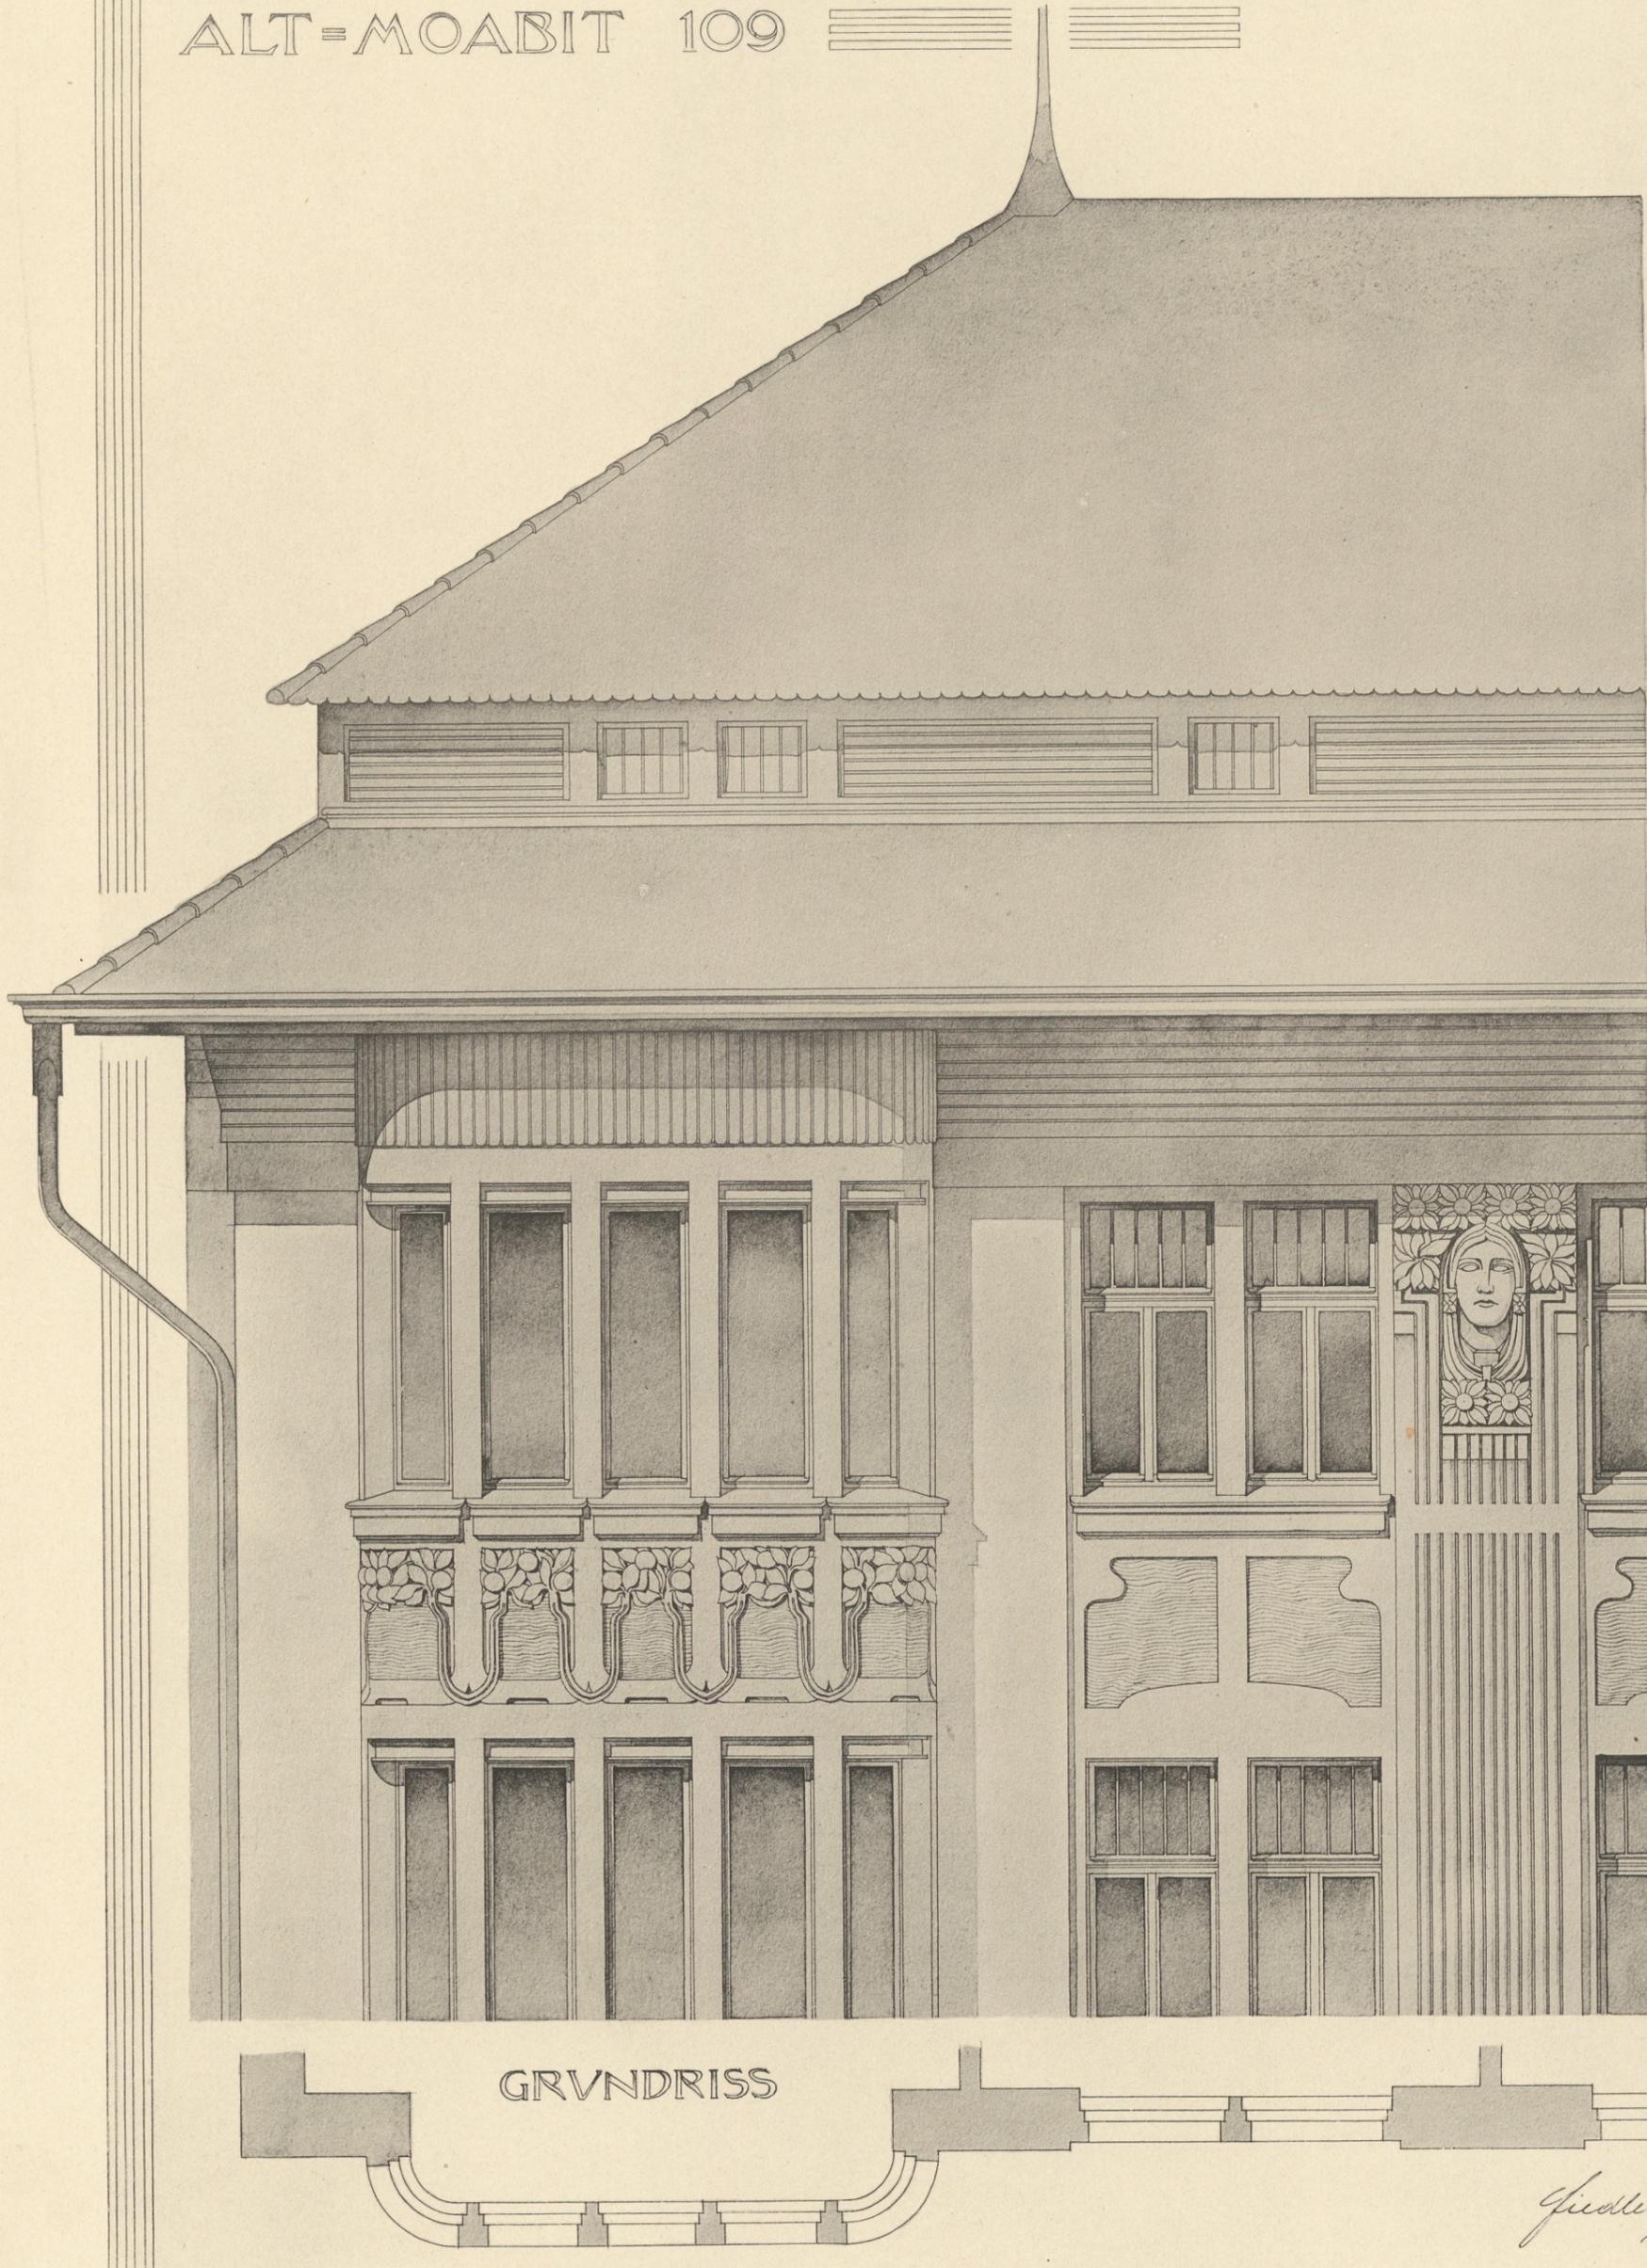


ALT-MOABIT 109

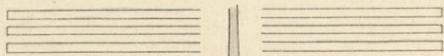

GRVNDRISS

Handwritten signature

Architekt Paul Hoppe.

MITTELBAU DES HAUSES
ALT-MOABIT 109.