



S. Peter in Rom. Aufriss.

4

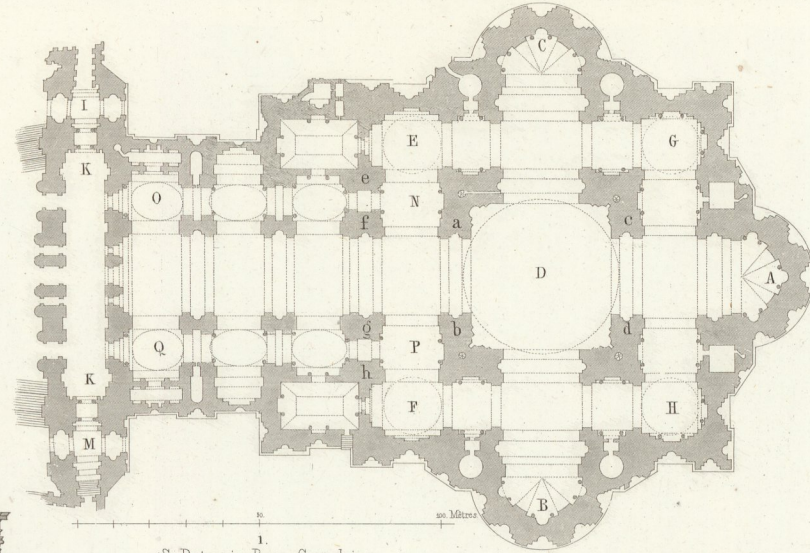


S. Peter in Rom. Grundriss.

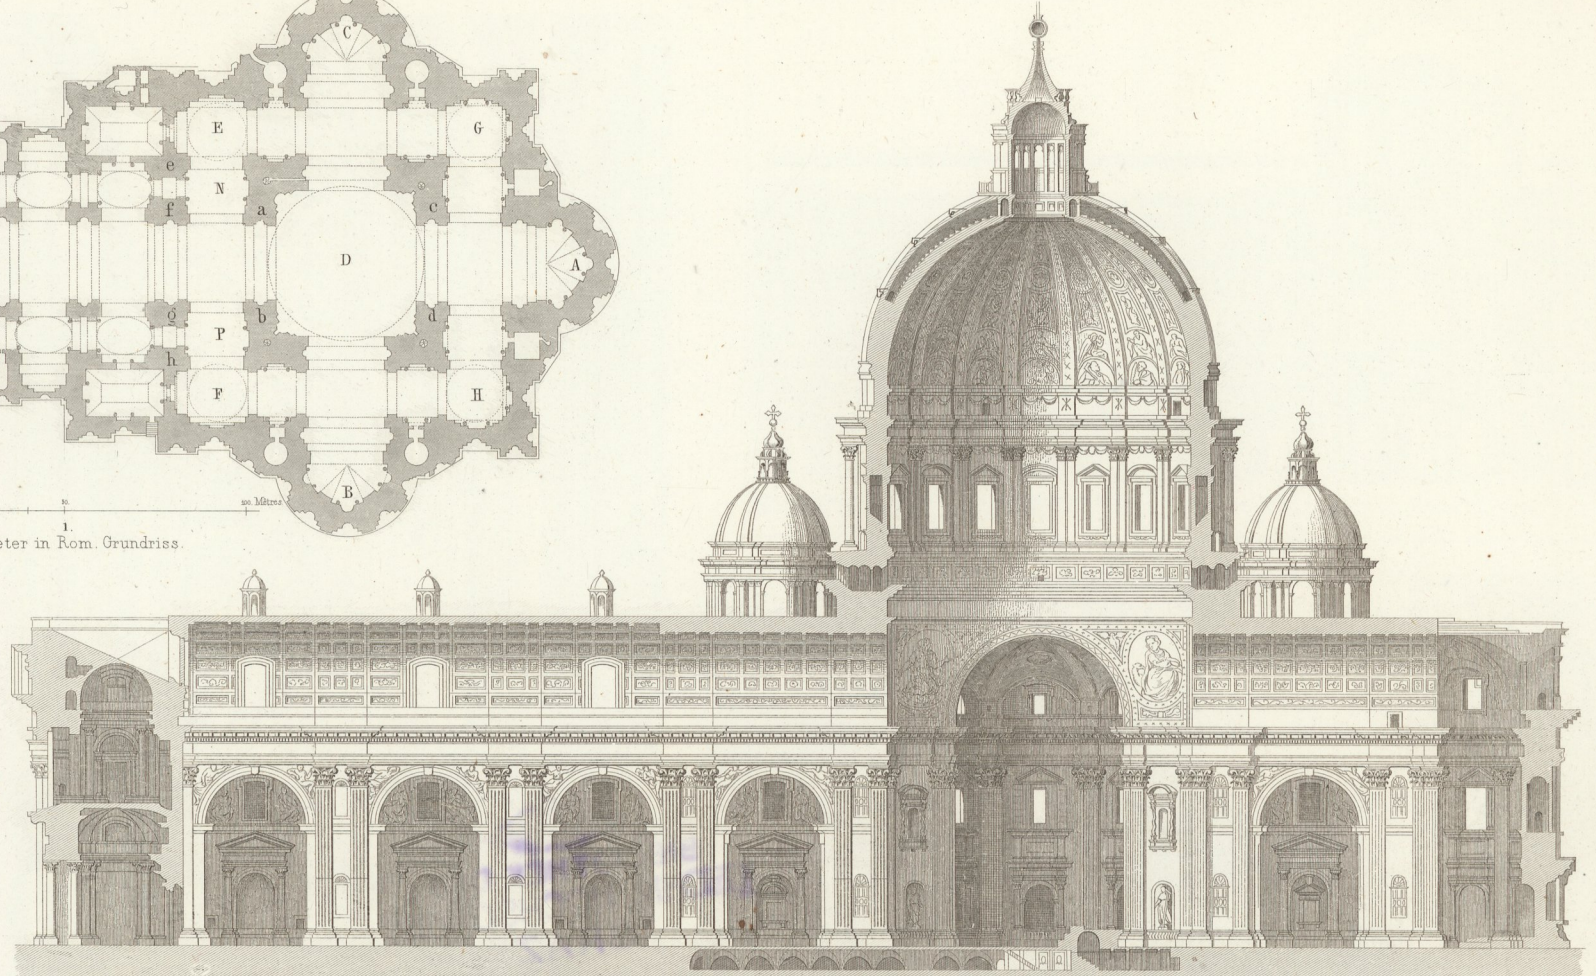

S. Peter in Rom. Längendurchschnitt.

2

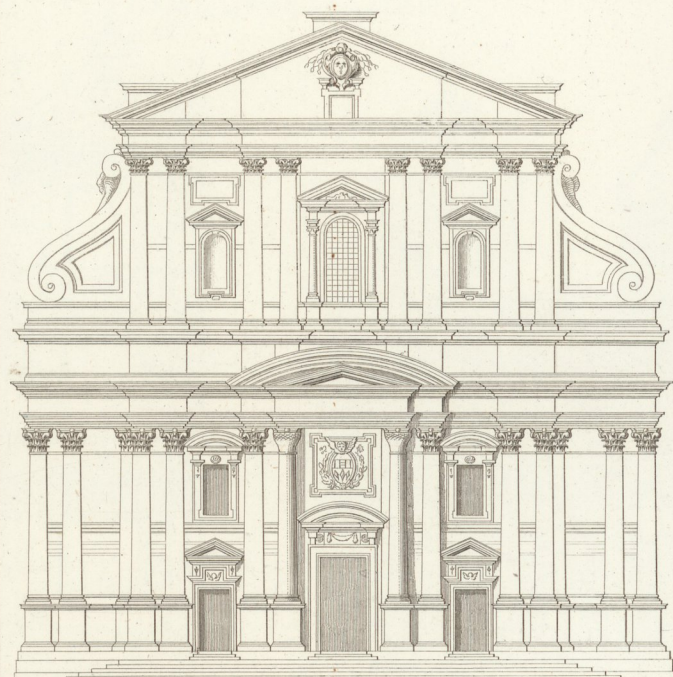


Façade der K. del Gesù in Rom.
Giac. della Porta.

5



S. Peter in Rom. Innere Perspective.

3

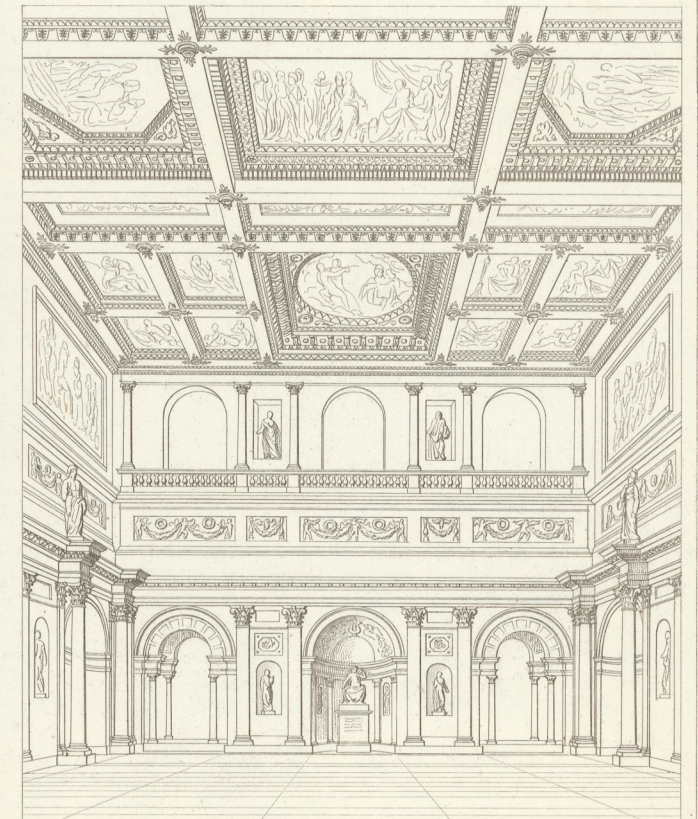

Rathssaal im Pal. vecchio su Florenz. (G. Vasari) 6.