



Fig. 144.

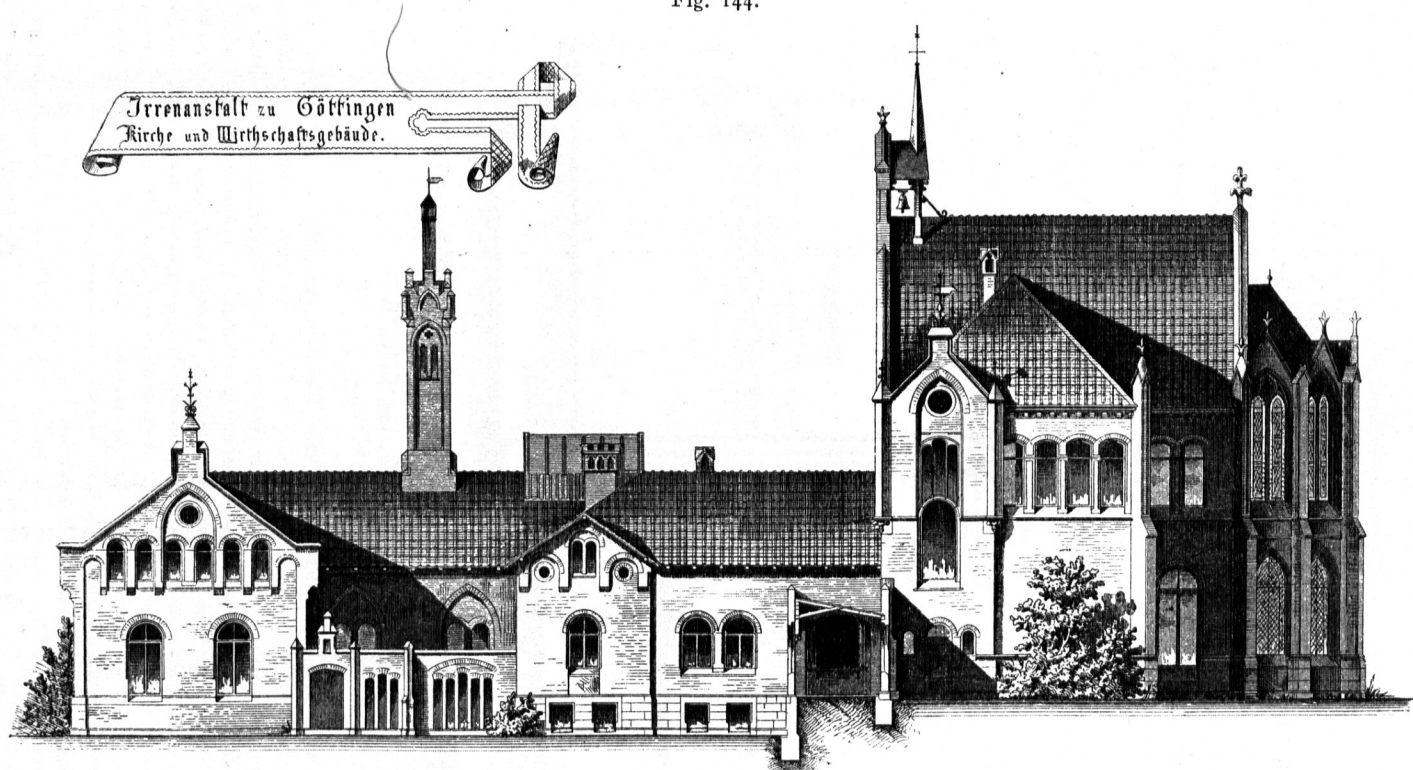

Wäscherei.

1:250

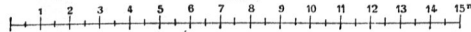

Ansicht 51).