


Fig. 113.

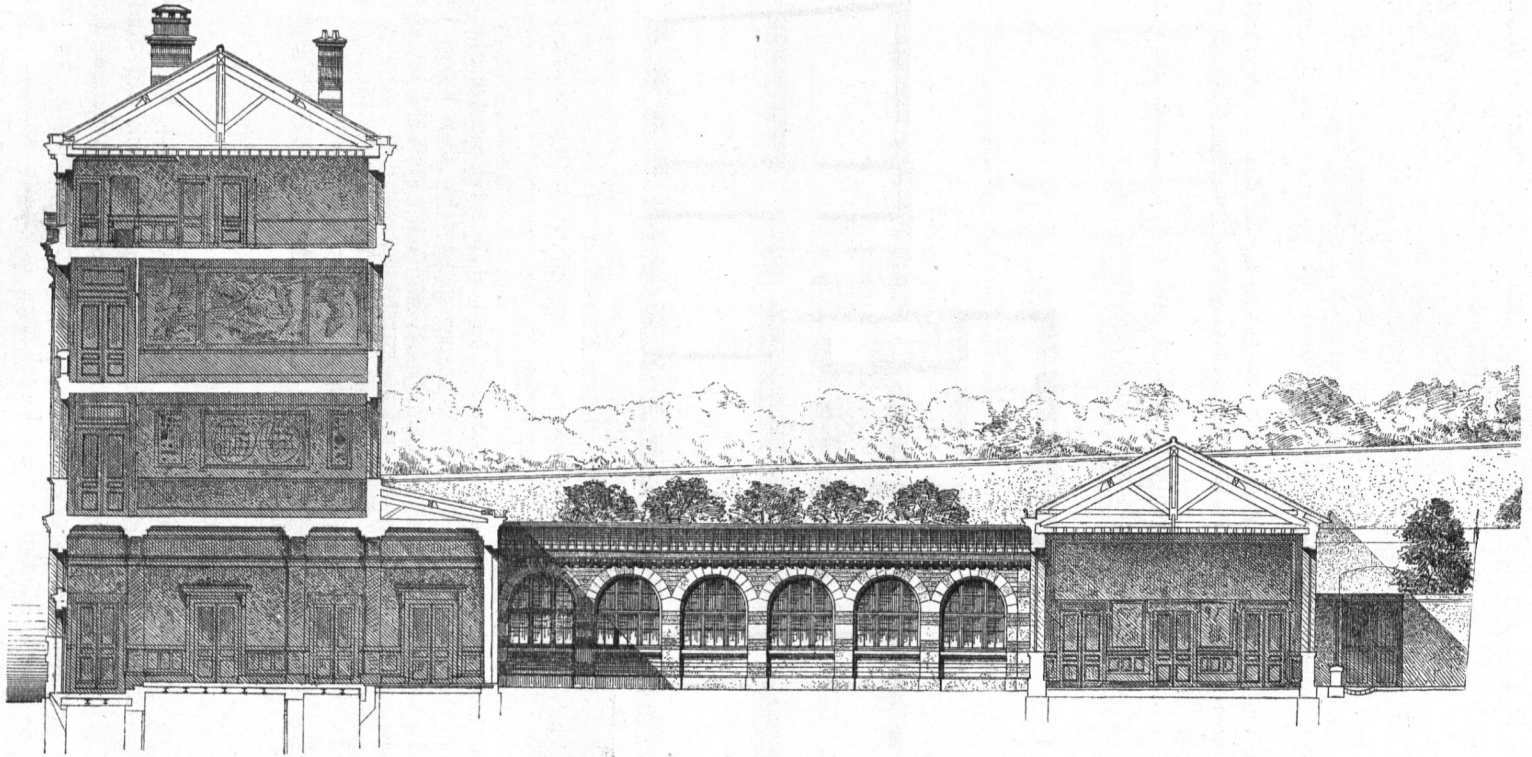

1:250  
1 2 3 4 5 6 7 8 9 10 11 12 13 14 15m

Querschnitt zu Fig. 111 u. 112 <sup>61)</sup>.  
Arch.: *Durand*.