

Fig. 34.




0 1 2 3 4 5 10 20 Meter.

Rathhaus zu Lyon ⁸³).

Arch.: Simon Maupeou & Mansard.

Fig. 35.

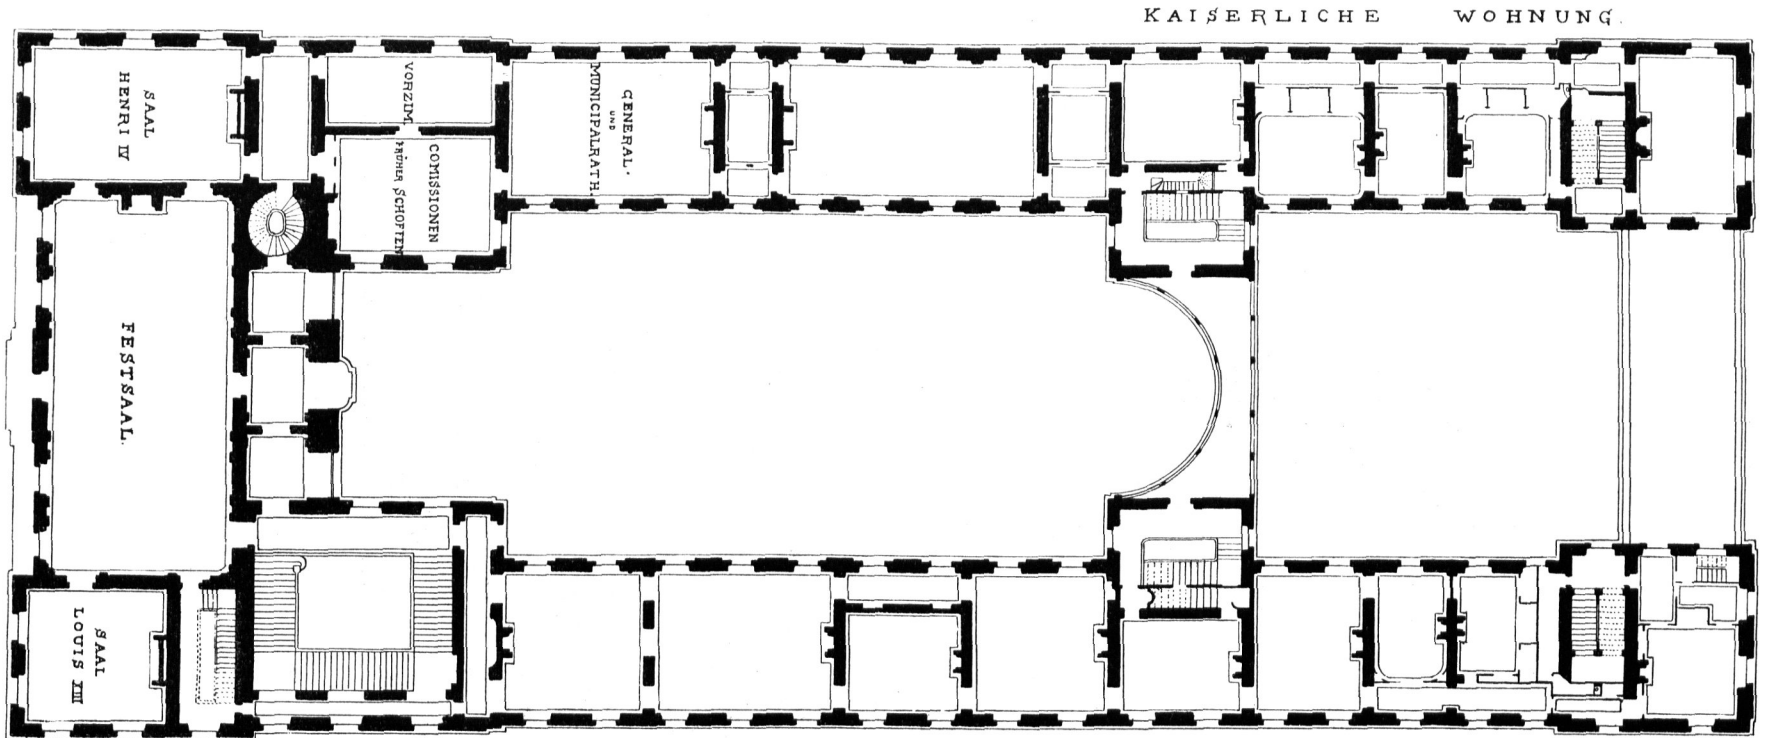

K A I S E R L I C H E W O H N U N G .

W O H N U N G D E S P R E F E C T E N .

Obergeschoss.

1:500


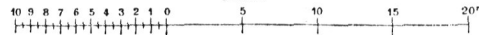


Fig. 36.

BUREAUX DER PREFECTUR.

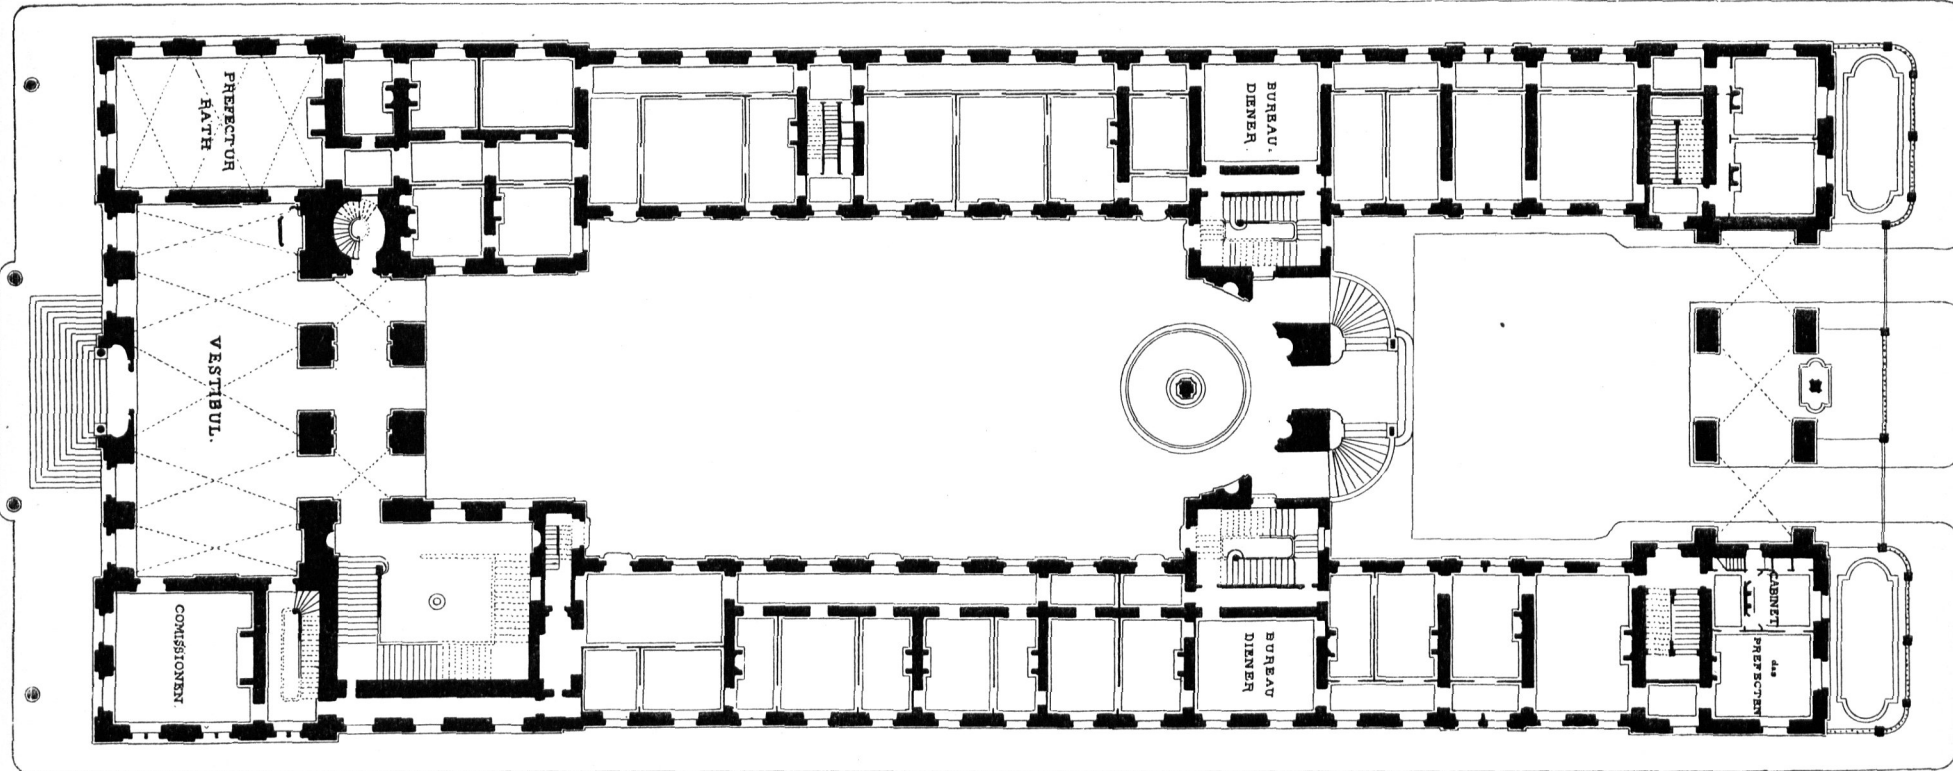

BUREAUX DER PREFECTUR

Erdgefchofs.

Rathhaus zu Lyon ⁸³).