
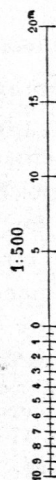


Fig. 254.

Arch.:
Piermarini

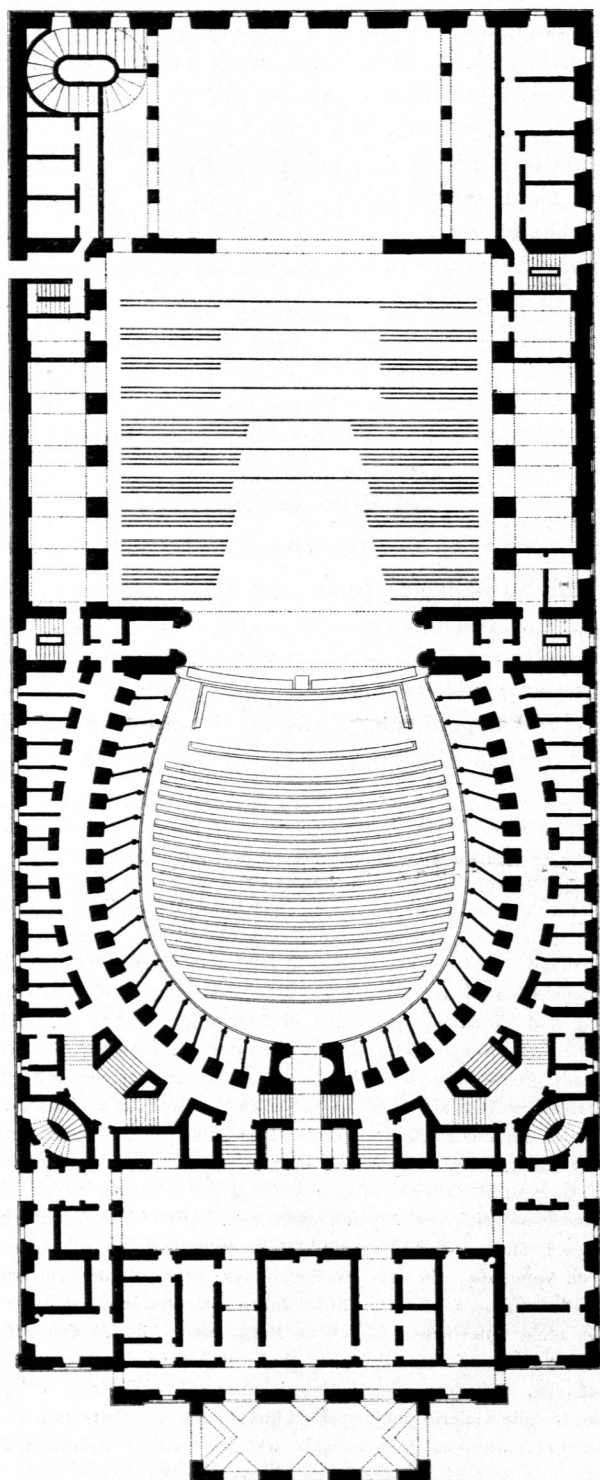

Teatro alla Scala zu Mailand ²⁰⁷.