

Schaubild.

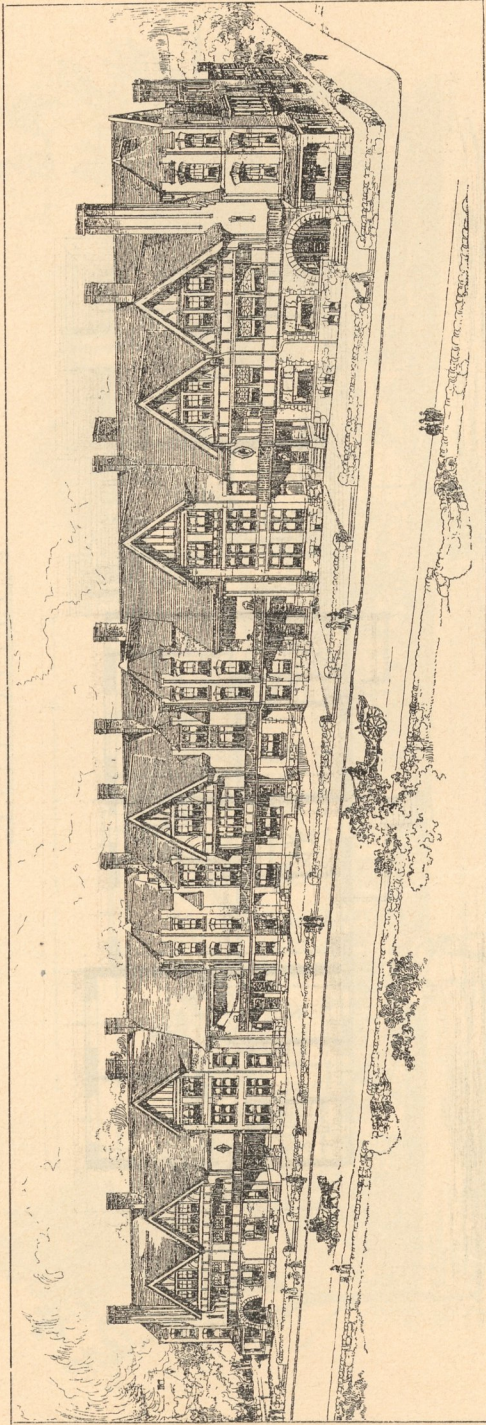


Fig. 372.

Arch.:  
Haal.

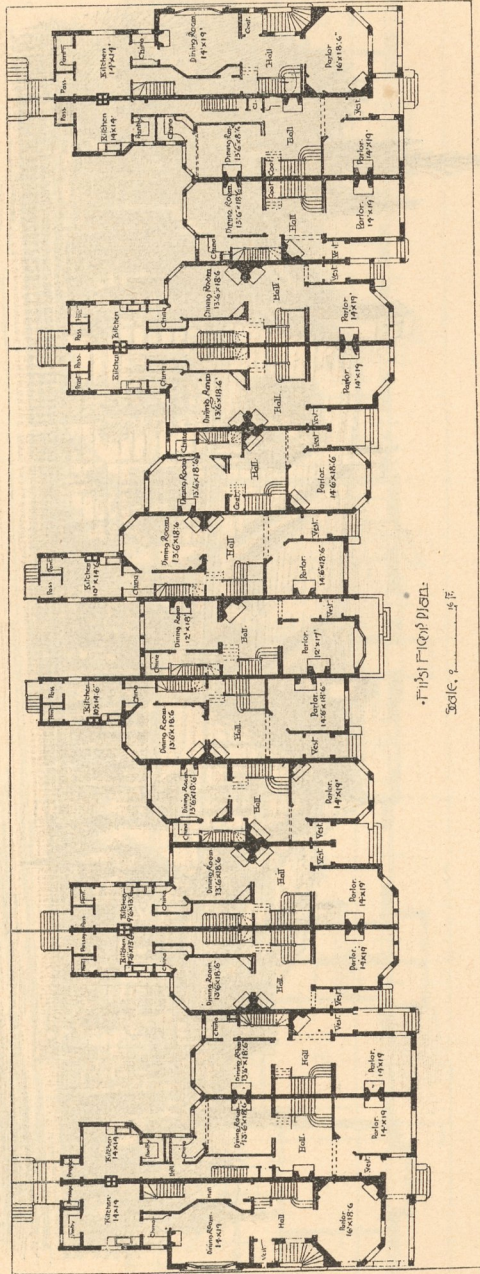


Fig. 373.  
Grundriffe.

Arch.: Haal.  
1:100

Reihenhäuser zu Boston 322).