



Fig. 309.

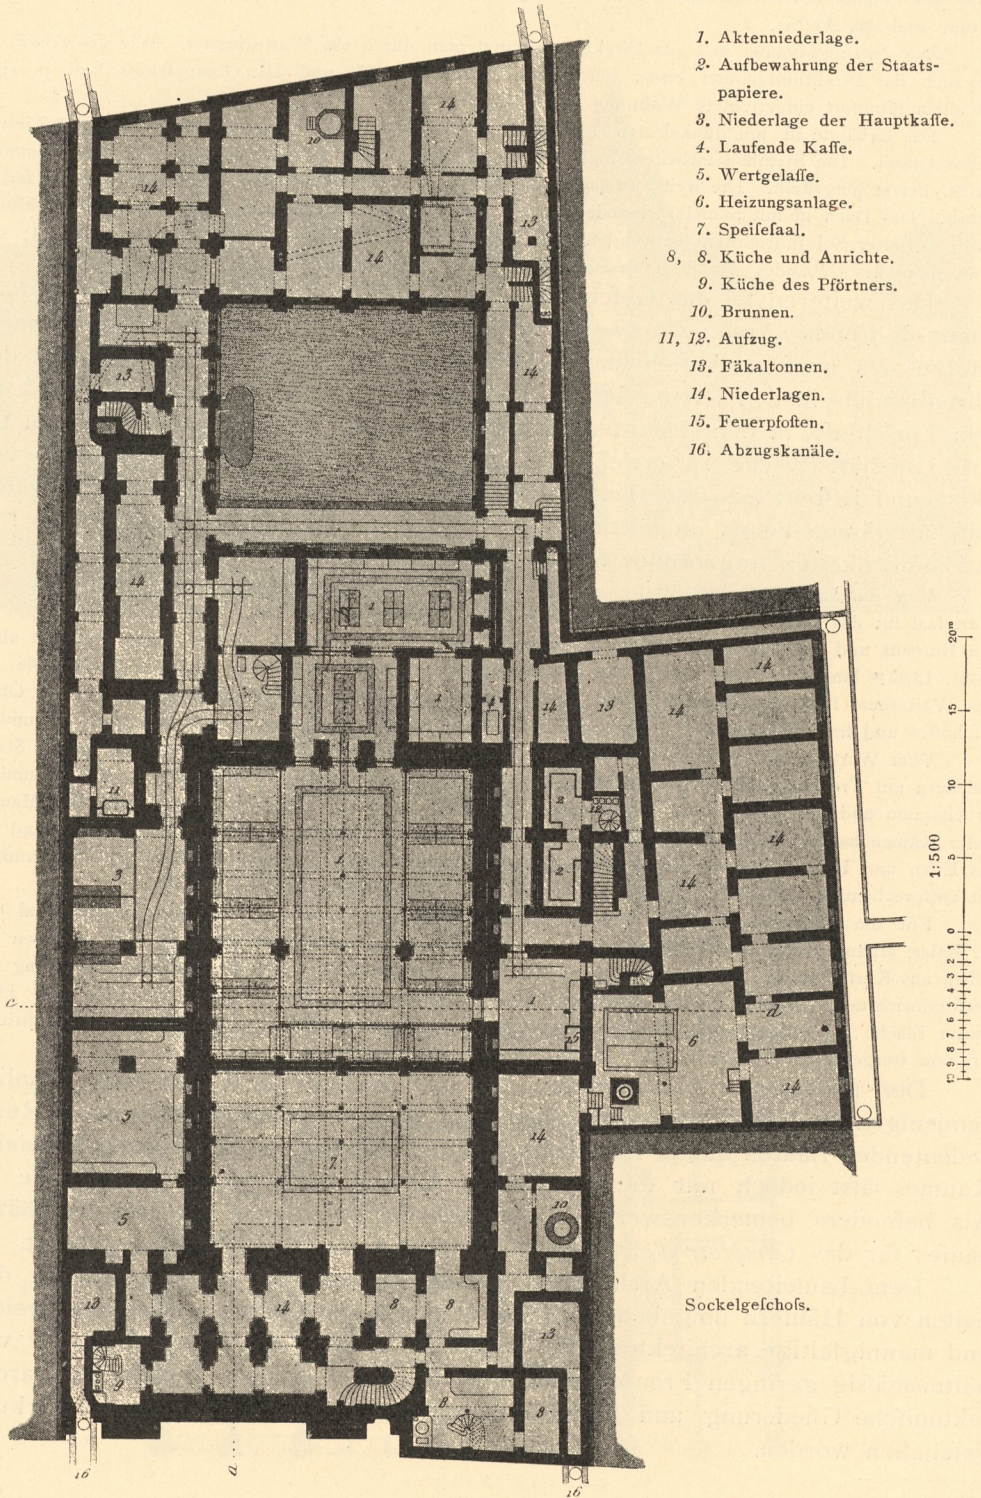

Comptoir d'escompte



Fig. 310.

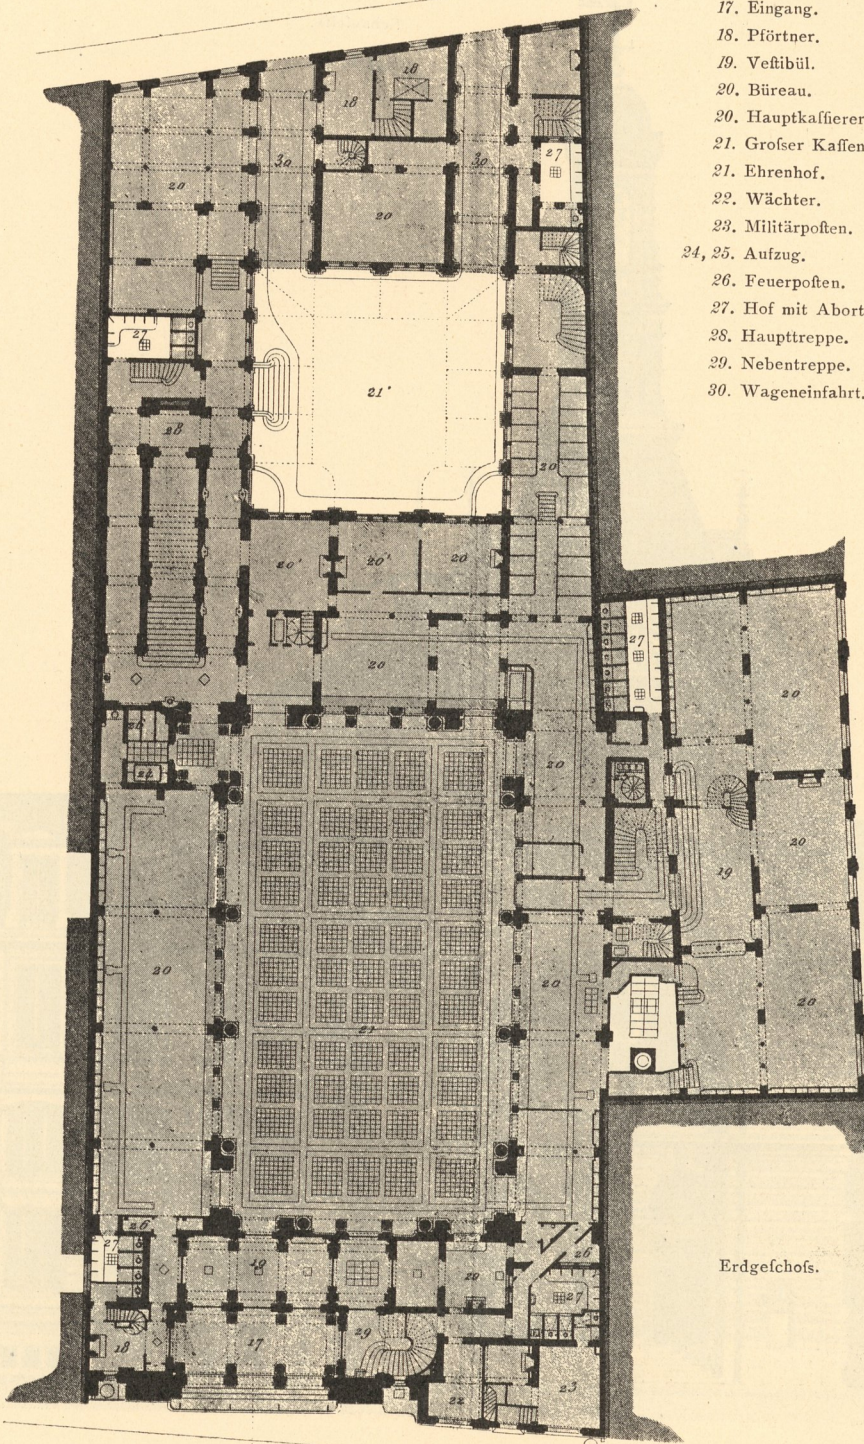


Erdgeschoss.



Fig. 311.

Schaufete.

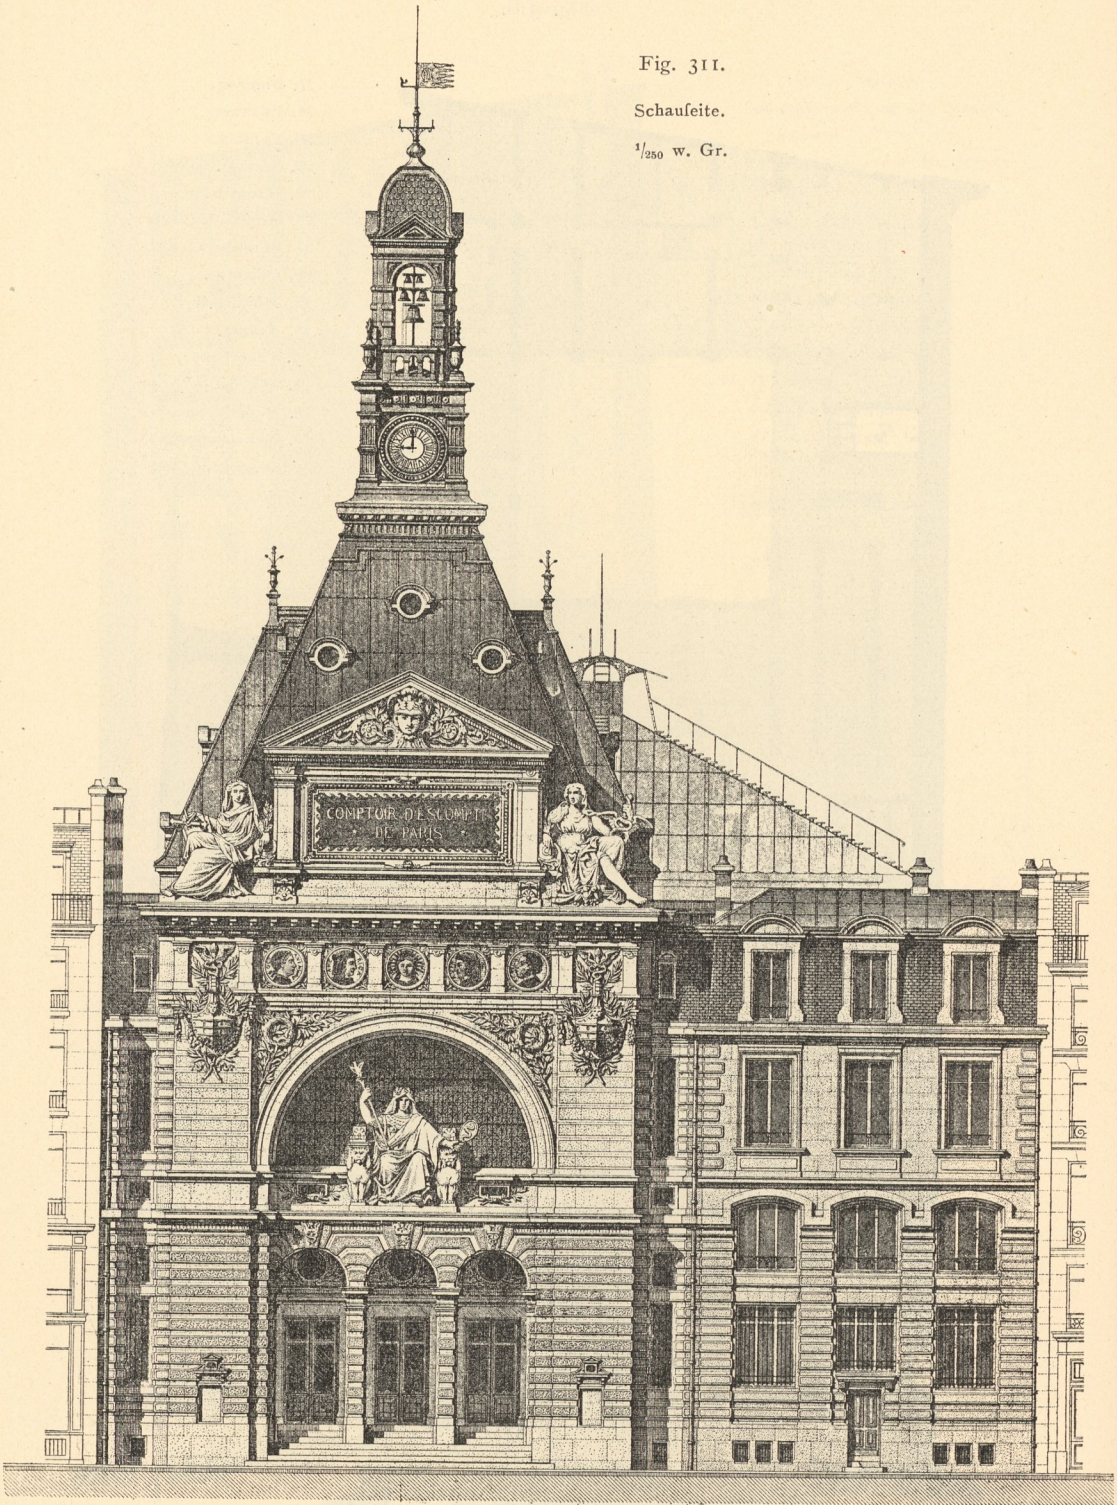 $\frac{1}{250}$  w. Gr.*Comptoir d'escompte zu Paris*<sup>82)</sup>.

Arch.: Corroyer.