


$\frac{1}{25}$ d. n. br.



Groszth

Vordere Ansicht

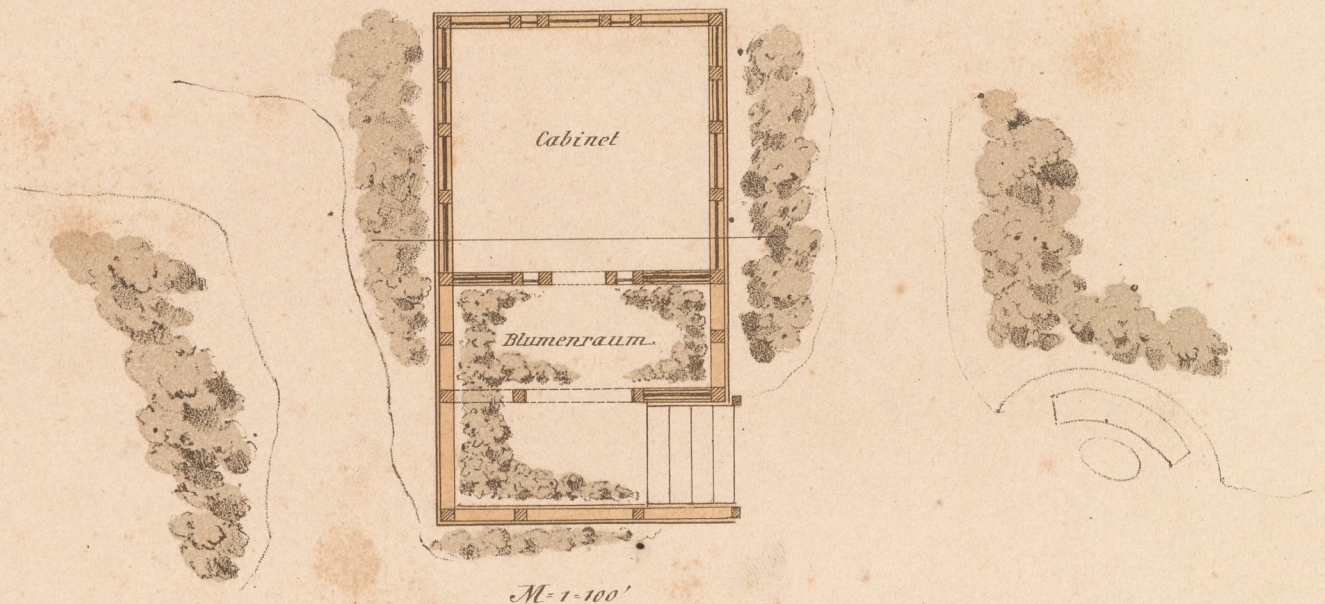

M-1-100'




Gros Lith.

Seitenansicht.
 $\frac{1}{50}$ d. n. Gr.




Schnitt nach A.B.

$\frac{1}{30}$ d. n. Gr.

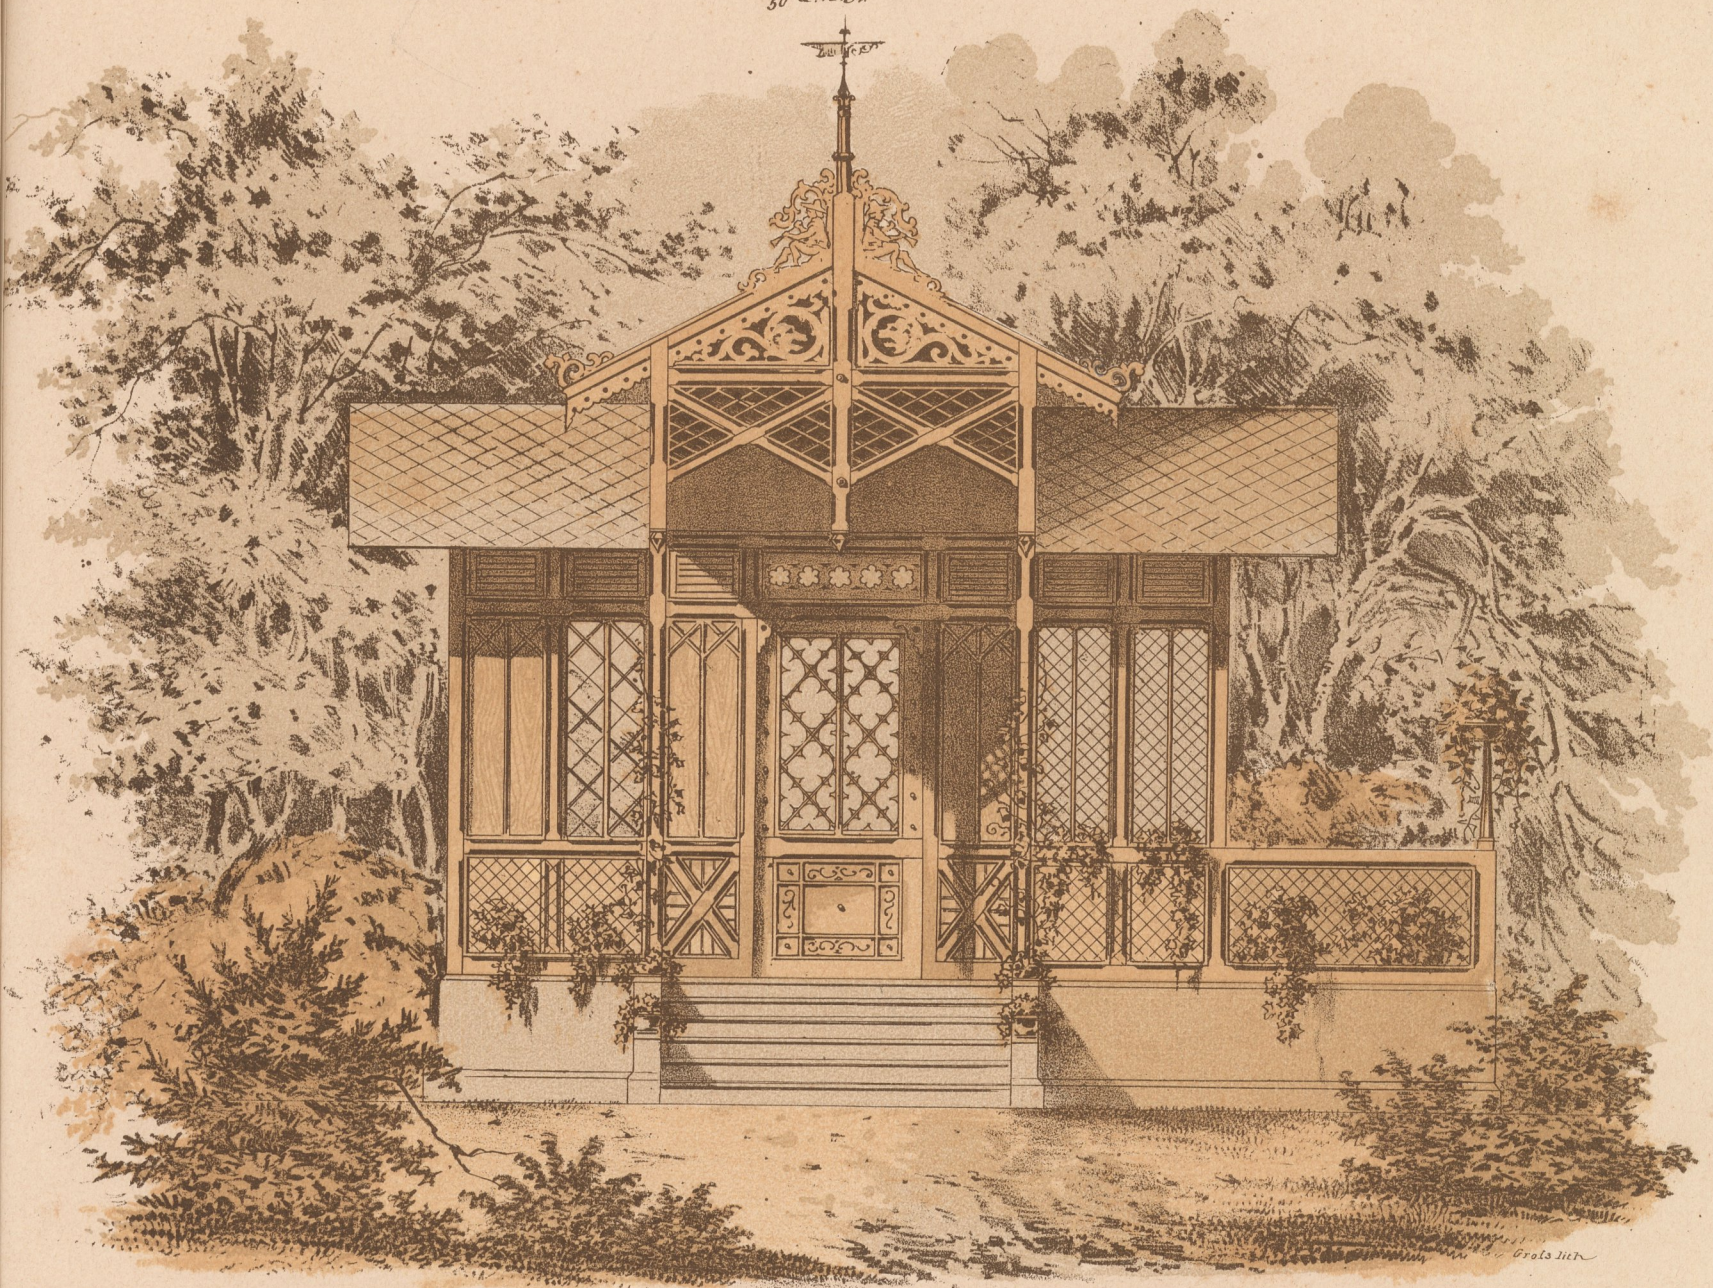

Schnitt nach AB.

$\frac{1}{30}$ d. n. Gr.

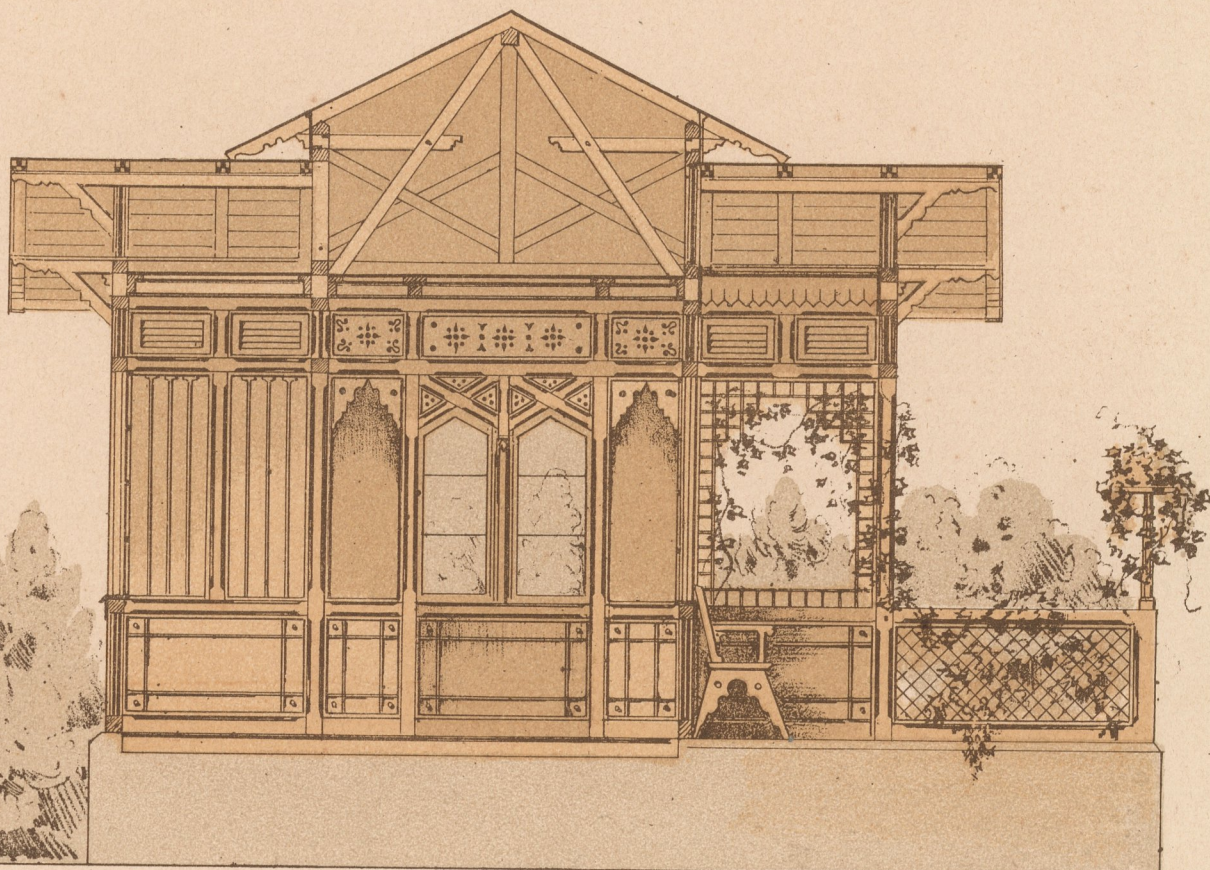

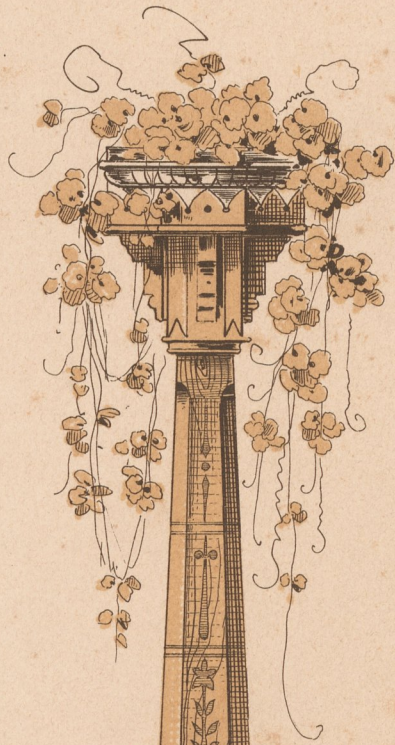


Fig. 2.
1/10 d. n. Gr.



Fig. 1.
1/10 d. n. Gr.



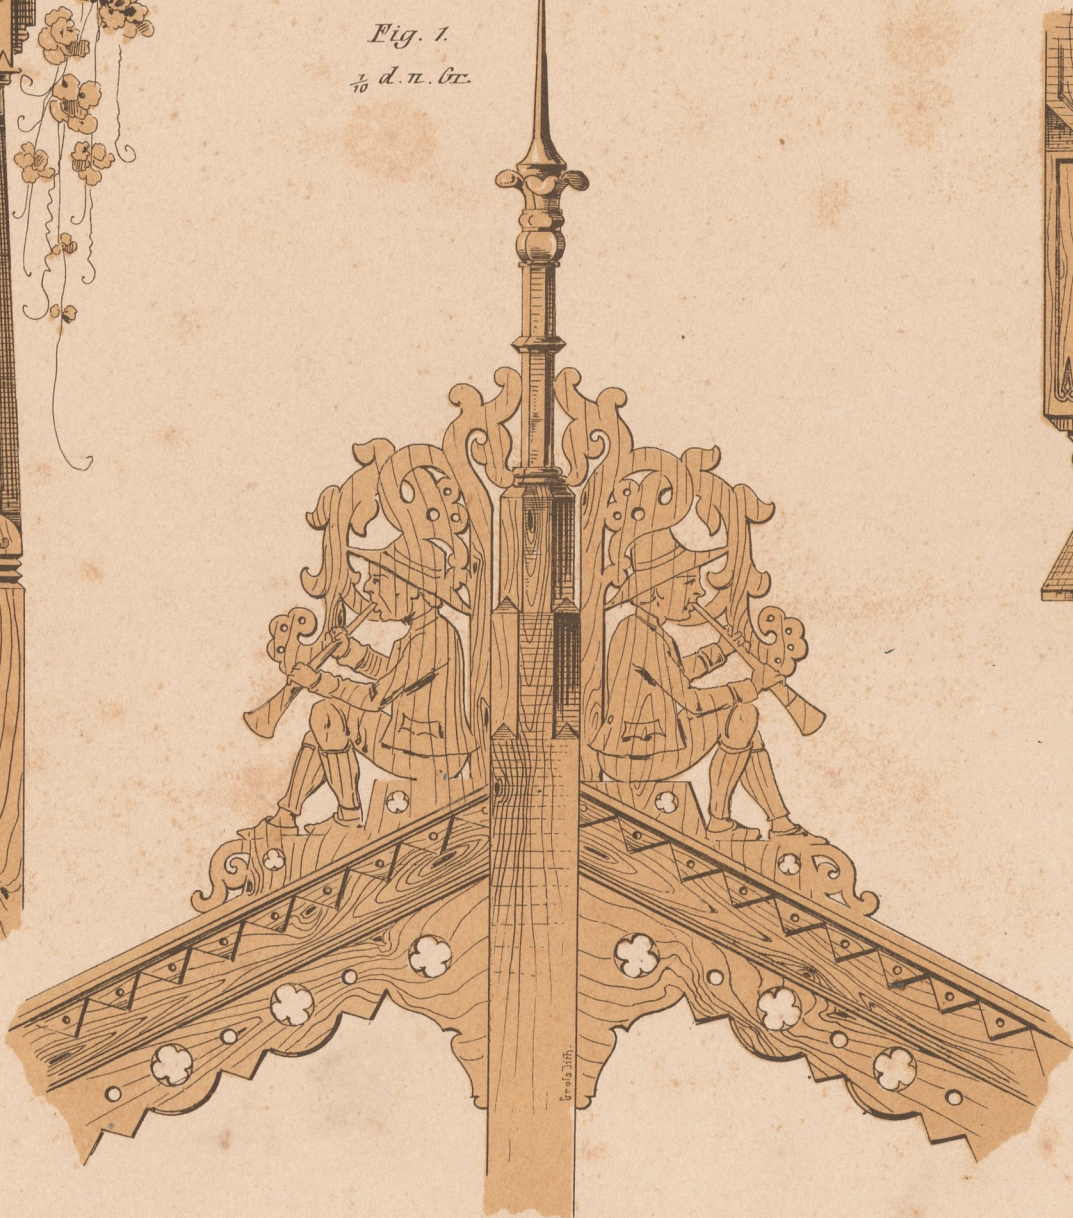


Fig. 3.
1/5 d. n. Gr.

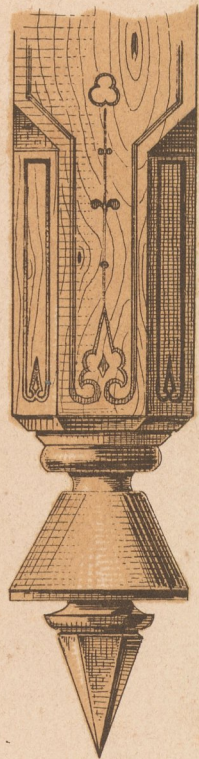


- a. Cabinet
- b. Erker
- c. Laube
- d. Veranda

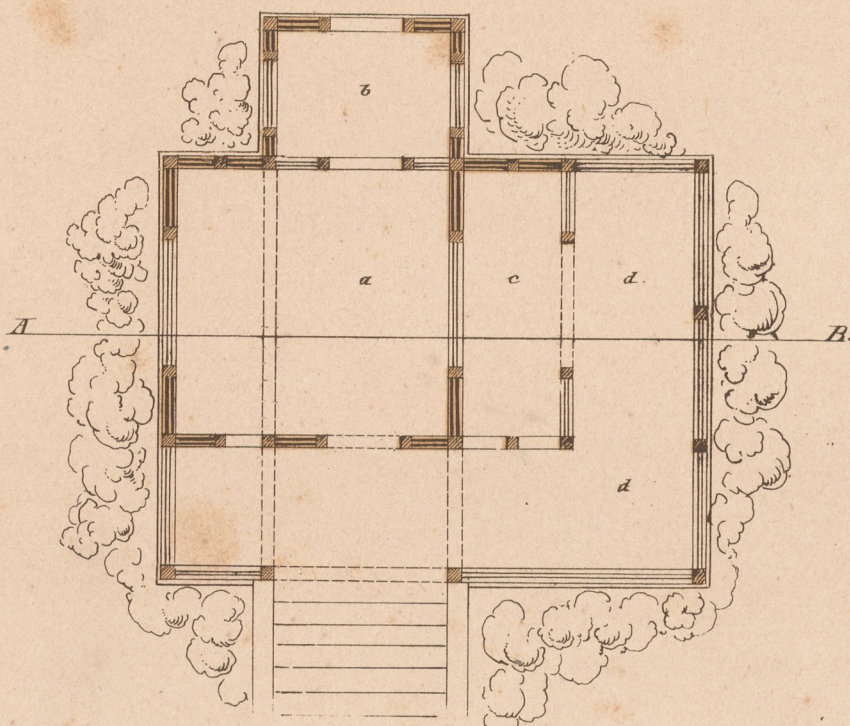


1/100 d. n. Gr.

$\frac{1}{35}$ d. u. Gr.

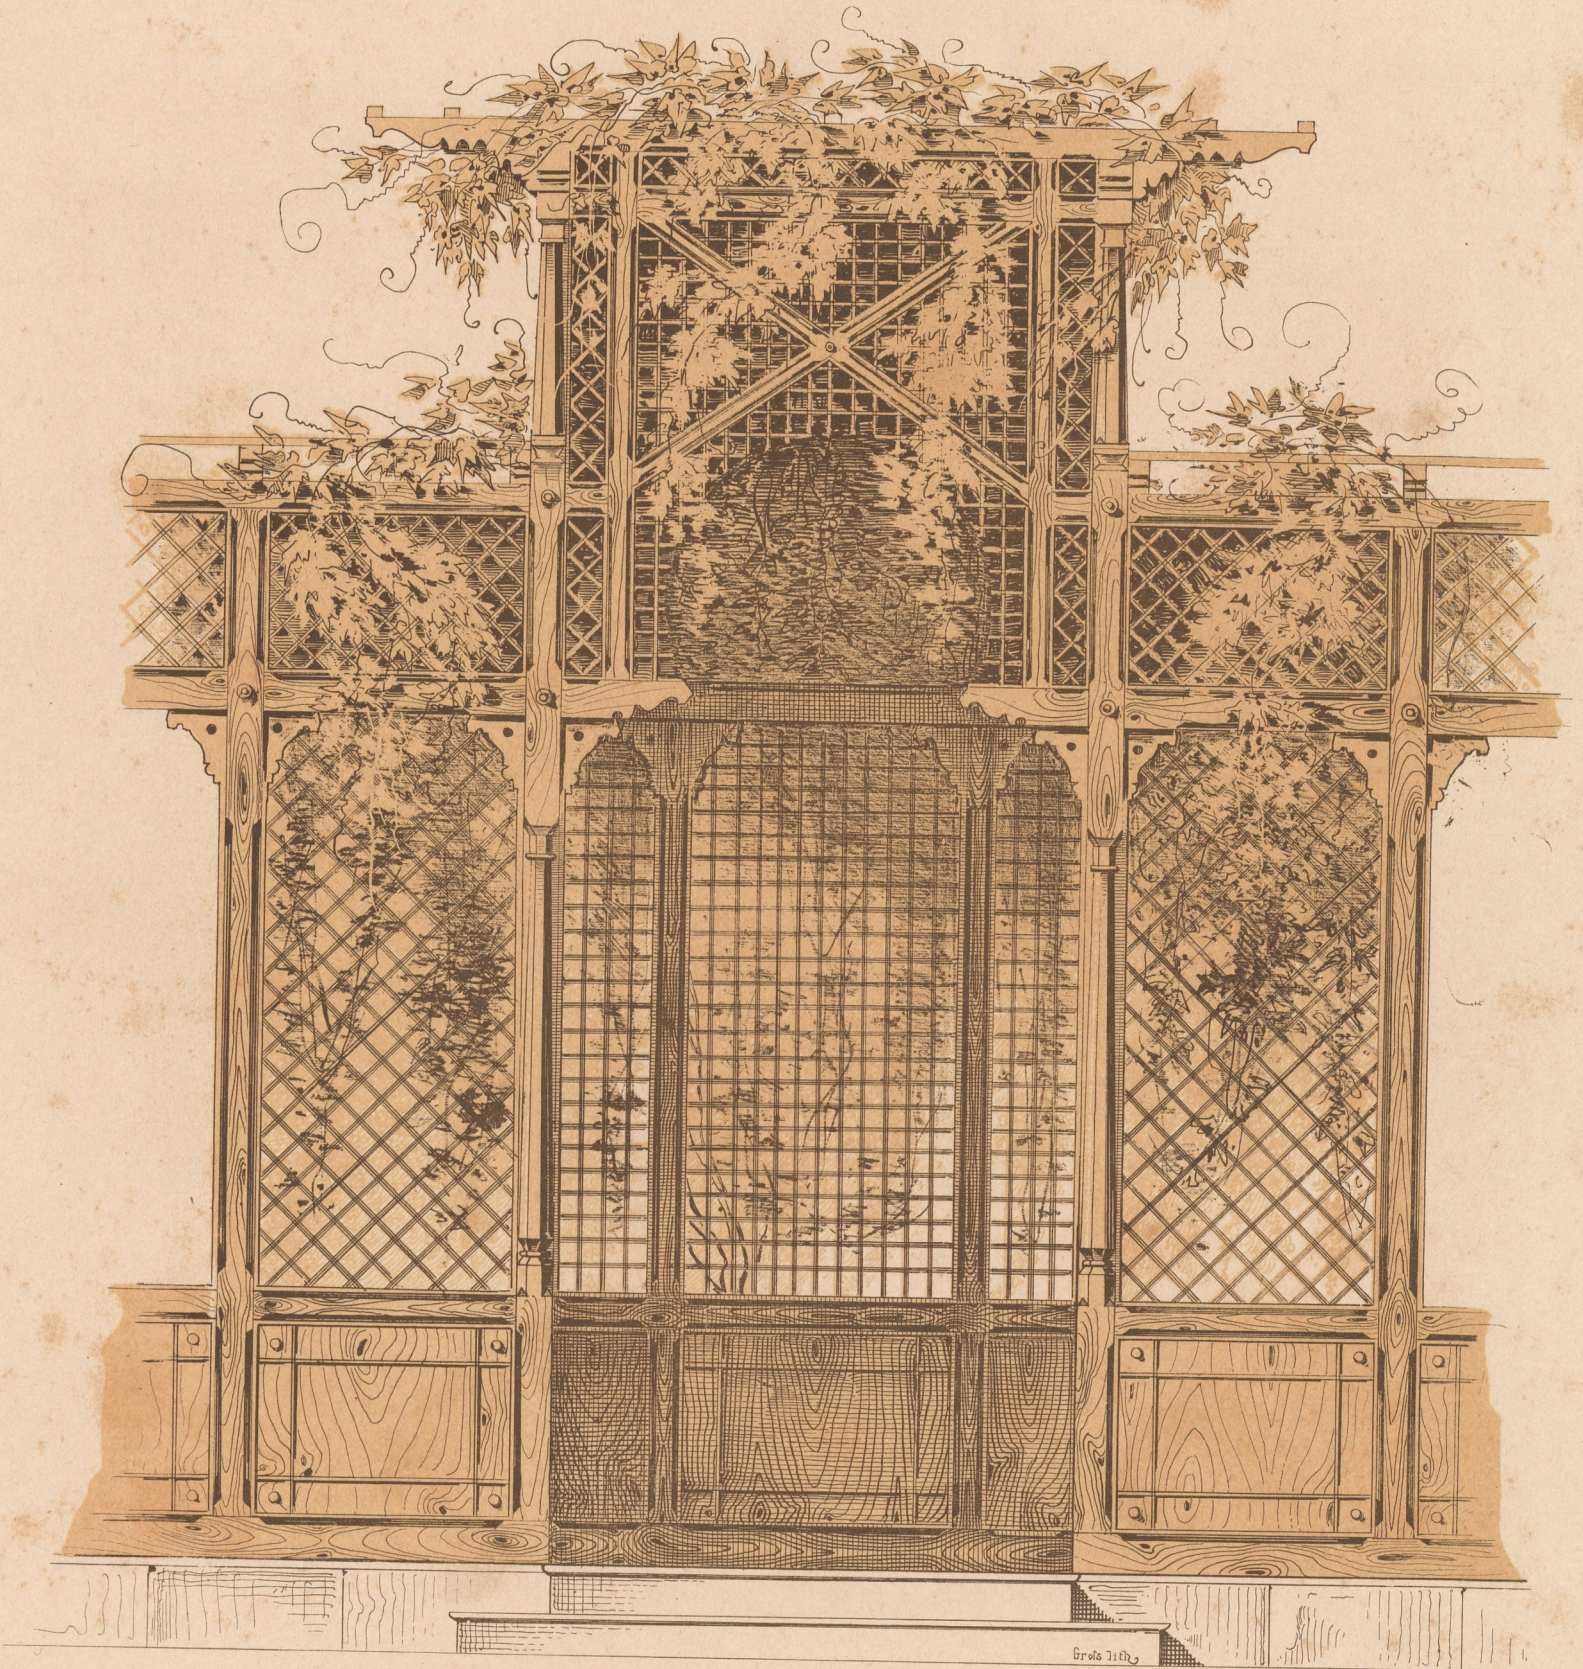


Grosz Jeth

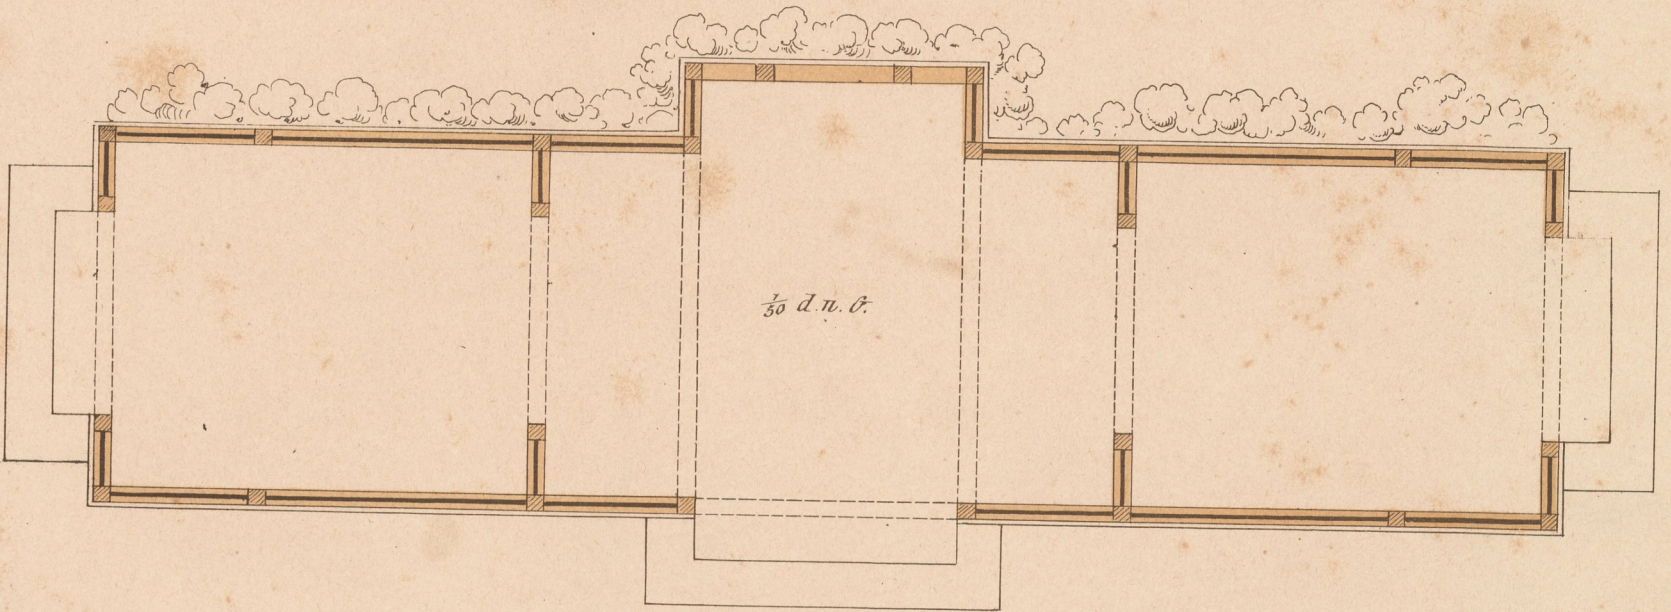

$\frac{1}{50}$ d. u. Gr.

50 d. n. Gr.

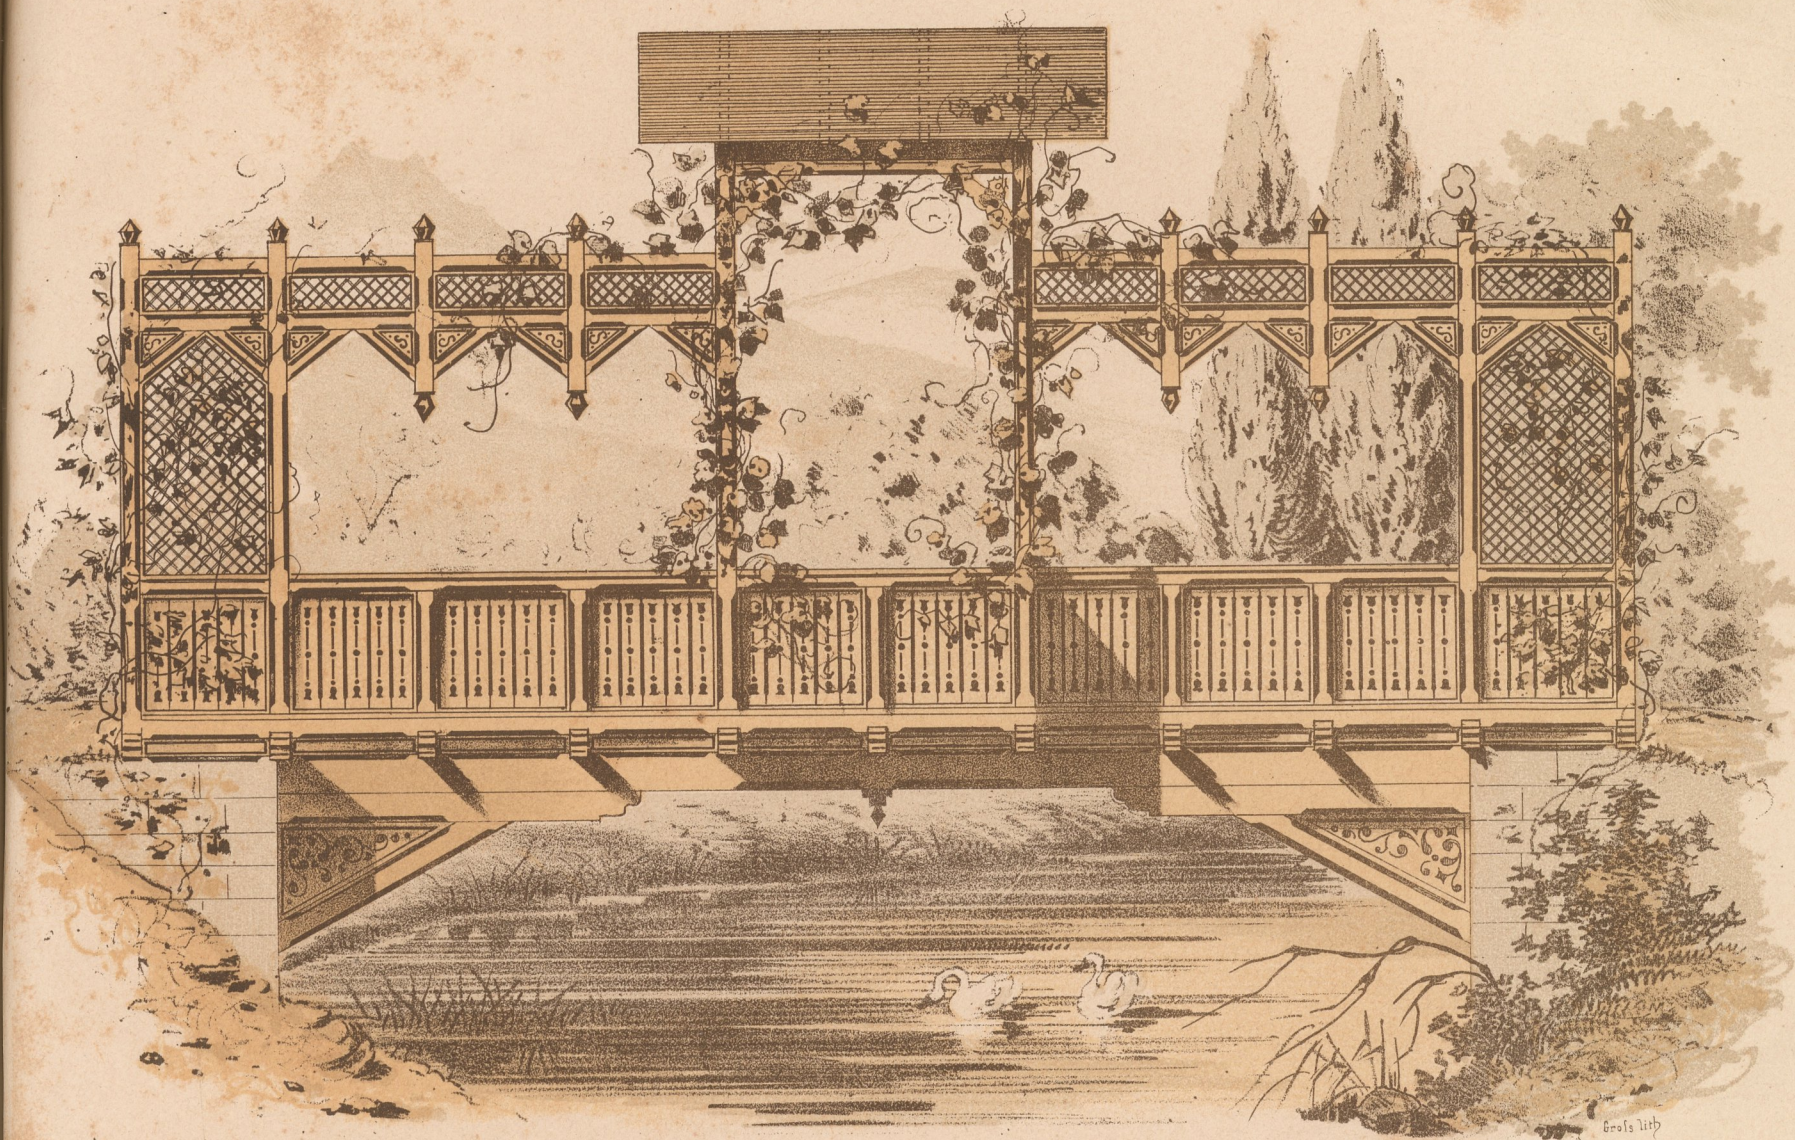

Durchschnitt.

50 d. n. Gr.

