


Obergeschoss.

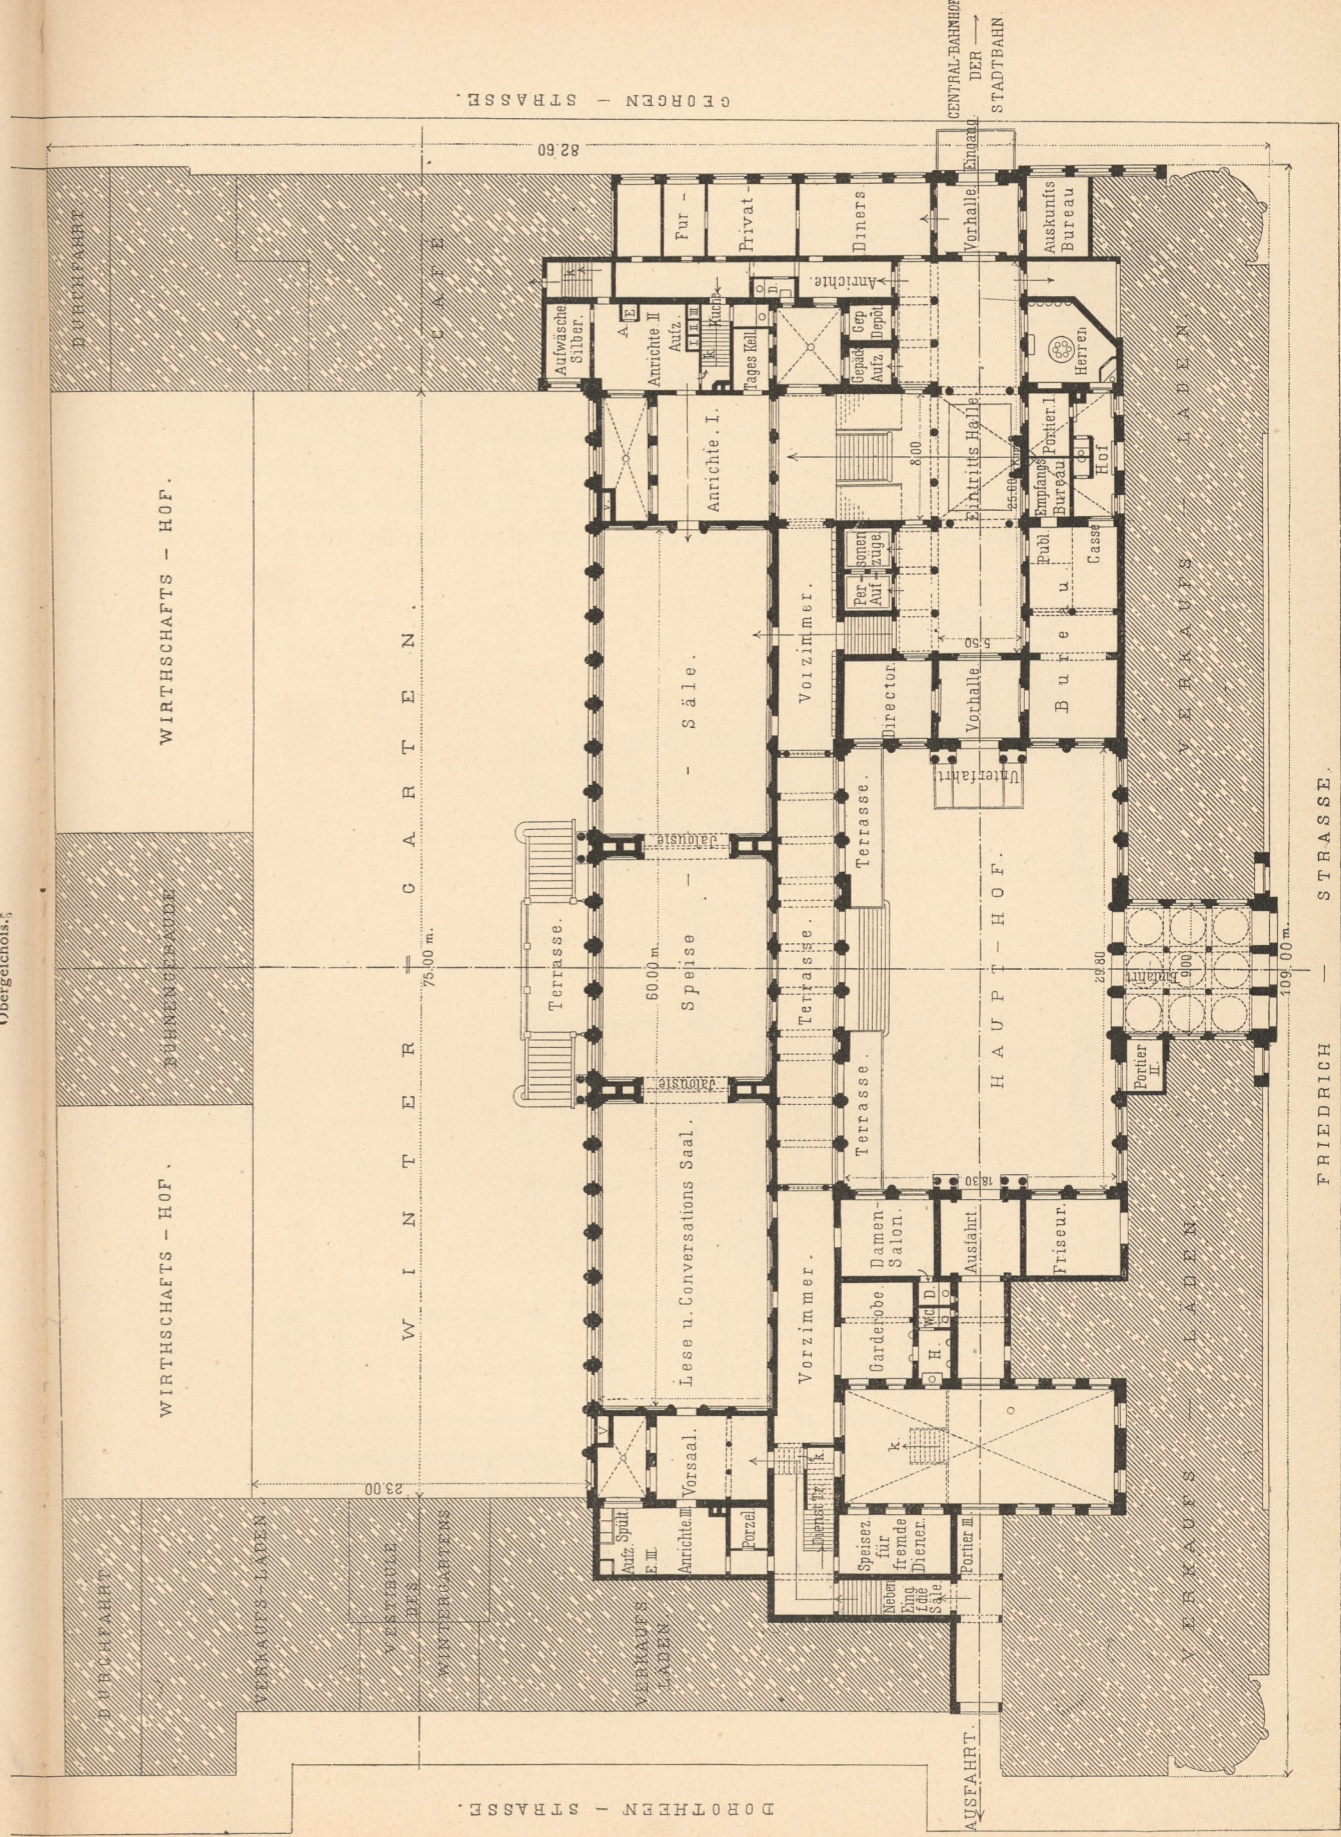

Erdgeschoss.