


BILDLICHE DARSTELLUNG DER STUFENEINTEILUNG FÜR 6 BEISPIELE

$a = 400 \text{ cm}$, $v_0 = -10 \text{ cm}$, $l = 171 \text{ cm}$, $n = 40$, $t = 80 \text{ cm}$, $k = 13, 16 \text{ u. } 20 \text{ cm}$


DETAIL
1:50

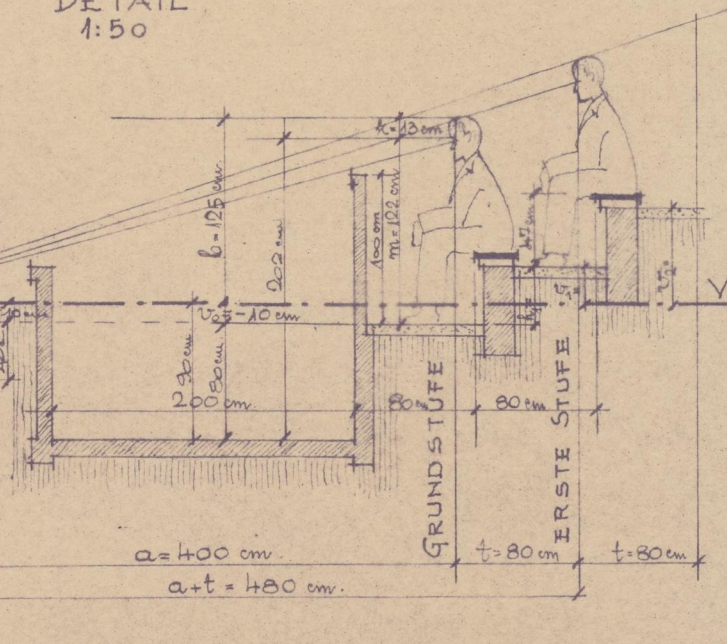

I. FALL
Abb. 13

II. FALL
Abb. 14

M=1:200

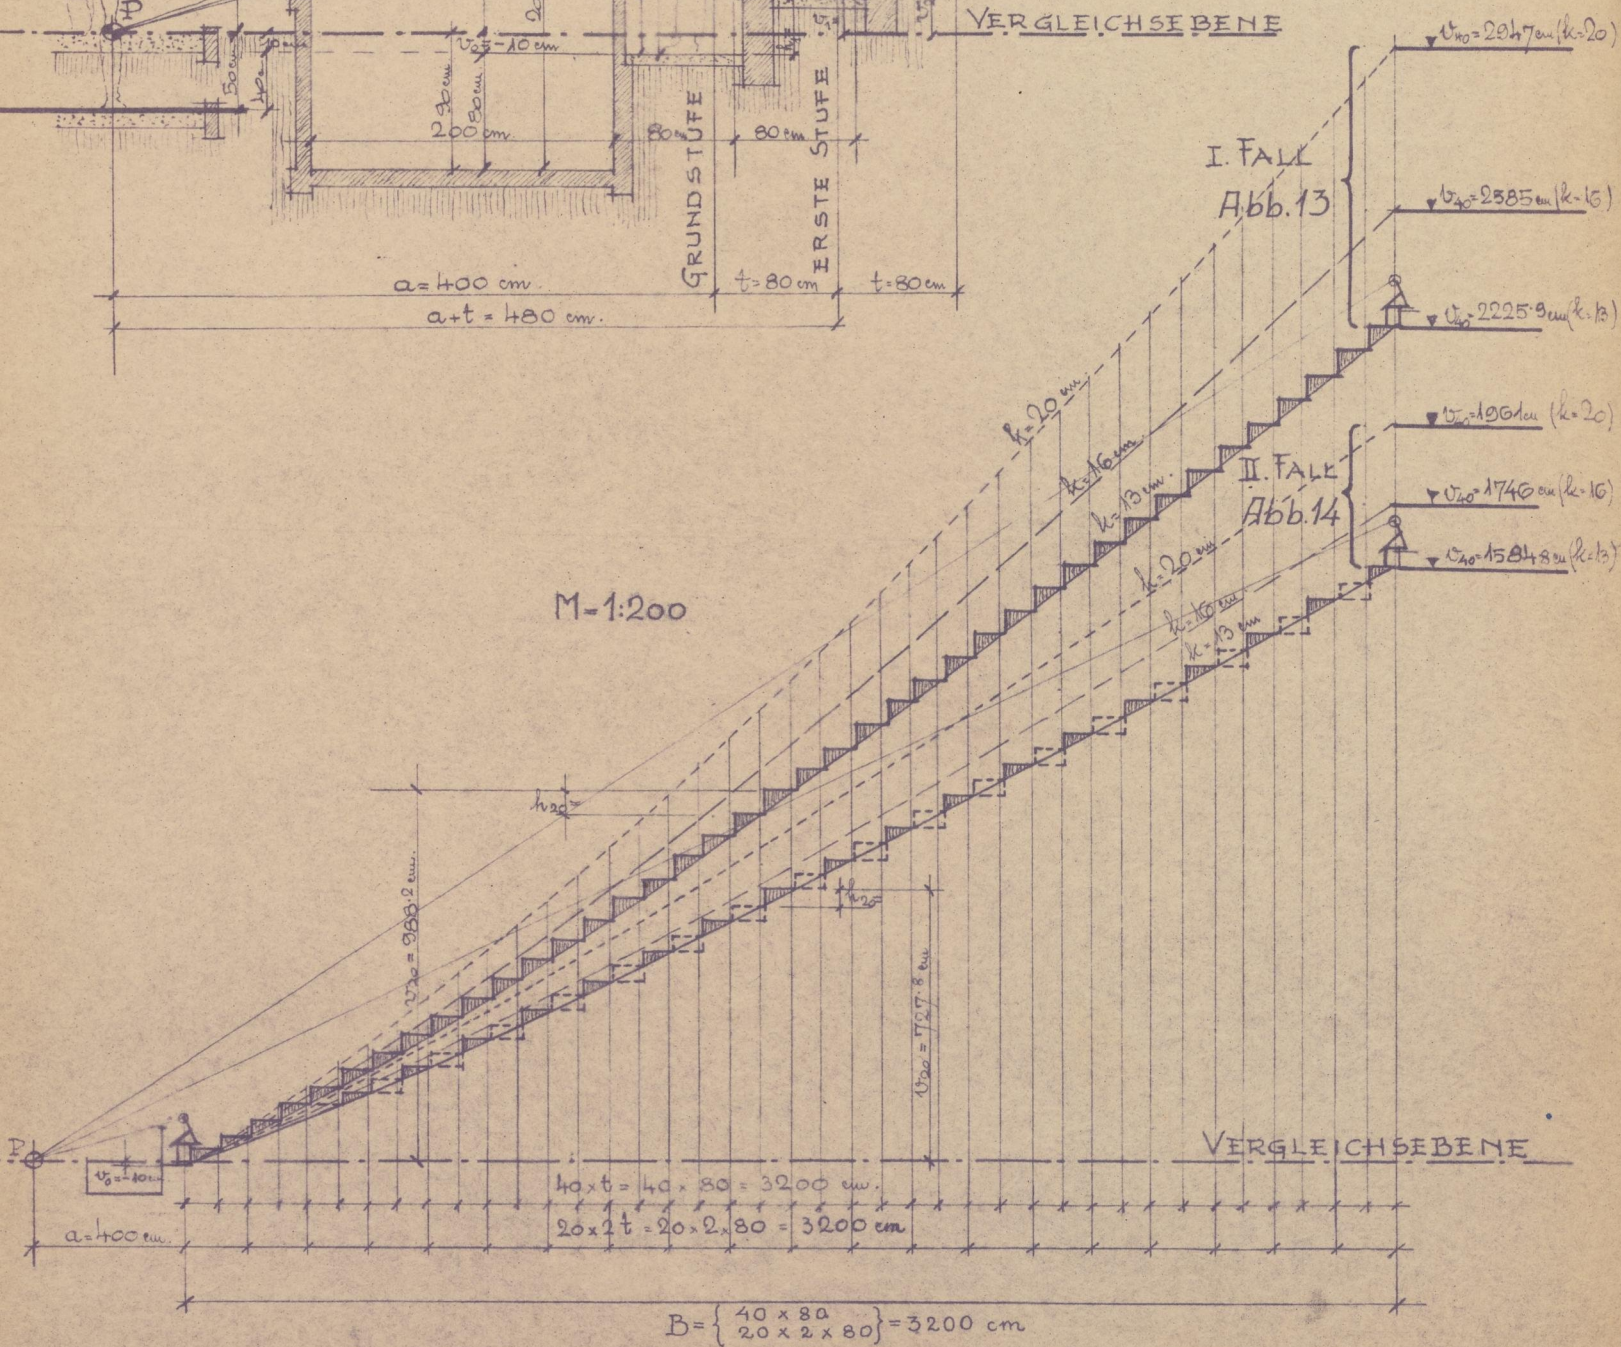

$$40 \times t = 40 \times 80 = 3200 \text{ cm}$$

$$20 \times 2t = 20 \times 2 \times 80 = 3200 \text{ cm}$$

$$B = \left\{ \begin{array}{l} 40 \times 80 \\ 20 \times 2 \times 80 \end{array} \right\} = 3200 \text{ cm}$$