

# HAUSTHÜR - DETAILS.

Fig. 1.

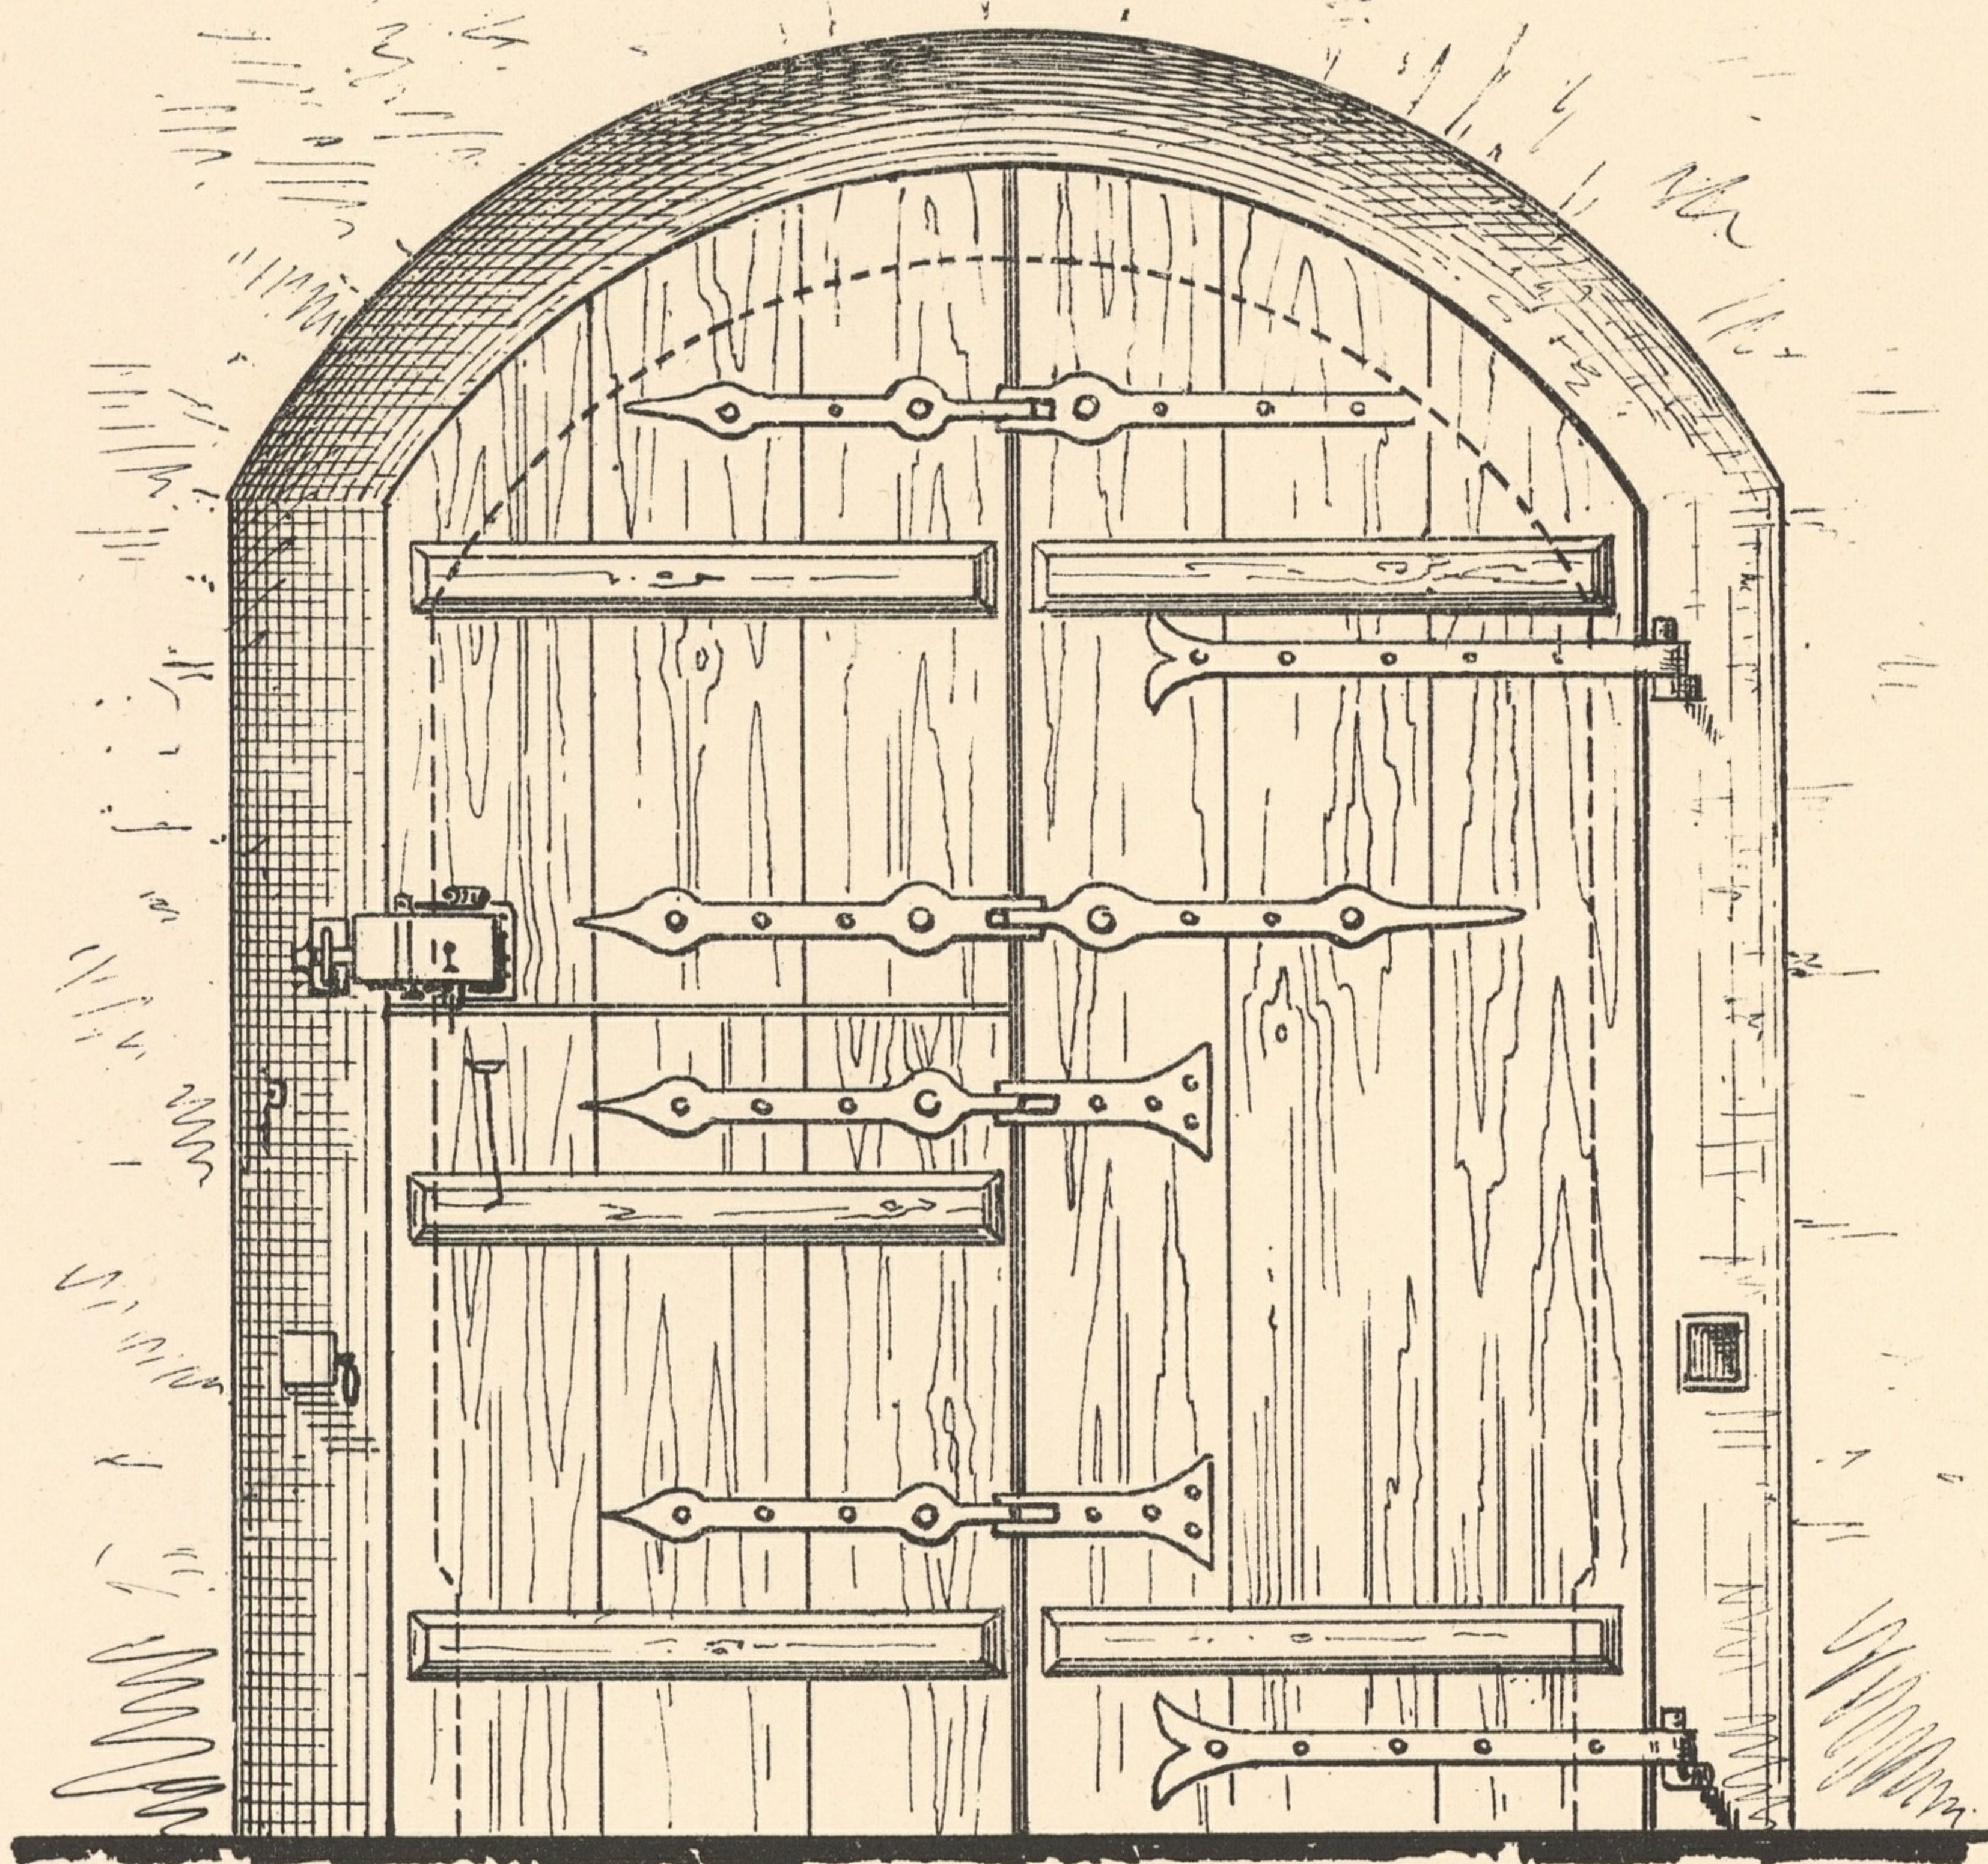


Fig. 2.

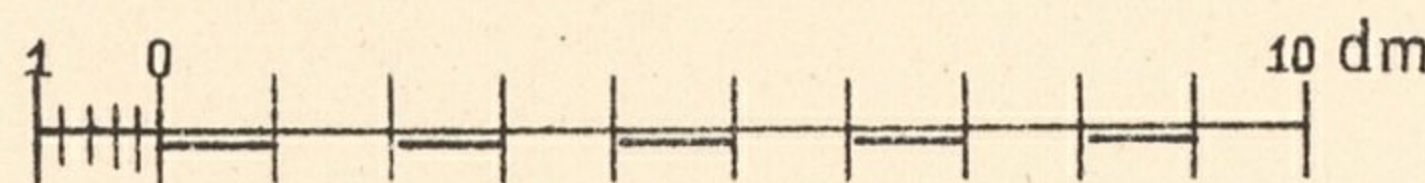
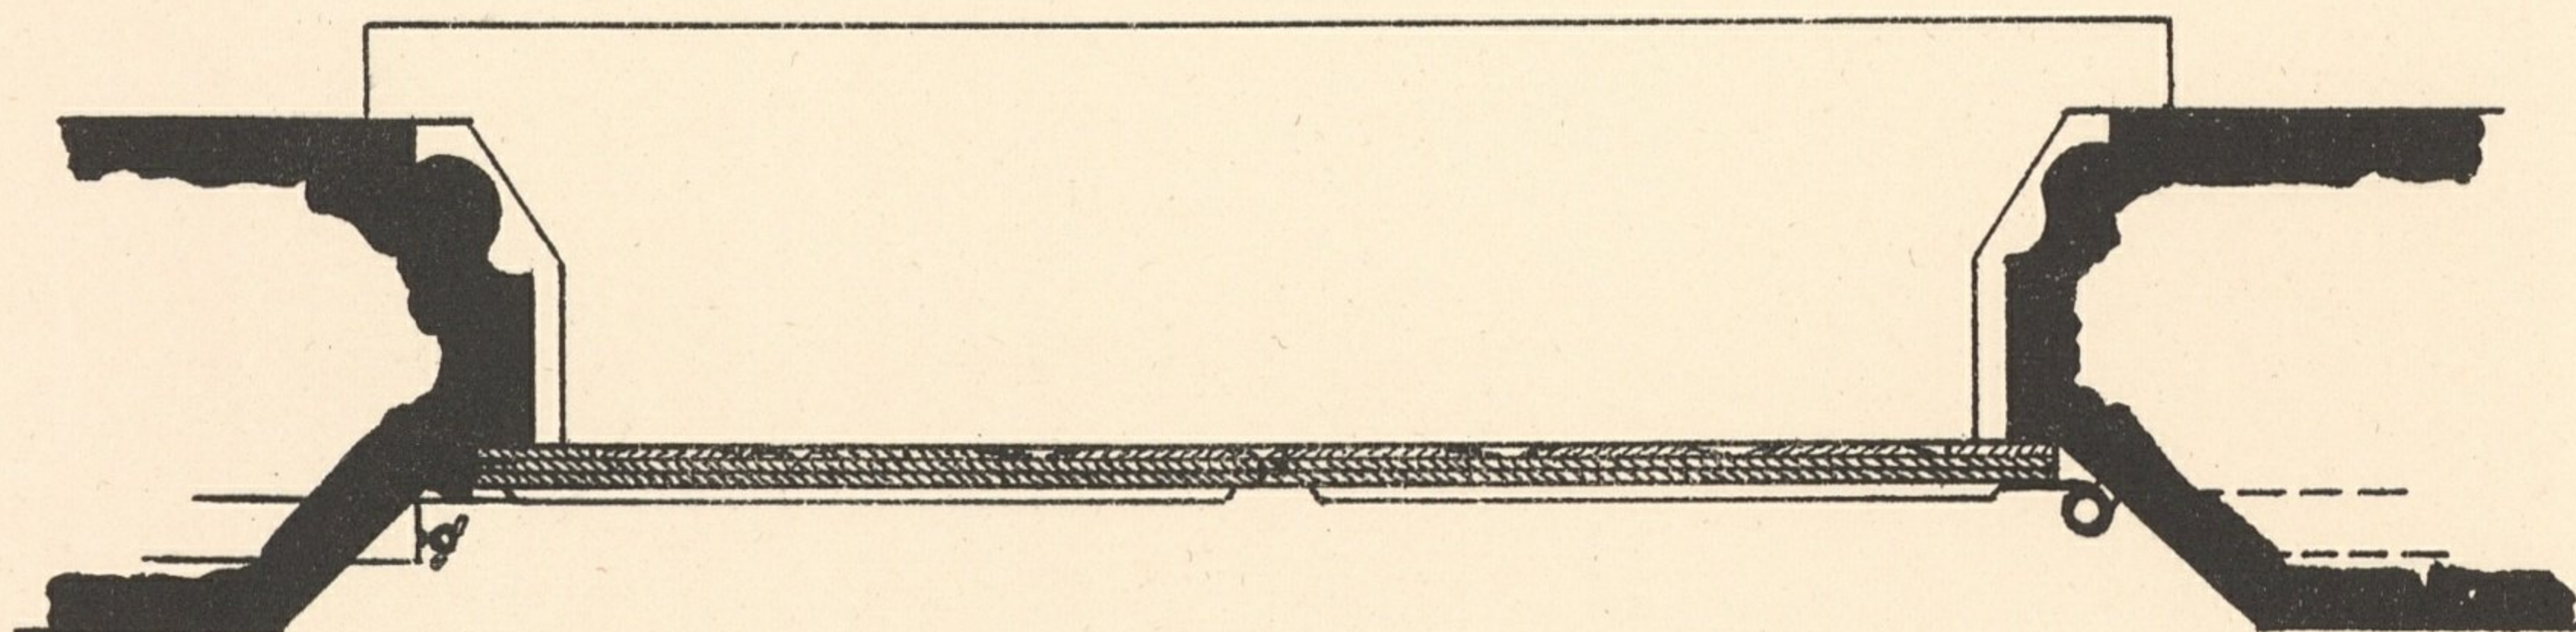


Fig. 5.

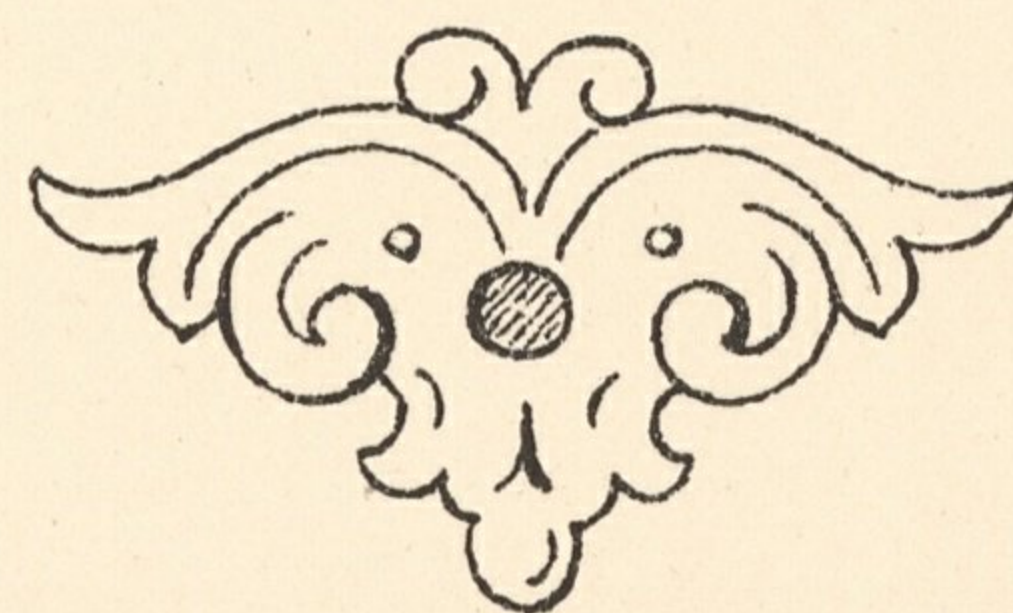


Fig. 6.

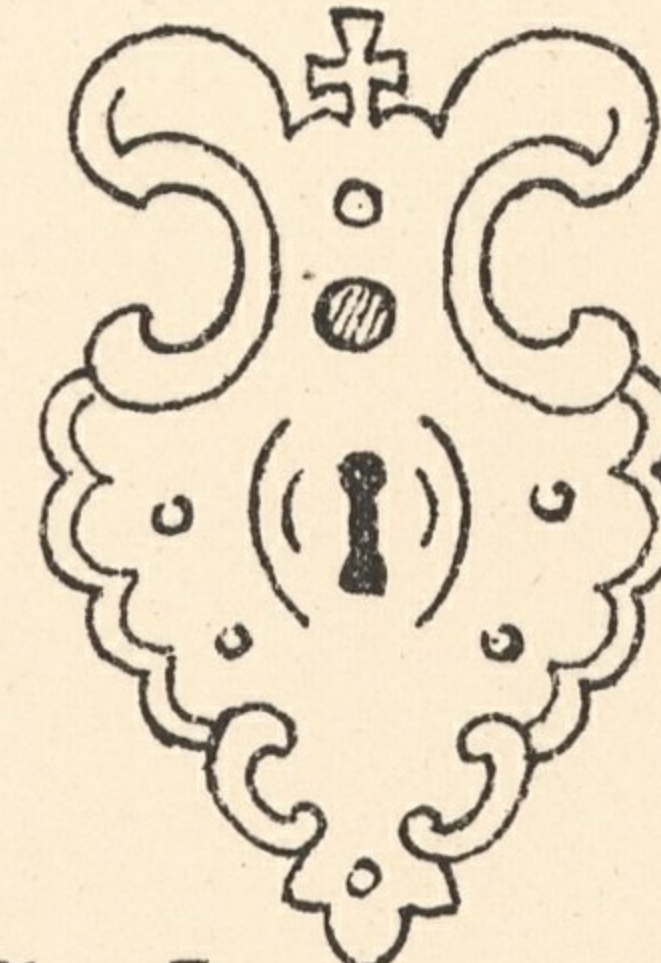


Fig. 7.

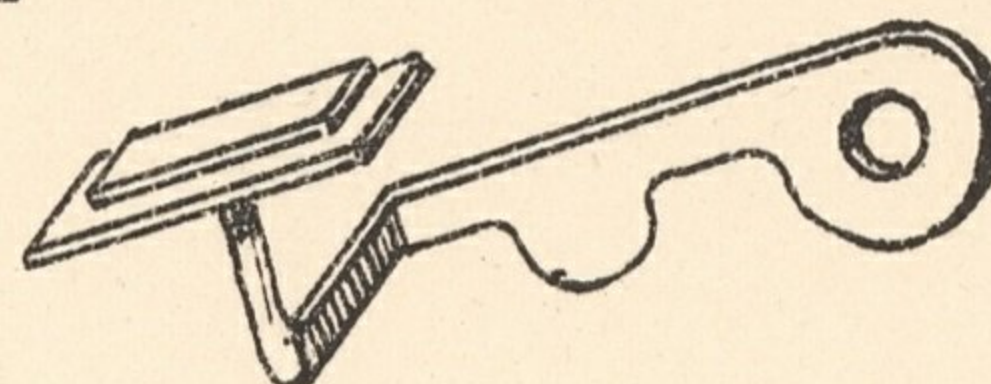


Fig. 3.

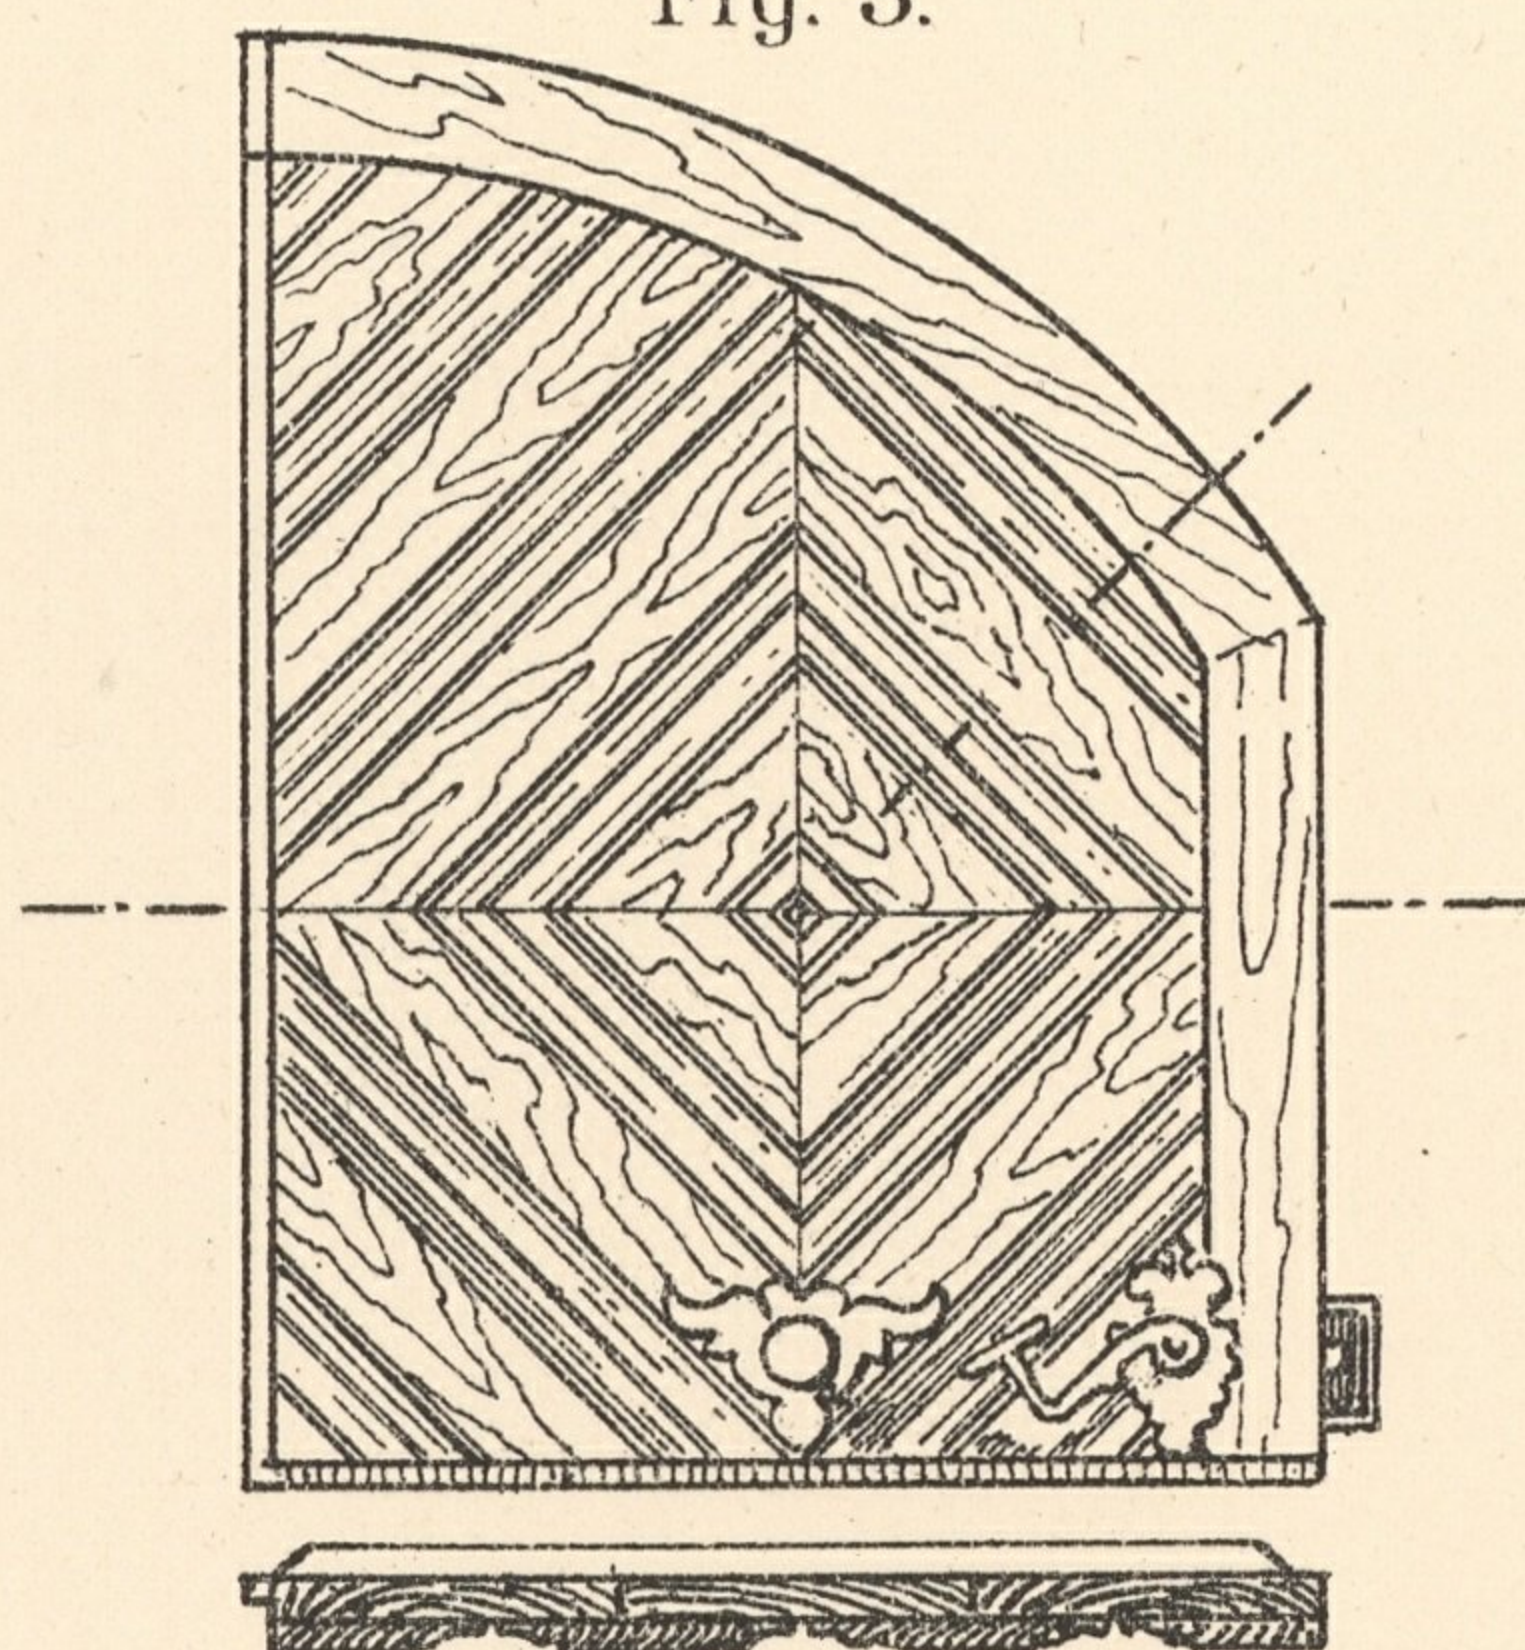


Fig. 4.



1 dm

19

4

2

1:5

