


BELVEDERE

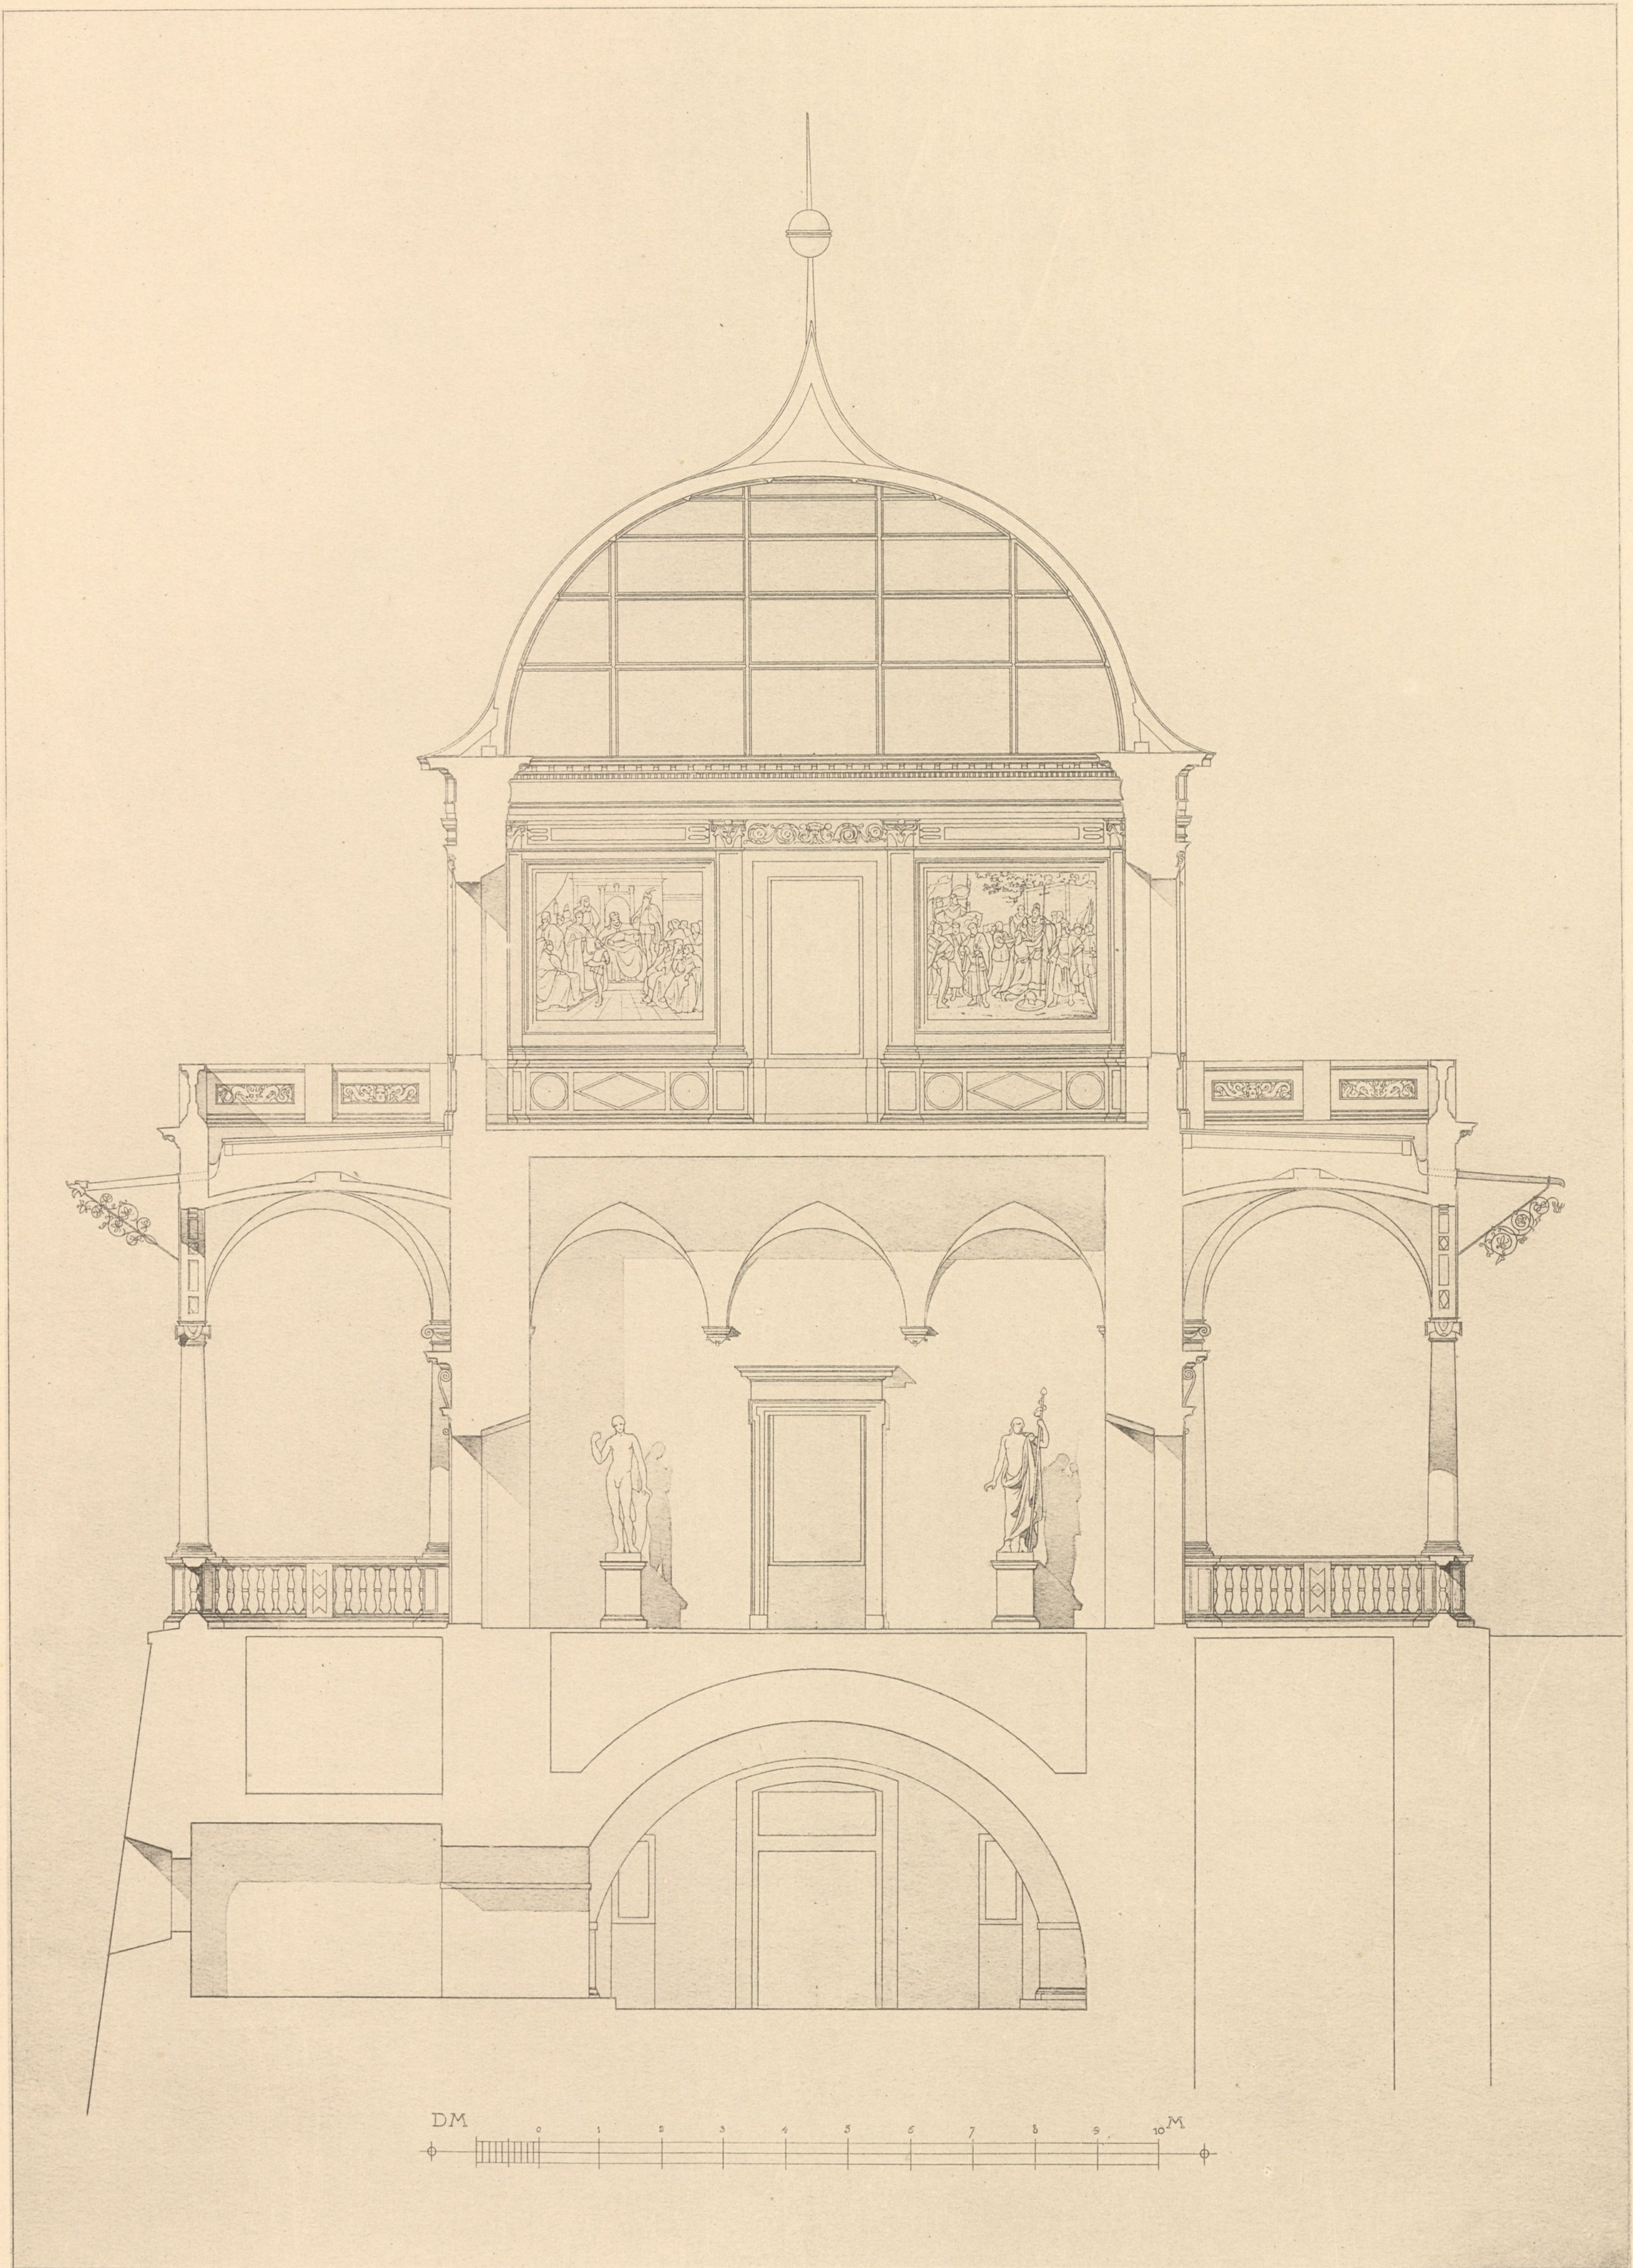

QUER-SCHNITT.

Inv- tar
A. E.
Nr.1033

