


BELVEDERE

14

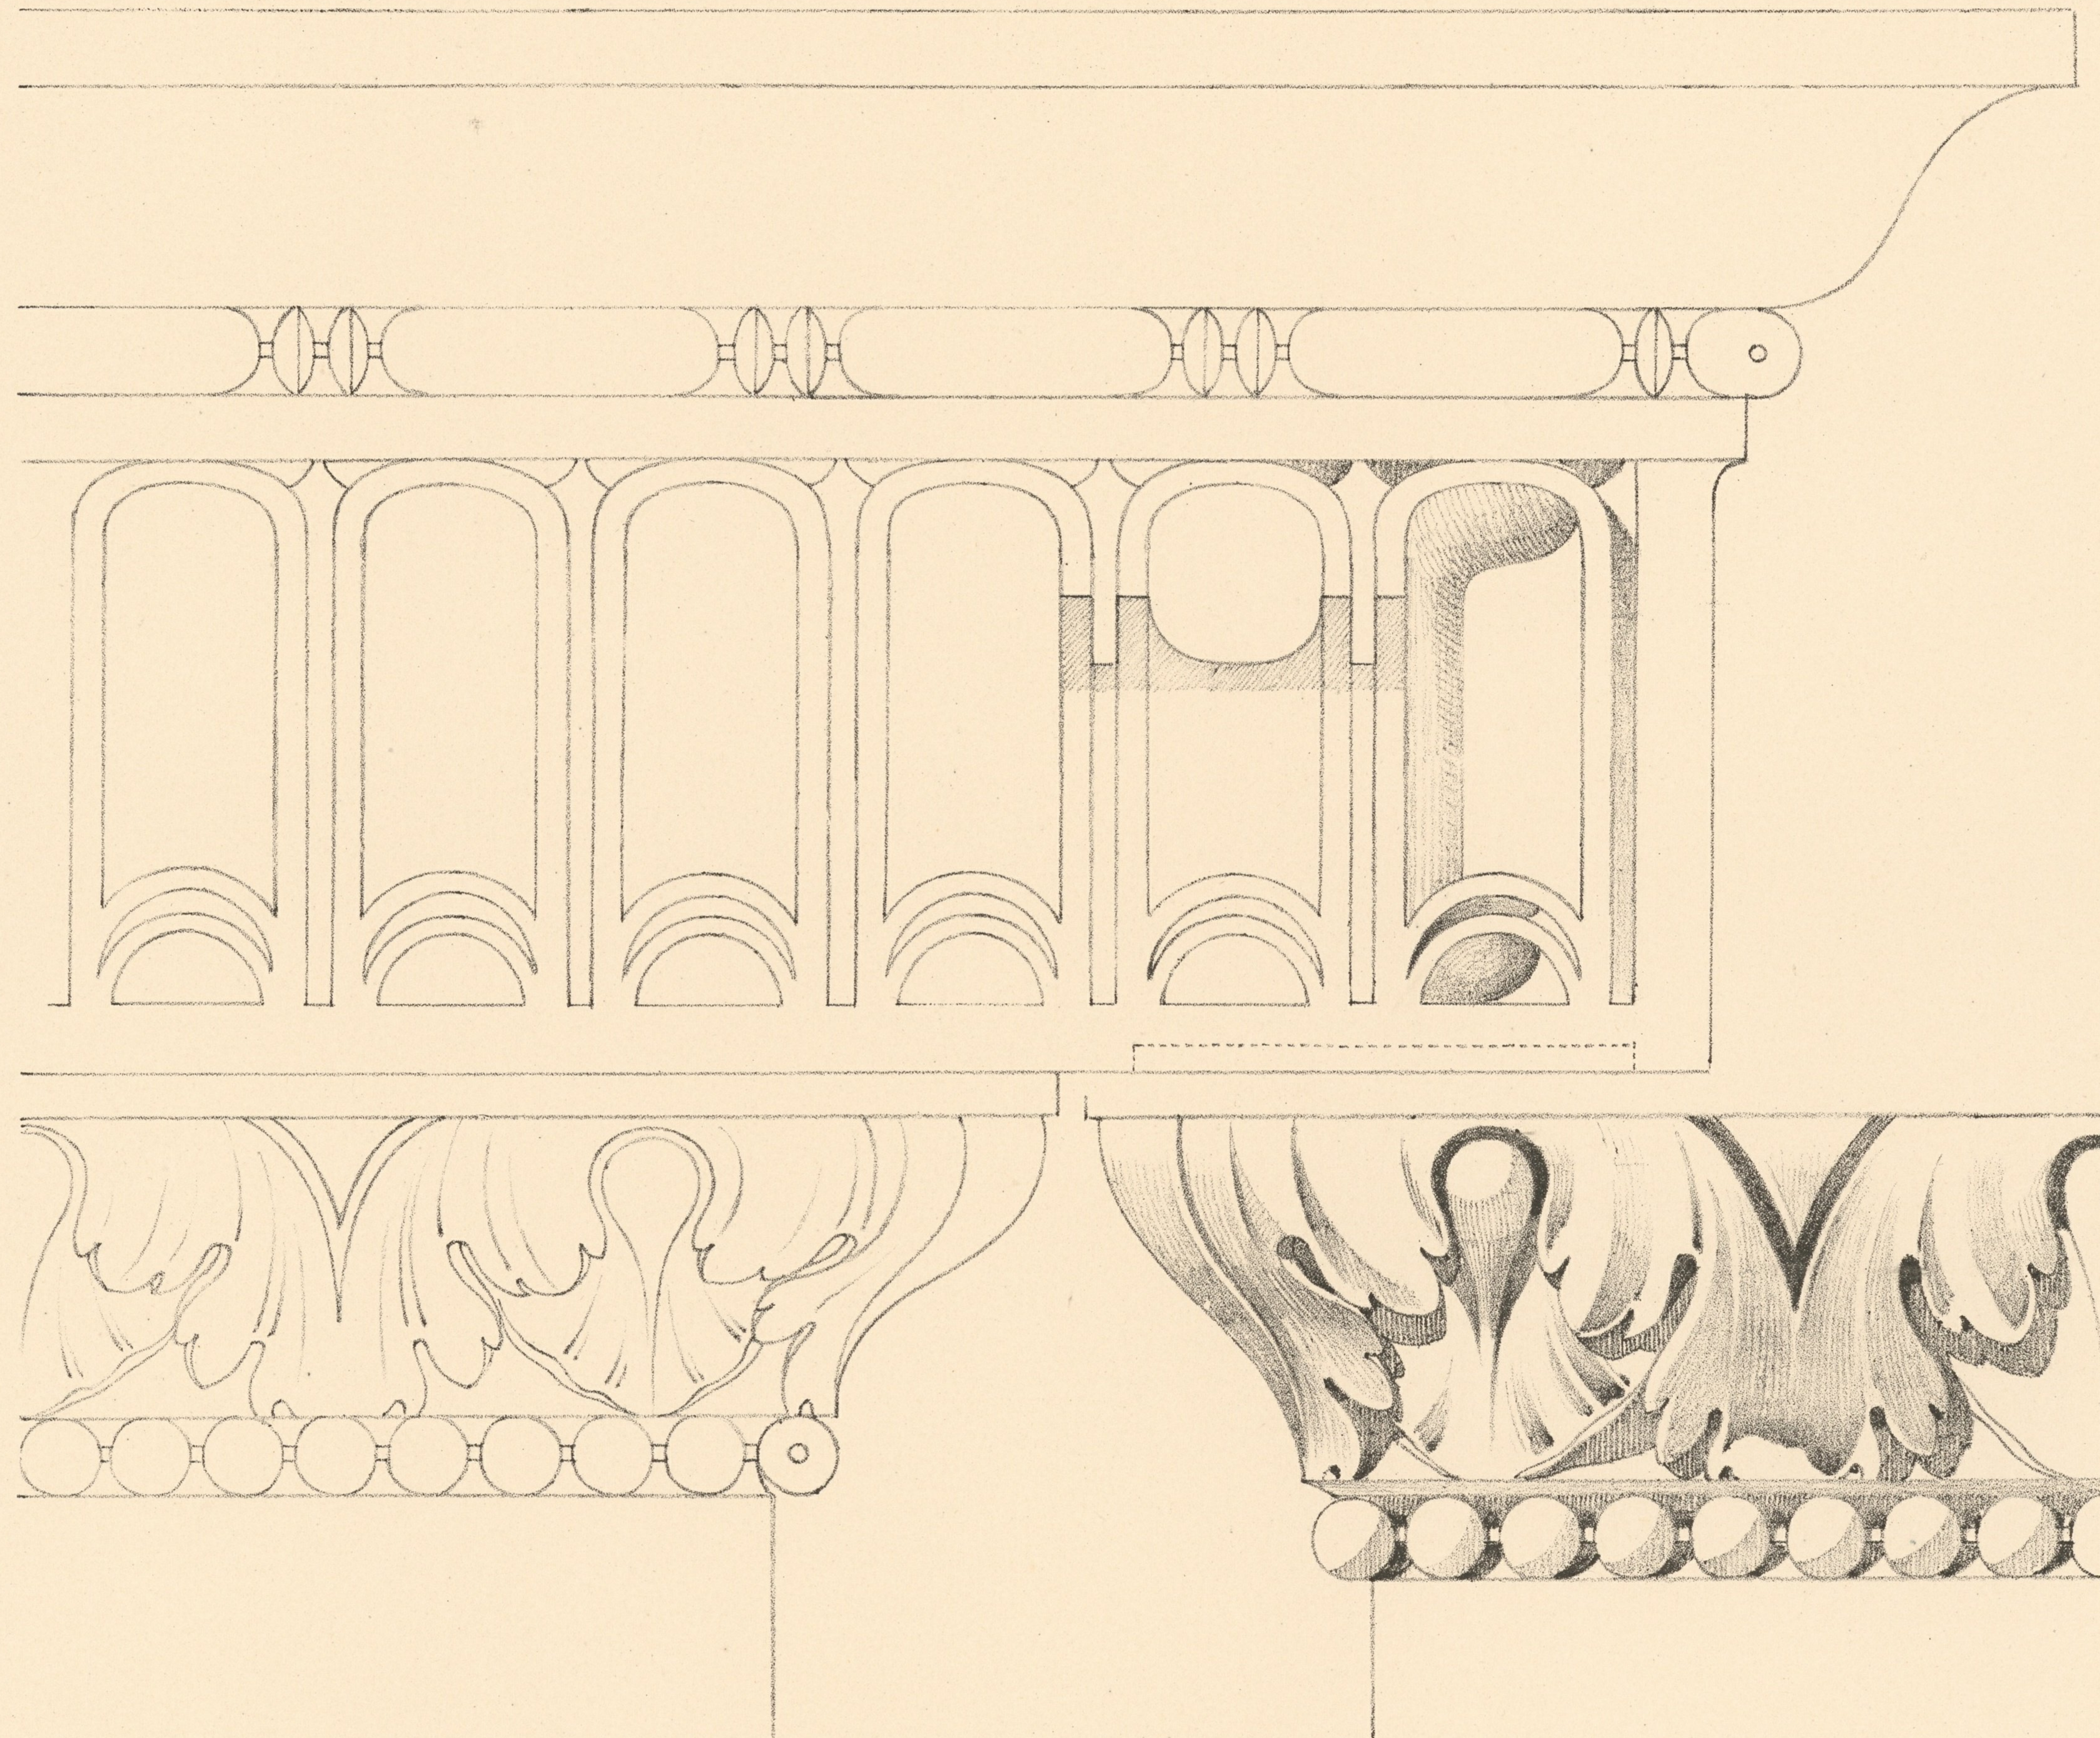

FENSTER-GESIMSE IM PARTERRE.
(NATÜBL. GRÖSSE.)

Inv. ta
A. E
Nr. 1033

