





Wien, Lehmann & Wentzel.

Ernst v. Wächtler, Archt.

Atelier: Obermayer, Keller.

Impr. Wetteroth, München.



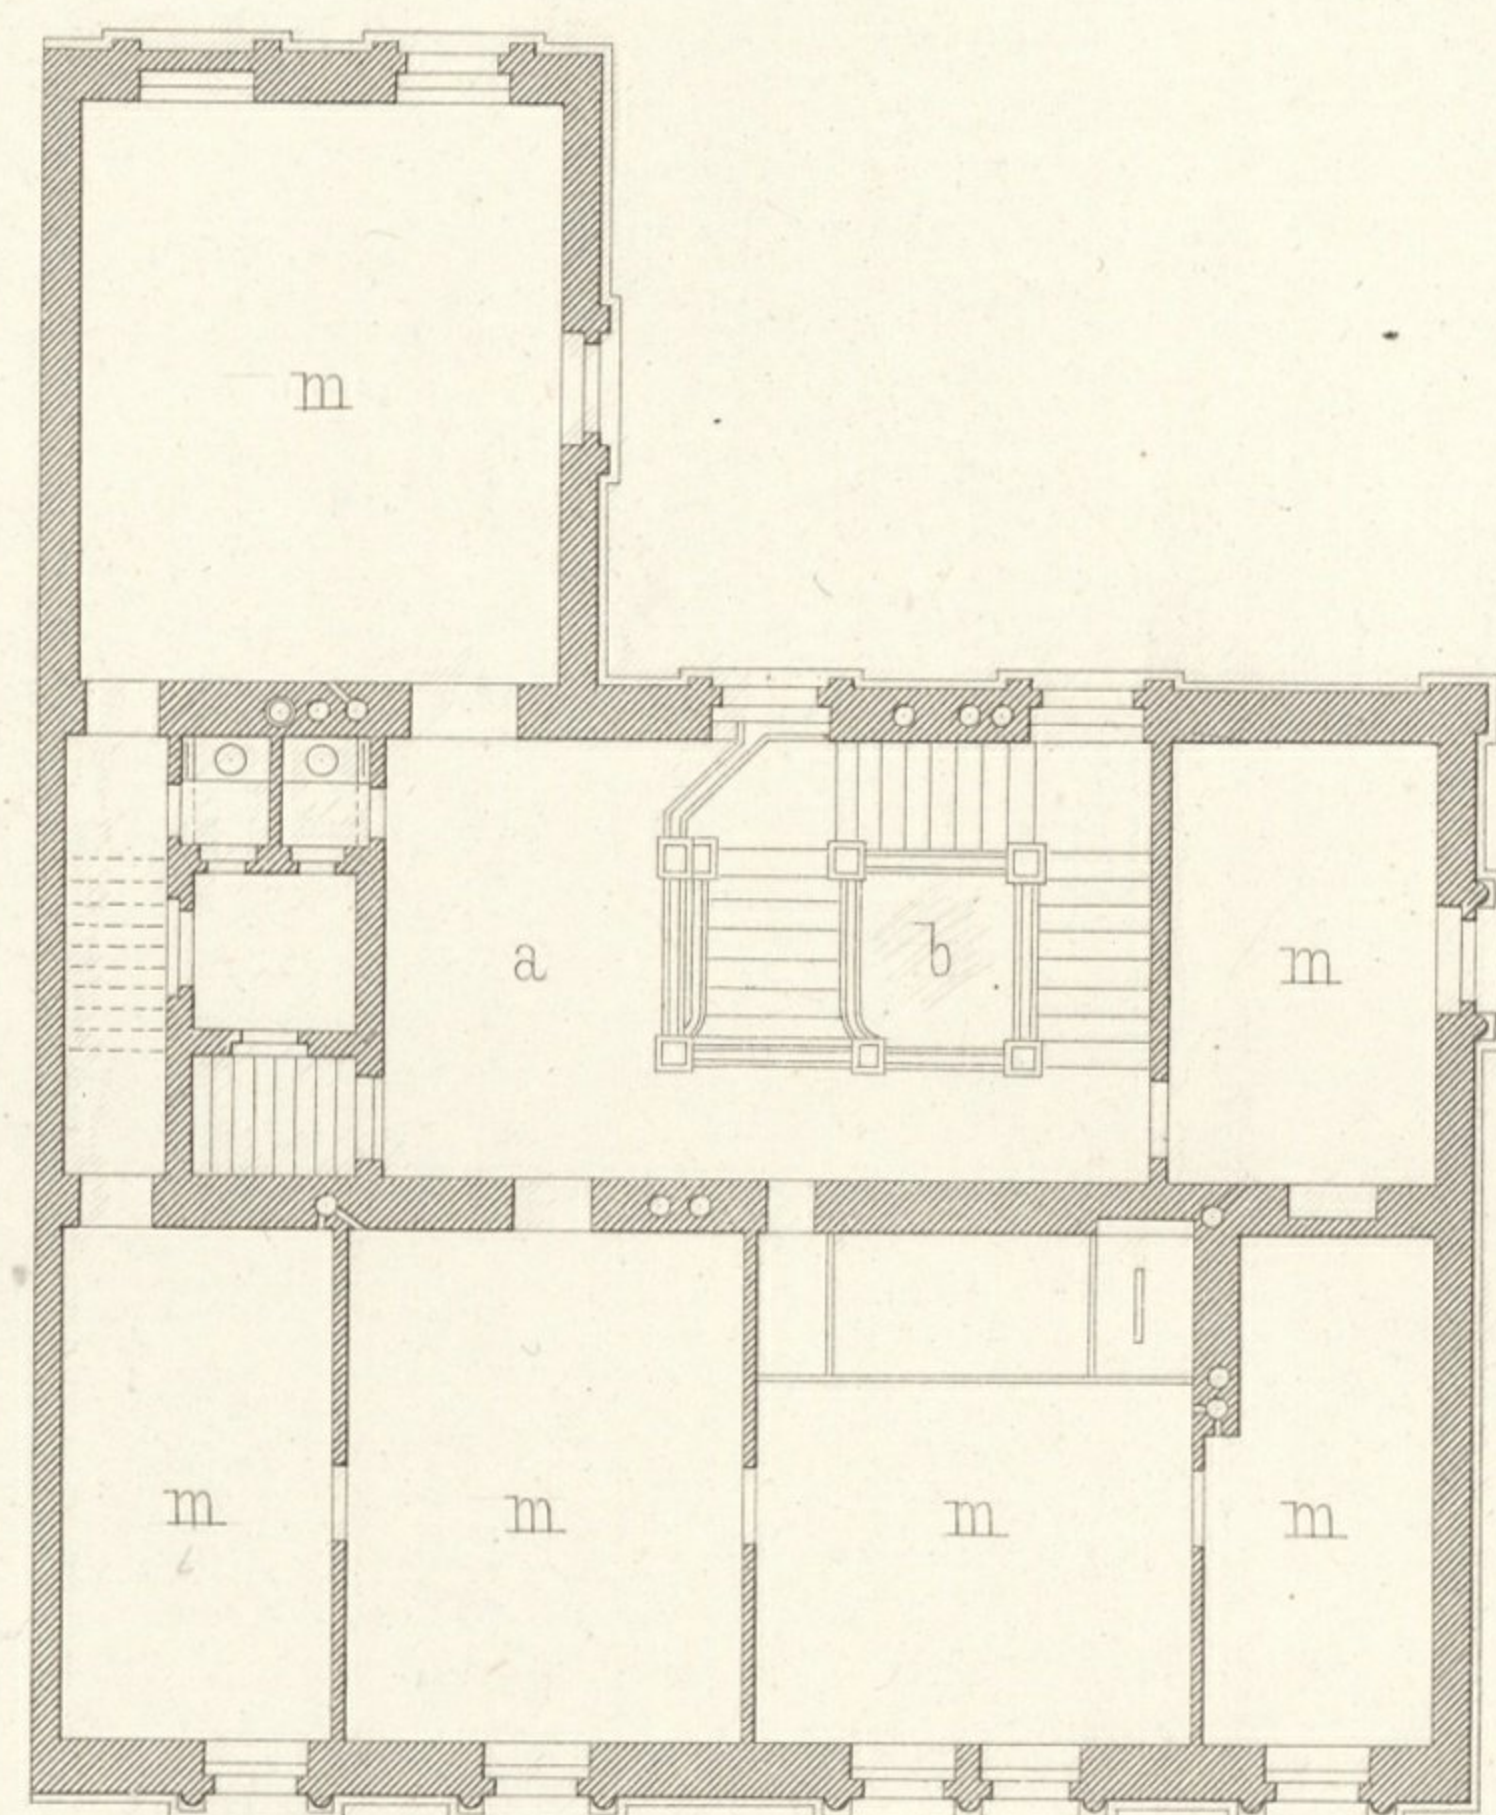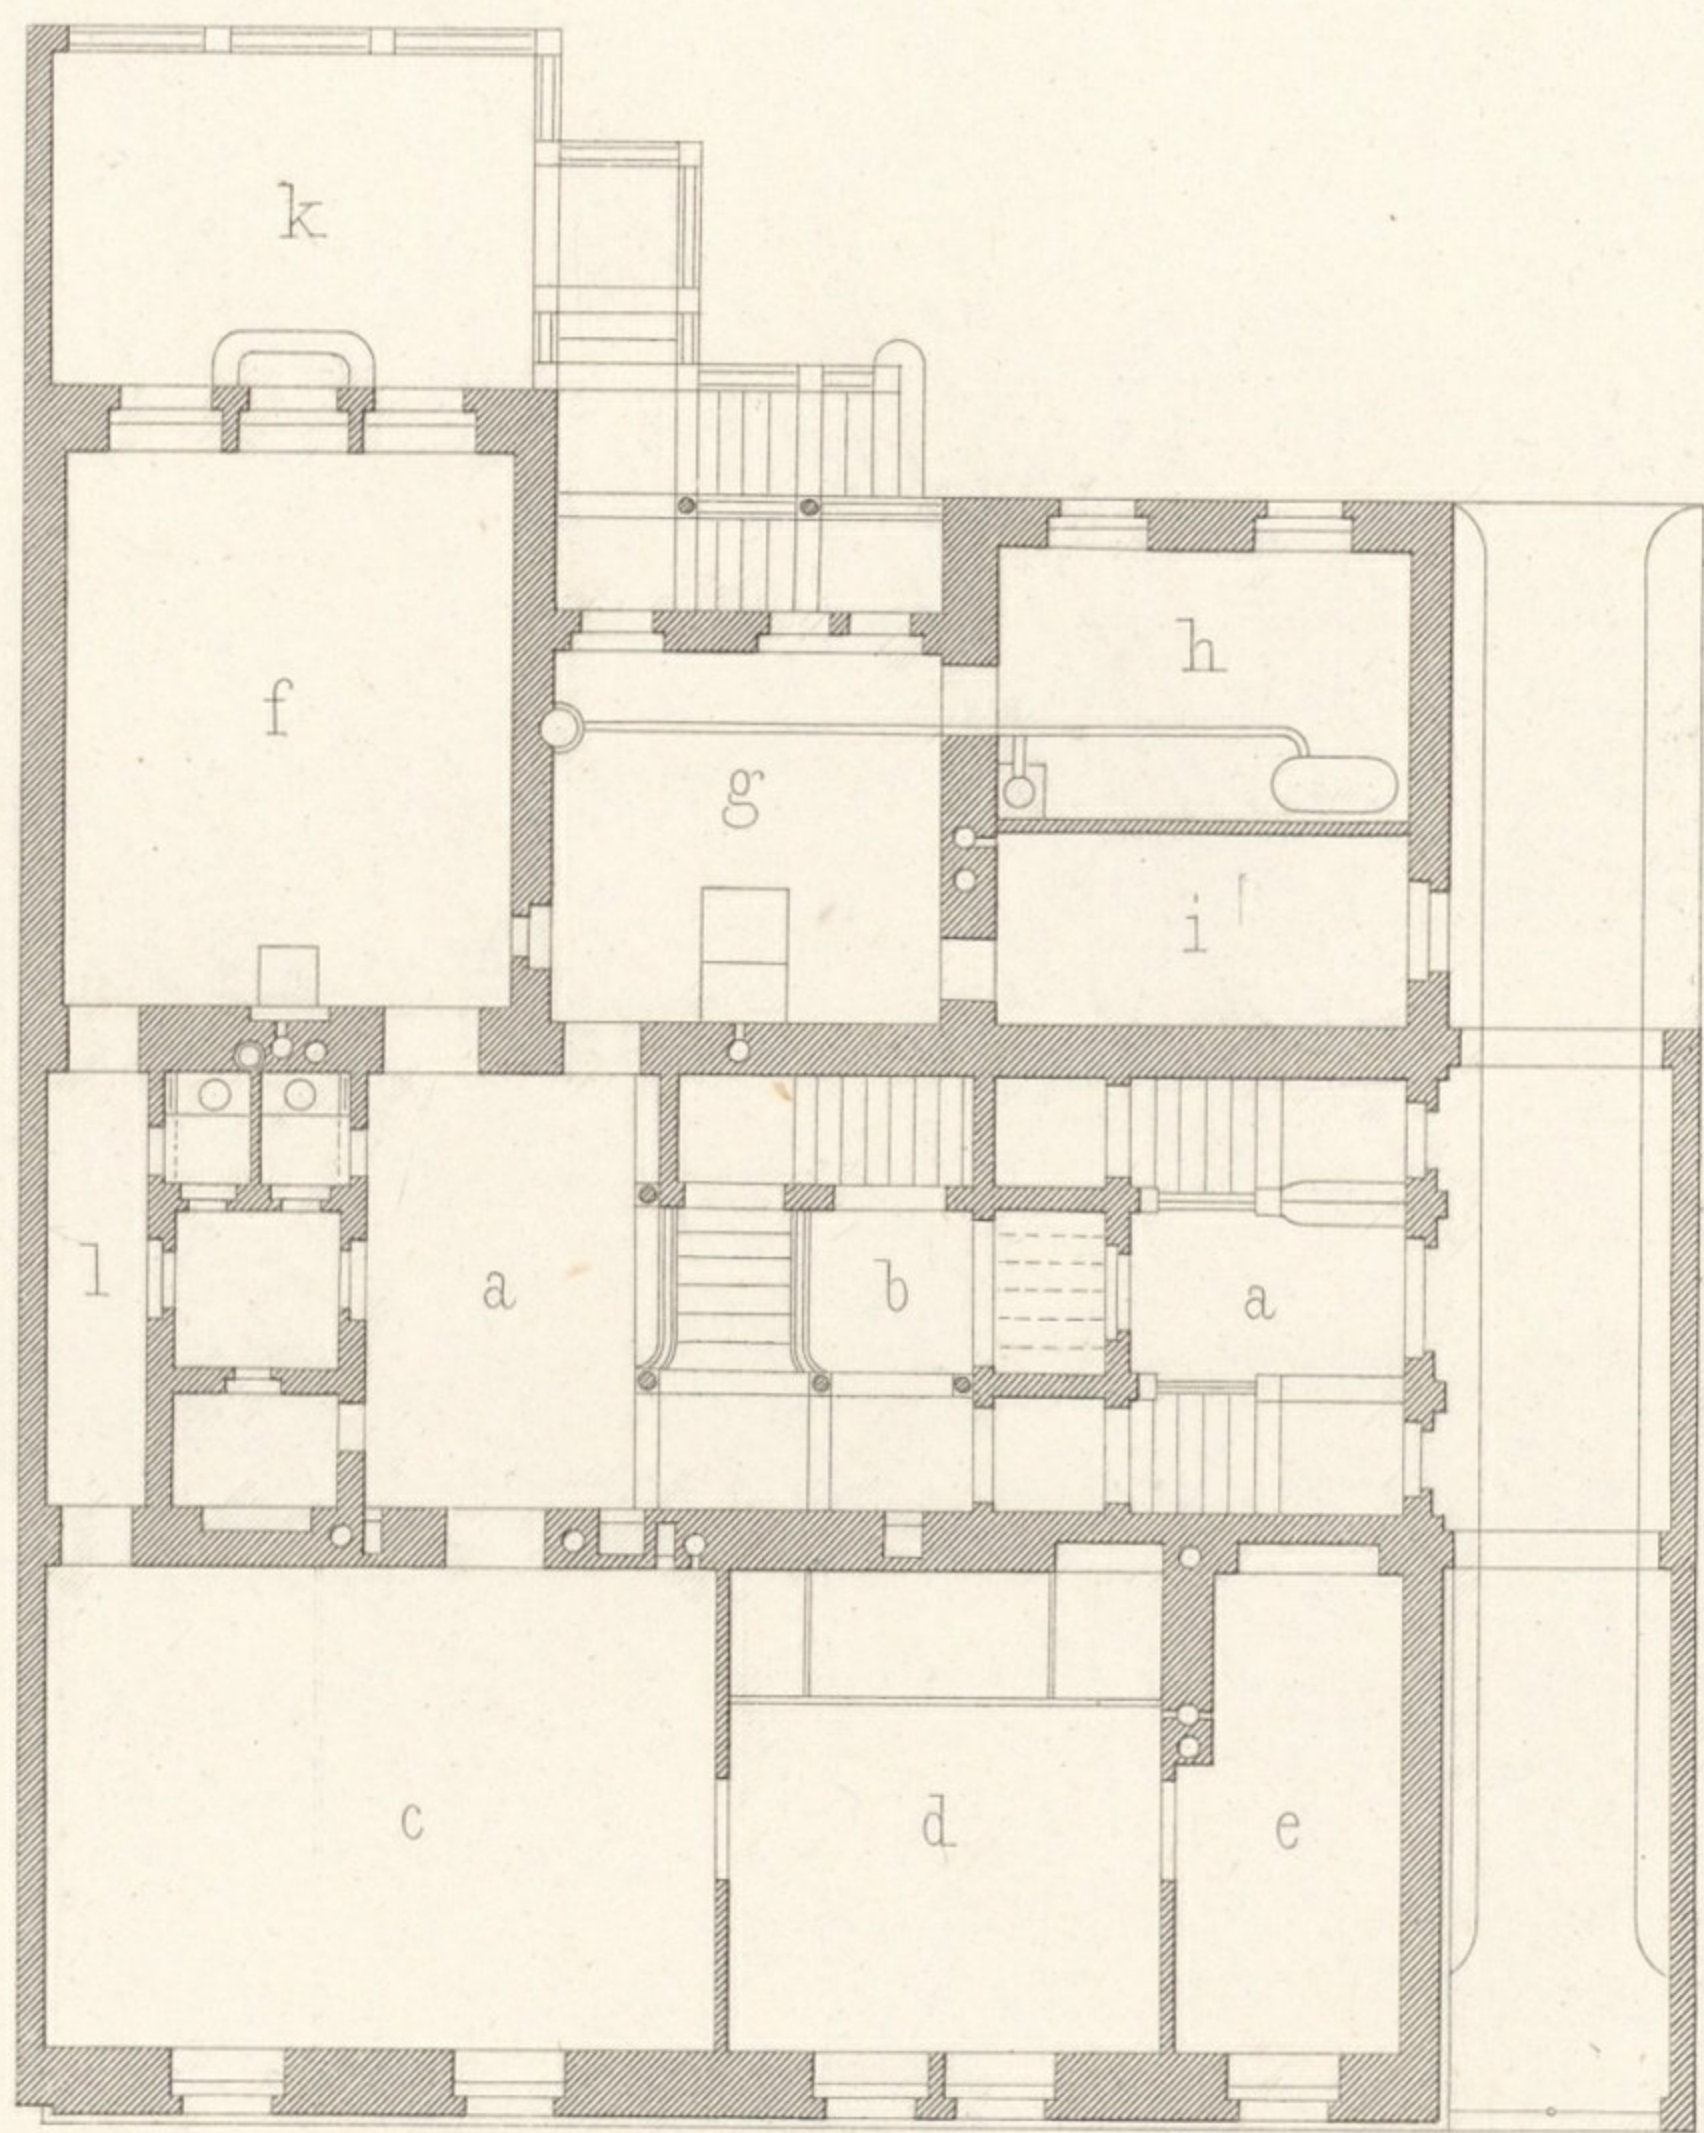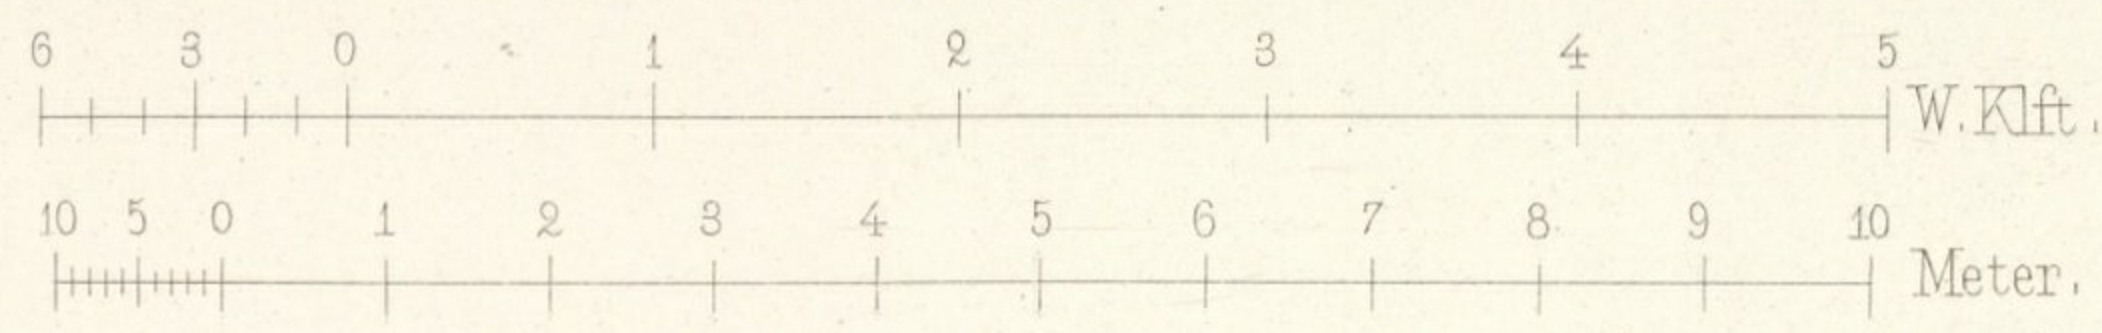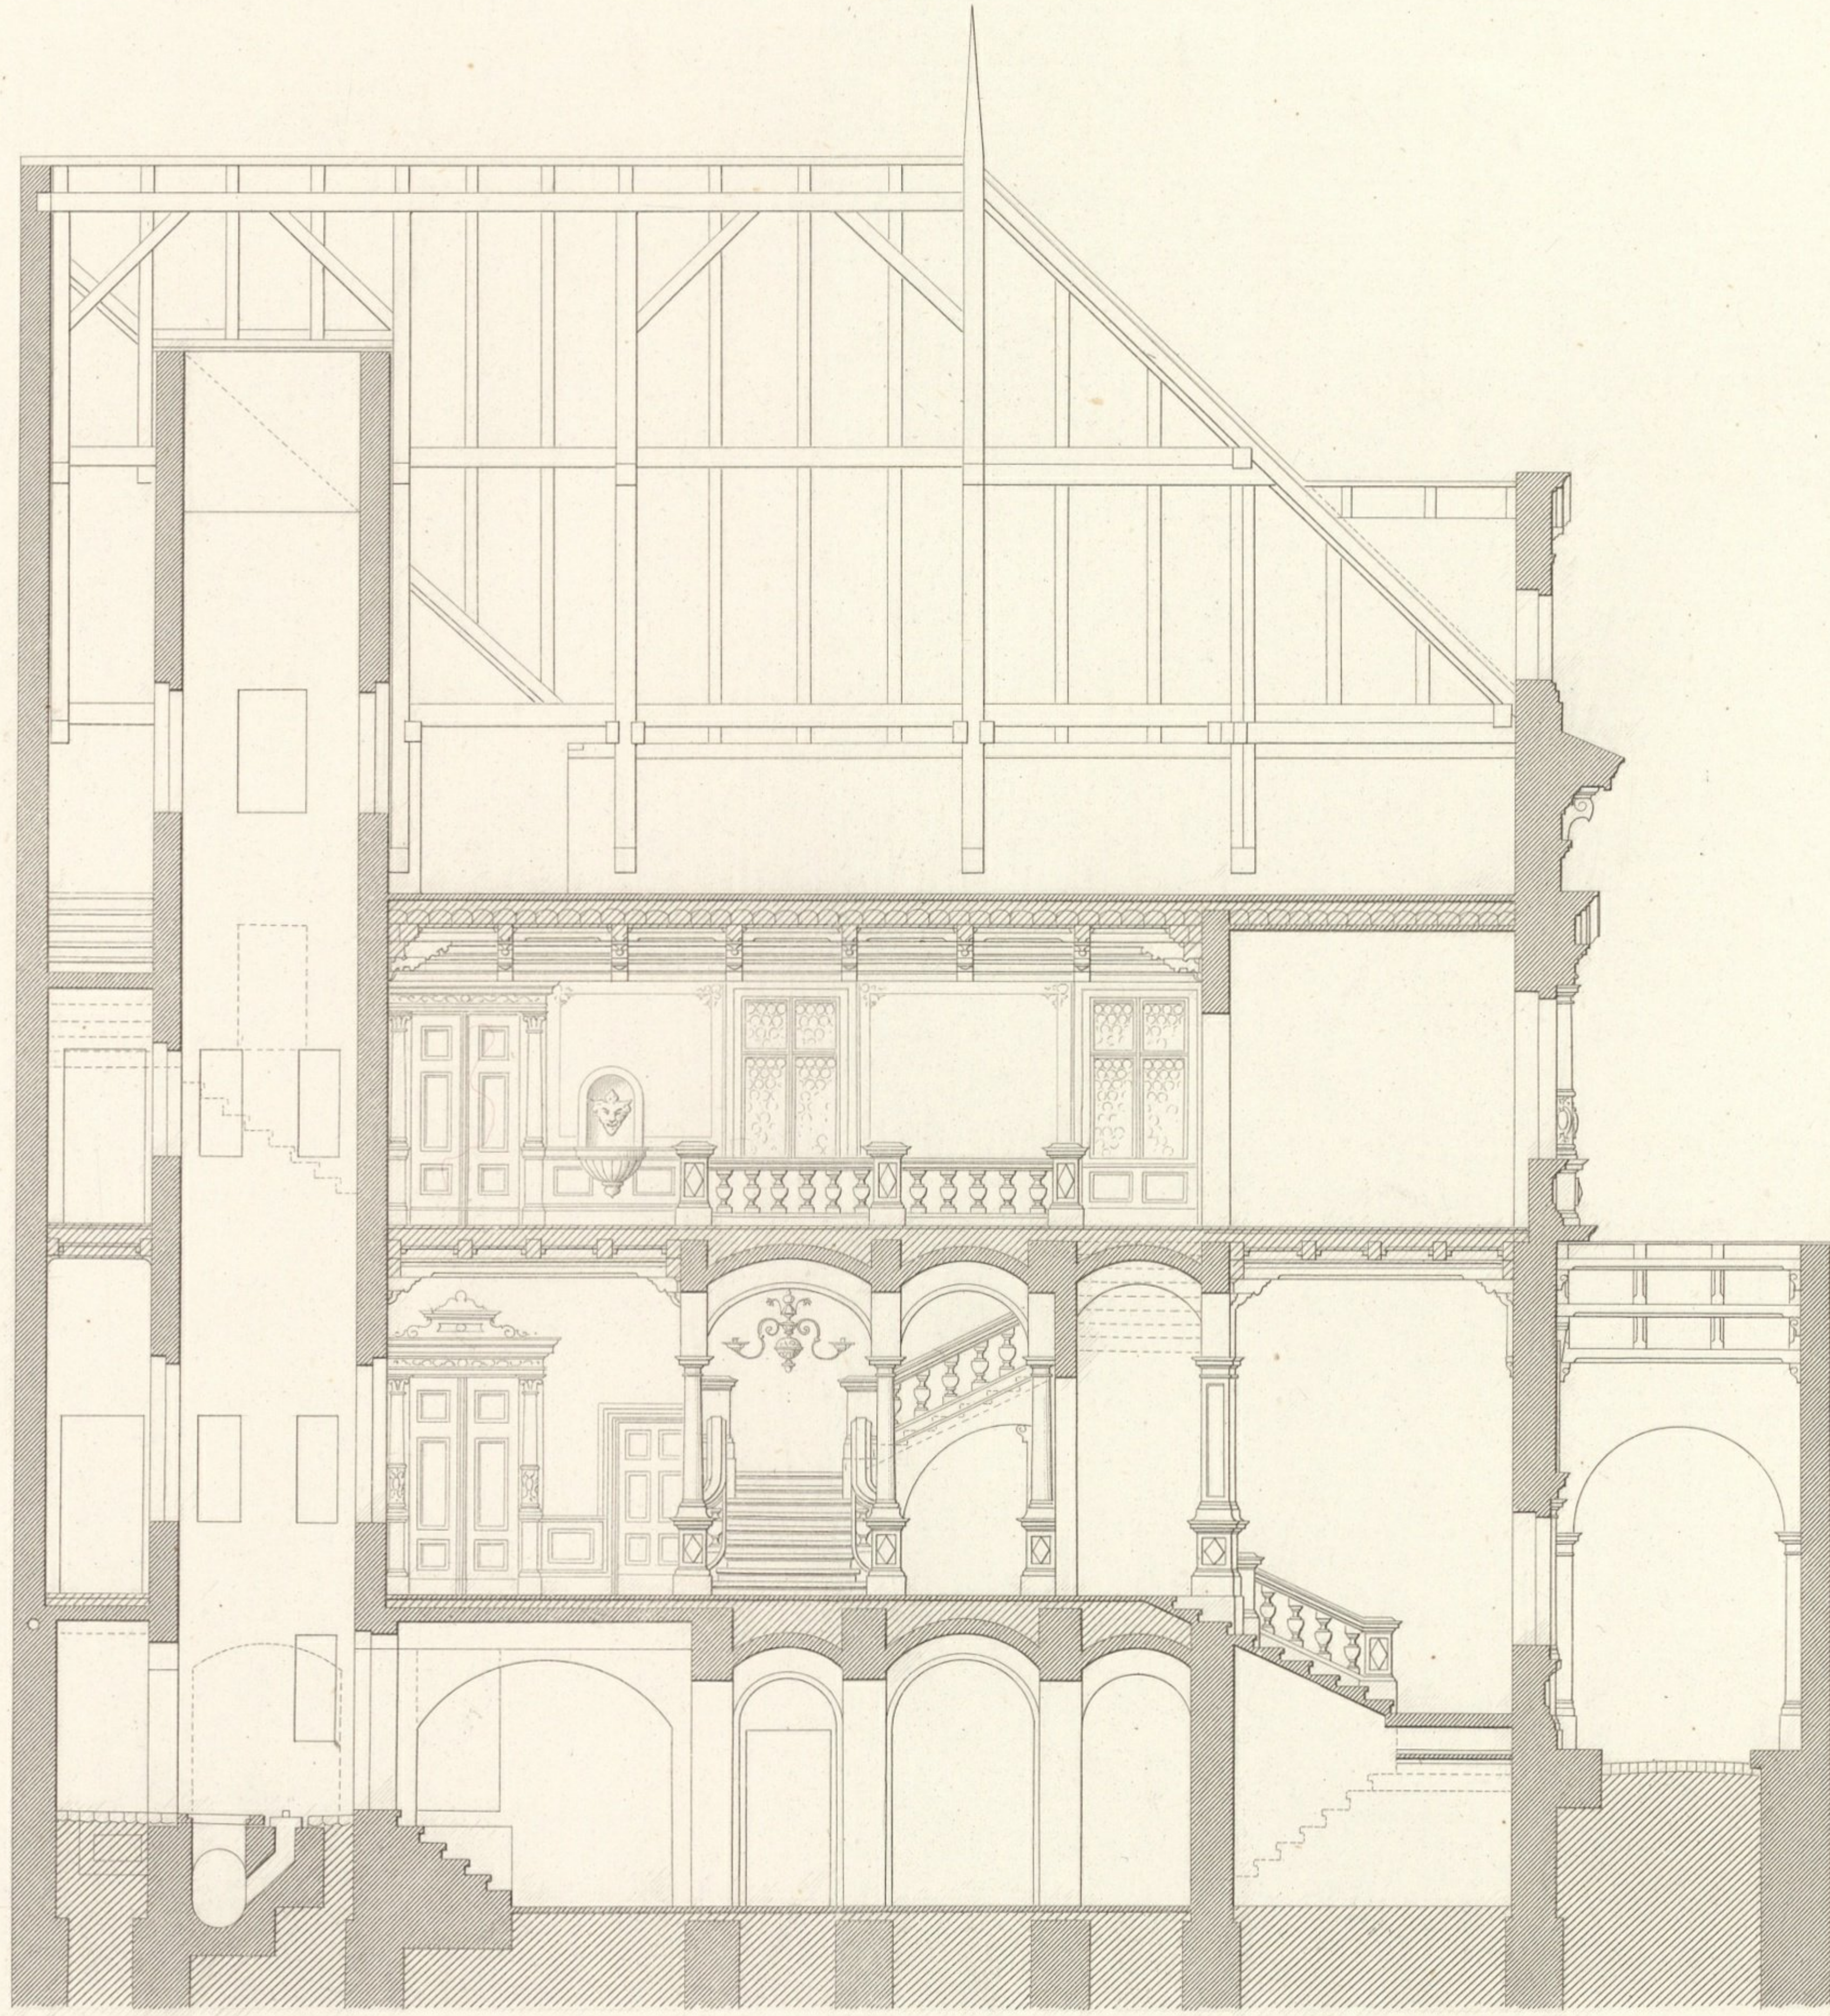



- a. Vorräume
- b. Stiegenhaus
- c. Salon
- d. Herrenzimmer
- e. Garderobe
- f. Speise-Salon

- g. Küche
- h. Badezimmer
- i. Dienstbotenzimmer
- k. Terrasse
- l. Gang
- m. Wohn- & Schlafzammer

- a. Vestibule
- b. Escalier
- c. Salon
- d. Chambre de Monsieur
- e. Garderobe
- f. Salle à manger

- g. Cuisine
- h. Bains
- i. Ch. de domestiques
- k. Terrasse
- l. Corridor
- m. Appartements

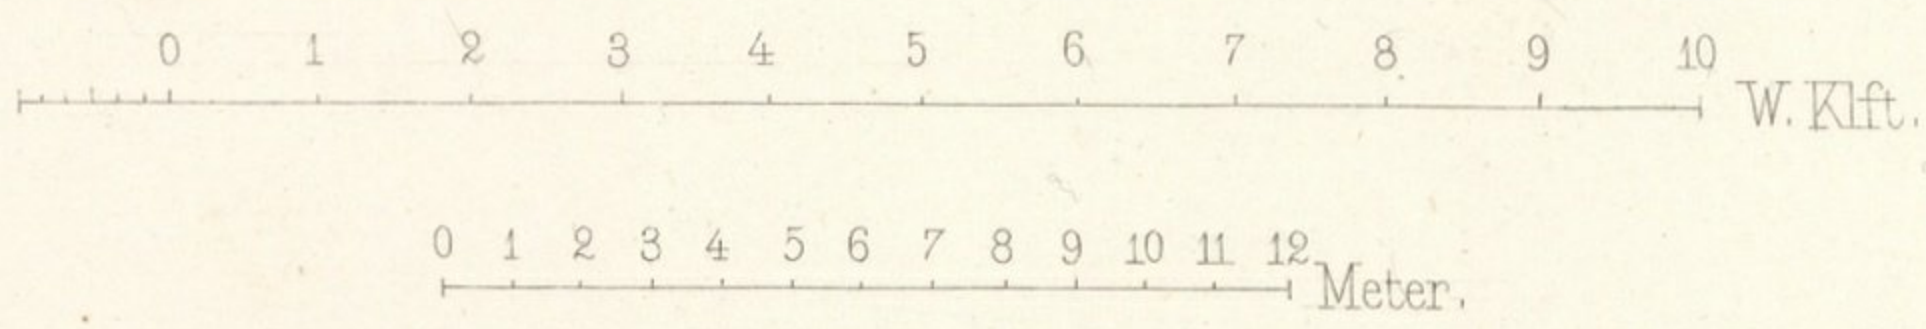

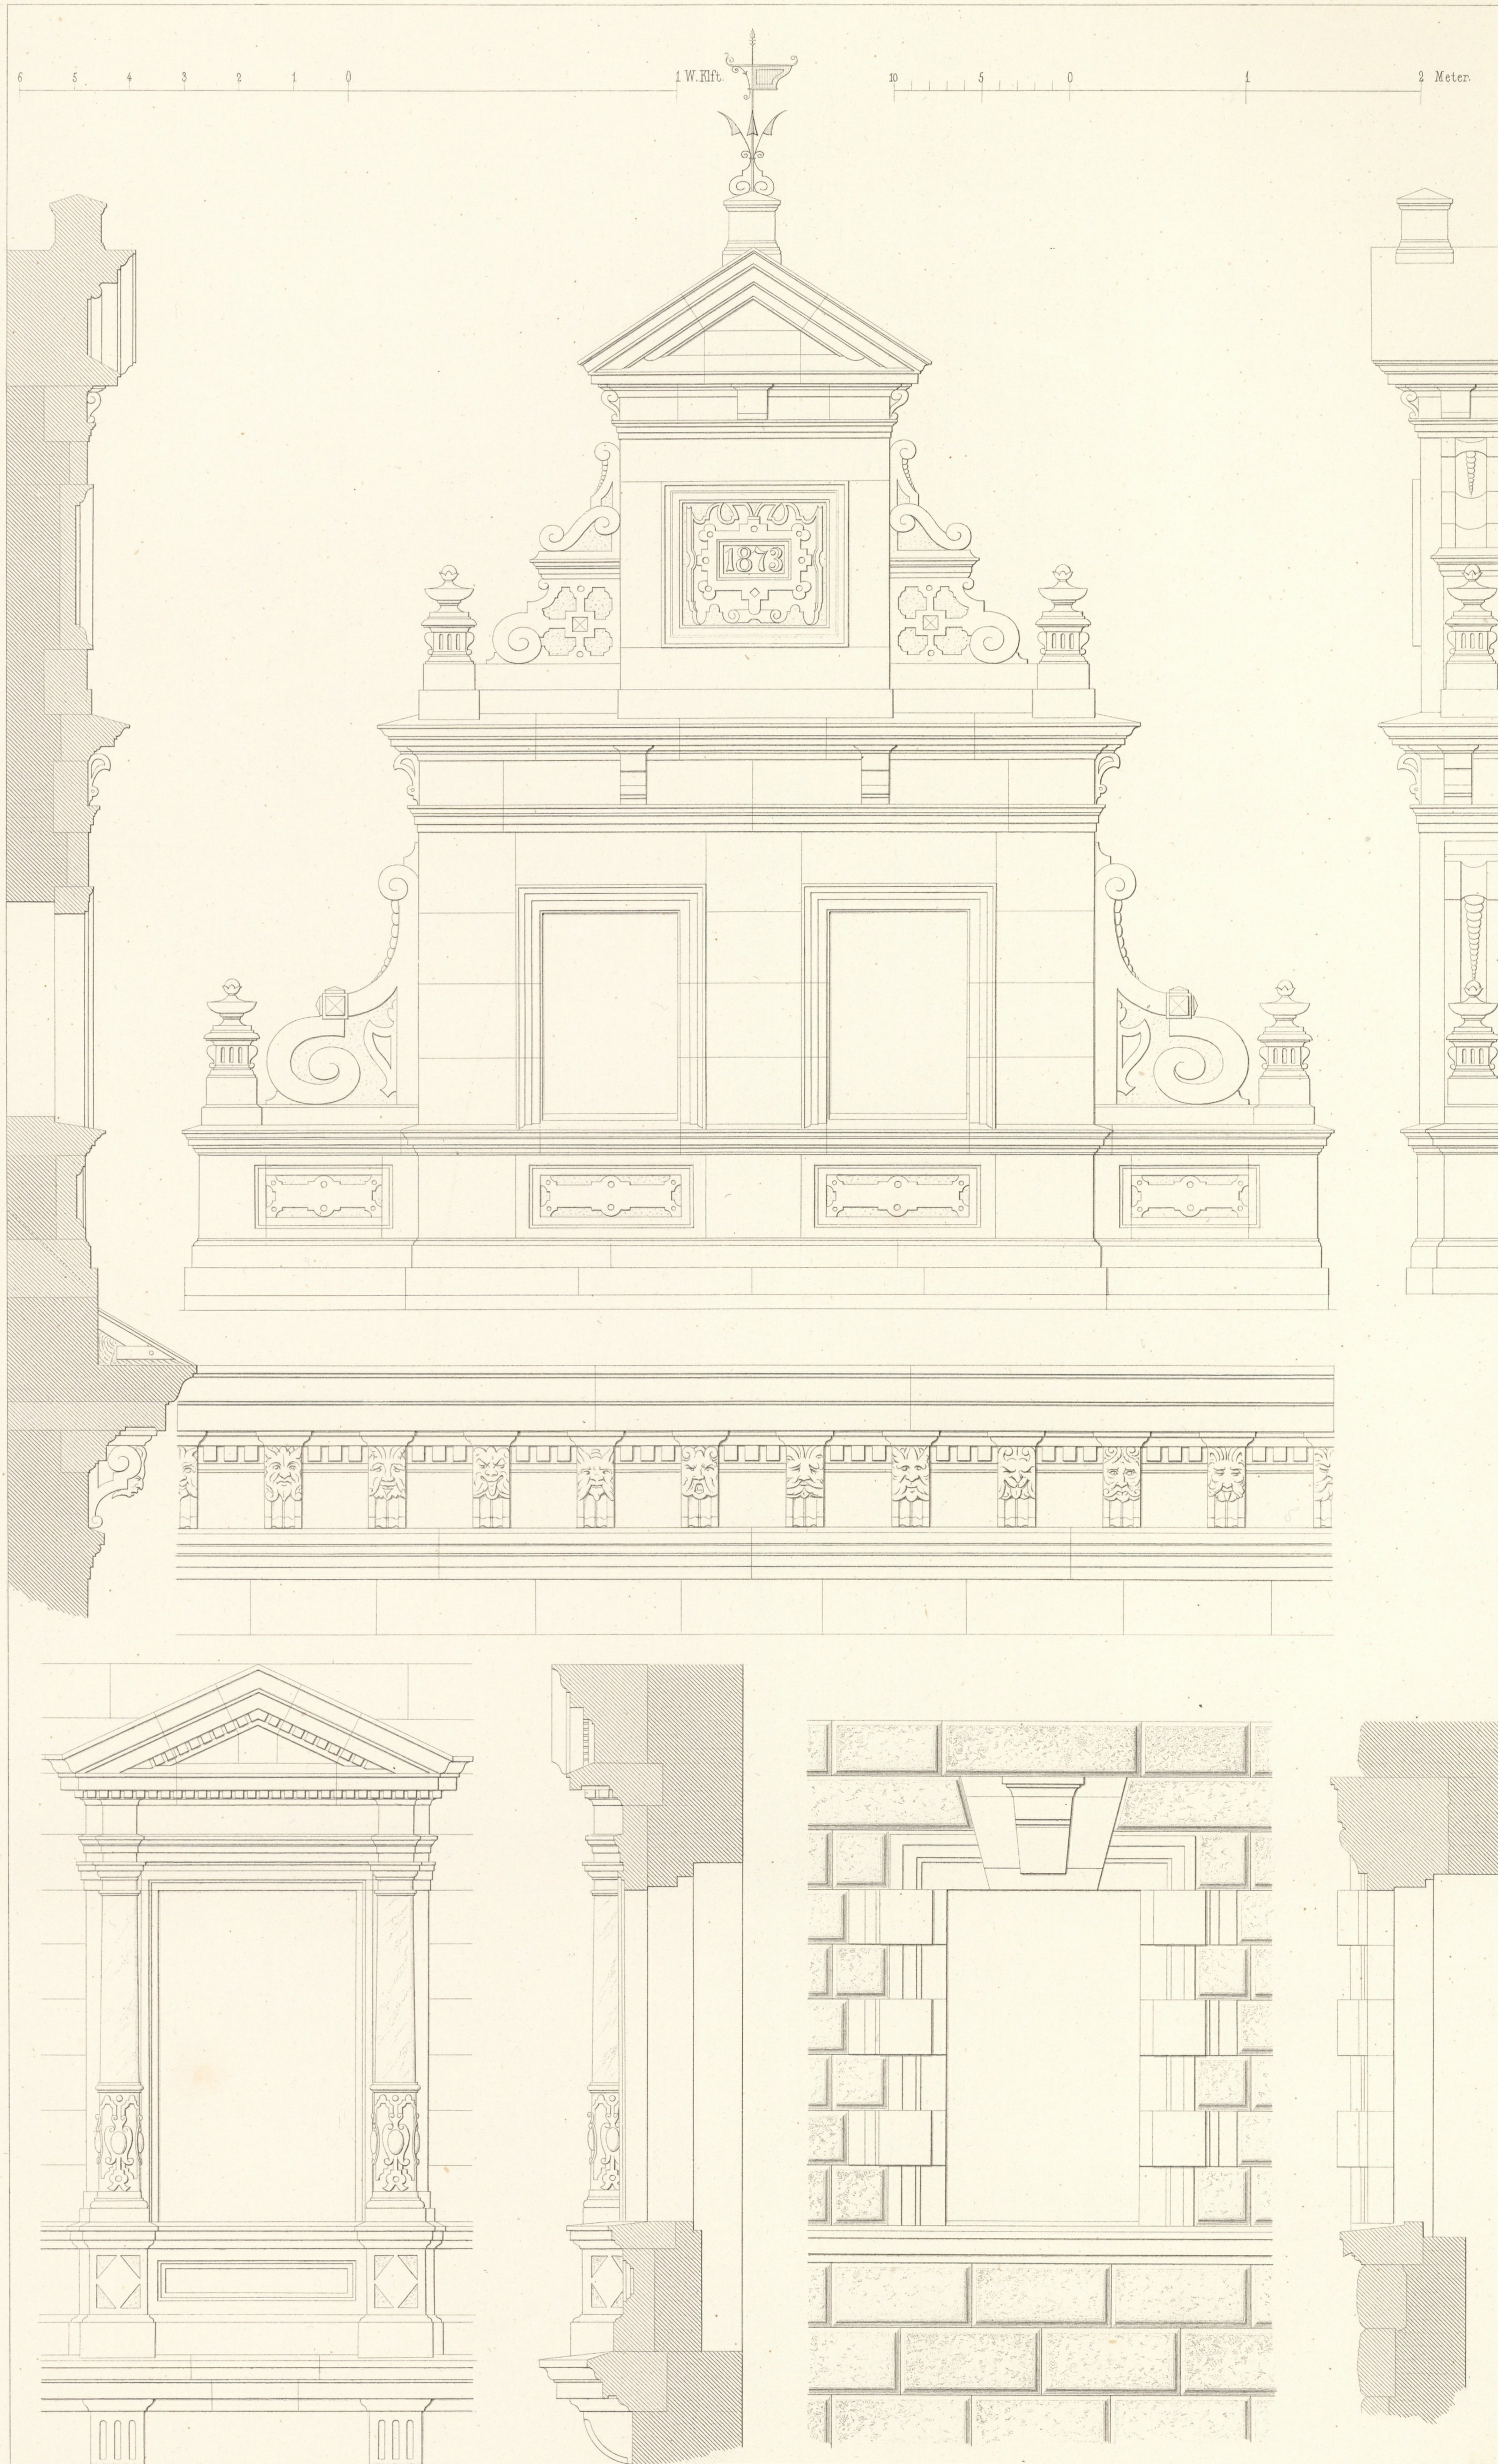

Wien, Lehmann & Wentzel.

Ernst & Wächter Archit.

Atelier Obermayer, Keller.

