


A.I.

ERDGESCHOSS.

- a. Vestibul
- b. Portier
- c. Fabrikations-Räume
- d. Vorzimmer
- e. Gang
- f. Hof
- g. Haupttiede
- h. Nebentiede

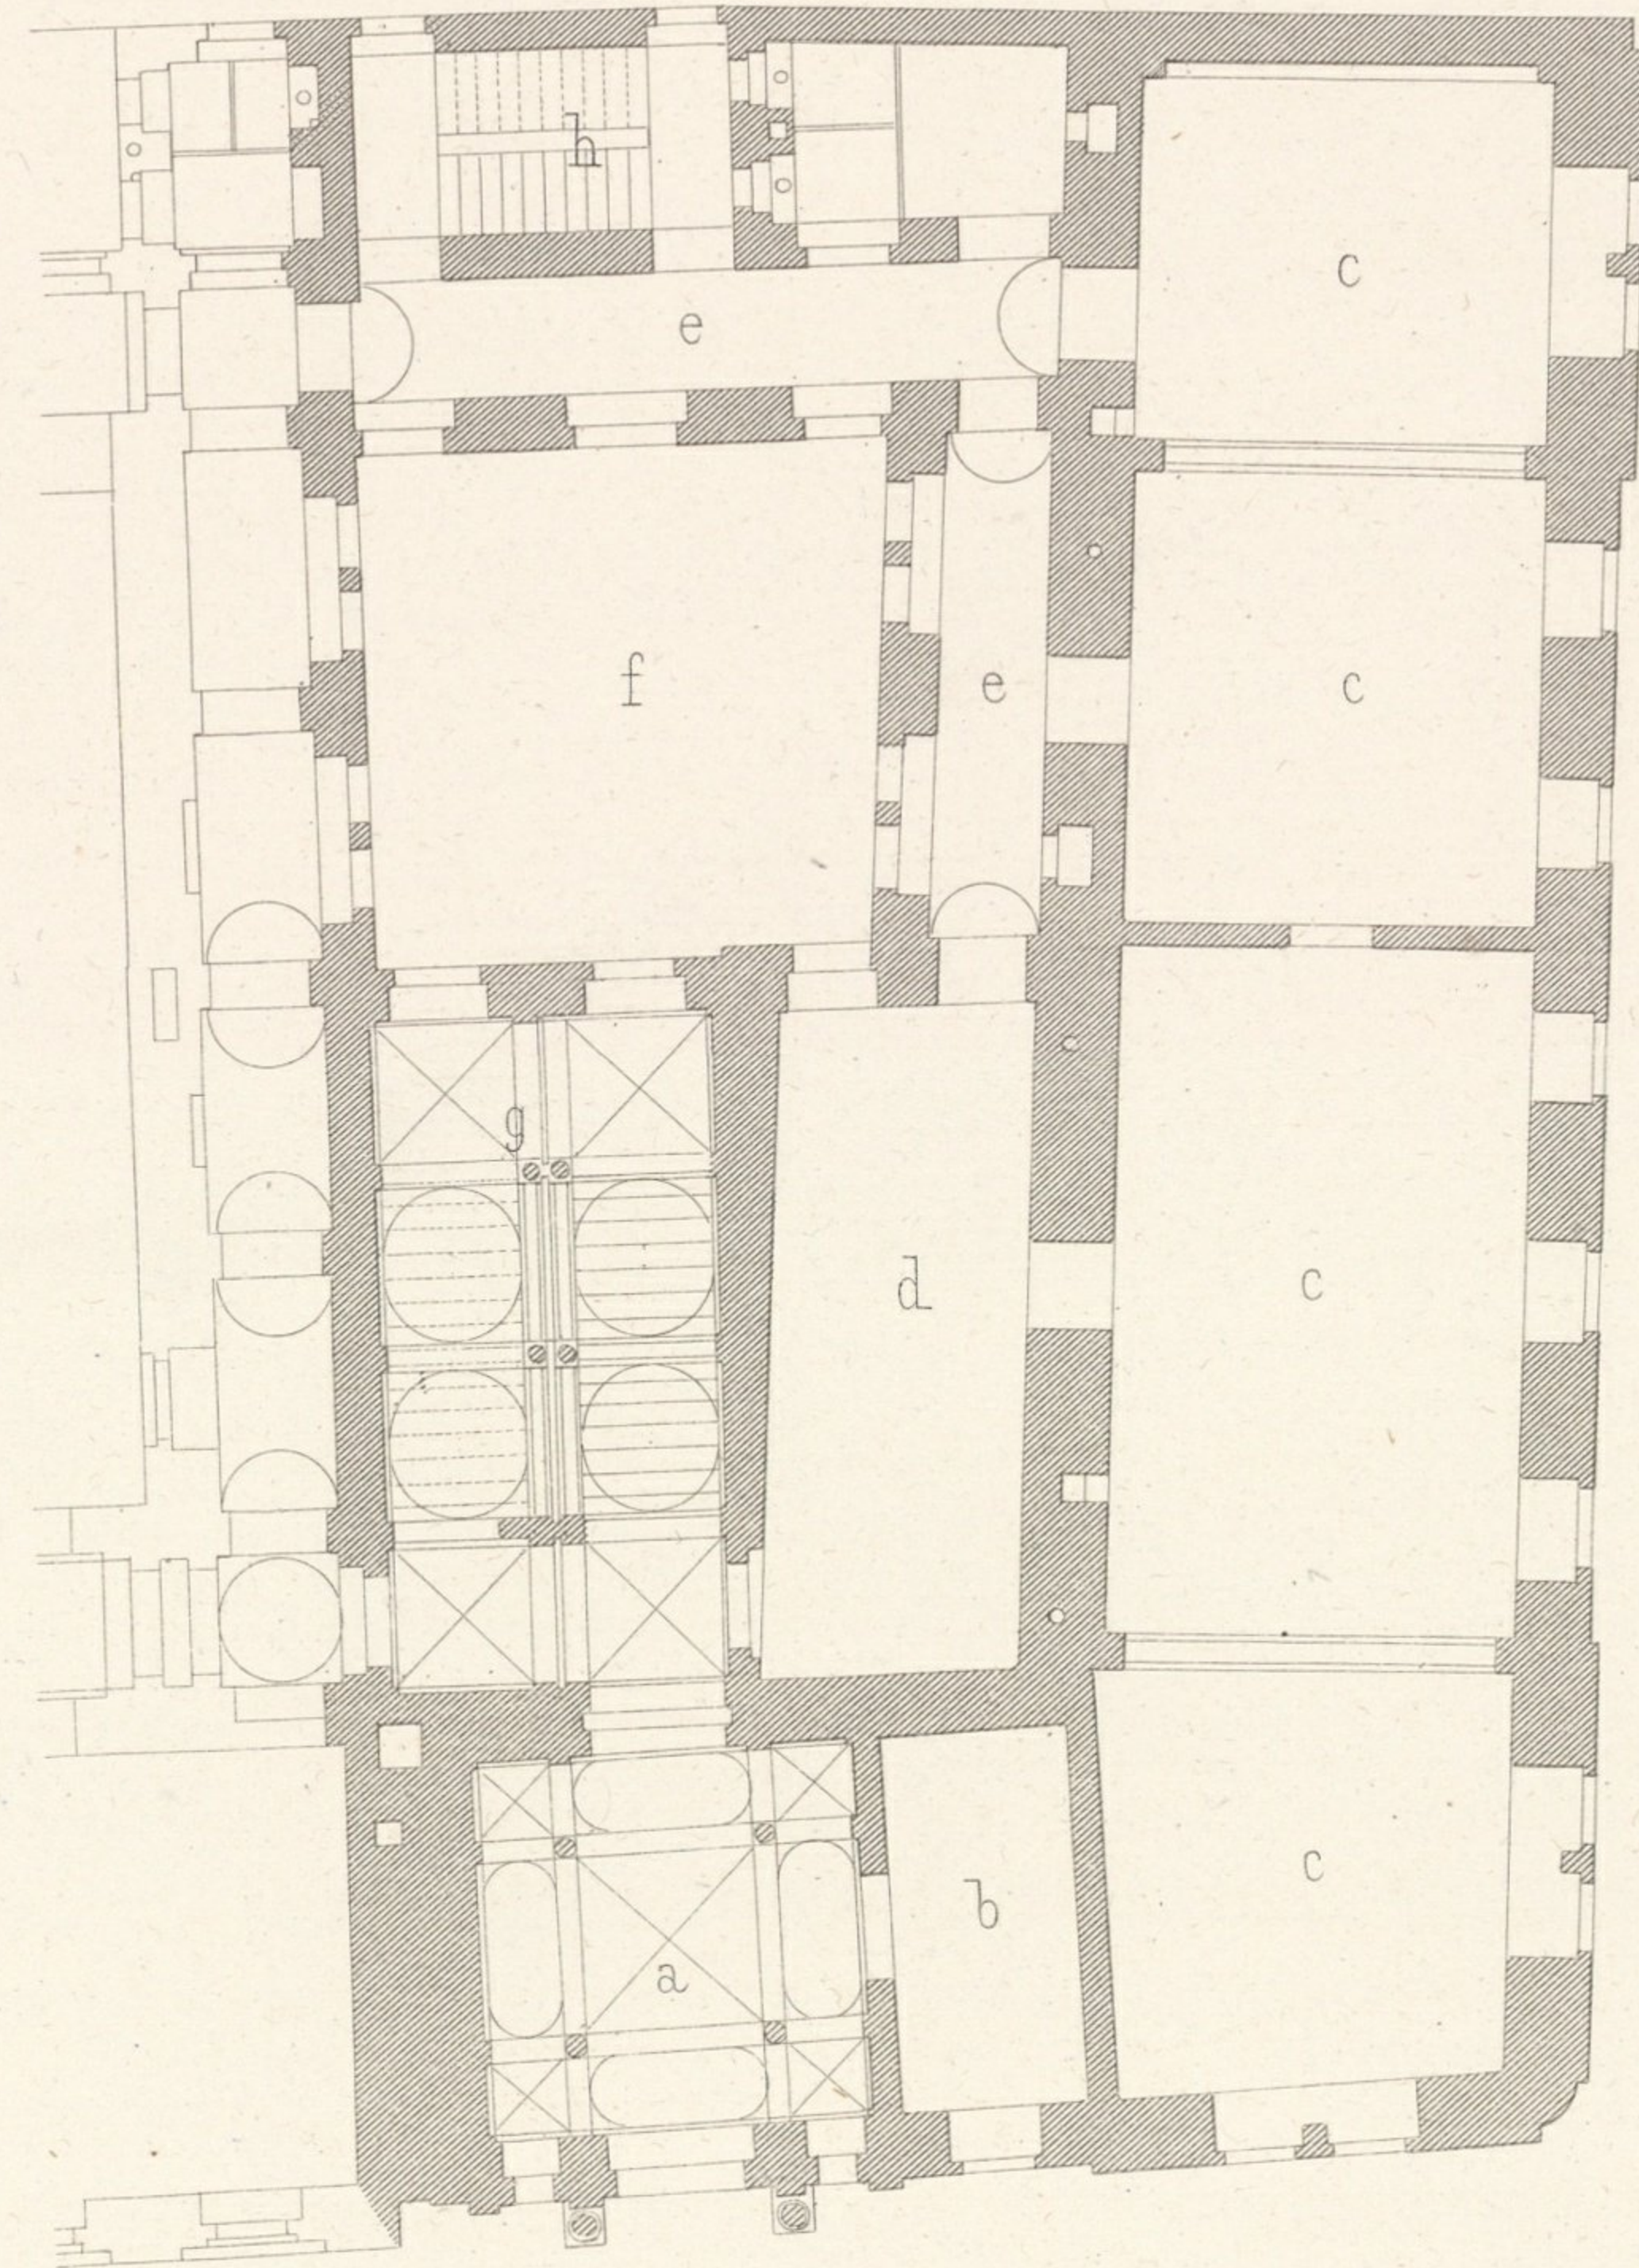

0 1 2 3 4 5 6 7 8 9 10 W.Klft.

REZ-DE-CHAUSSEE.


- Vestibule
- Portier
- Locaux de la fabrique
- Antichambre
- Couloir
- Cour
- Escalier principal
- Escalier secondaire



6 8 0 1 2 3 4 5 6 7 8 9 10 Meter.

I. STOCK.

- a. Haupttiede
- b. Nebentiede
- c. Vorzimmer
- d. Corridor
- e. Hof
- f. Cassenräume

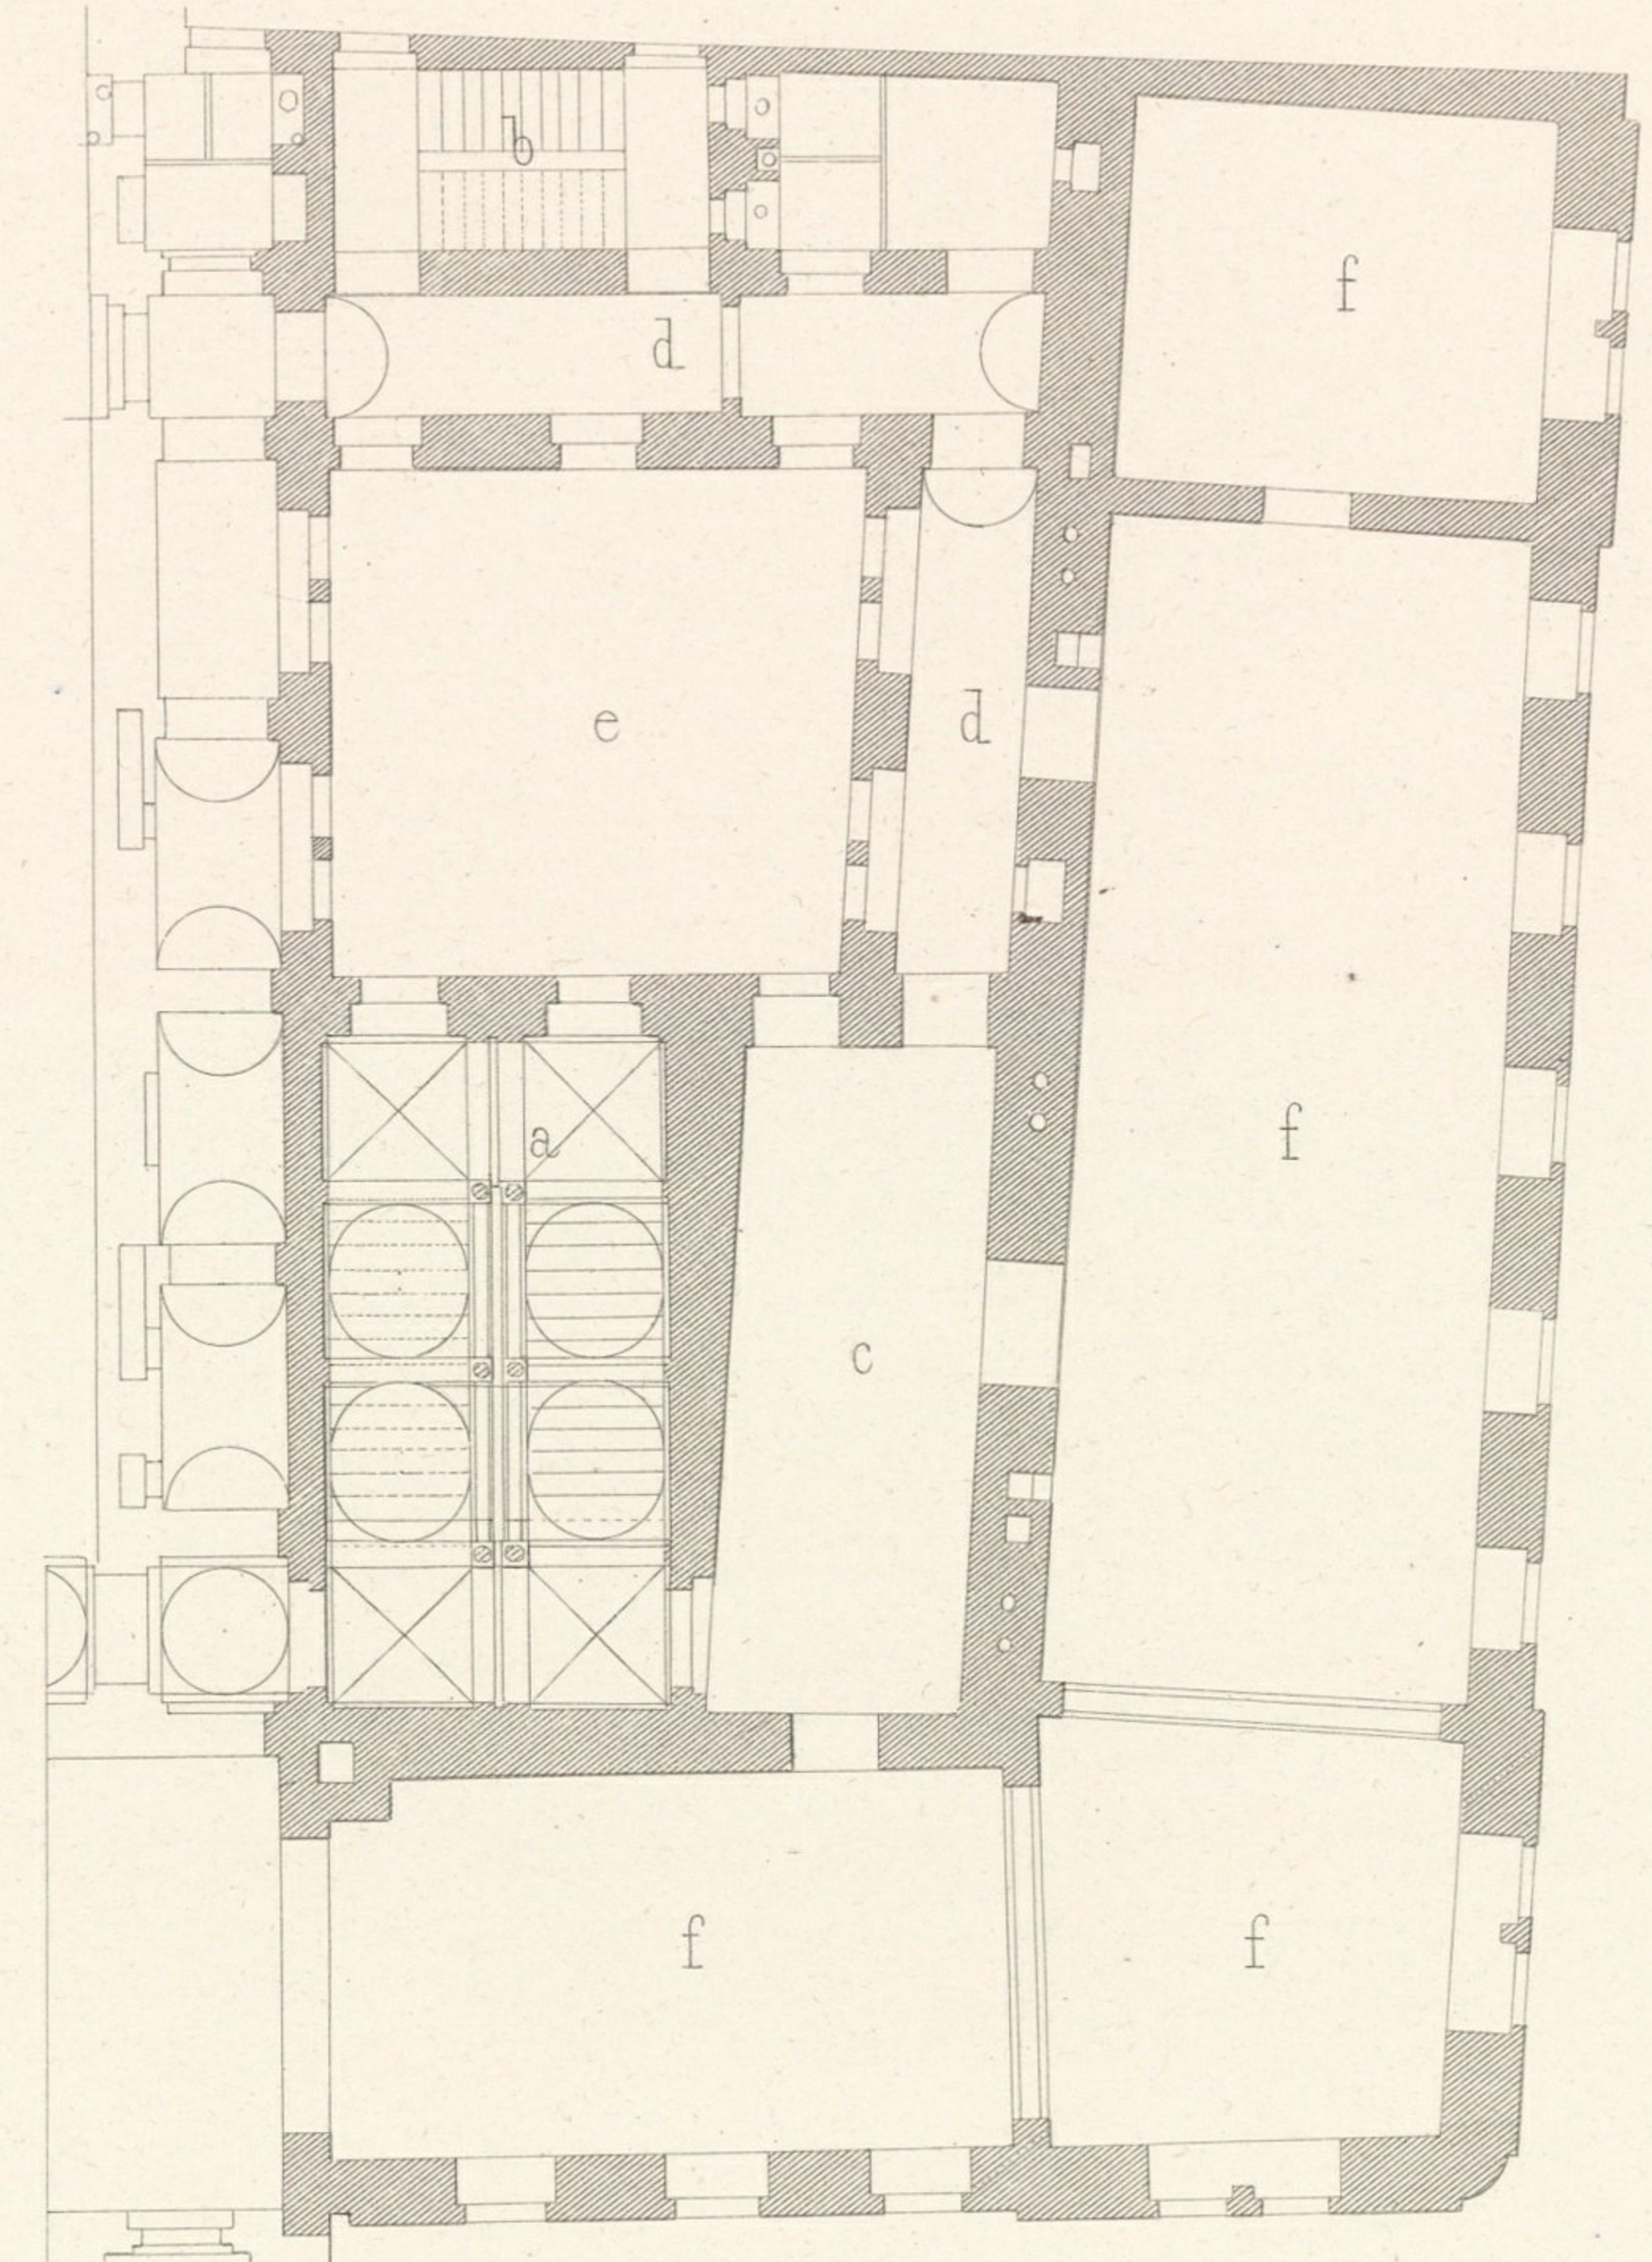

0 1 2 3 4 5 6 7 8 9 10 11 12 Meter.

I. ETAGE.

- Escalier principal
- Escalier secondaire
- Antichambre
- Corridor
- Cour
- Locaux de la caisse


Wien. Lehmann u. Wentzel.

F. Schmidt. Archit.

Atelier Obermayer. Zimmermann.

Imp. Wetteroth. München.



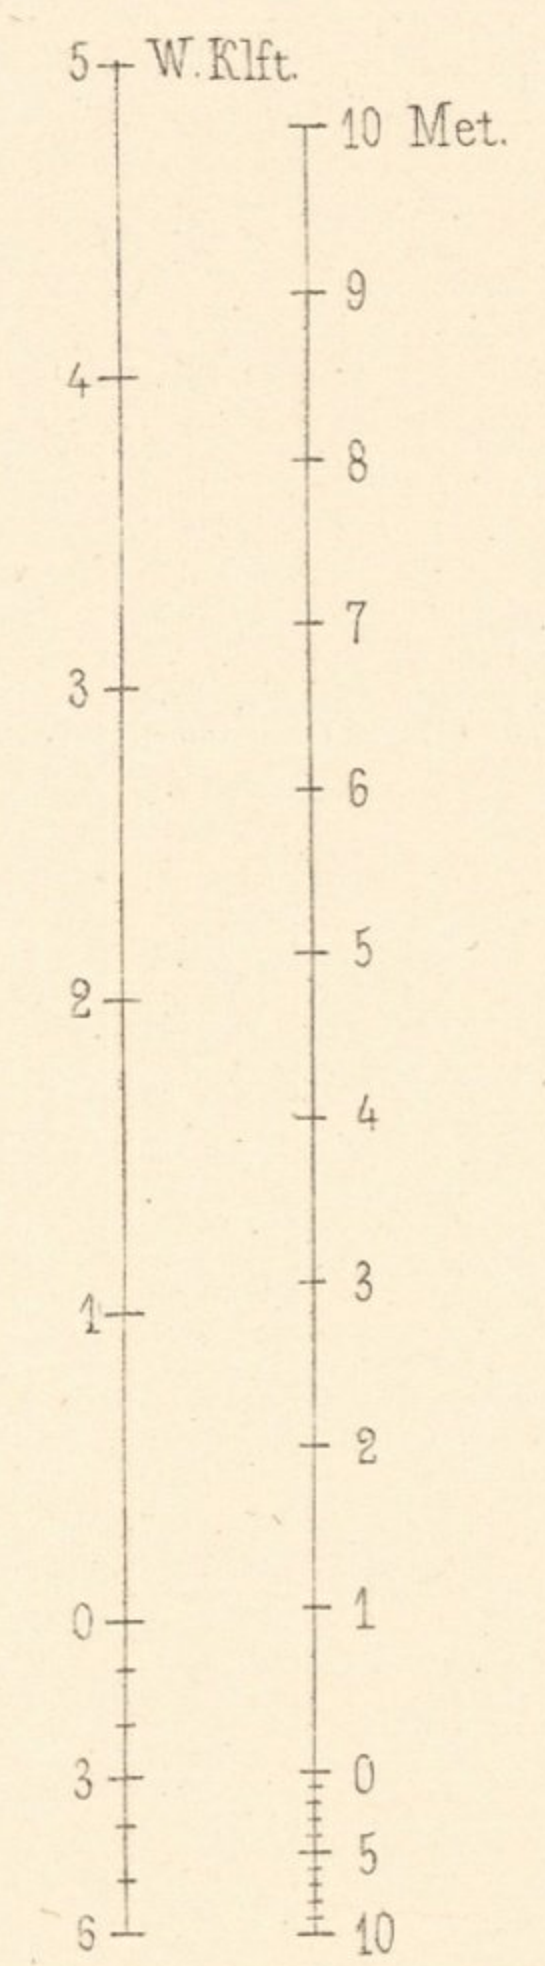

Wien, Lehmann u. Wentzel.

F. Schmidt, Archit.

Atel. Obermayer, Gunkel.

Inventory
Abth. E
Nr. 798

Imp. F. Kargl, Wien.






Wien, Lehmann u. Wentzel.

F. Schmidt, Archt.

Atel. Obermayer, Keller.

Impr. Wetteroth, München.



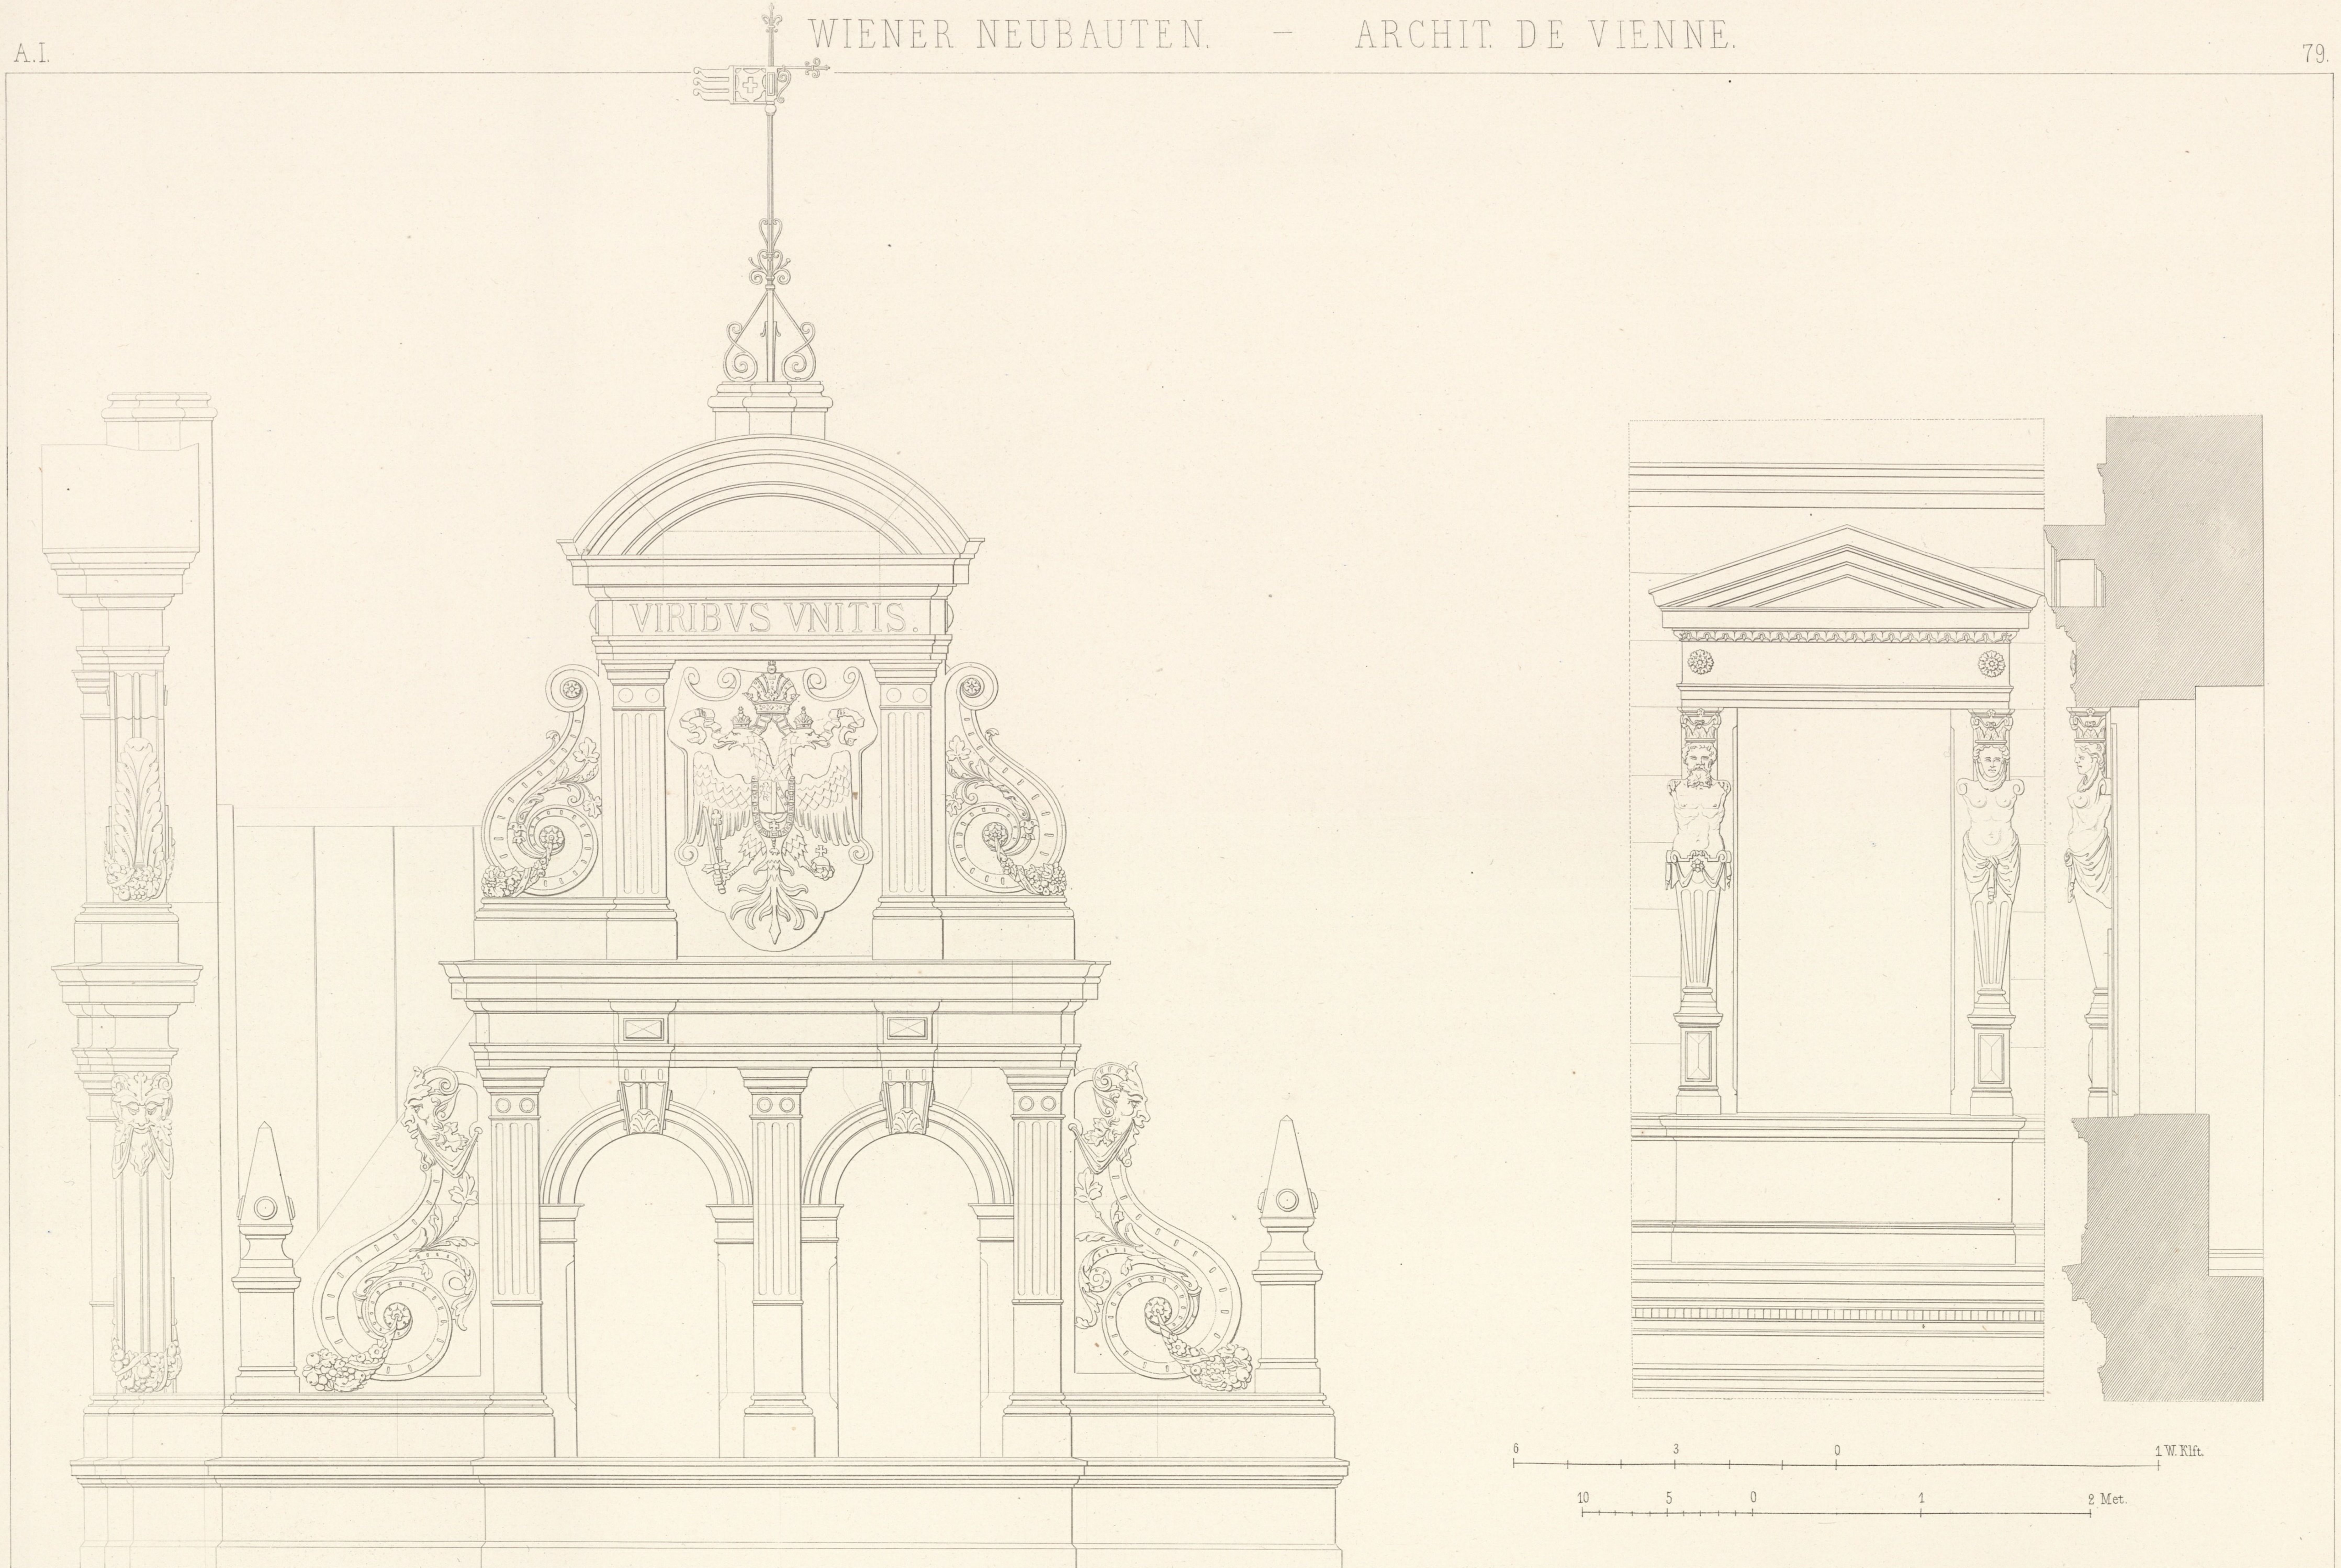

Wien, Lehmann u. Wentzel.

F. Schmidt, Archit.

Atel. Obermayer, Keller.

