


STROHGASSE 24.

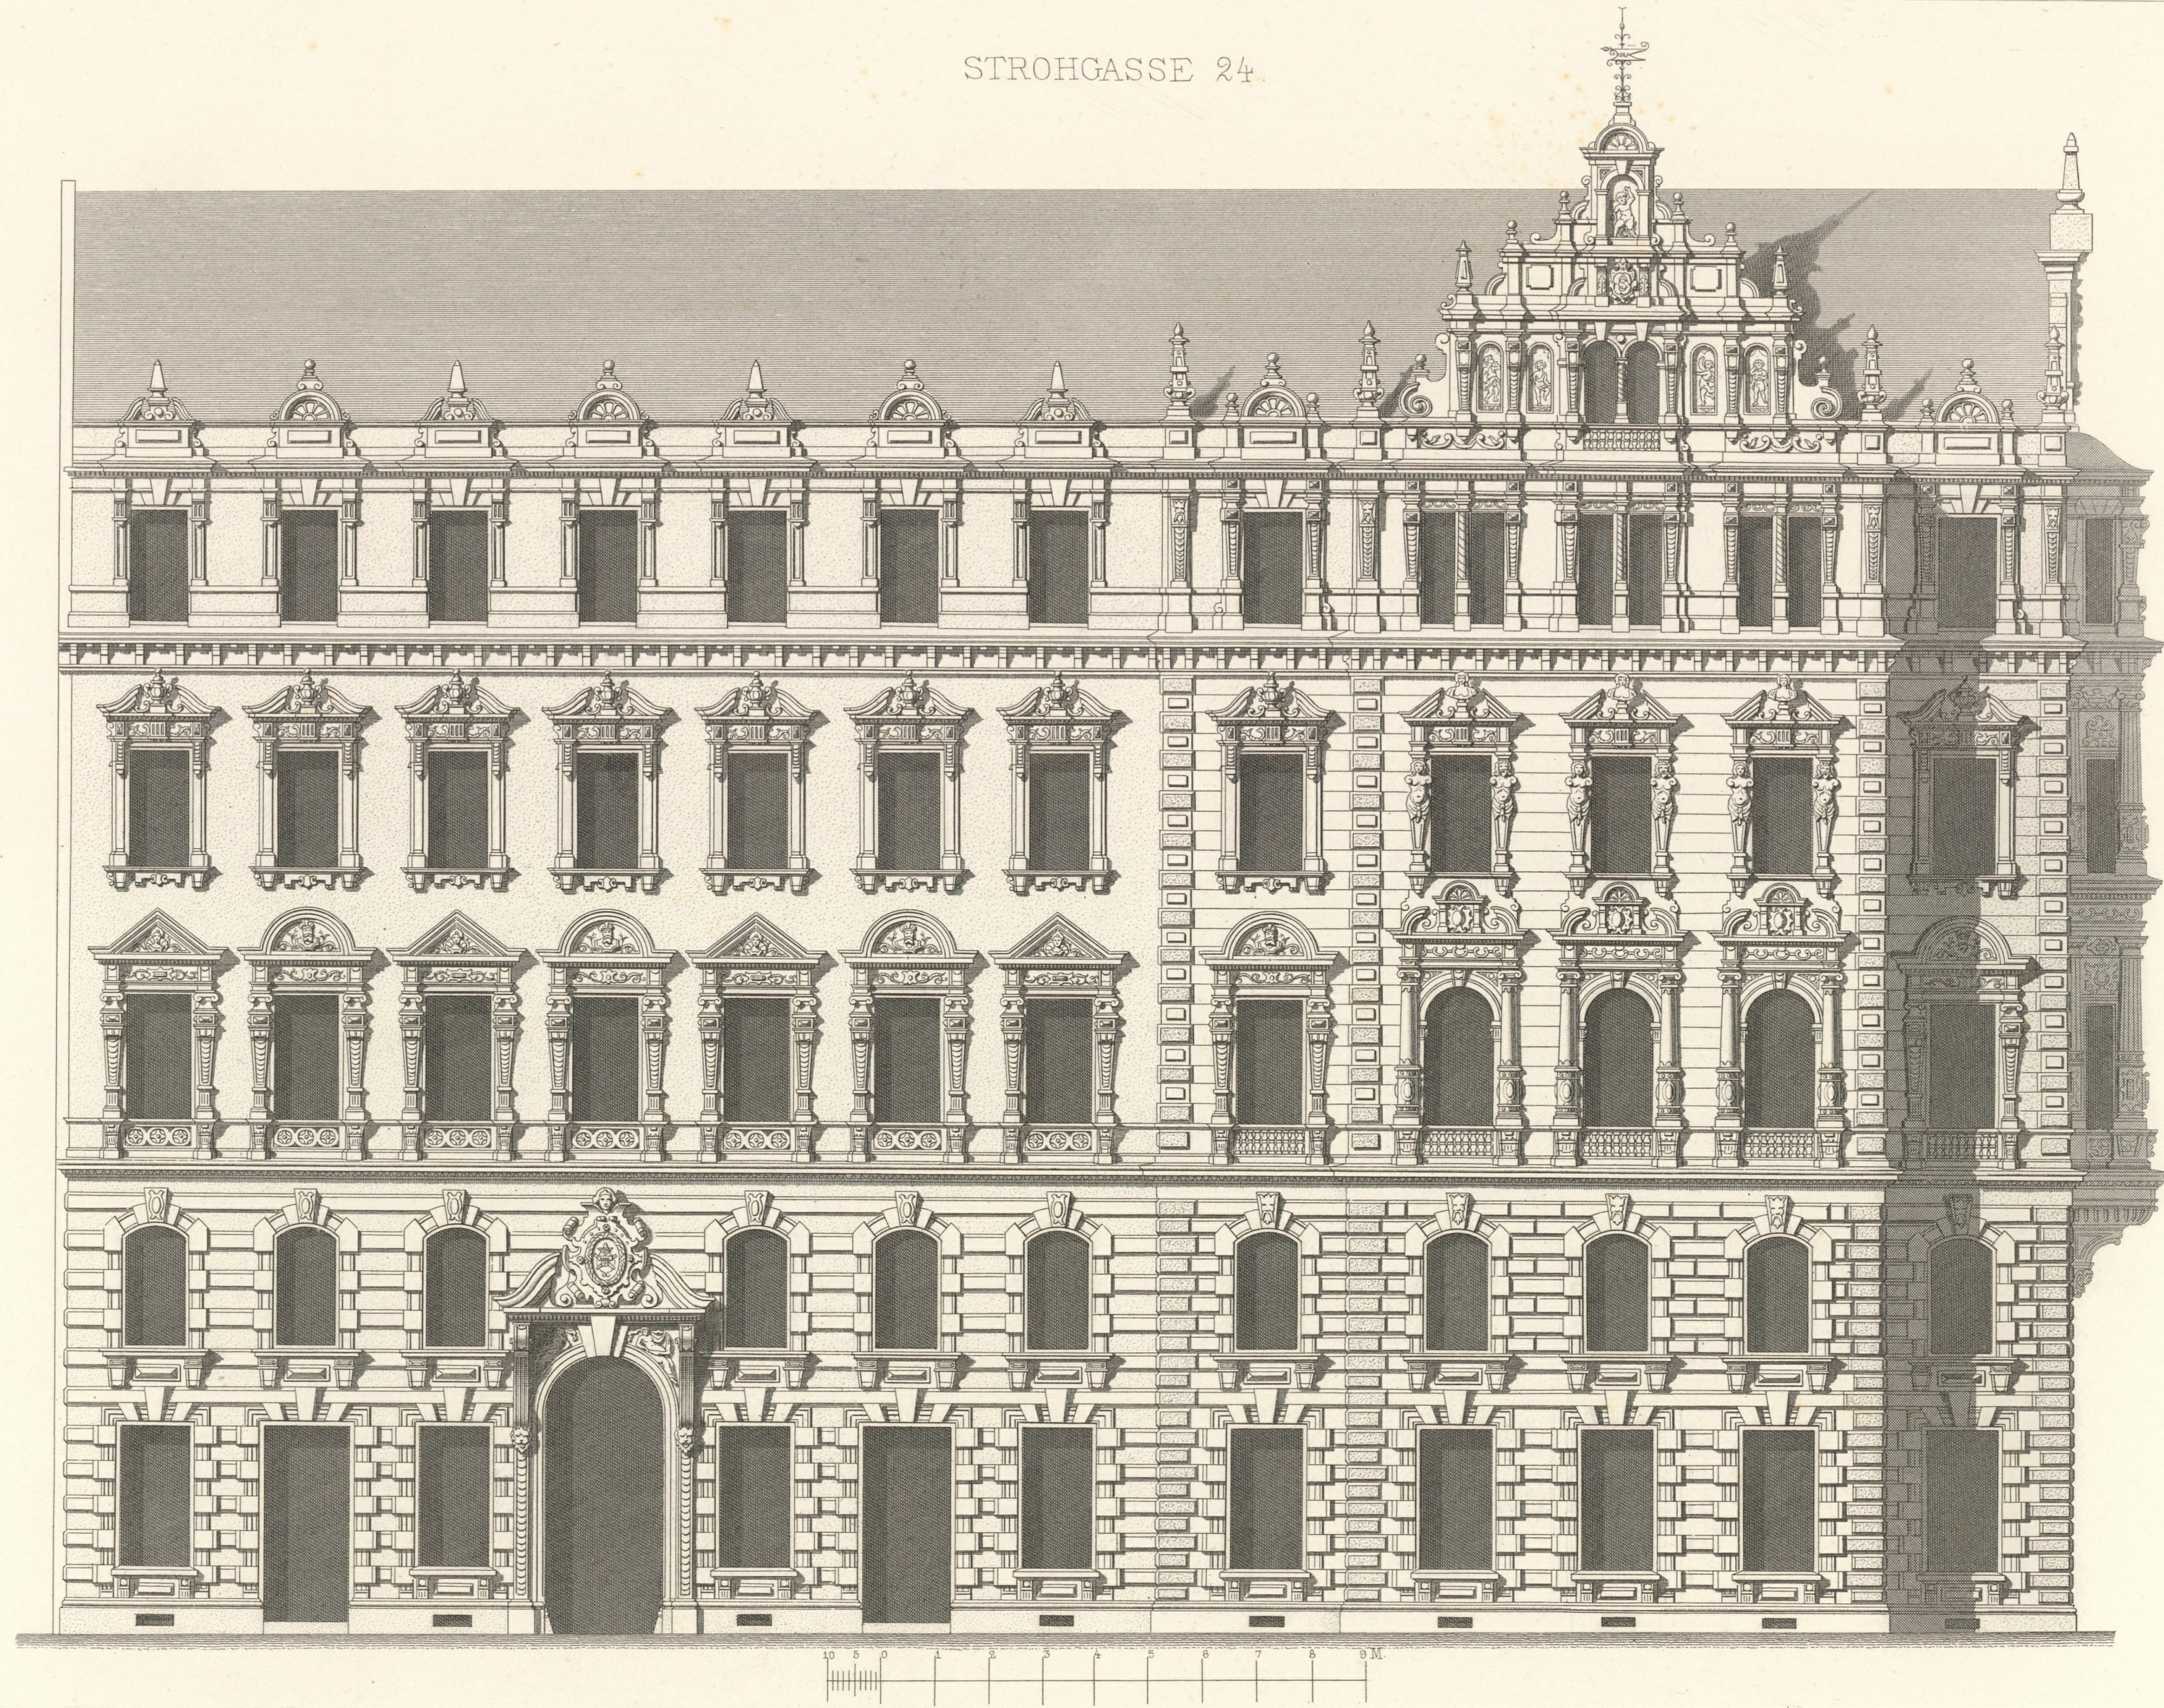


Wien, Ad. Lehmann.

C. Schlimp, Arch.

Atel. Obermayer sc.

Impr. F. Kargl, Wien.

STROHGASSE 24.

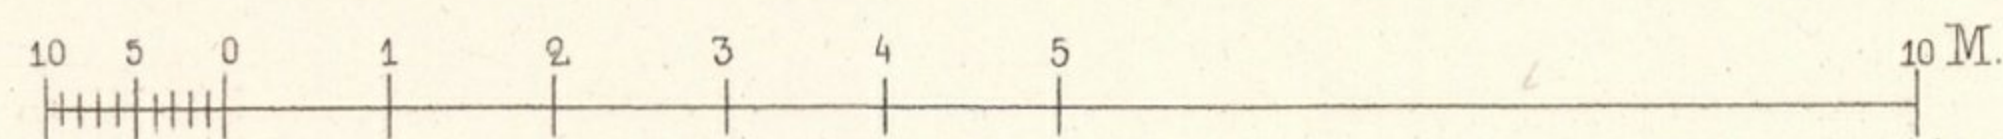

III.


STROHGASSE 24.

ERDGESCHOSS REZ-DE-CHAUSSÉE.




- | | |
|---------------------|----------------|
| a Vestibule | a Vestibule |
| b Treppe | b Escalier |
| c Portier | c Concierge |
| d Verkaufsladen | d Magasin |
| e Zimmer | e Chambre |
| f Dienstbotenzimmer | f d domestique |
| g Vorzimmer | g Antichambre |
| h Küche | h Cuisine |
| i Kabinet | i Cabinet |

I. STOCK. I^{er} ÉTAGE.

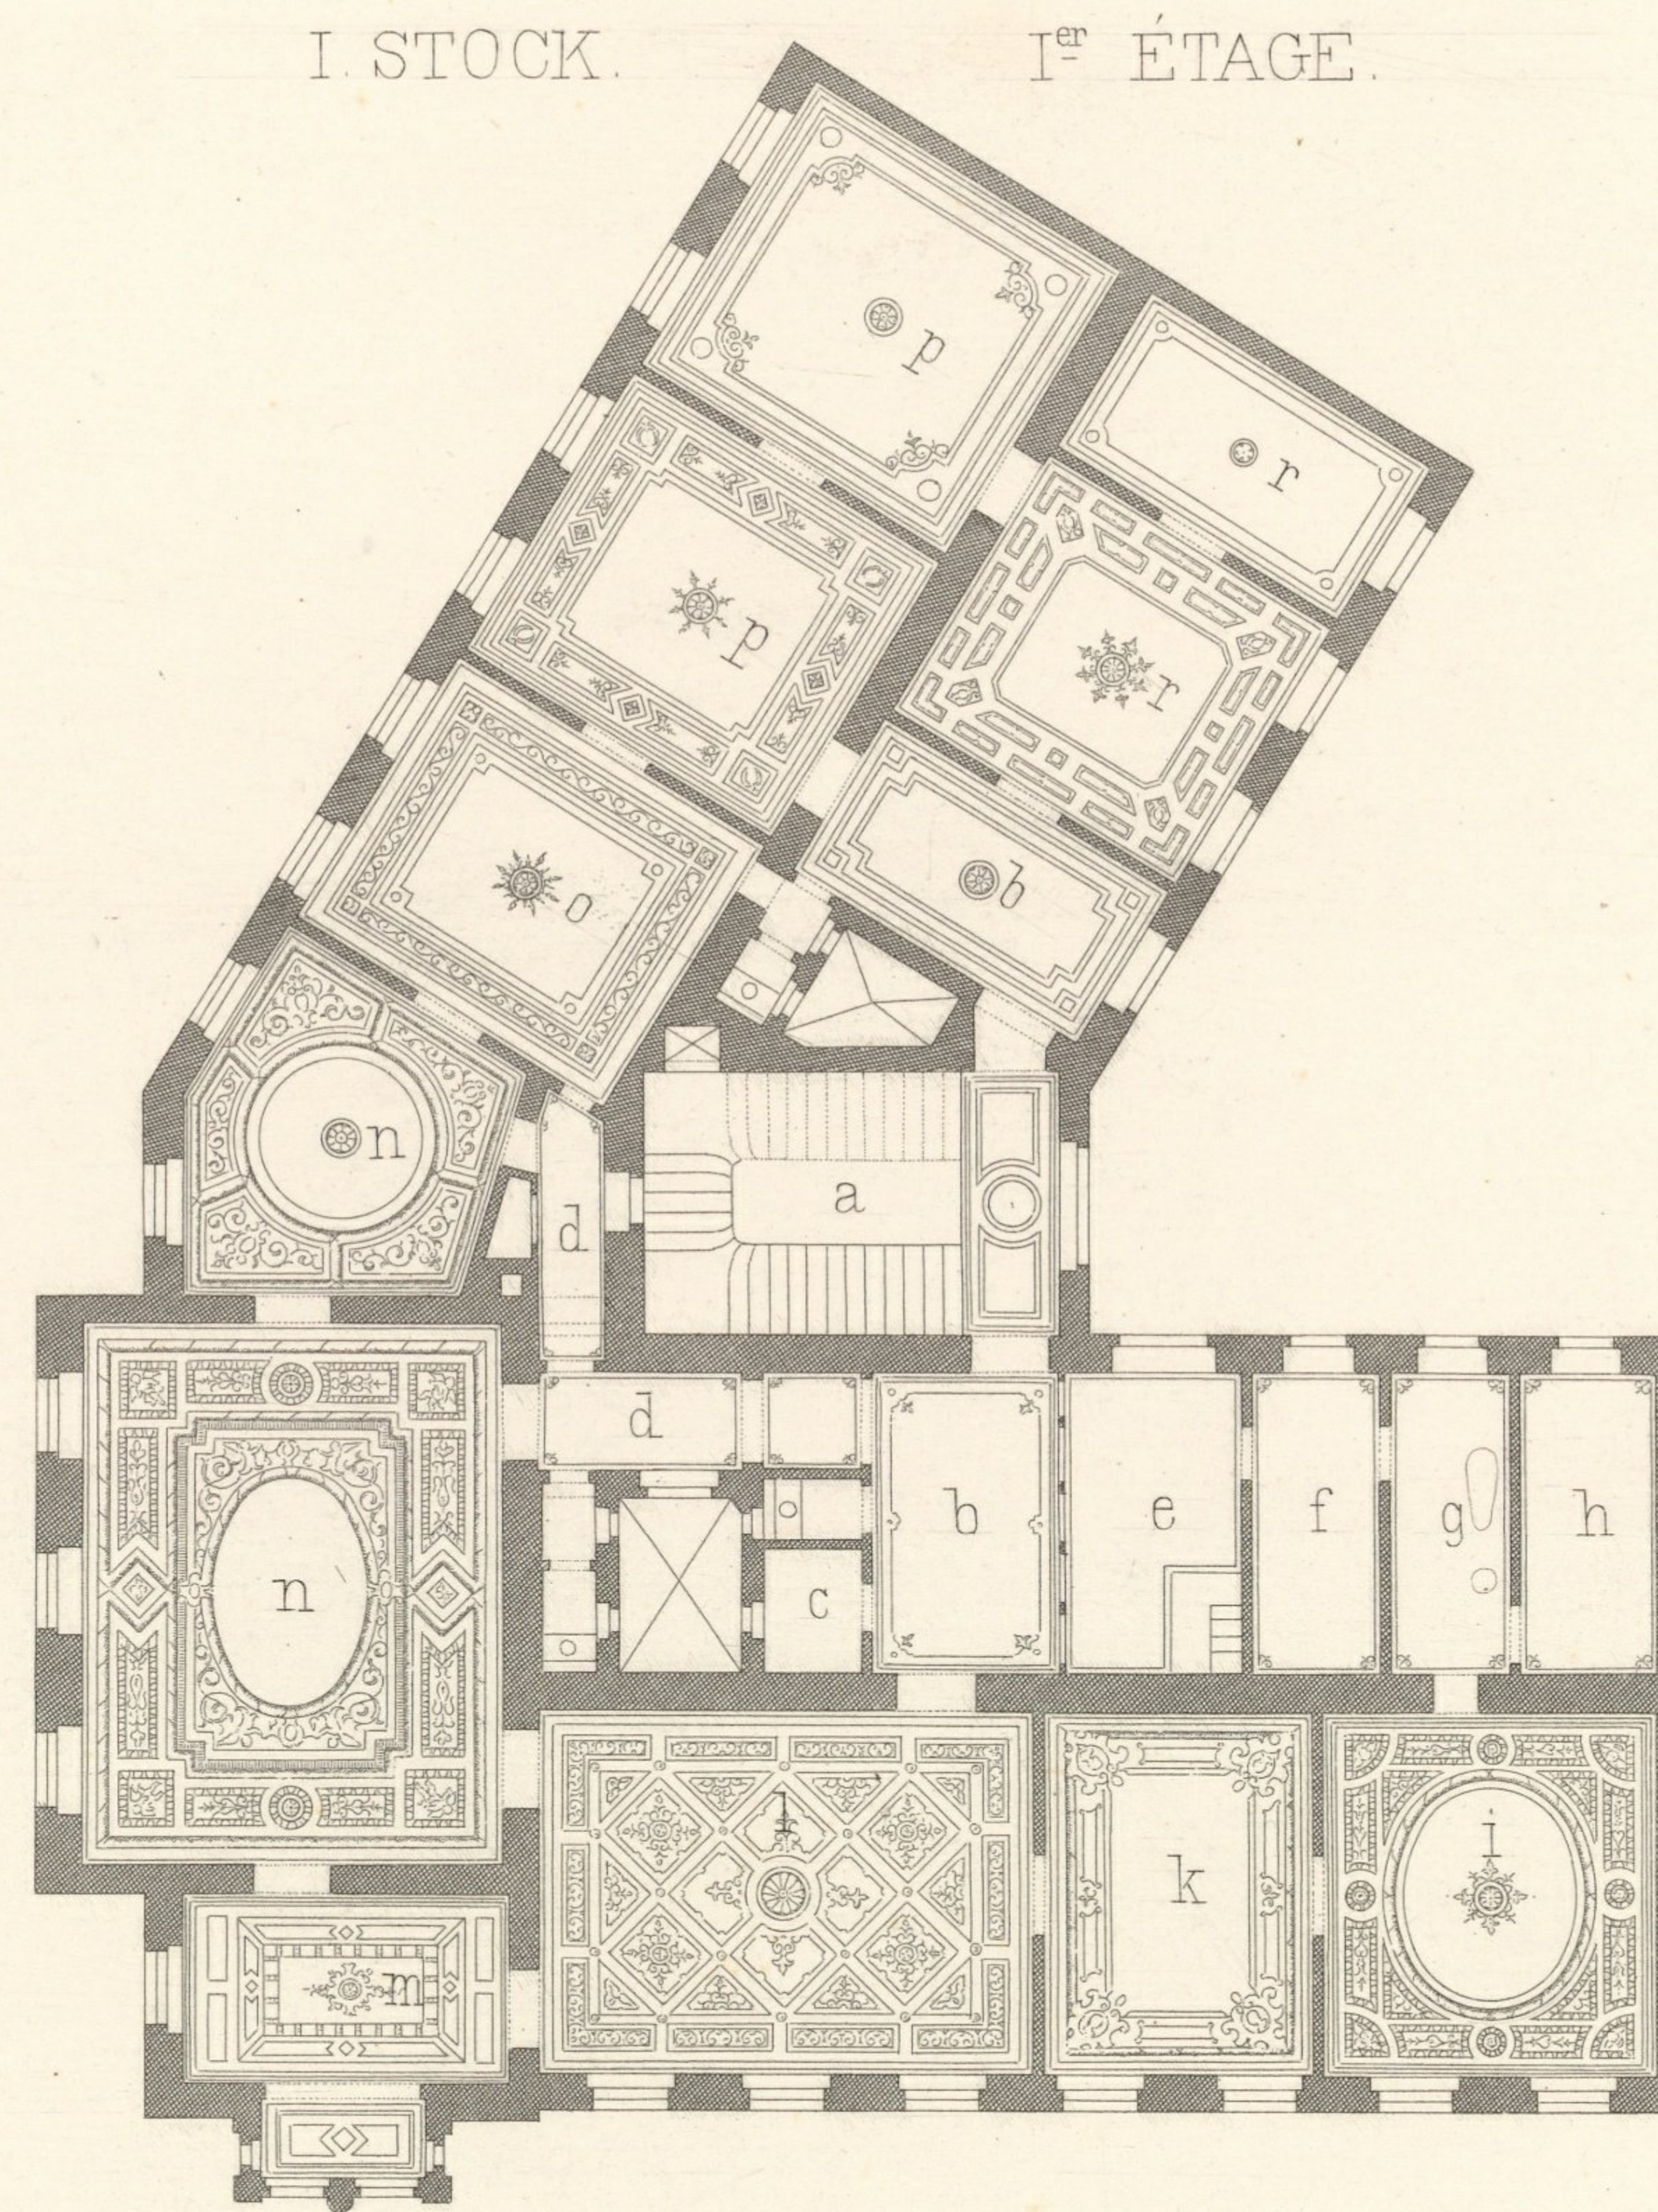


- | | |
|---------------------|-------------------------|
| a Treppe | a Escalier |
| b Vorzimmer | b Antichambre |
| c Speisekammer | c Garde manger |
| d Corridor | d Corridor |
| e Küche | e Cuisine |
| f Dienstbotenzimmer | f Chambre d. domest. |
| g Bad | g Bain |
| h Garderobe | h Garderobe |
| i Schlafzimmer | i Ch. à coucher |
| k Boudoir | k Boudoir |
| l Speisesaal | l Salle à manger |
| m Spielzimmer | m Salon de jeu |
| n Salon | n Salon |
| o Gouvernante | o Ch. de la gouvernante |
| p Kinderzimmer | p Chambre d' enfants |
| r Herrenzimmer | r Ch. de monsieur |

II STOCK. II^{me} ÉTAGE.

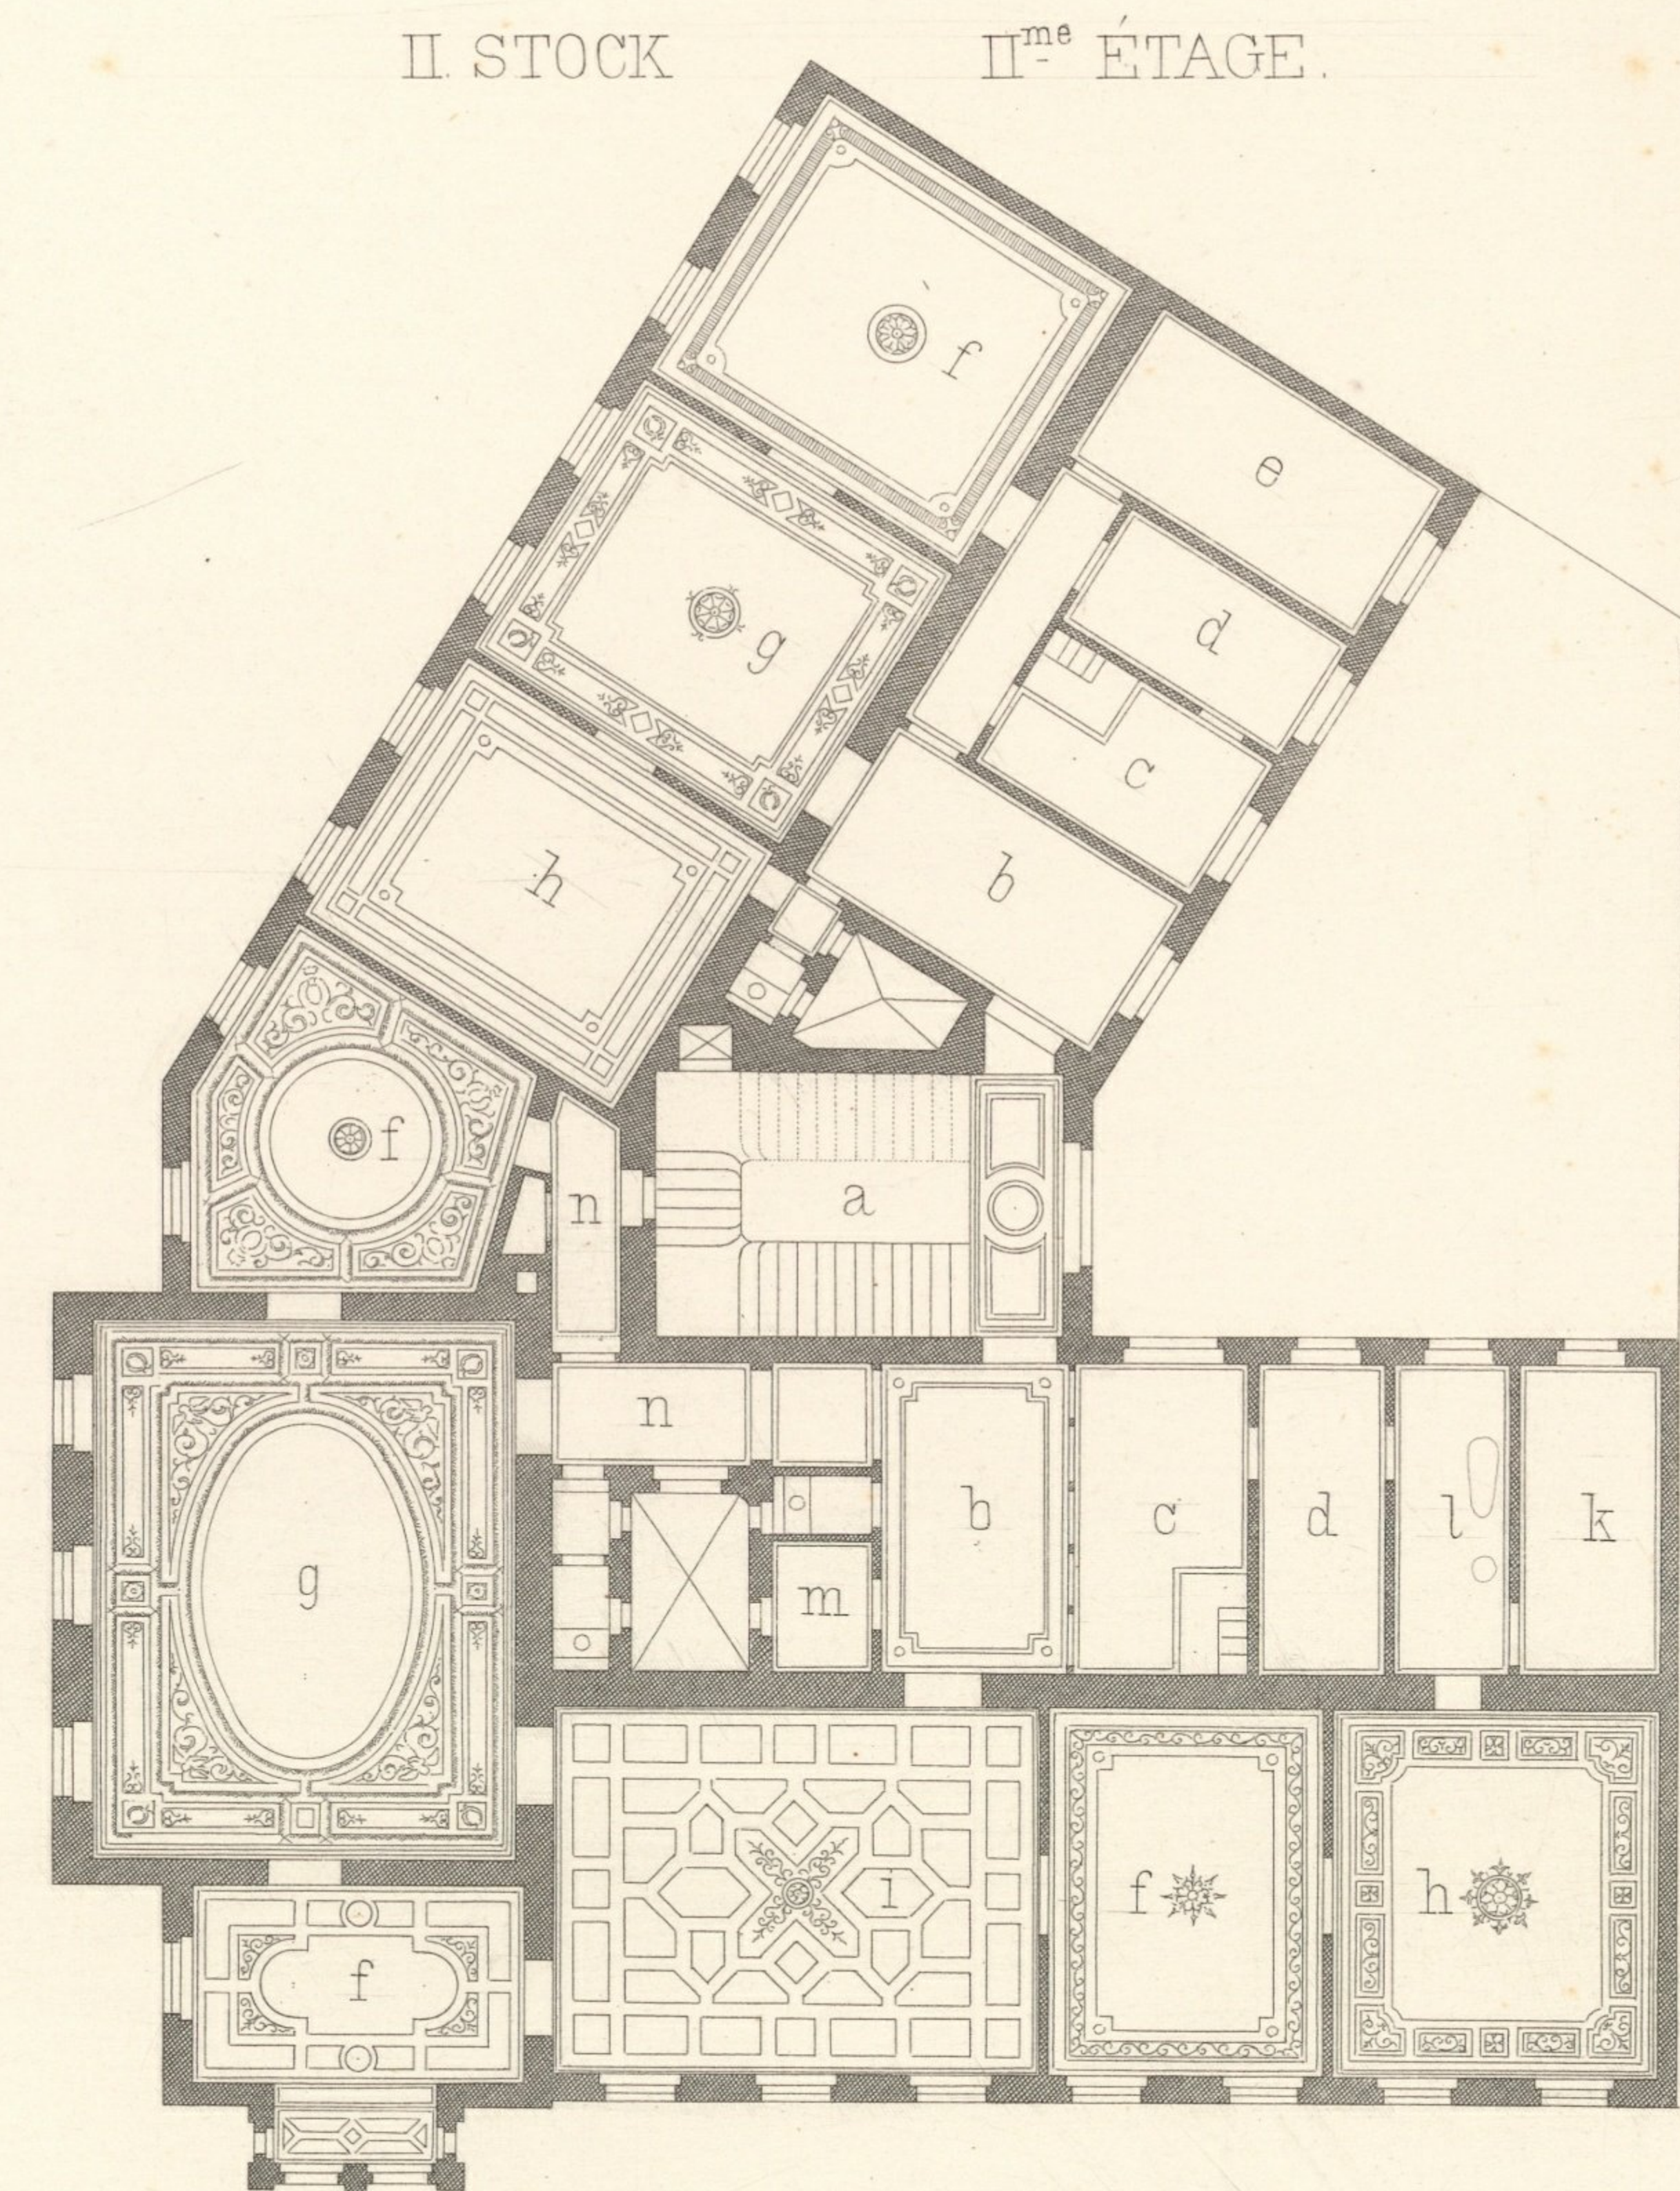

- | | |
|---------------------|--------------------|
| a Treppe | a Escalier |
| b Vorzimmer | b Antichambre |
| c Küche | c Cuisine |
| d Dienstbotenzimmer | d Cham. d. domest. |
| e Kabinet | e Cabinet |
| f Wohnzimmer | f Chambre |
| g Salon | g Salon |
| h Schlafzimmer | h Ch. à coucher |
| i Speisesaal | i Salle à manger |
| k Garderobe | k Garderobe |
| l Bad | l Bain |
| m Speisekammer | m Garde manger |
| n Corridor | n Corridor |

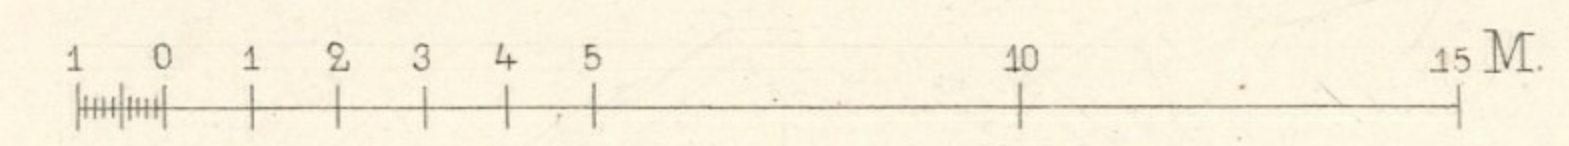

Wien, Ad. Lehmann.




C. Schlimp, Arch.

Atel. Obermayer sc.

Impr. F. Kargl, Wien.

III.

STROHGASSE 24.

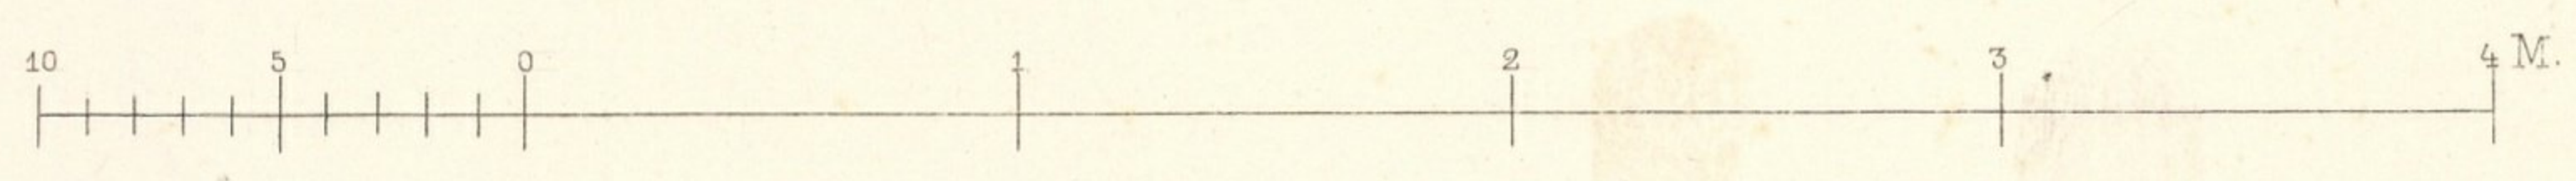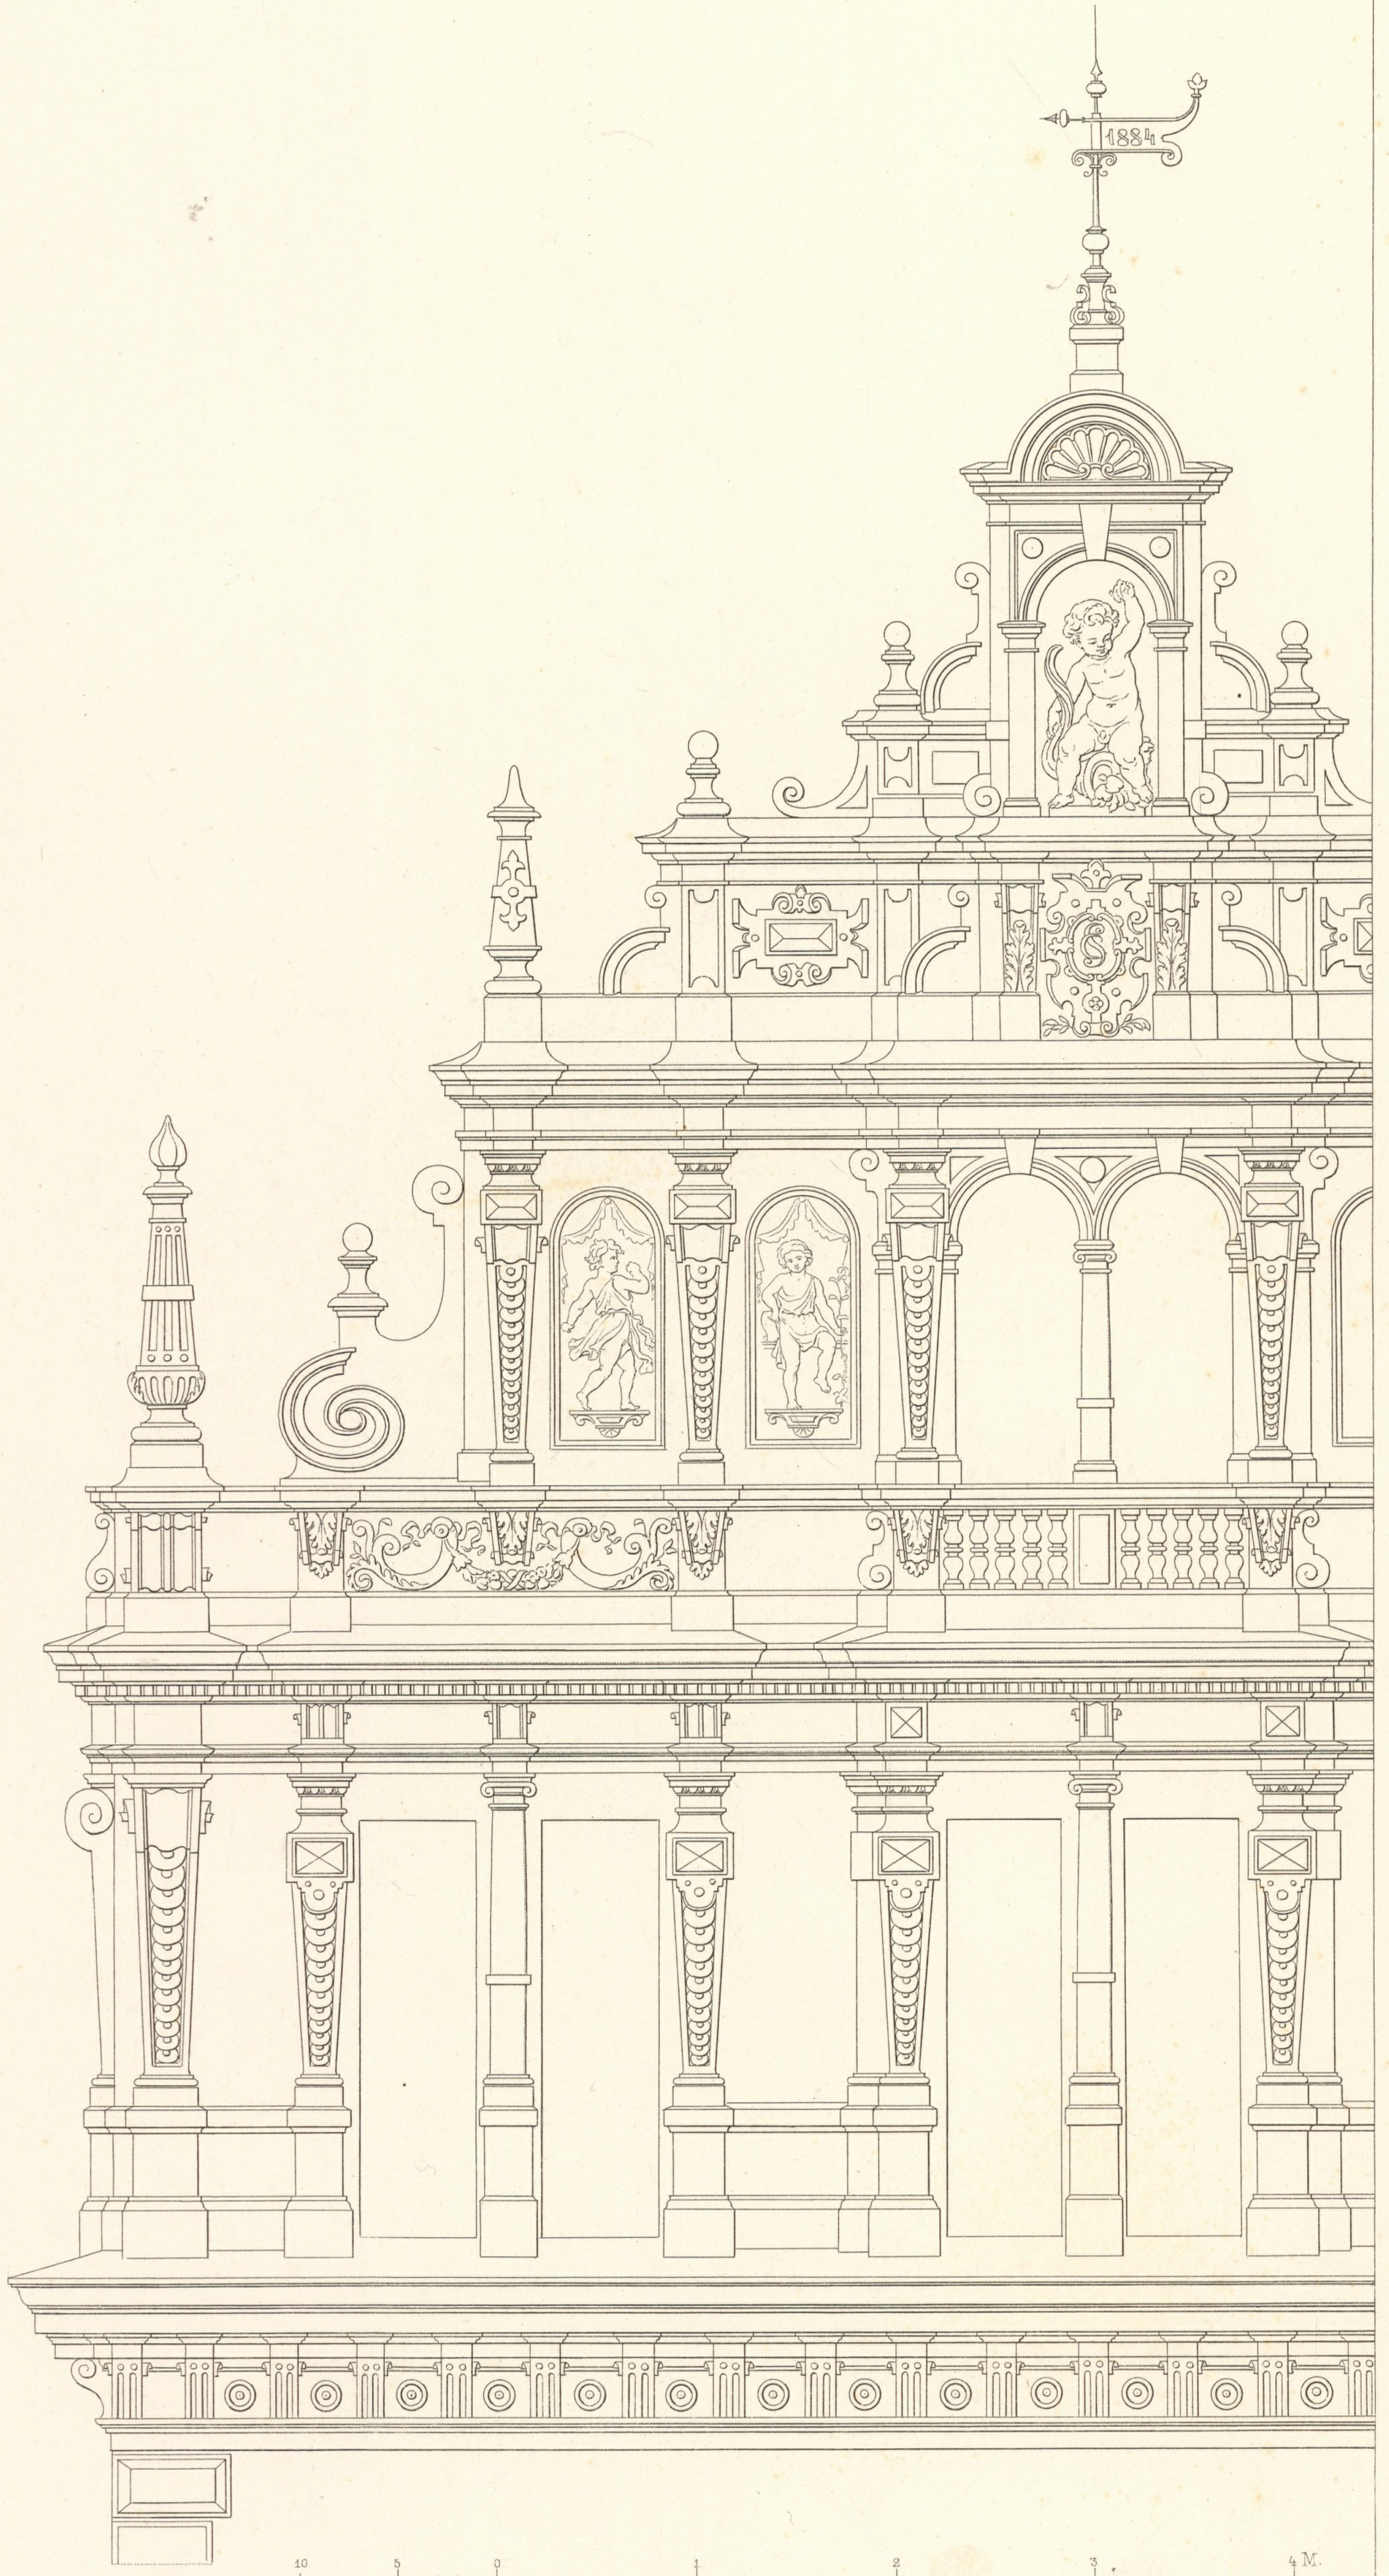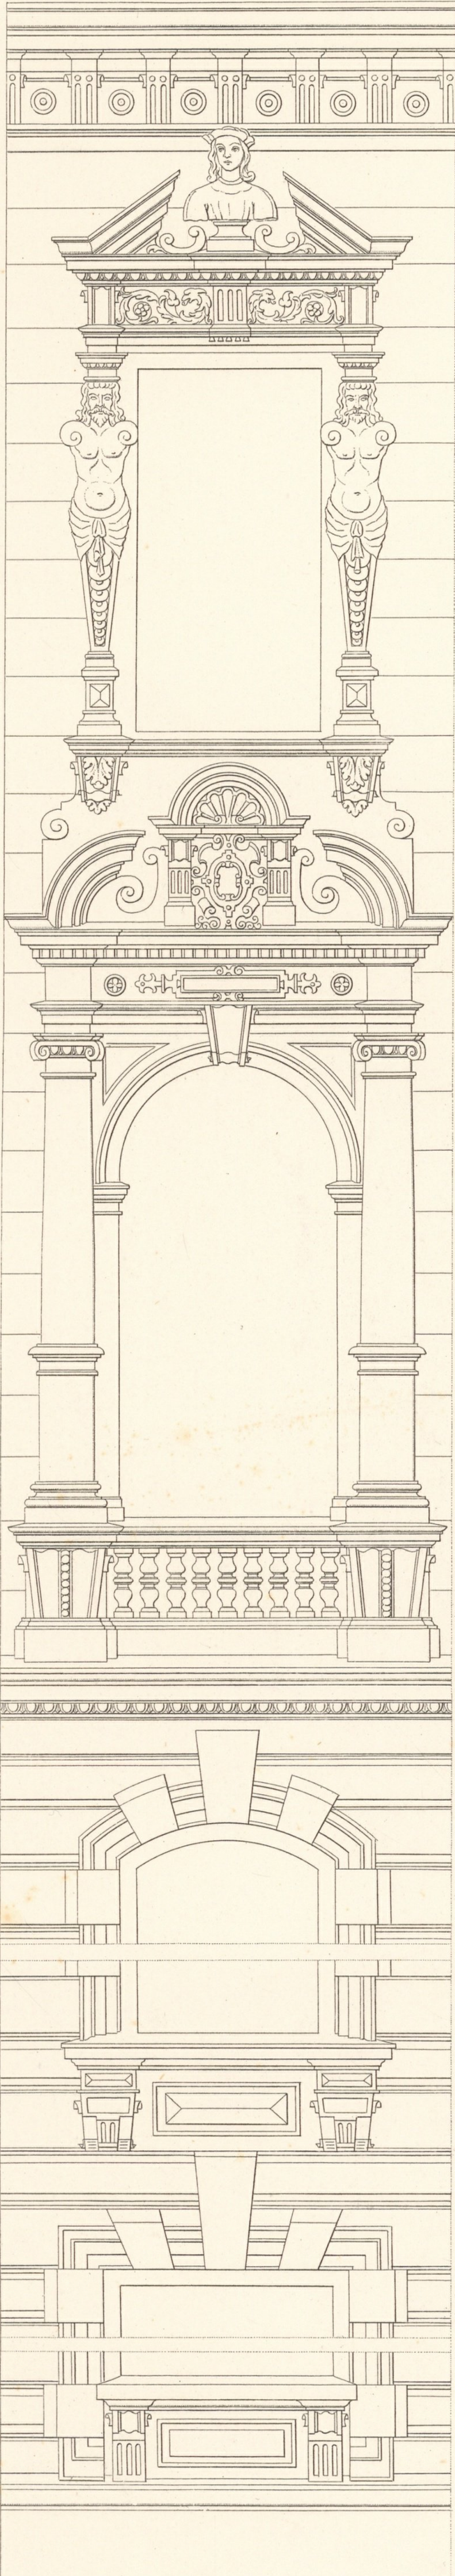

Wien, Ad. Lehmann.

C. Schlimp, Arch.

Atel. Obermayer sc