
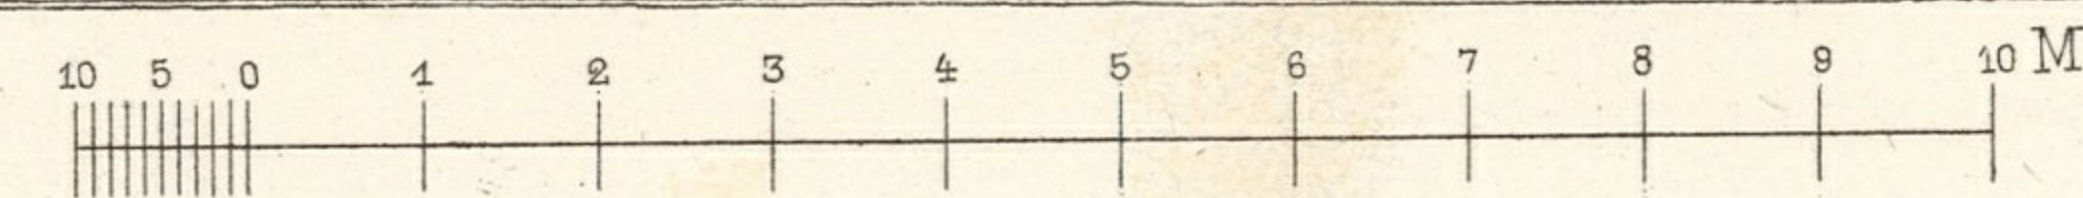


BÄCHERPLATZ 3.

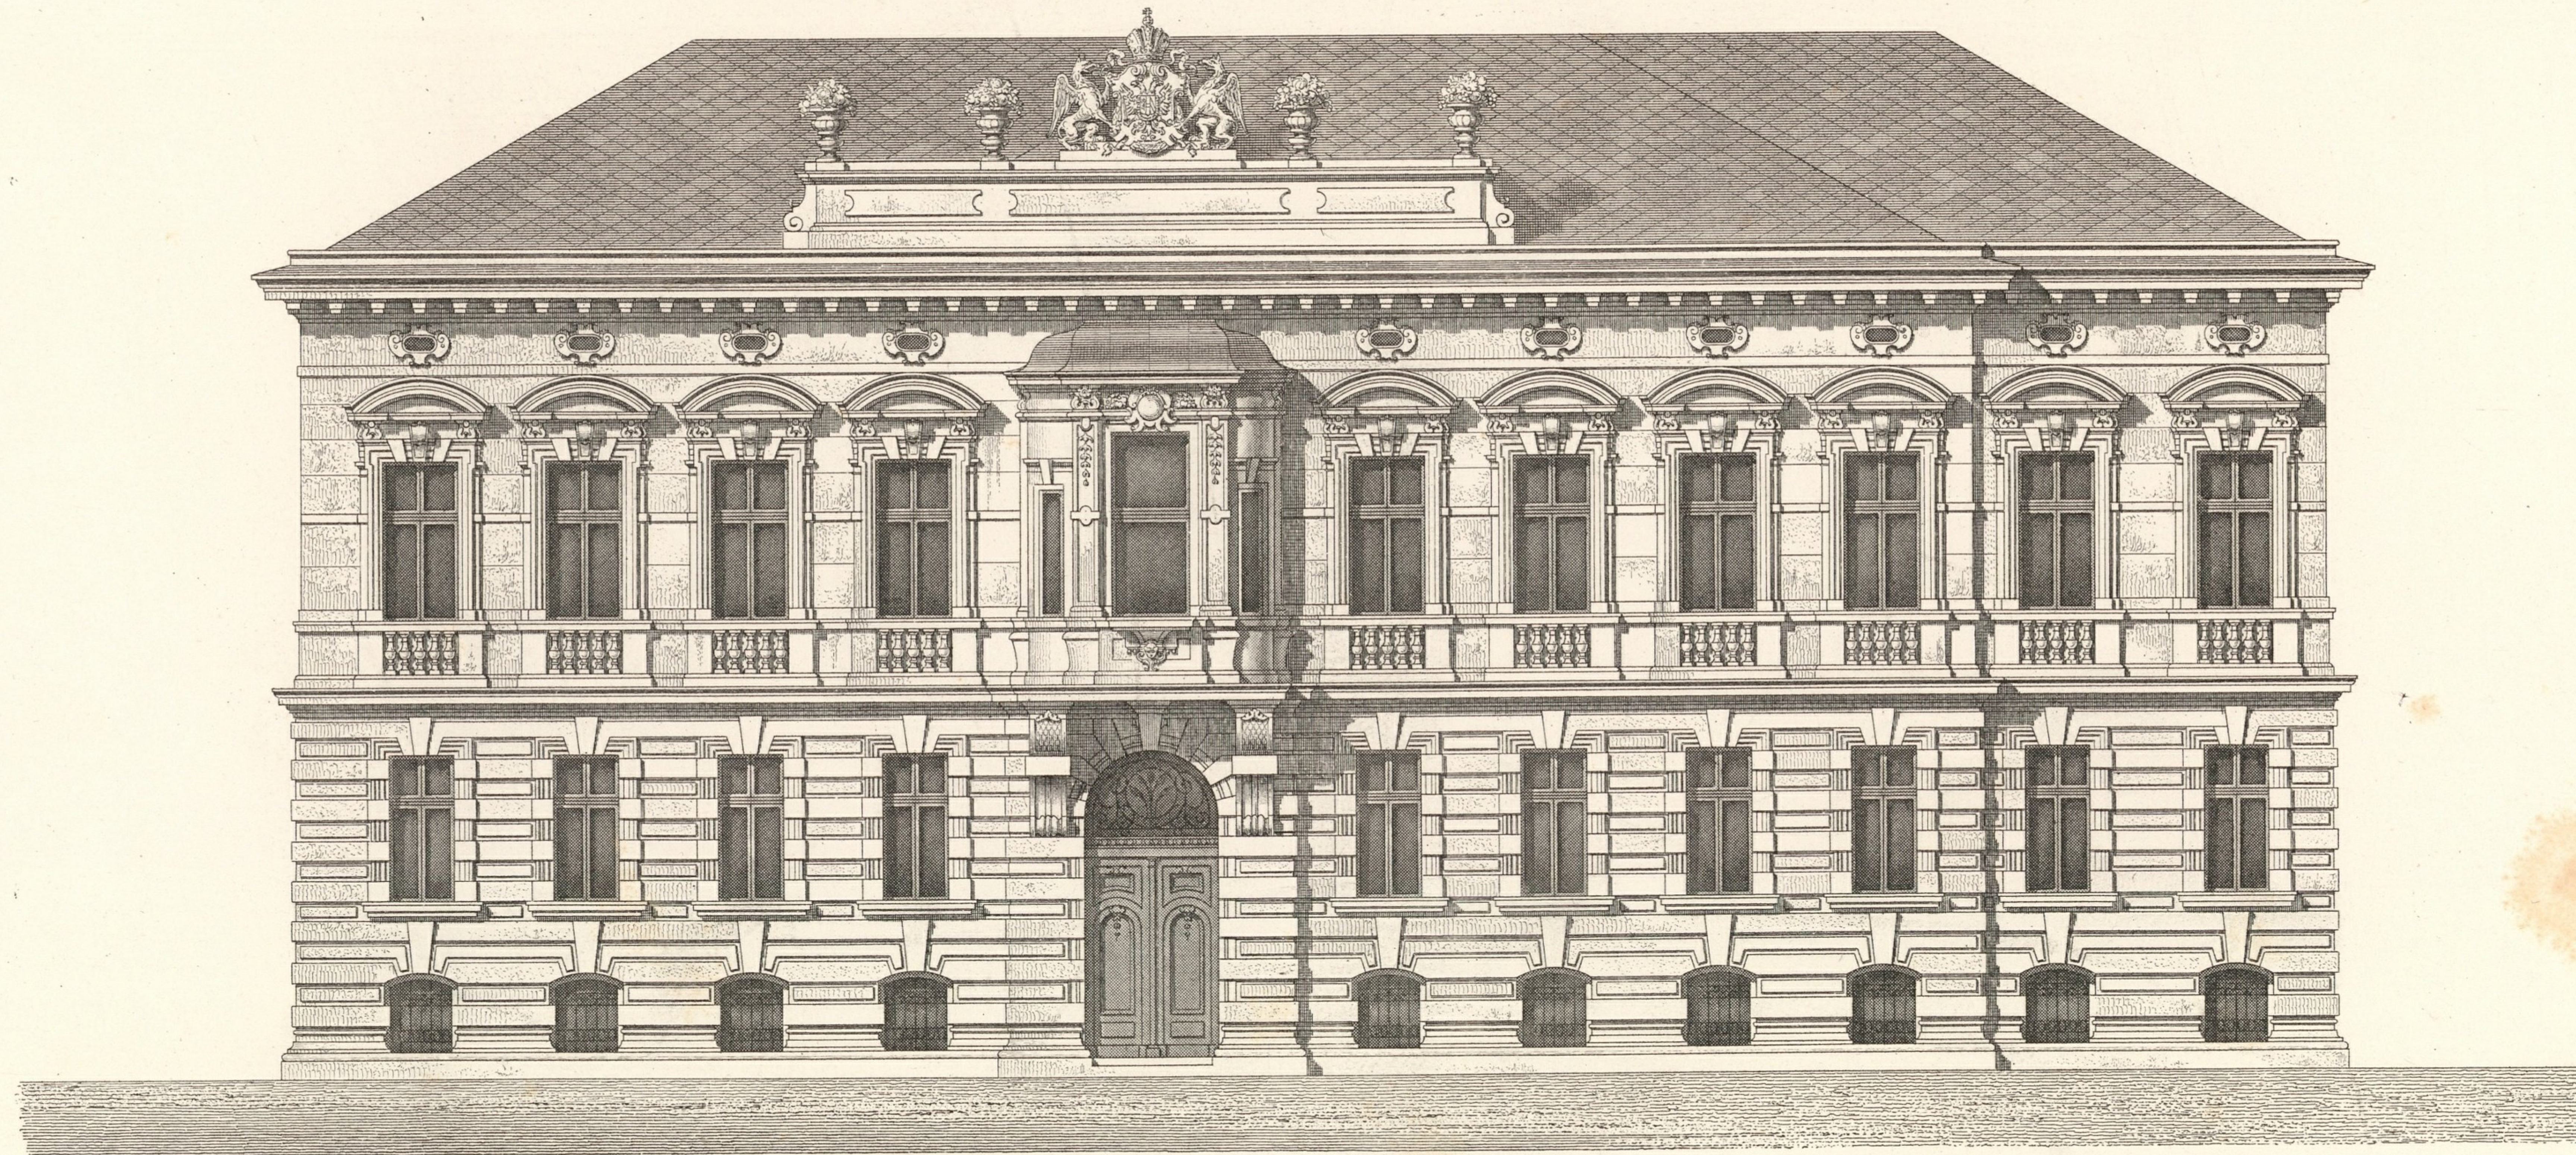


ERDGESCHOSS.

REZ-DE-CHAUSSEE.


I. STOCK.

I^{er} ETAGE.


- a Comptoir
- b Vorzimmer
- c Zimmer
- d Dienstbotenzimmer
- e Abort
- f Küche
- g Speise
- a Bureaux
- b Antichambre
- c Chambre
- d Ch. d. domestiques
- e Closet
- f Cuisine
- g Garde-manger

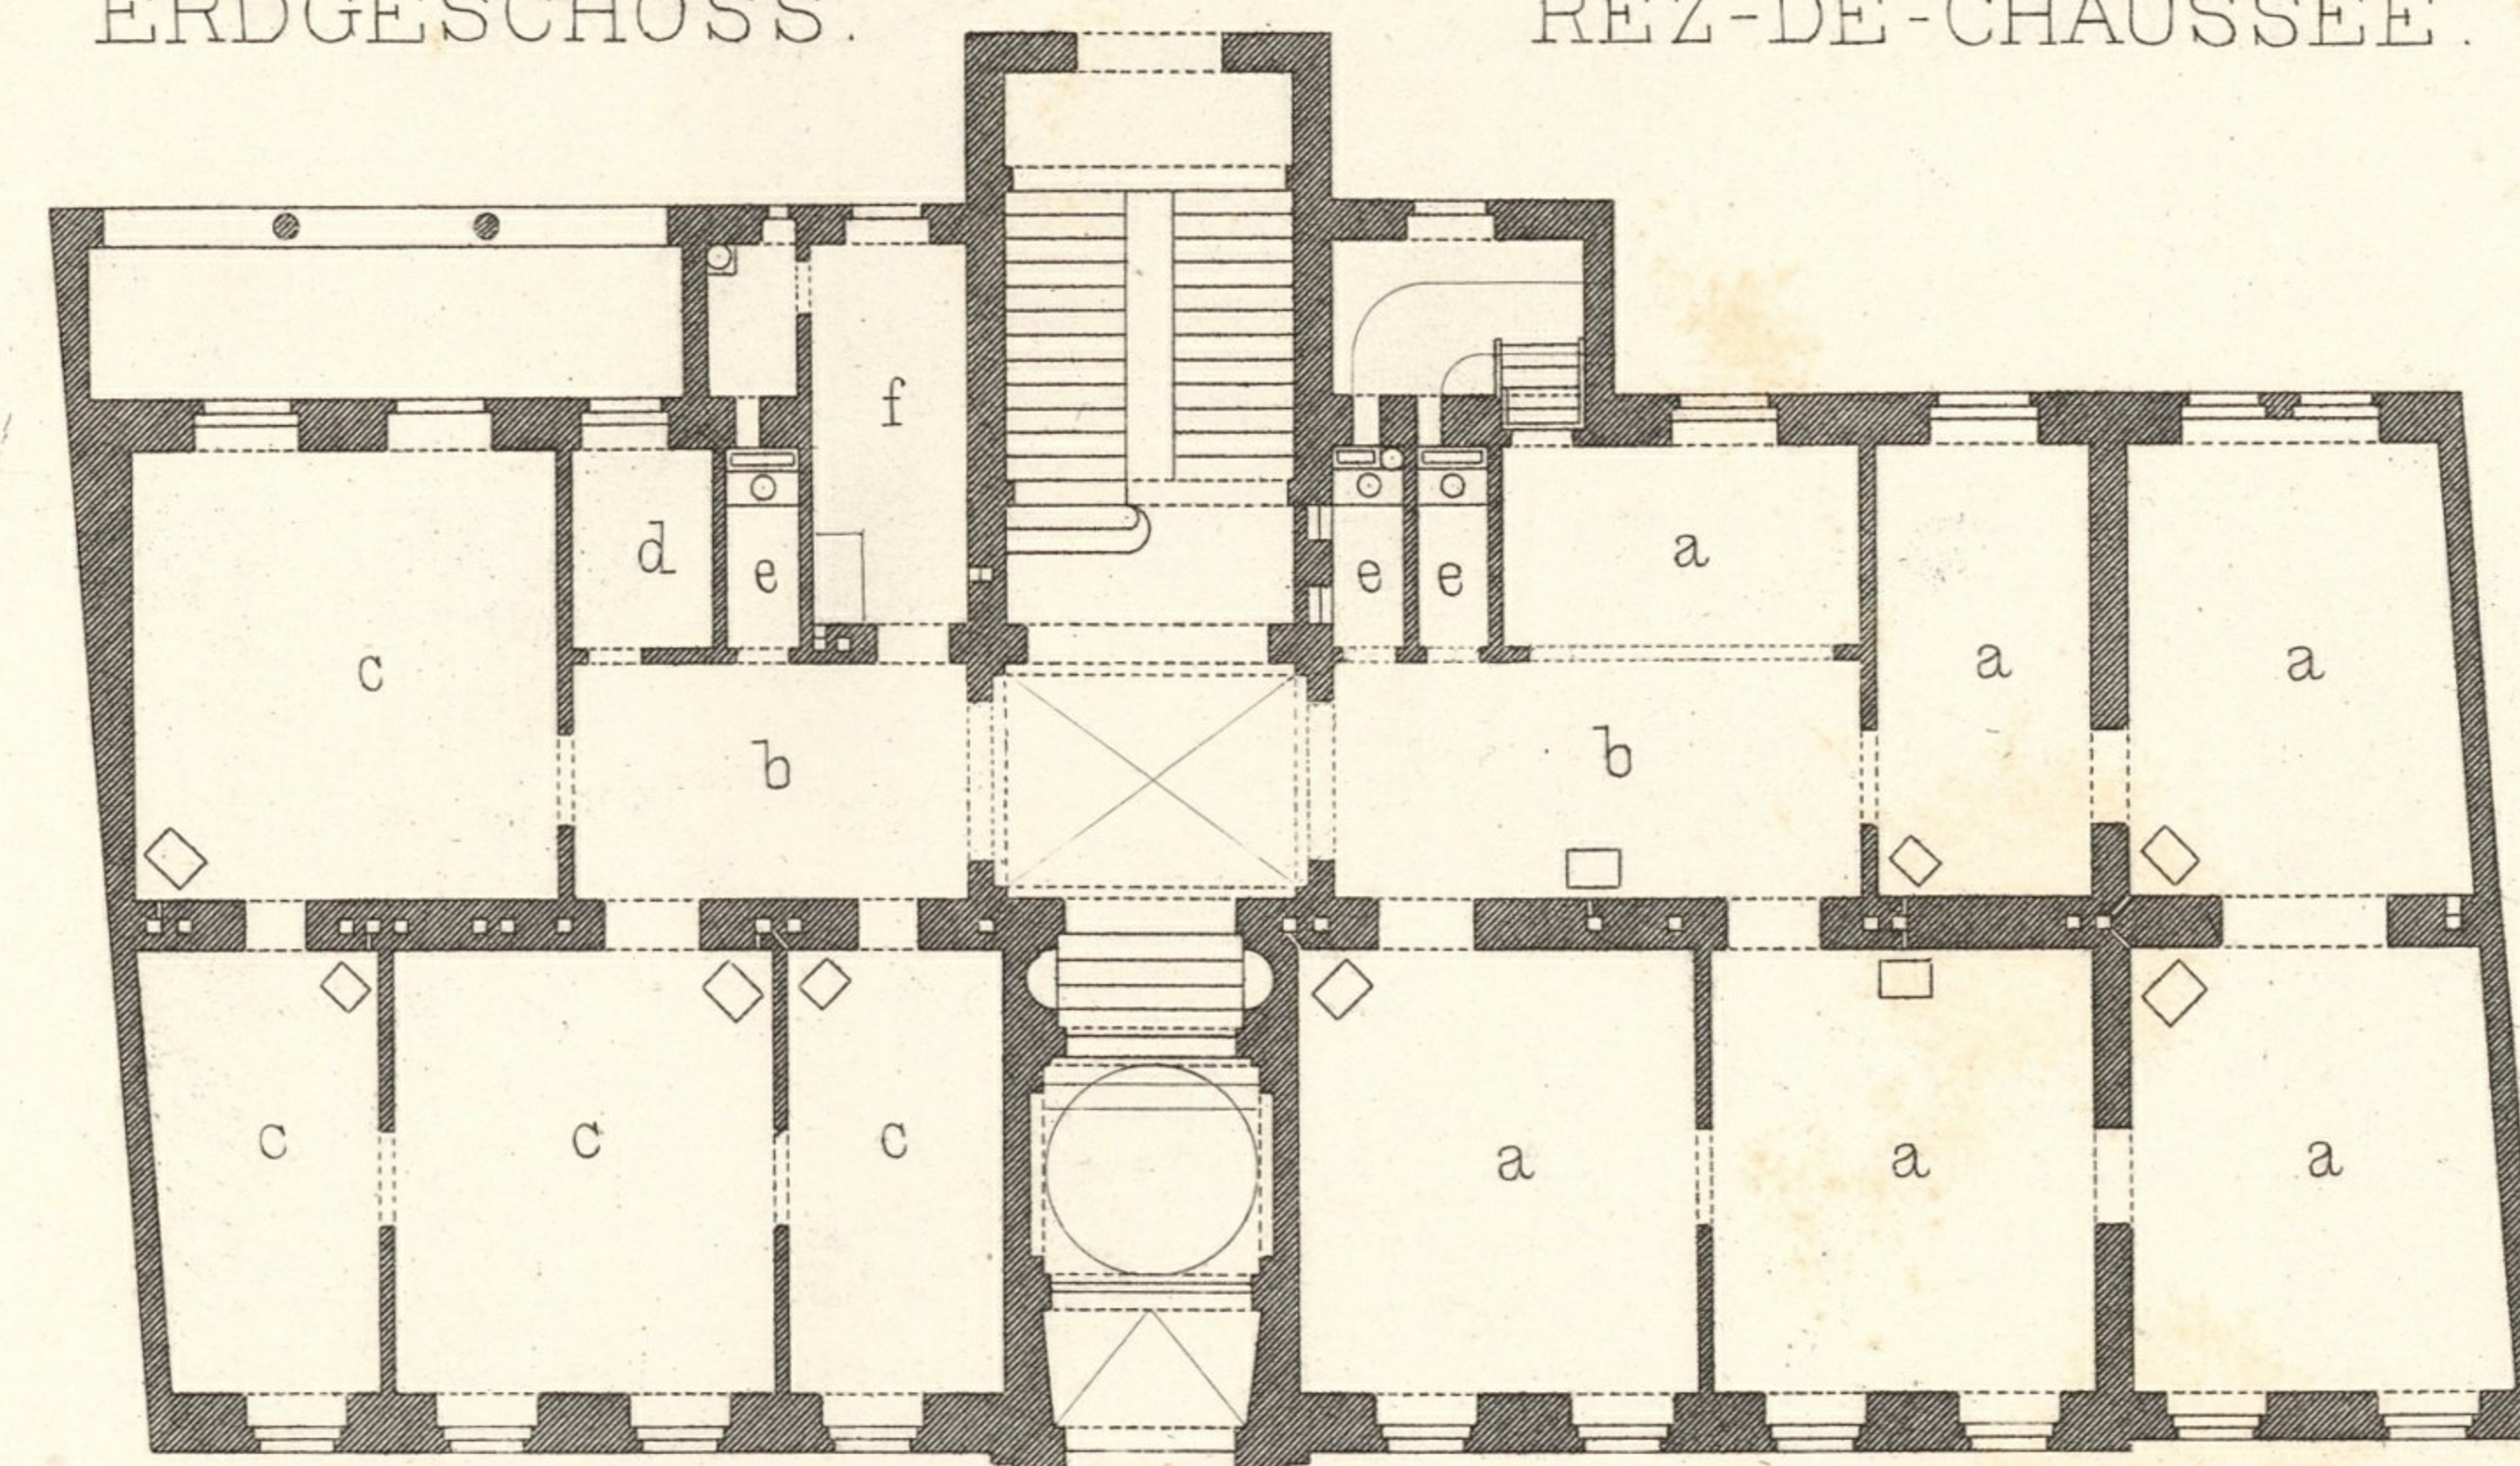

- a Vorzimmer
- b Herrenzimmer
- c Speisezimmer
- d Salon
- e Fremdenzimmer
- f Dienstbotenzimmer
- g Küche
- h Badezimmer
- i Wintergarten
- k Schlafzimmer
- l Garderobe
- m Kinderzimmer

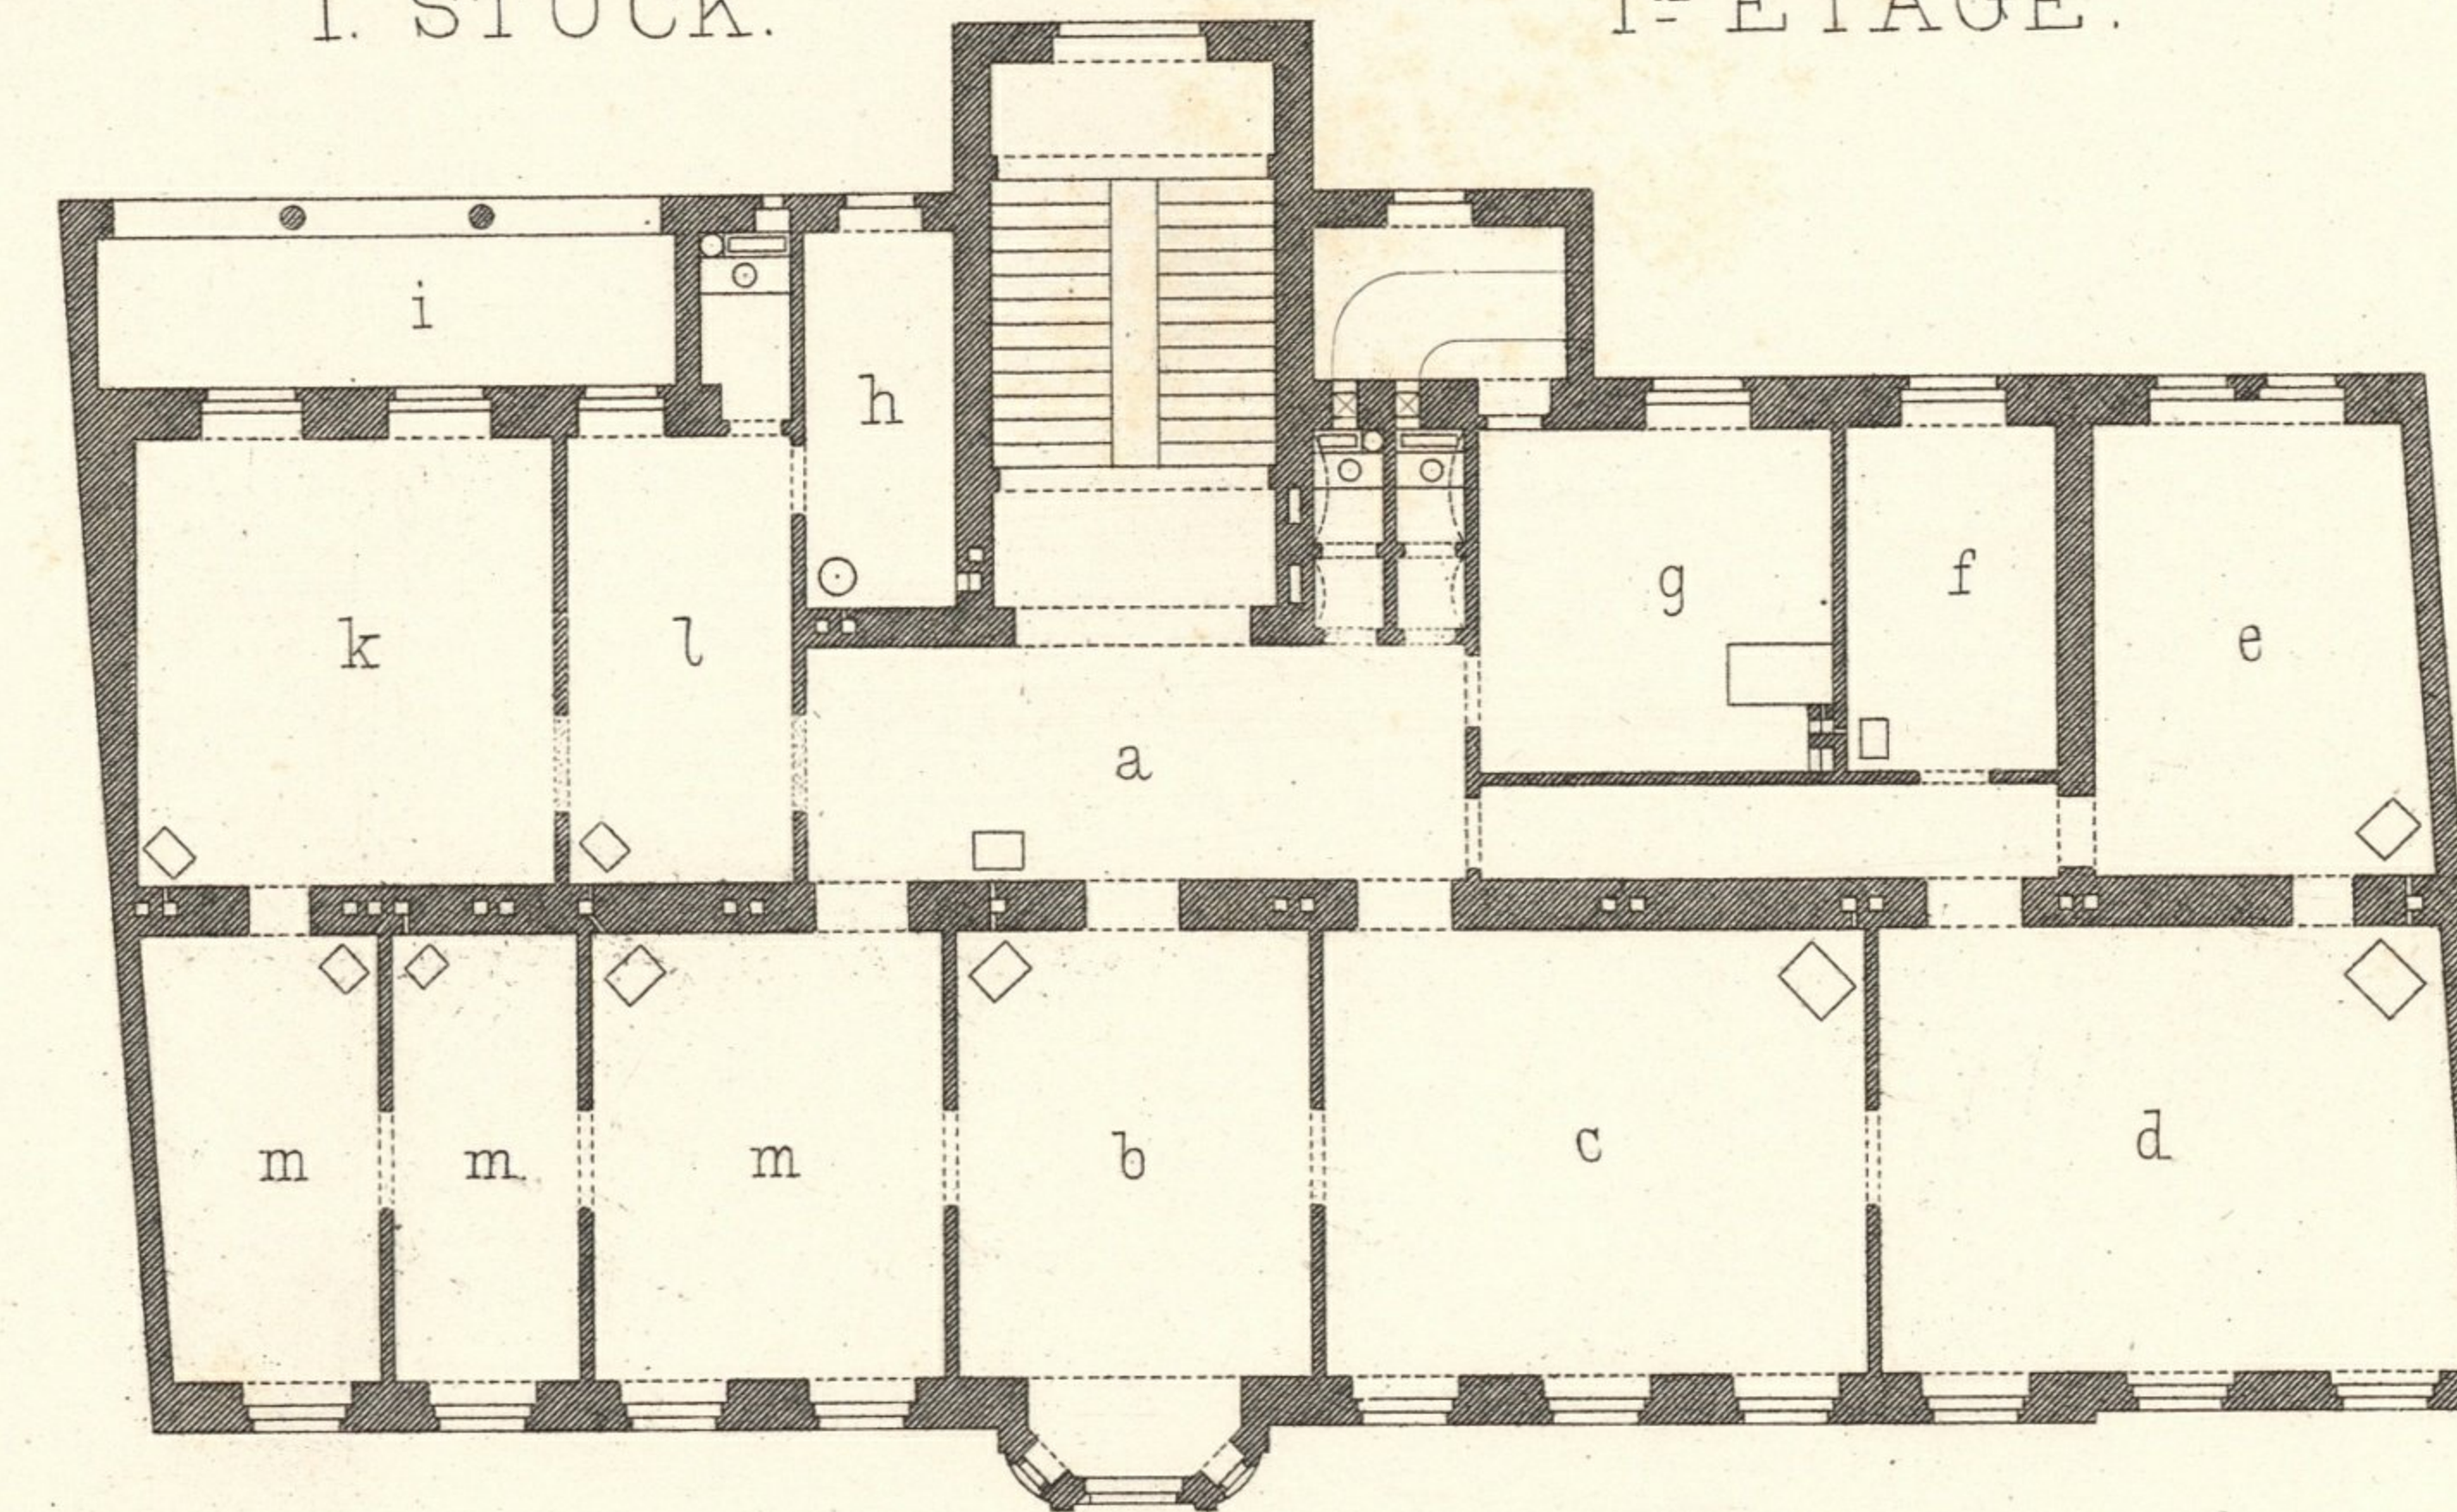

- a Antichambre
- b Ch. de Monsieur
- c Salle à manger
- d Salon
- e Ch. des amis
- f Ch. d. domestiques
- g Cuisine
- h Bain
- i Jardin d'hiver
- k Ch. à coucher
- l Garderobe
- m Ch. des enfants

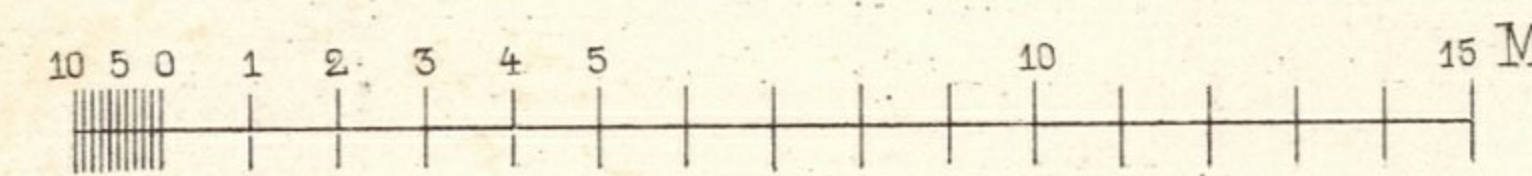

F. Schachner, Archit.

Impr. F. Kargl, Wien.

Wien, Ad. Lehmann.

Atel. Bütemeyer sc.

inventar
Abth. E
Nr. 106

