
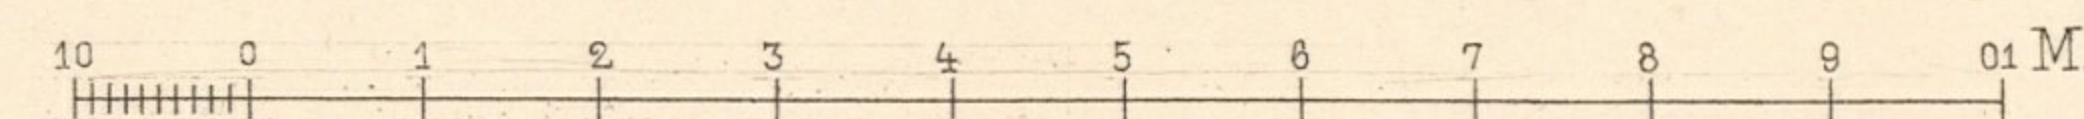


MÜNZWARDEING. 2.

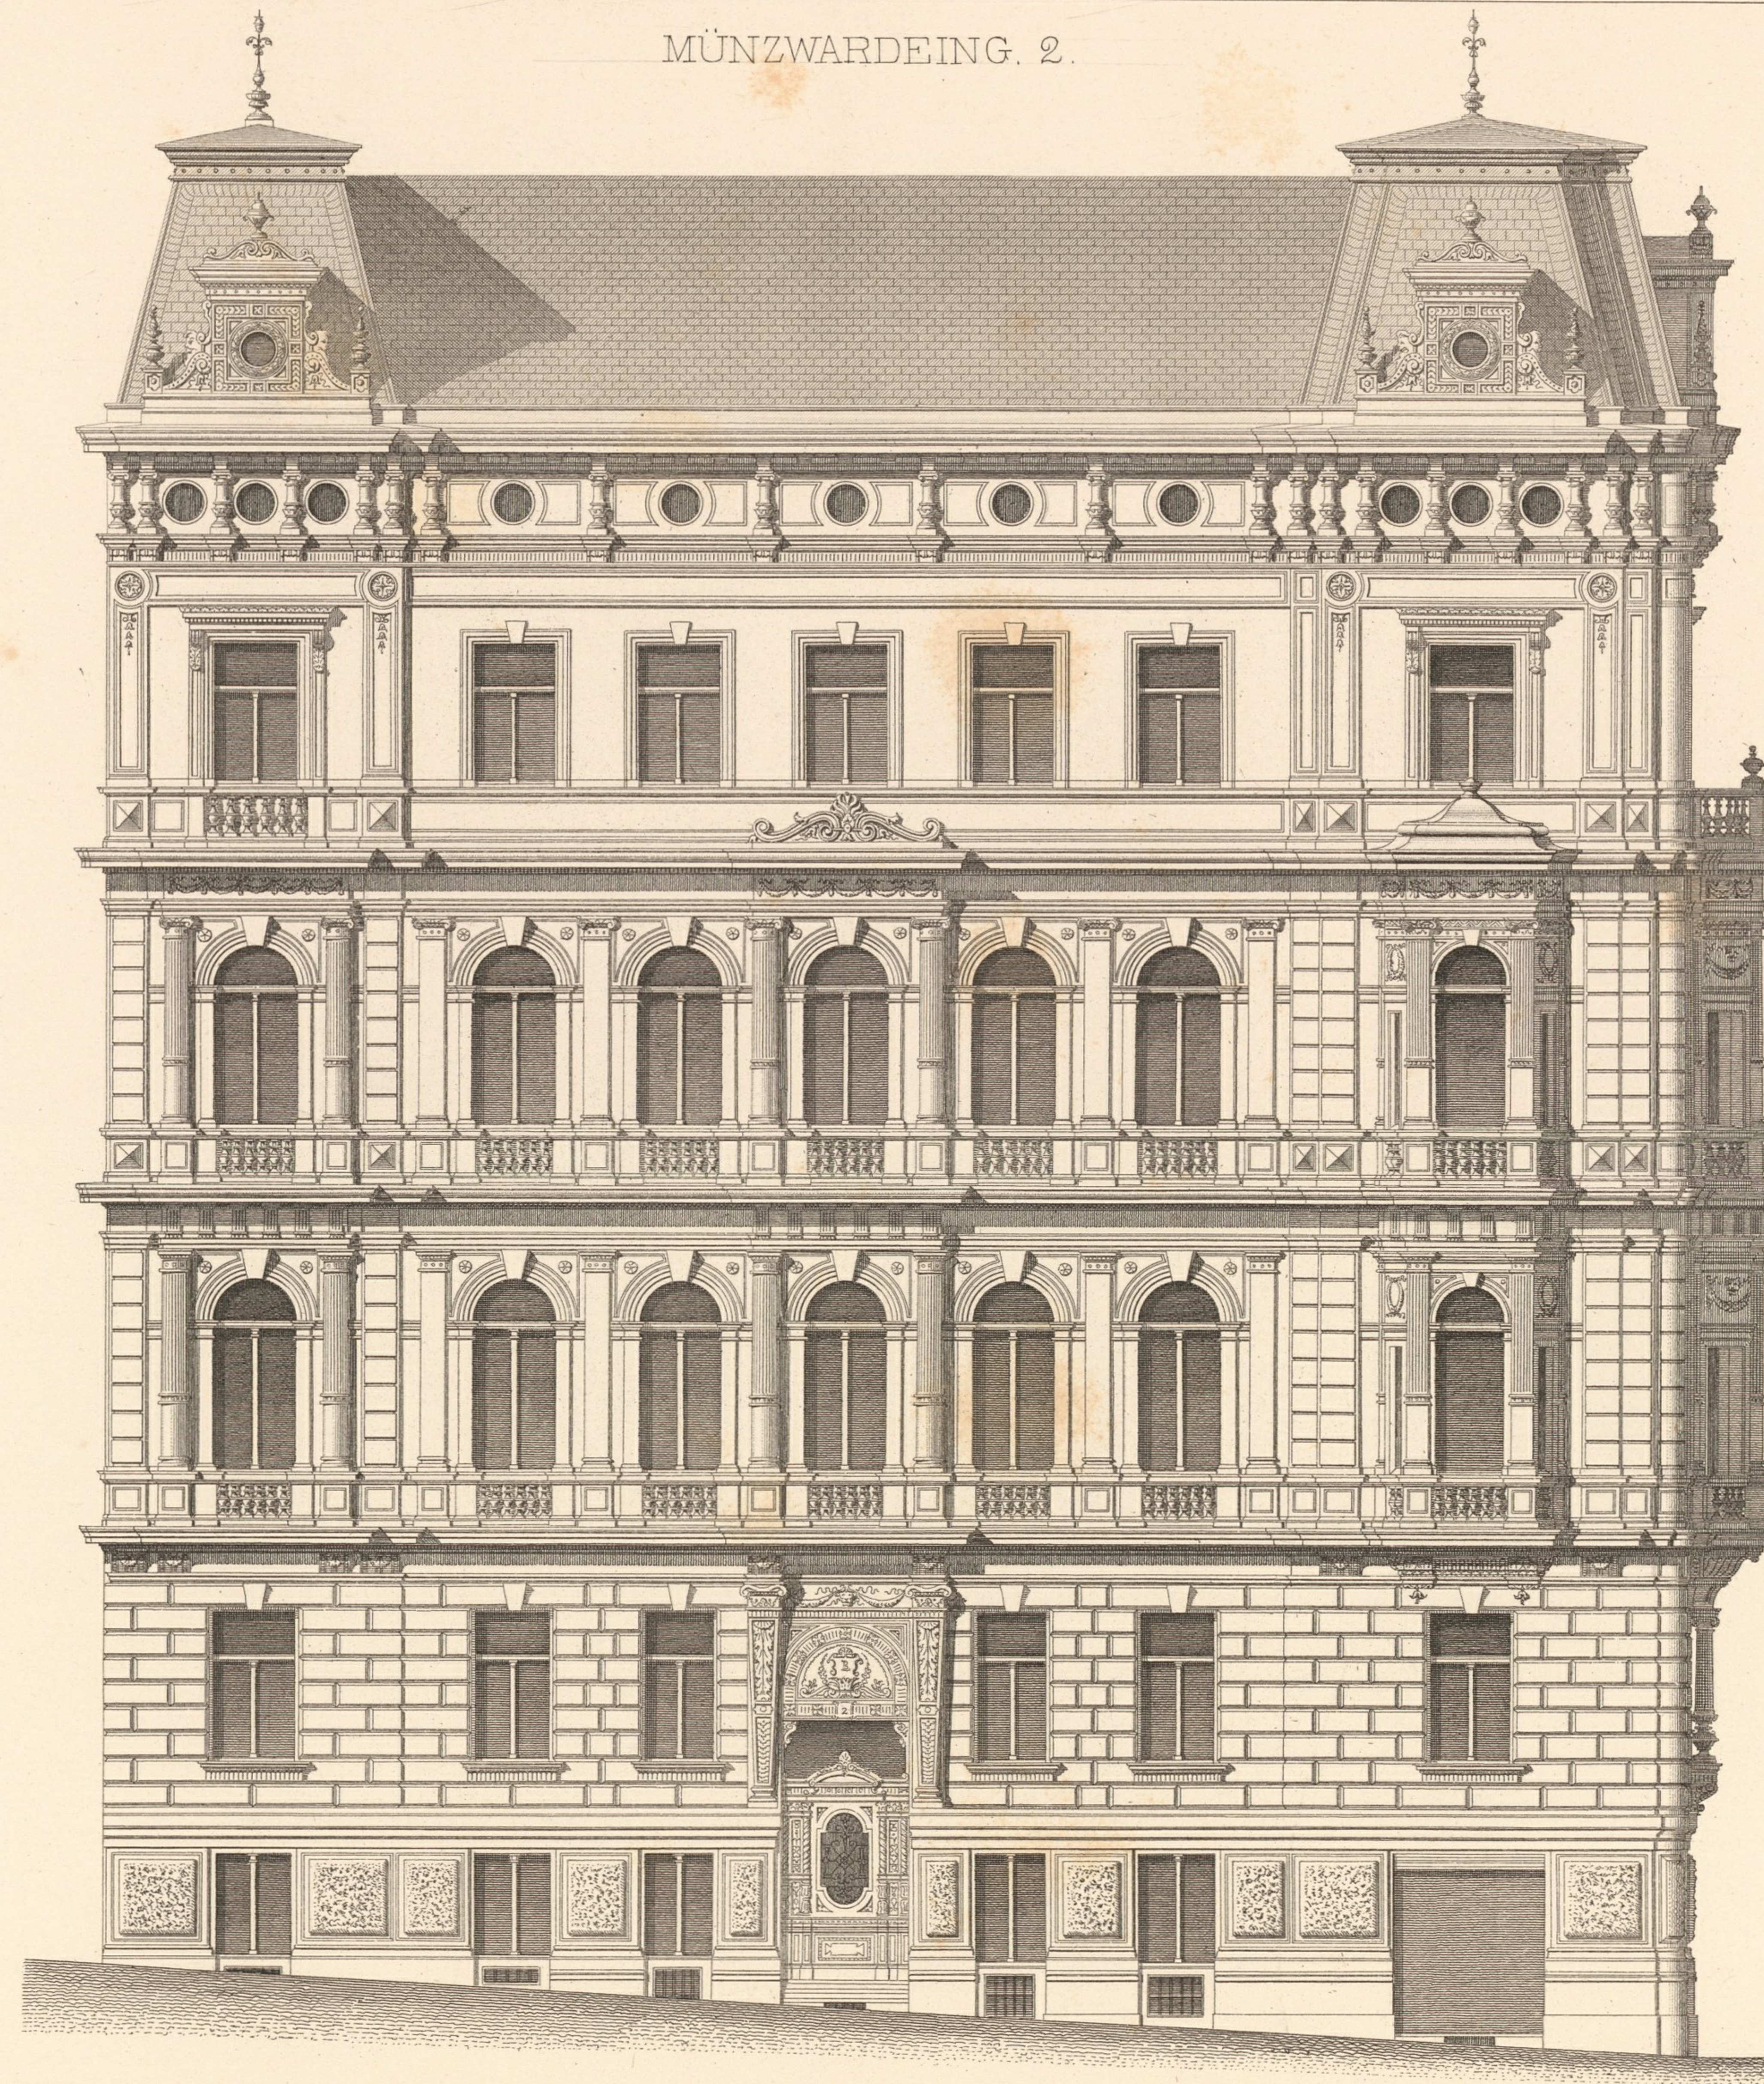

Wien, Ad. Lehmann.

Langhammer, Archit.

Atel. Obermeyer sc.


Impr. F. Kargl, Wien.

Inventar  
Abth. E  
Nr. 106





VI MÜNZWARDEING 2.

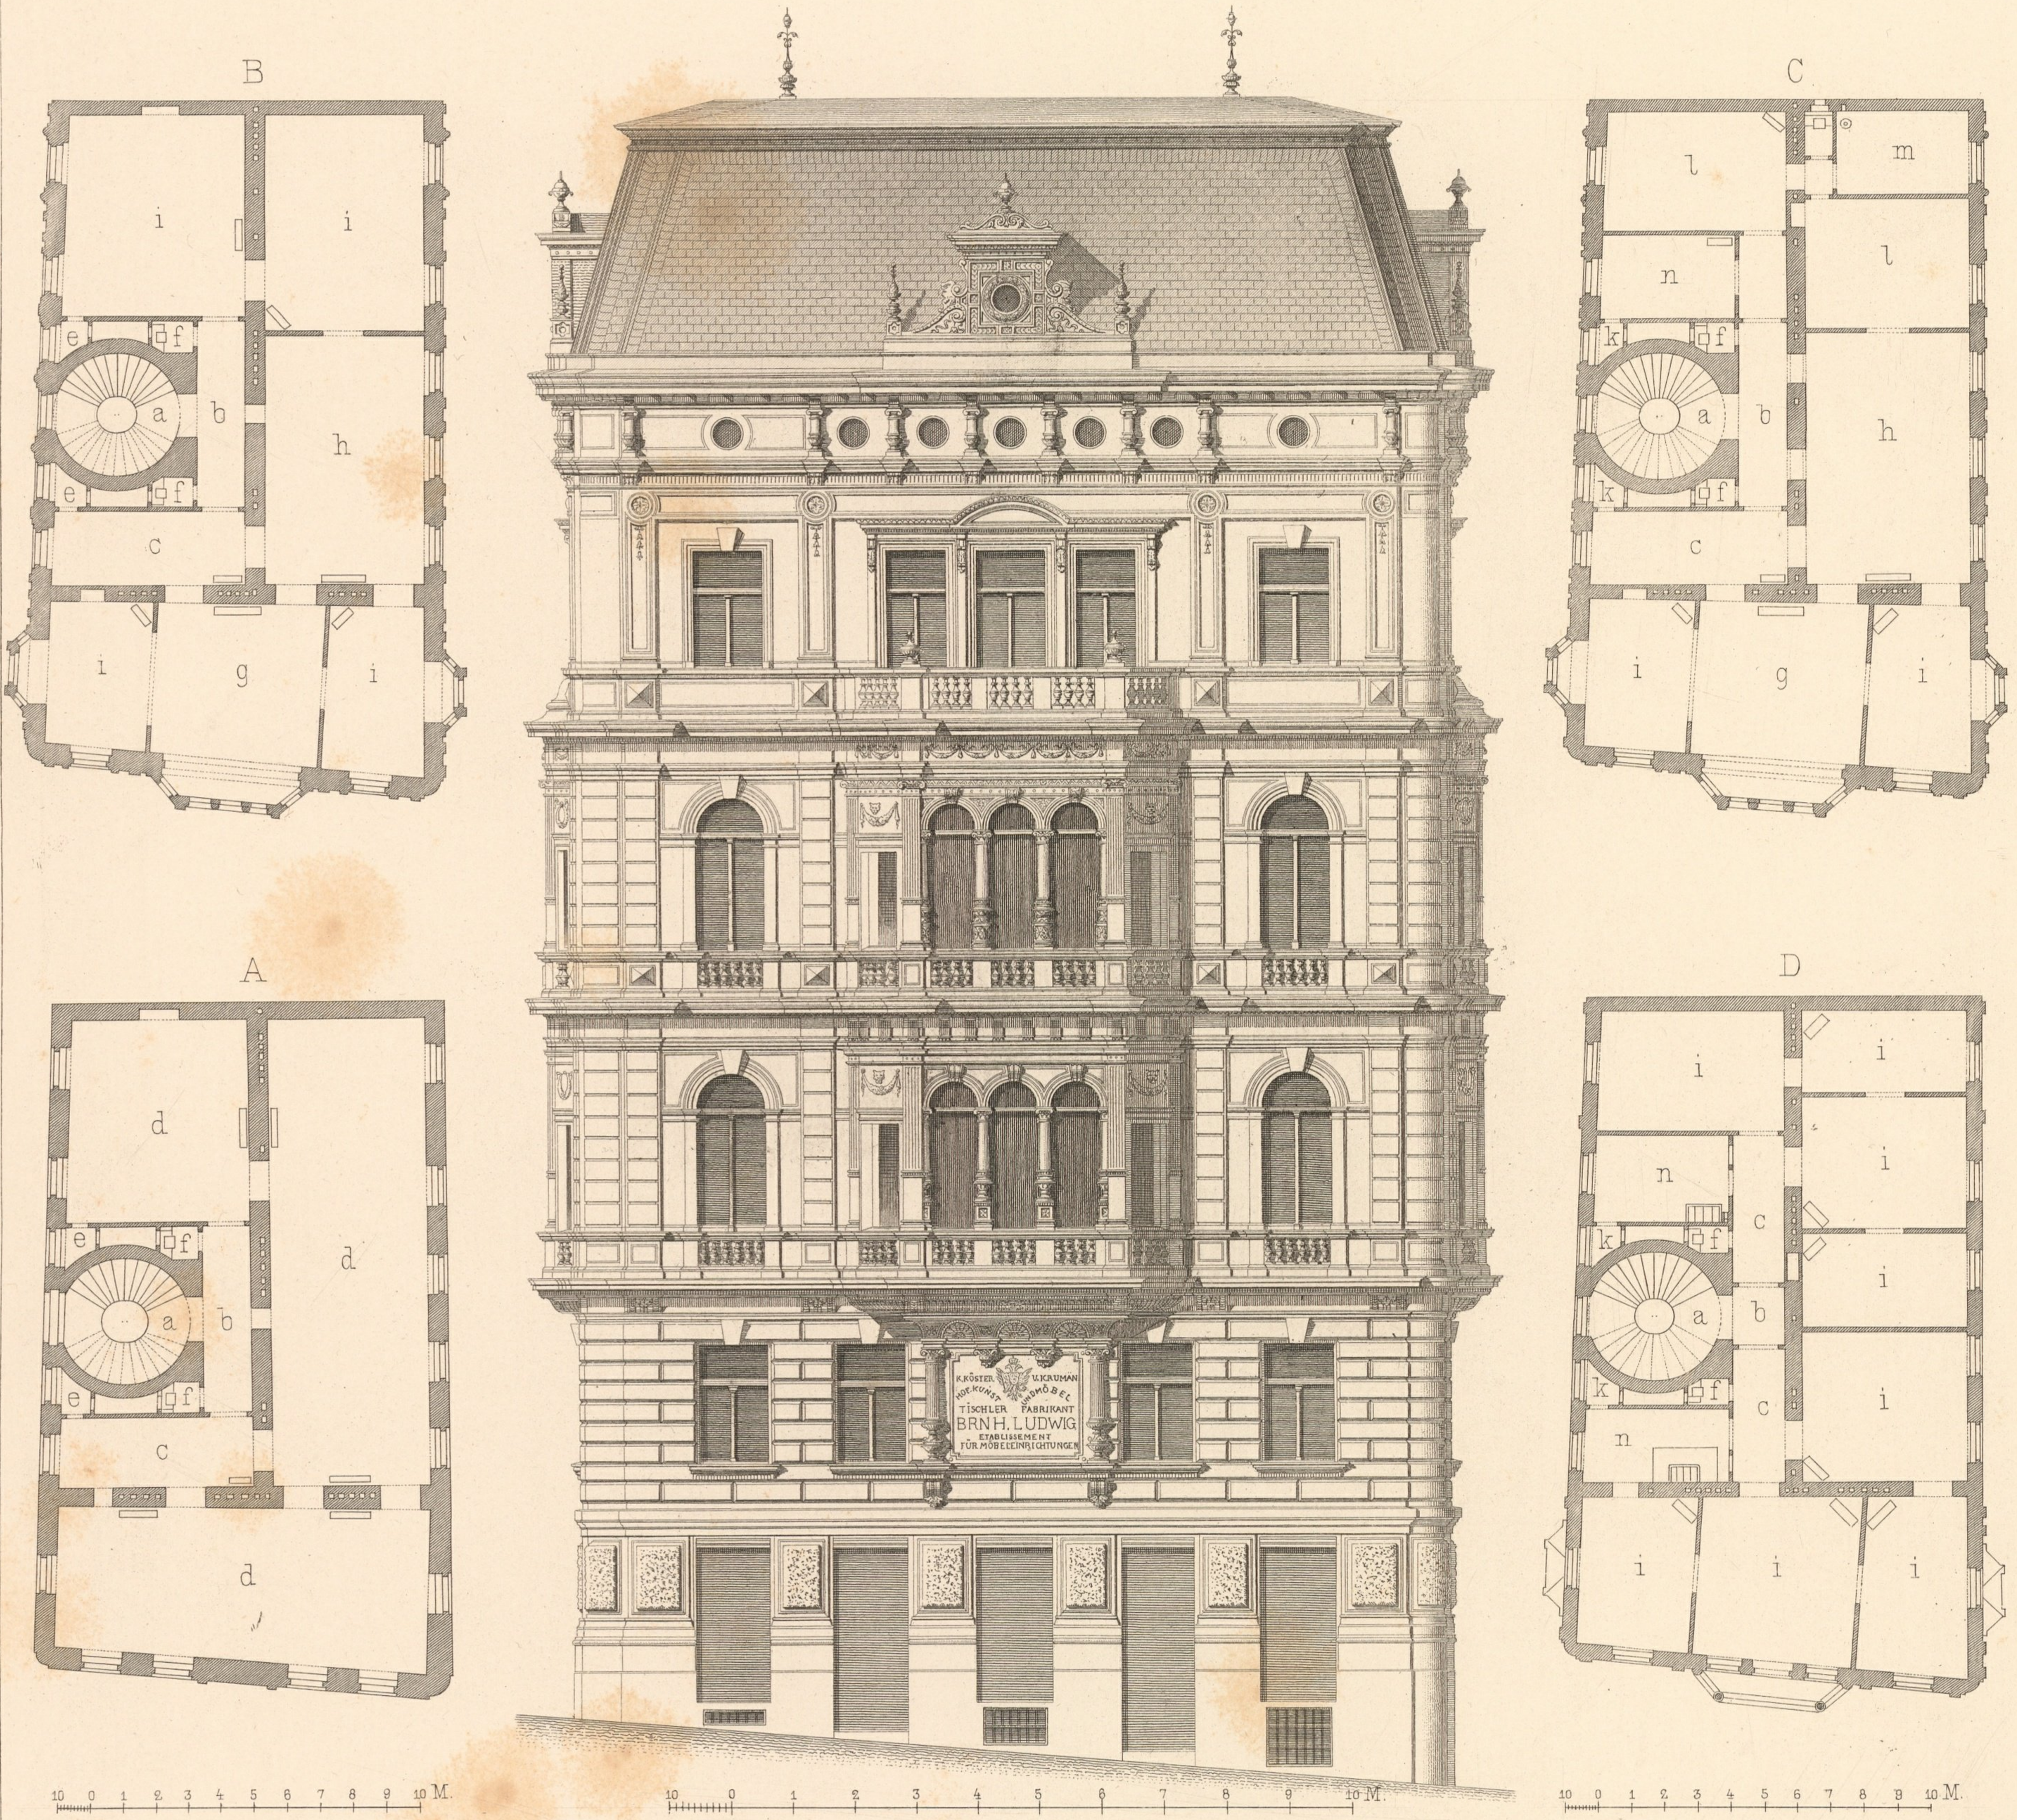

- A ERDGESCHOSS
- B I. STOCK
- C II. "
- D III. "
- a Treppe
- b Vorraum
- c Vorzimmer
- d Magazin
- e Requisiten
- f Abort
- g Salon
- h Speisesaal
- i Zimmer
- k Speise
- l Schlafzimmer
- m Bad
- n Küche

- A REZ-DE-CHAUSSÉE
- B 1<sup>er</sup> ETAGE
- C 2<sup>me</sup> "
- D 3<sup>me</sup> "
- a Escalier
- b Passage
- c Antichambre
- d Magazin
- e Dépôt
- f Toilette
- g Salon
- h Salle à manger
- i Chambres
- k Garde-manger
- l Ch. à coucher
- m Bain
- n Cuisine

Wien. Ad. Lehmann.

Langhammer, Archit.




Atel. Obermeyer sc.

Impr. F. Kargl, Wien.





MÜNZWARDEING. 2.

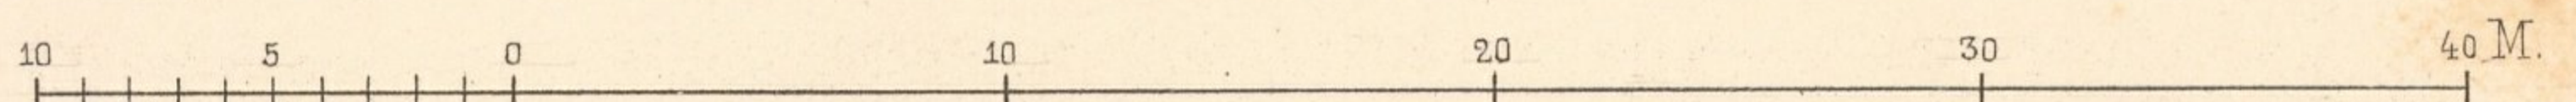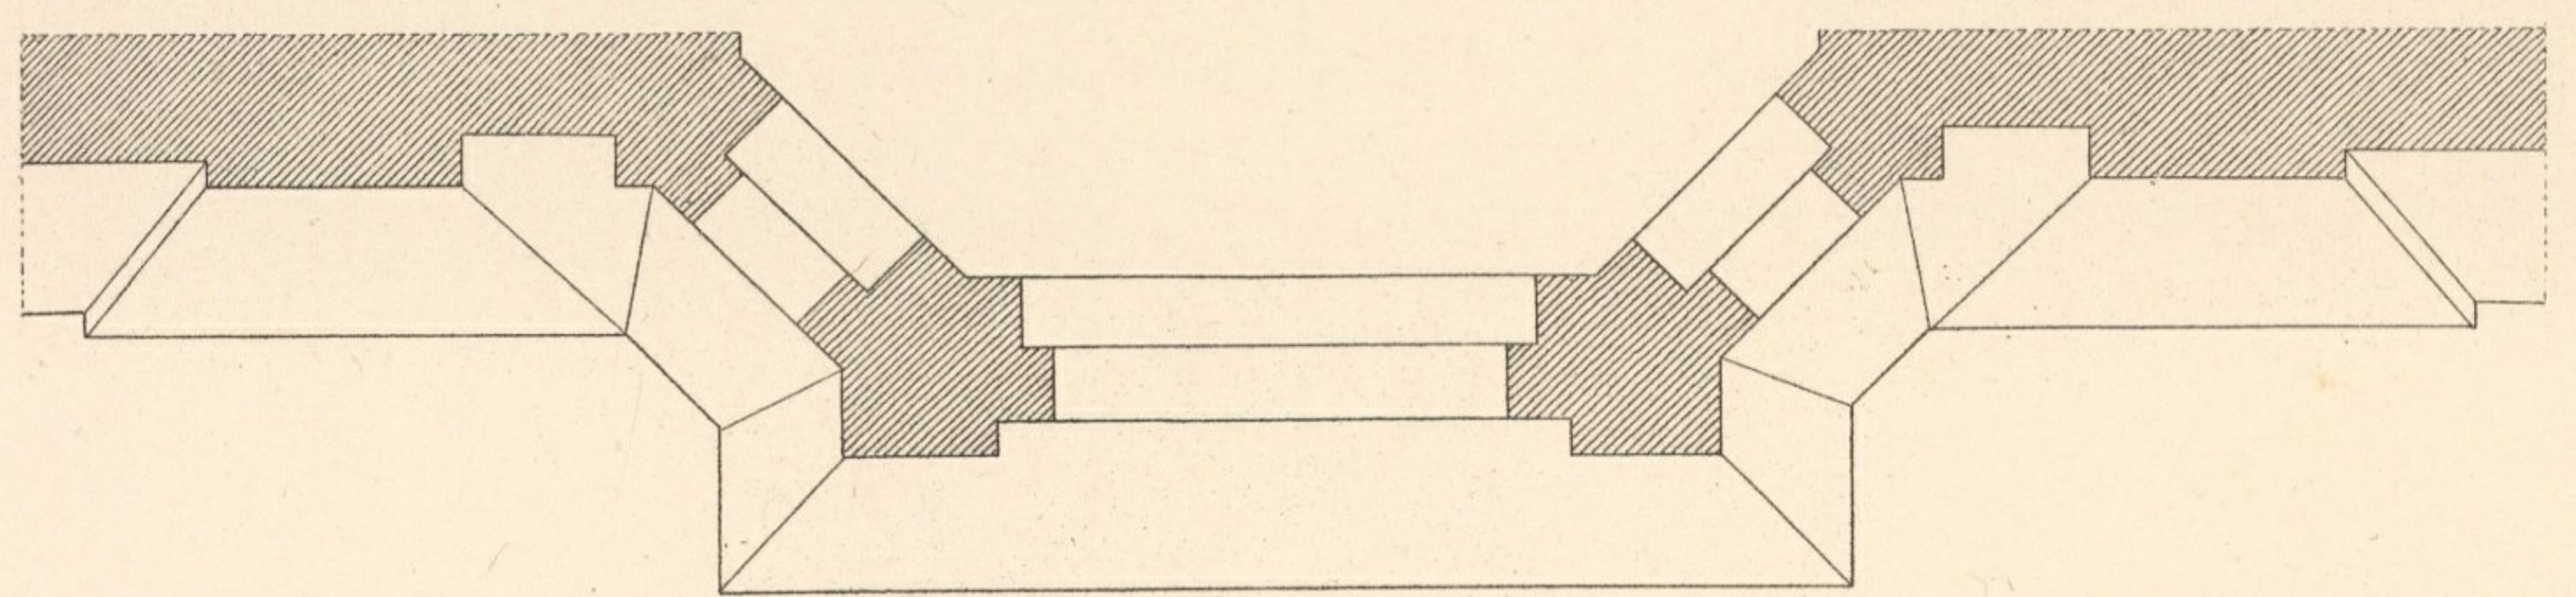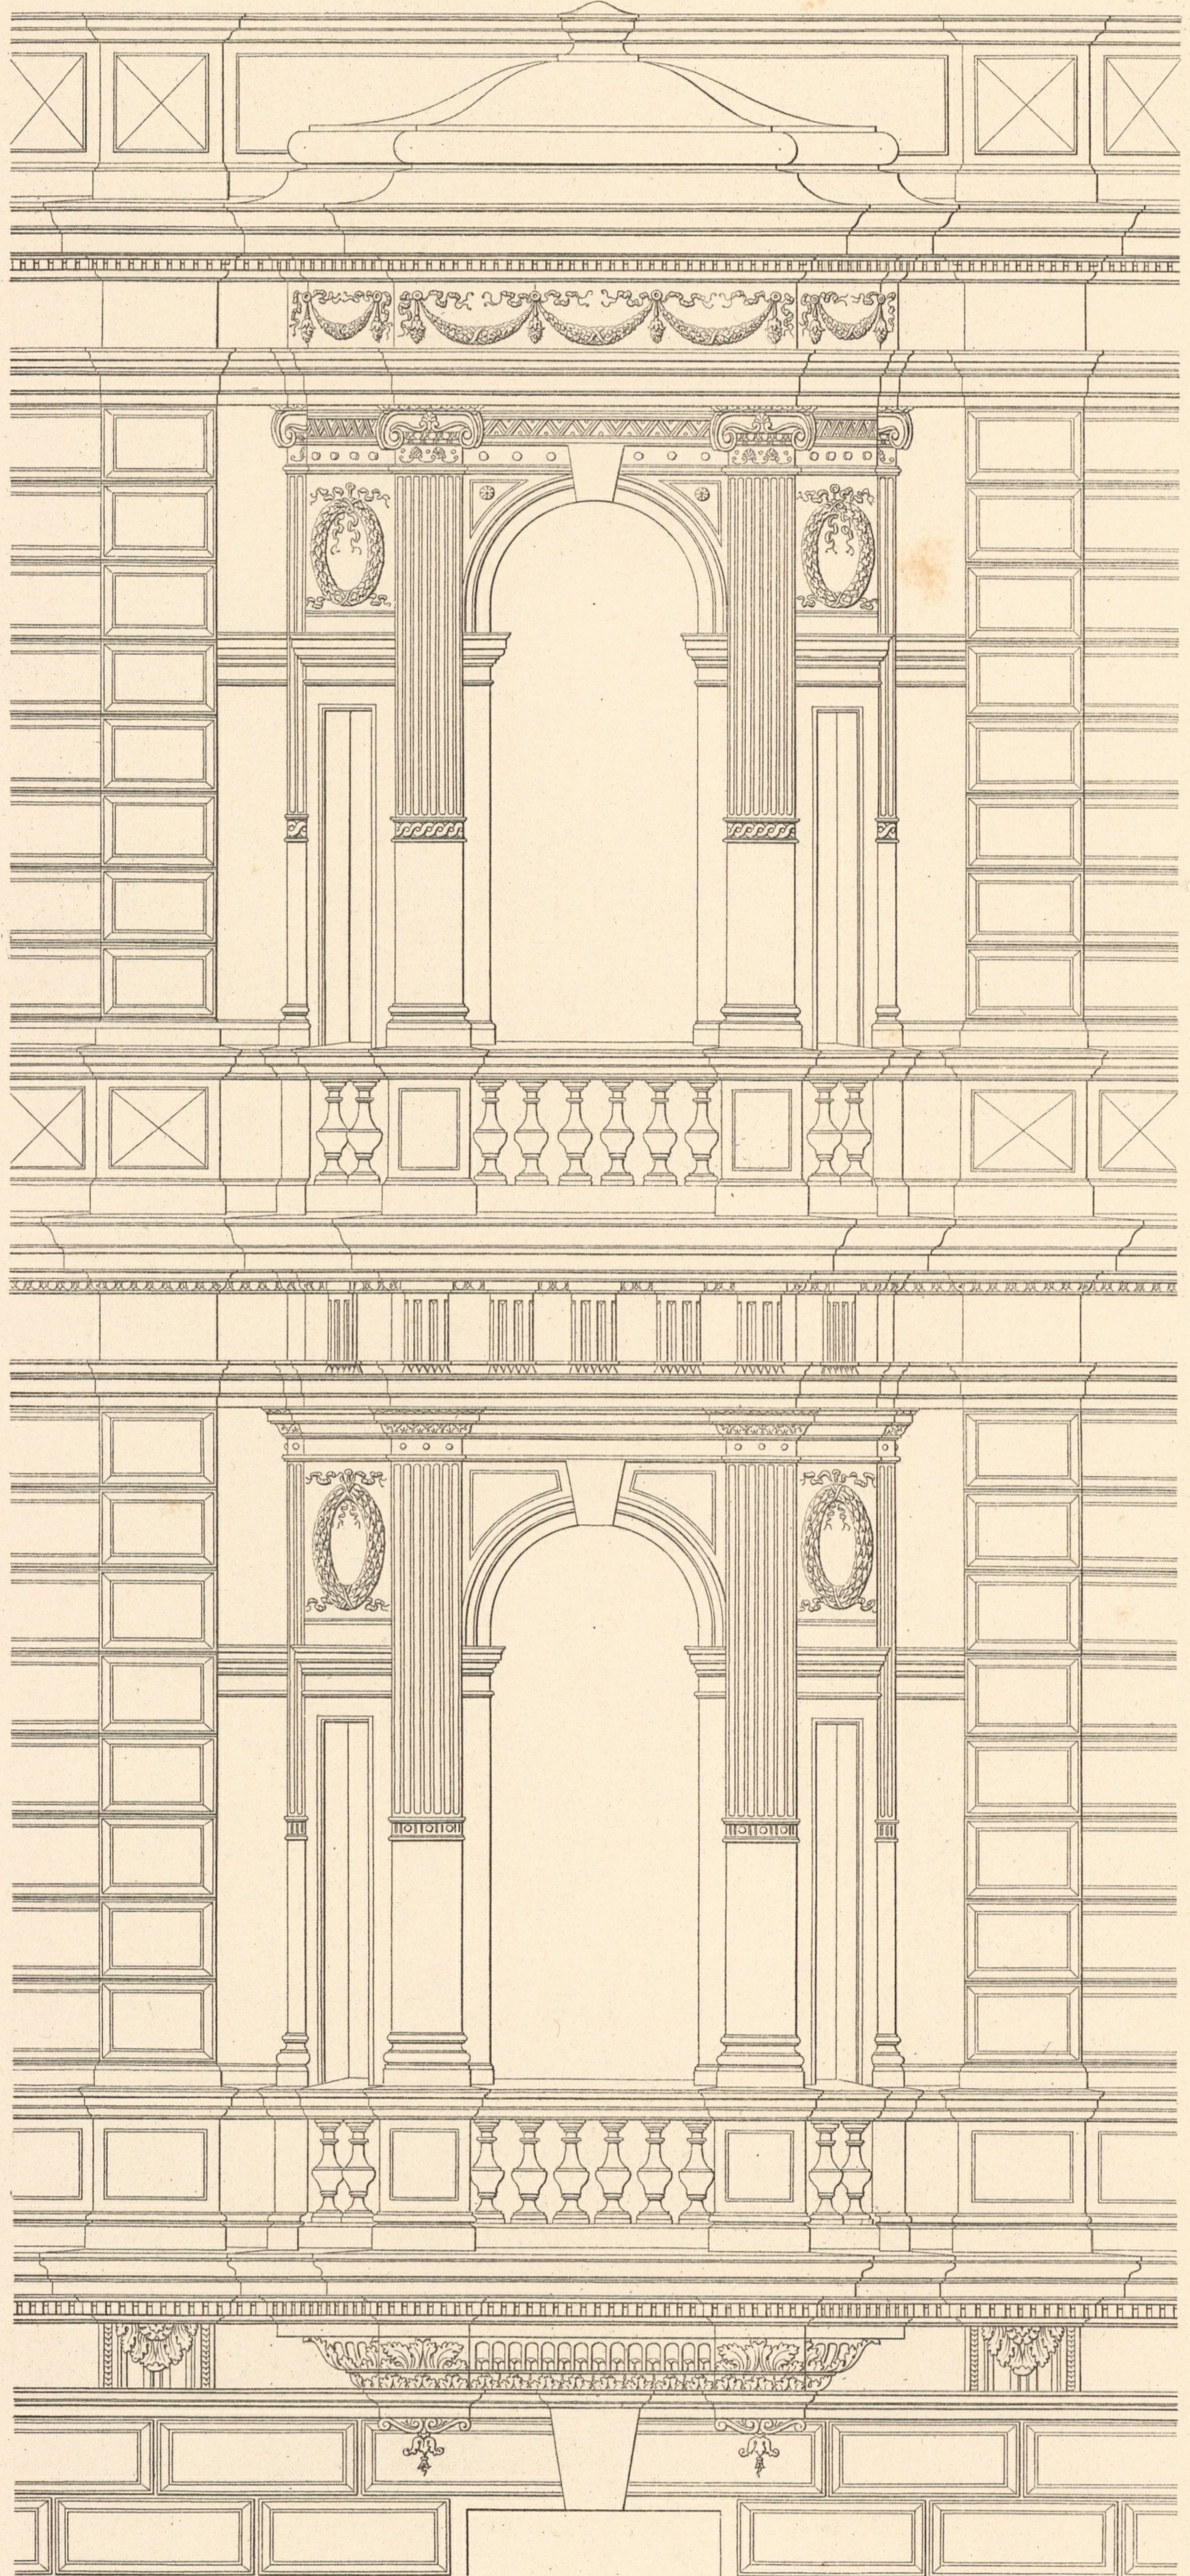

Wien, Ad. Lehmann.




Langhammer, Archit.

Atel. Obermeyer sc.

Impr. F. Kargl, Wien.





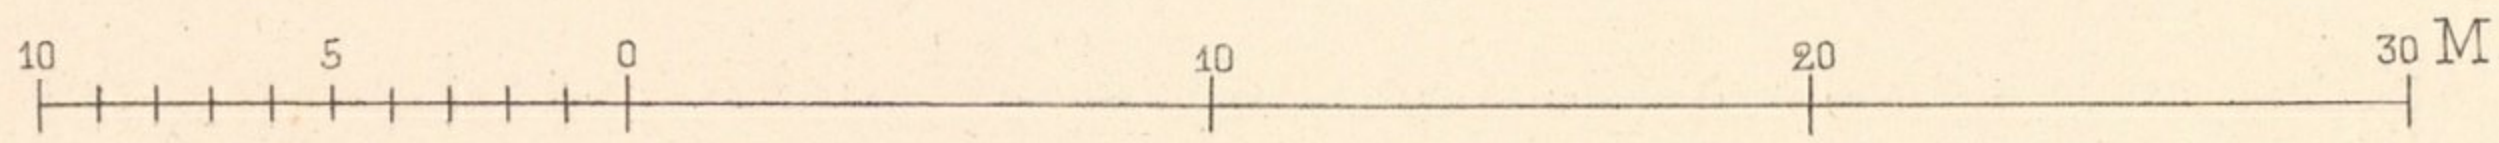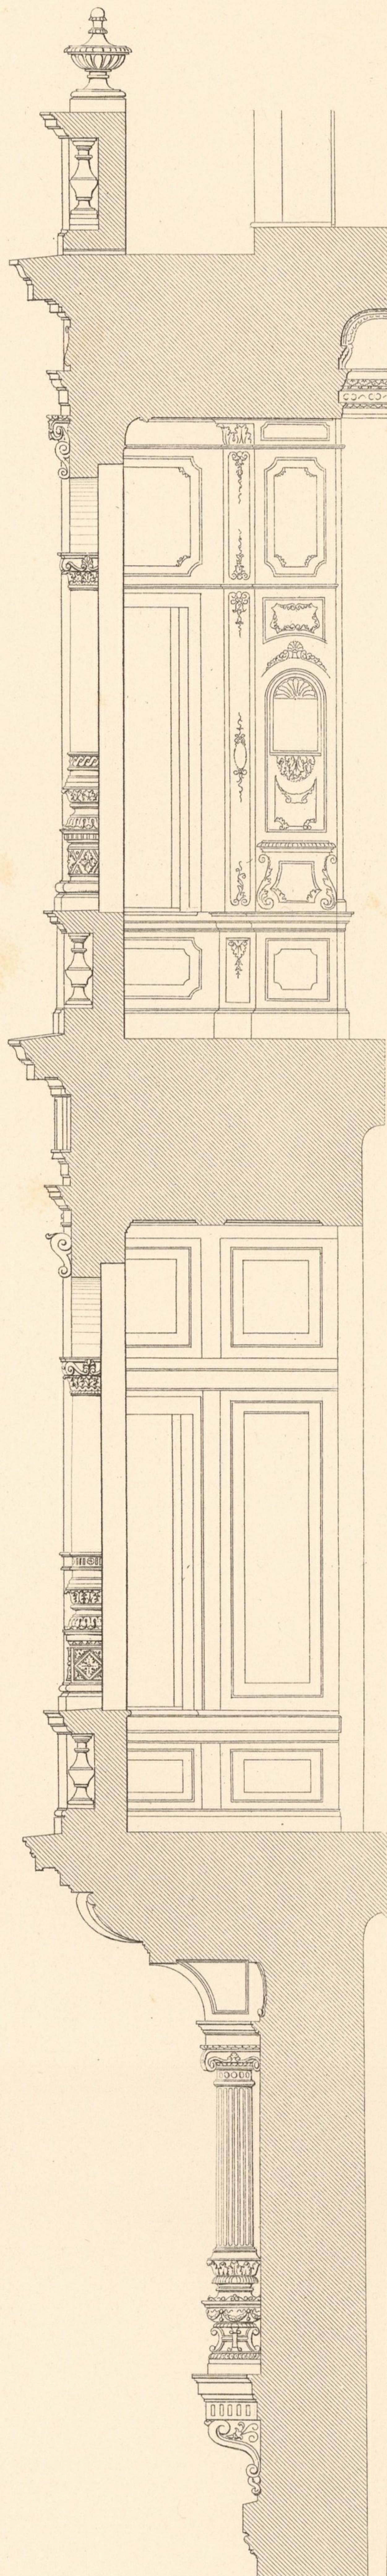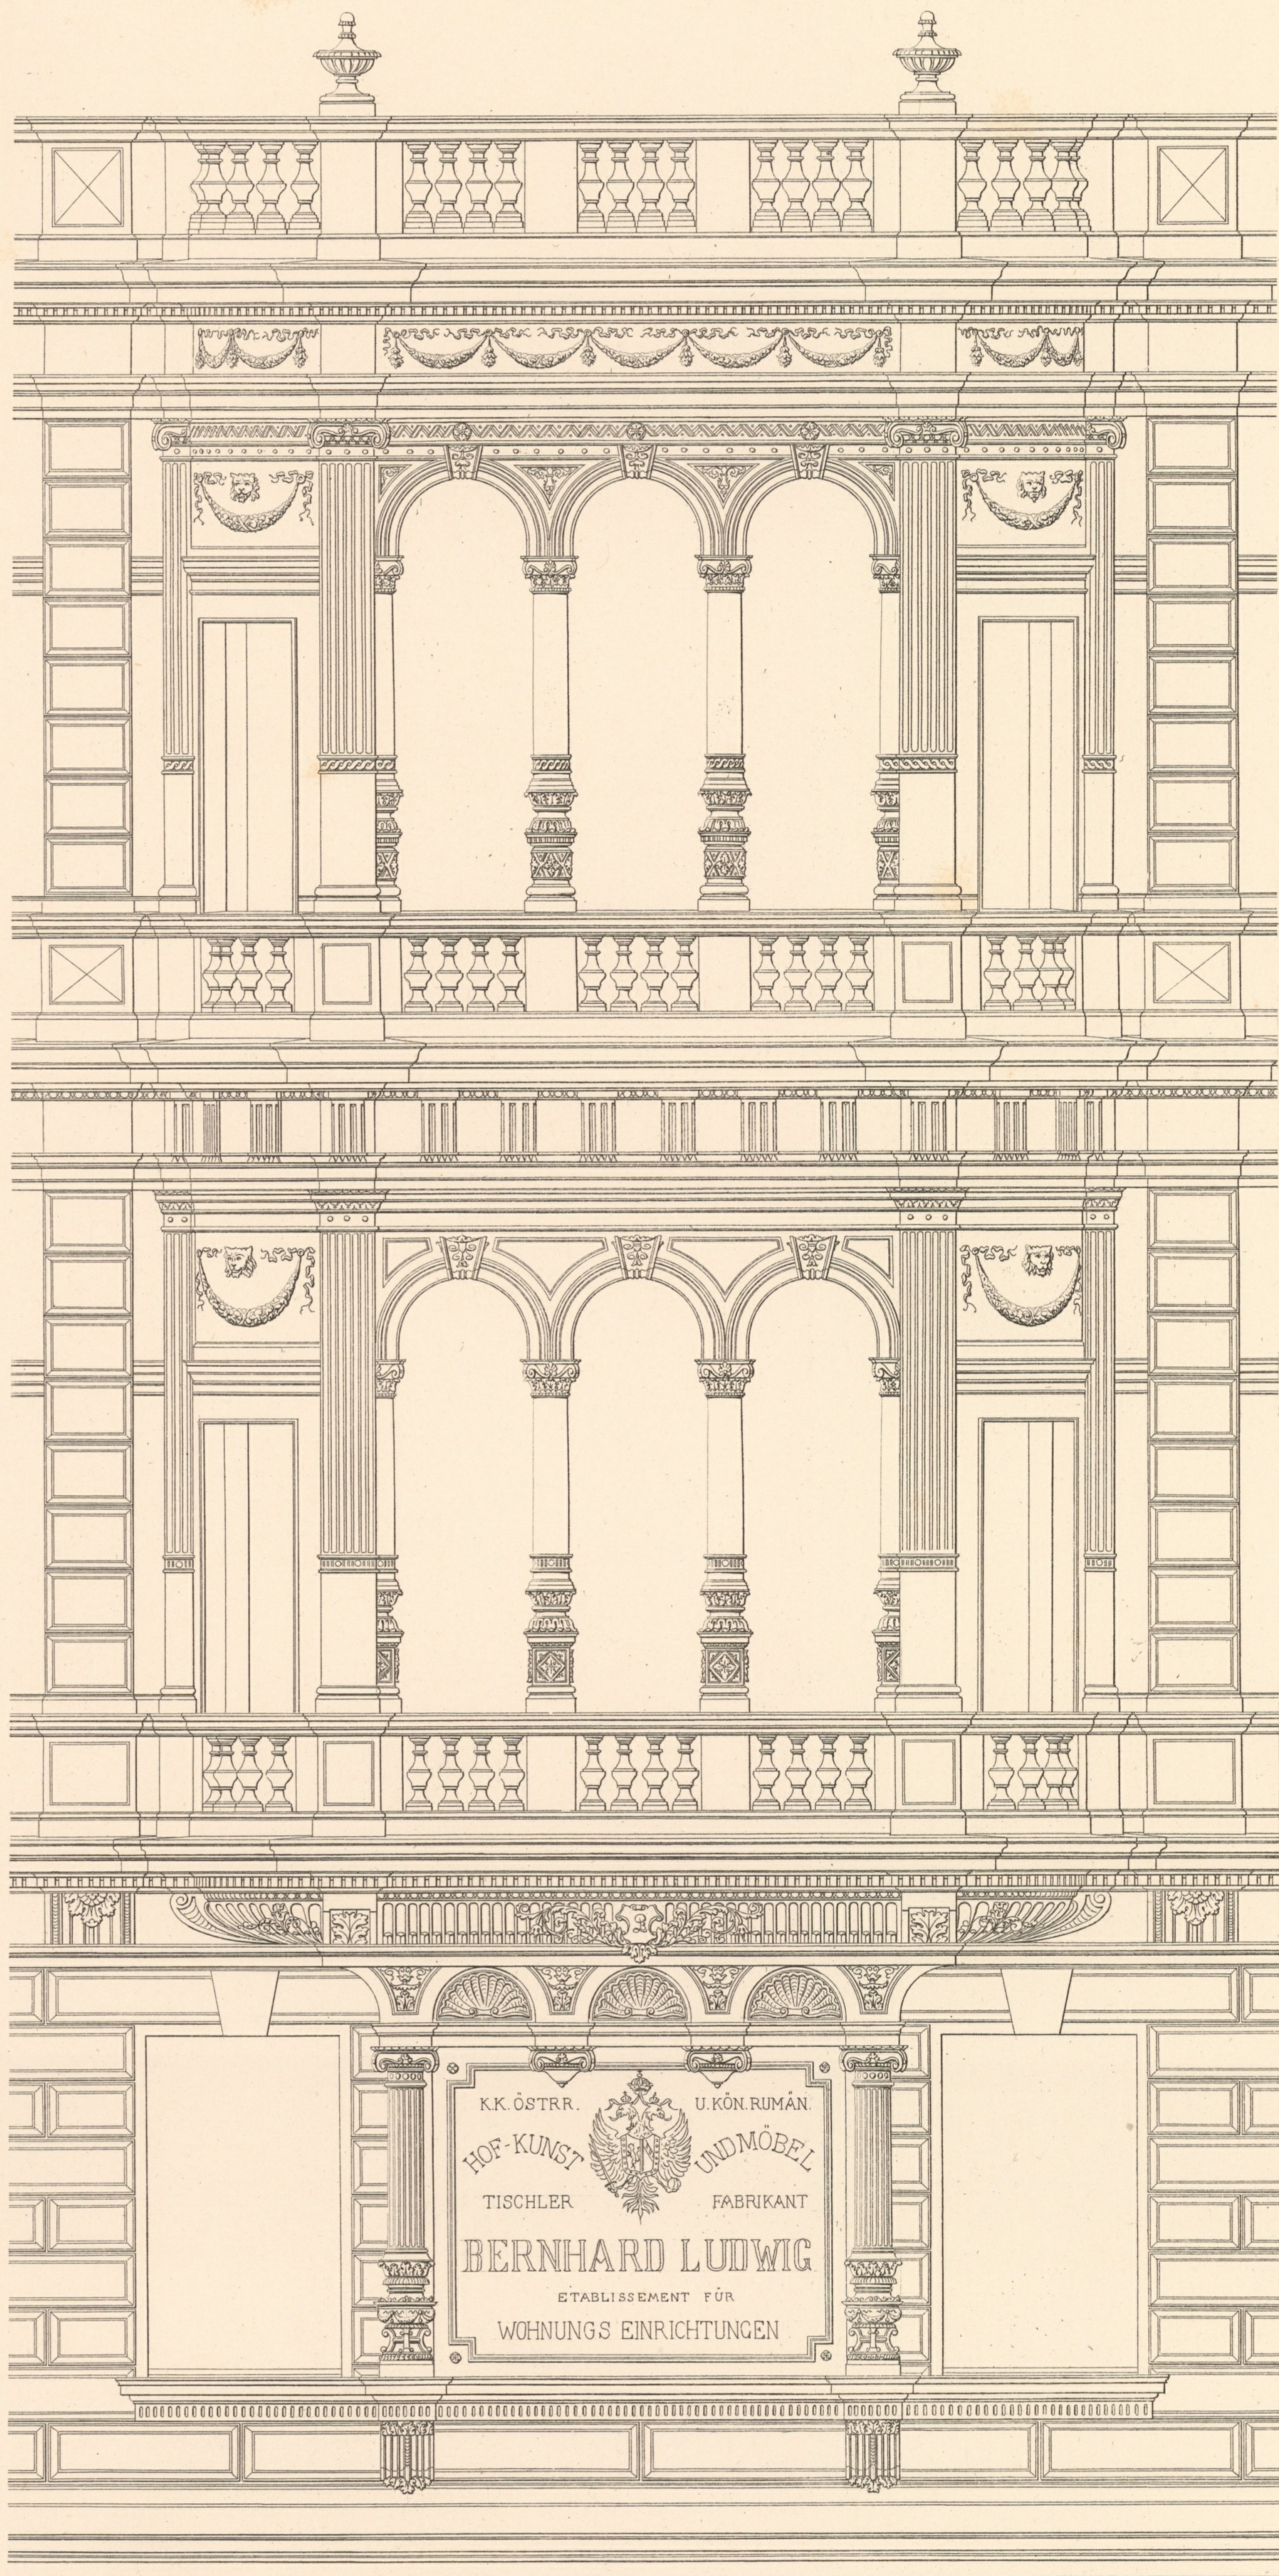

Wien, Ad. Lehmann.

Langhammer, Archit.

Atel. Obermeyer sc.

Imp. F. Kargl, Wien.

inventar  
Abth. E  
Nr. 106

