

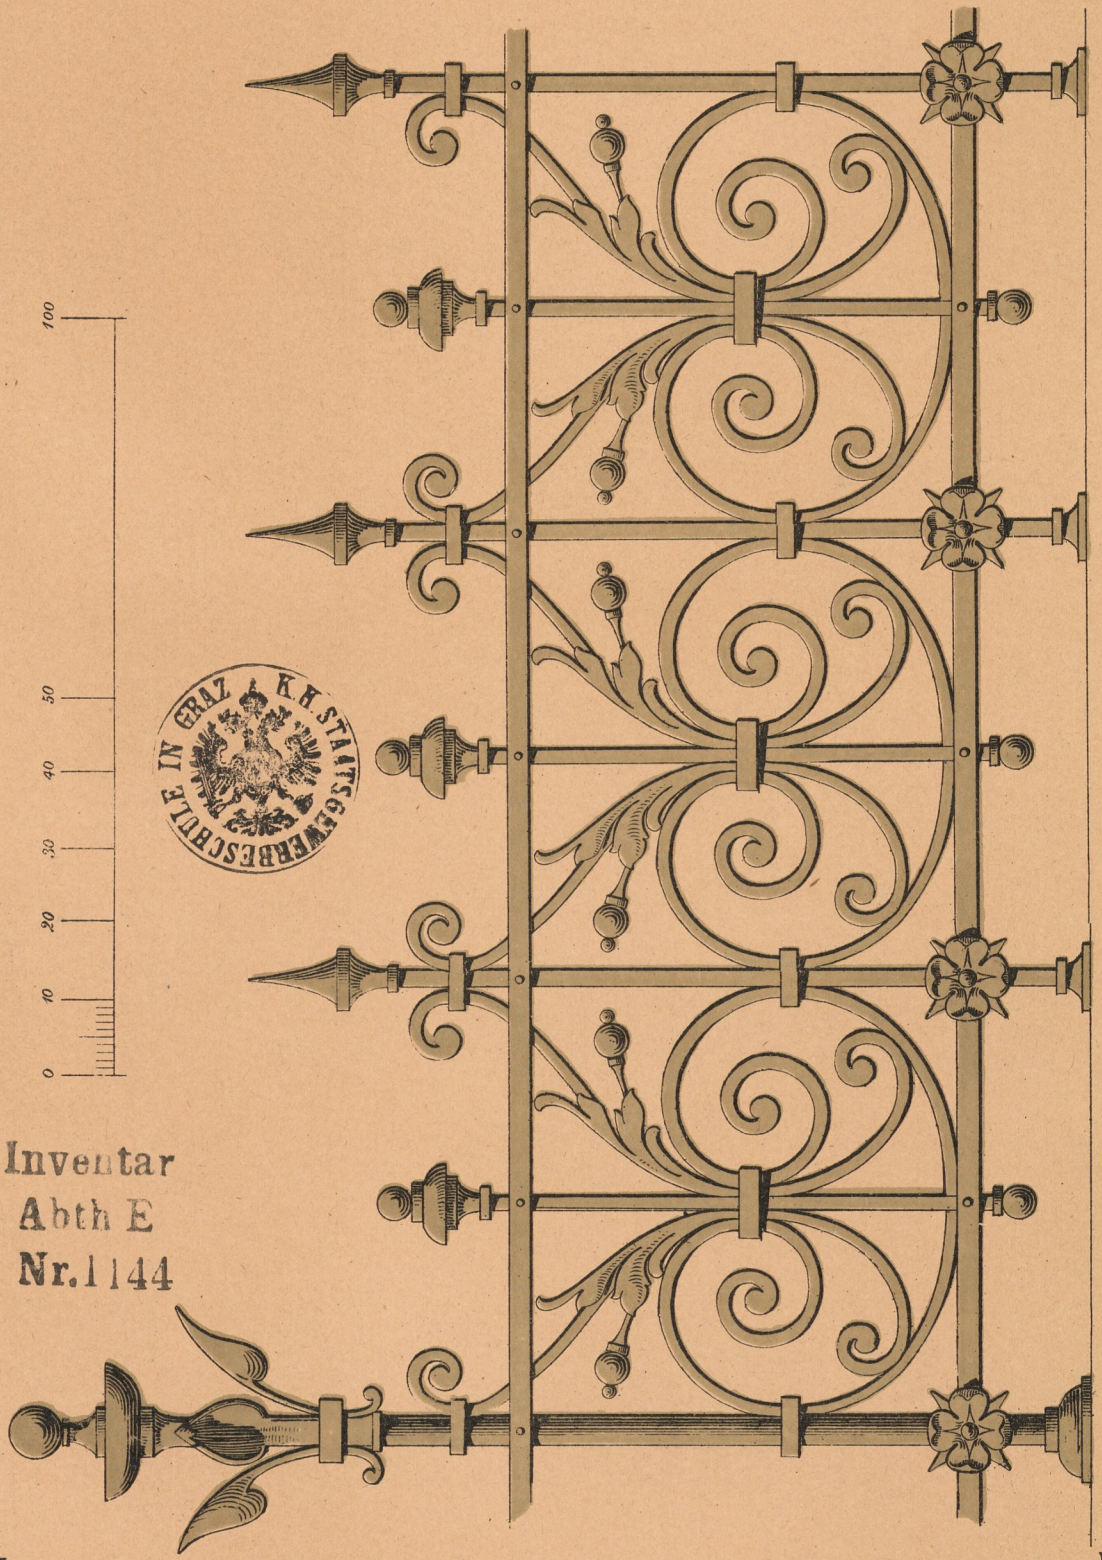
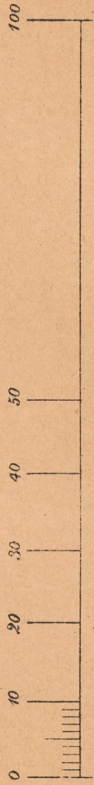


I
FIRSTGITTER.

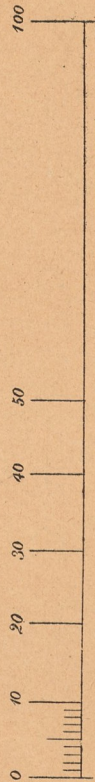


Inventar
Abth E
Nr. 1144

2

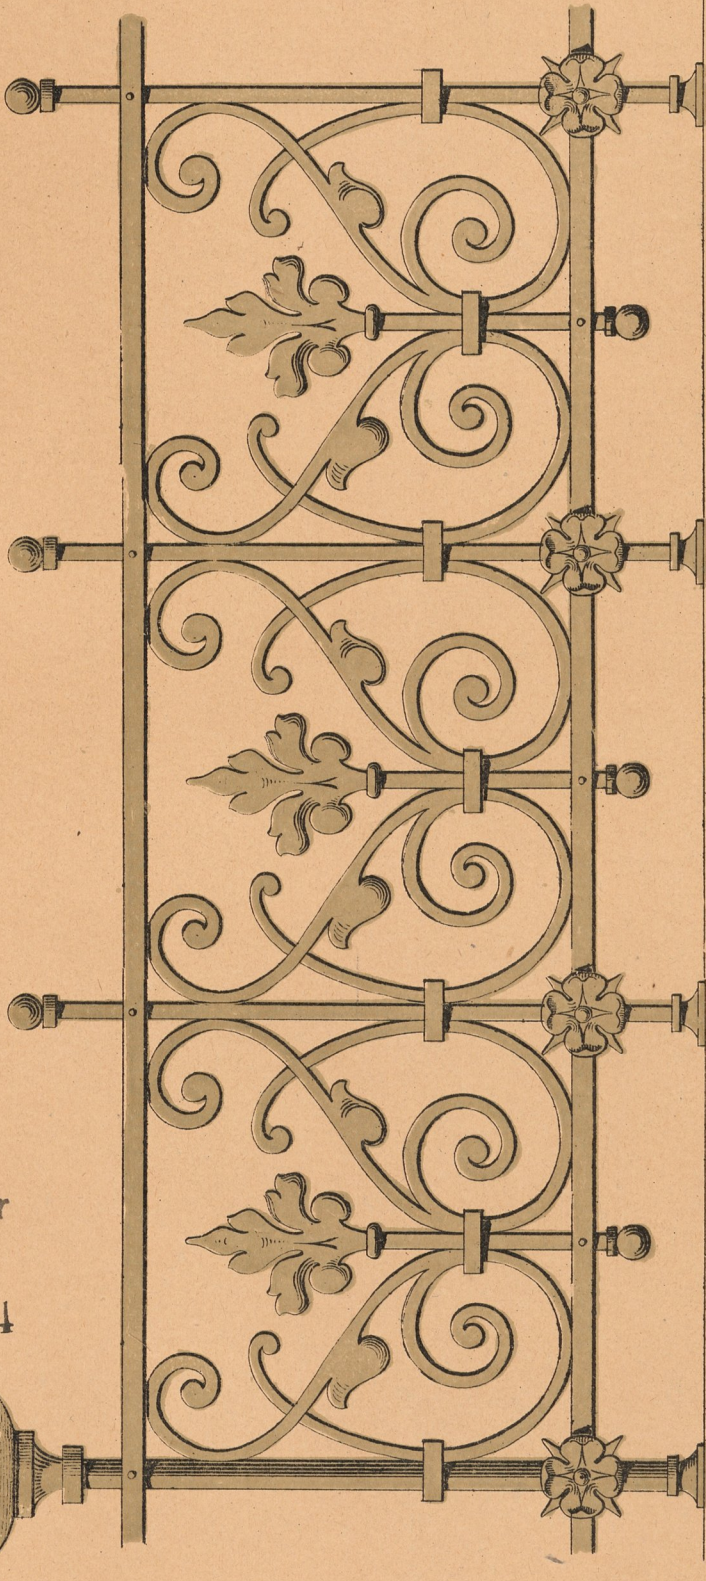


Inventar
A u n E
Nr. 1144



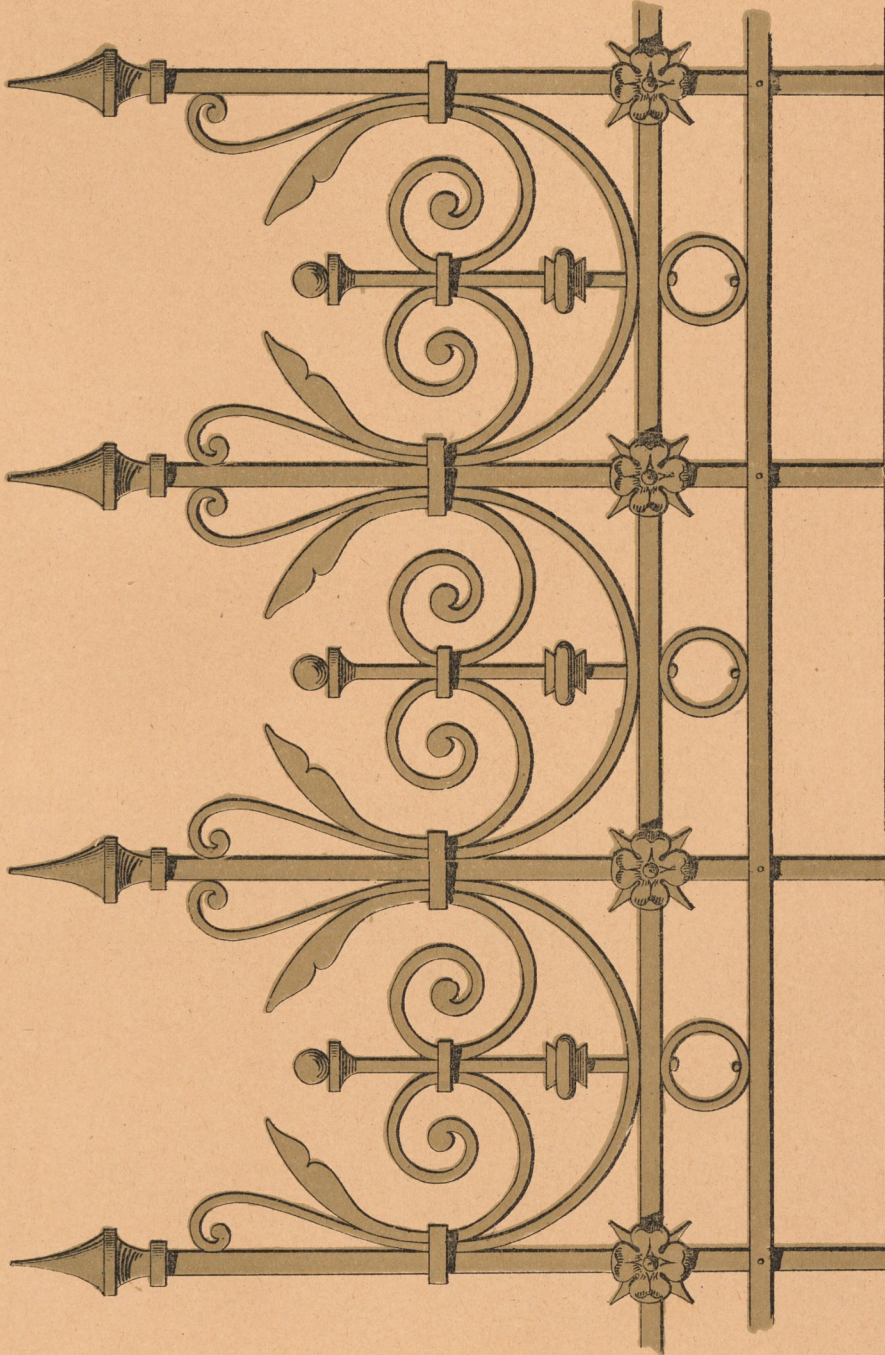


Inventar
Abth E
Nr.1144



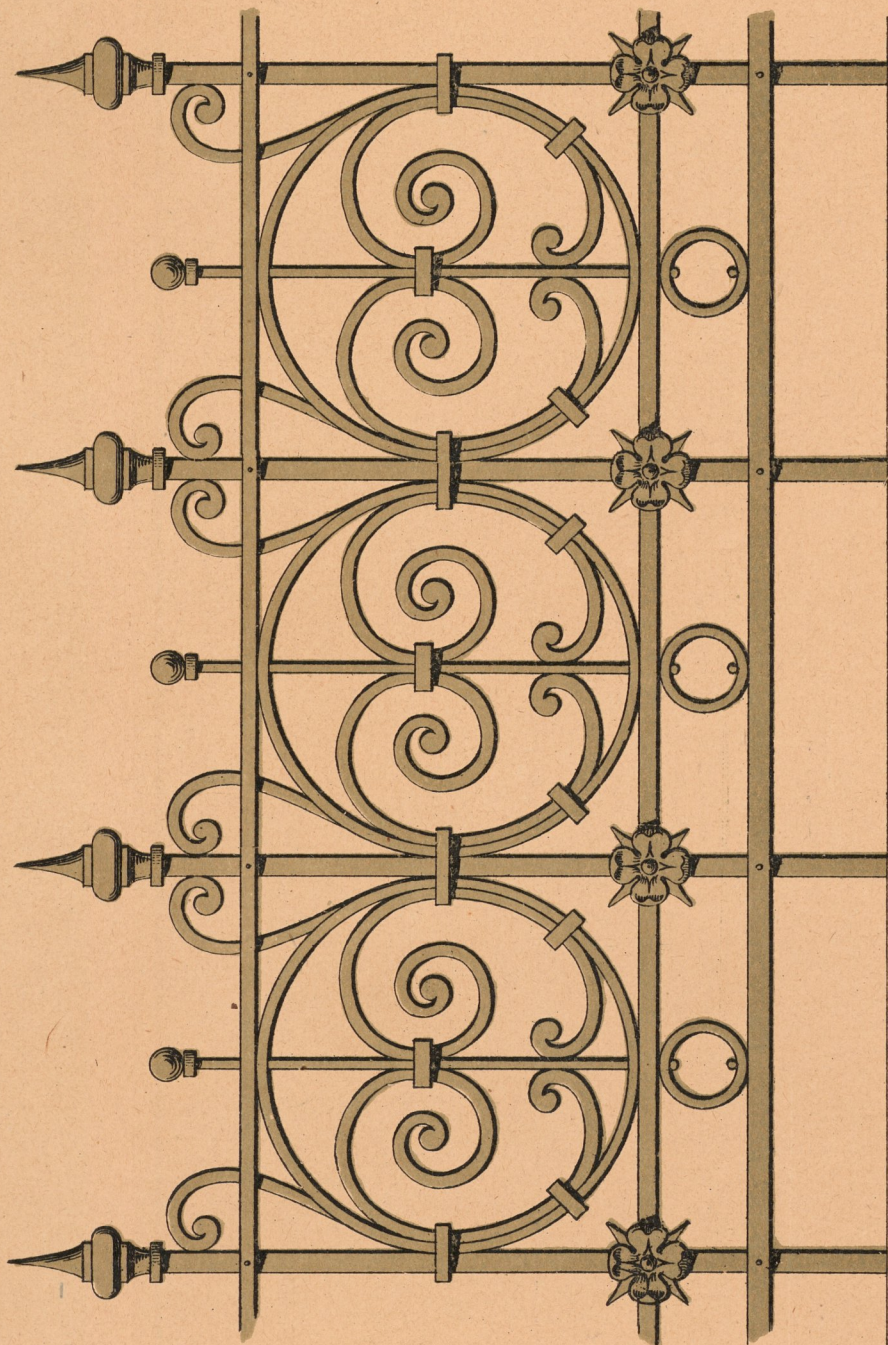


Inventar
Abth E
Nr. 1144



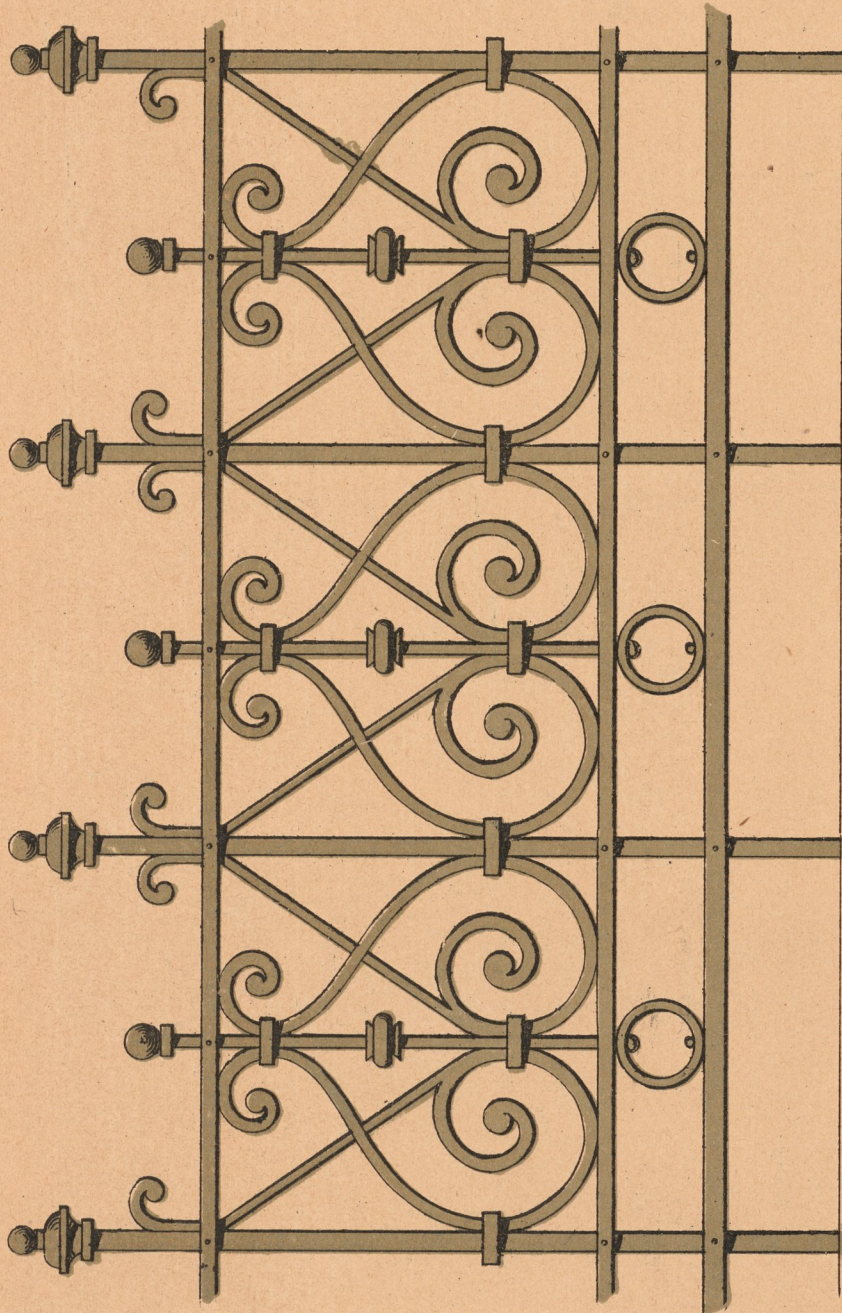



Inventar
Abn. E
Nr. 1144



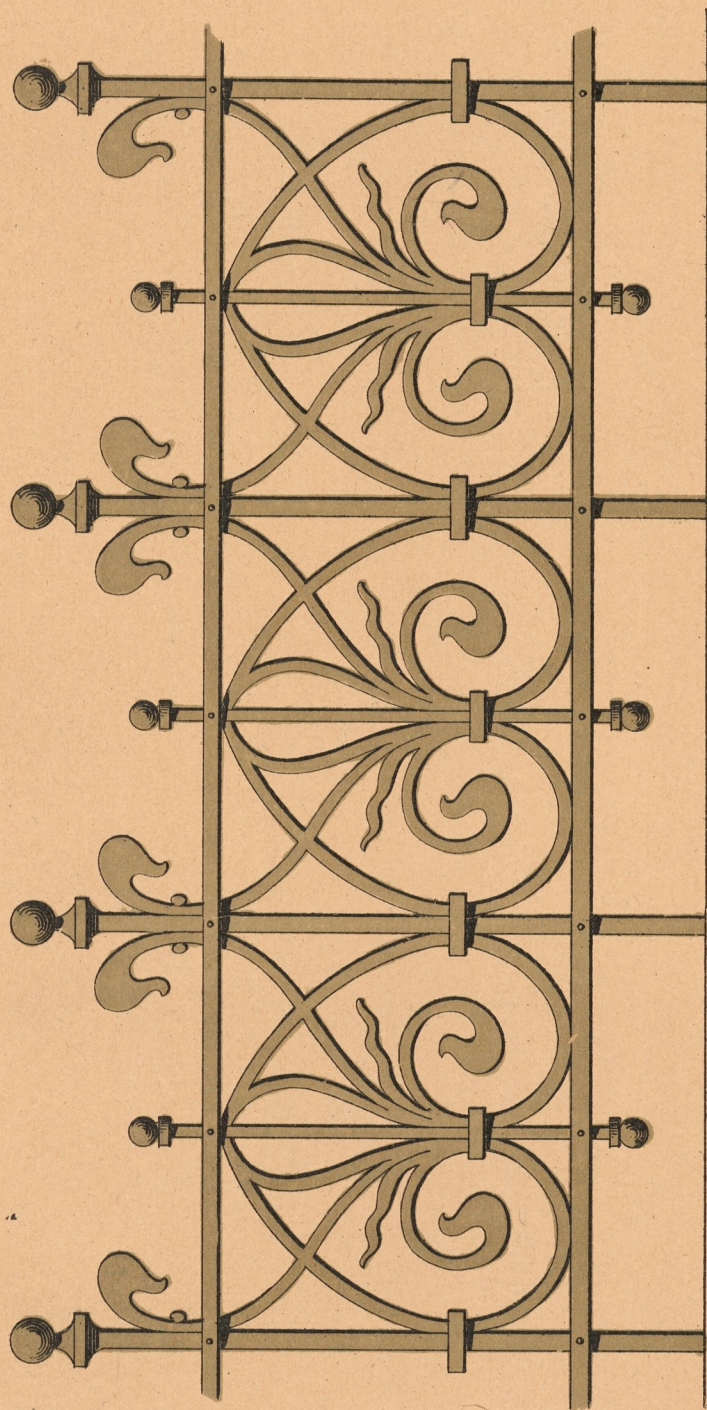



Inventar
Abt. 2
Nr. 1144



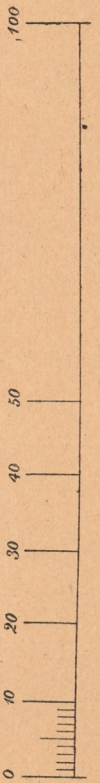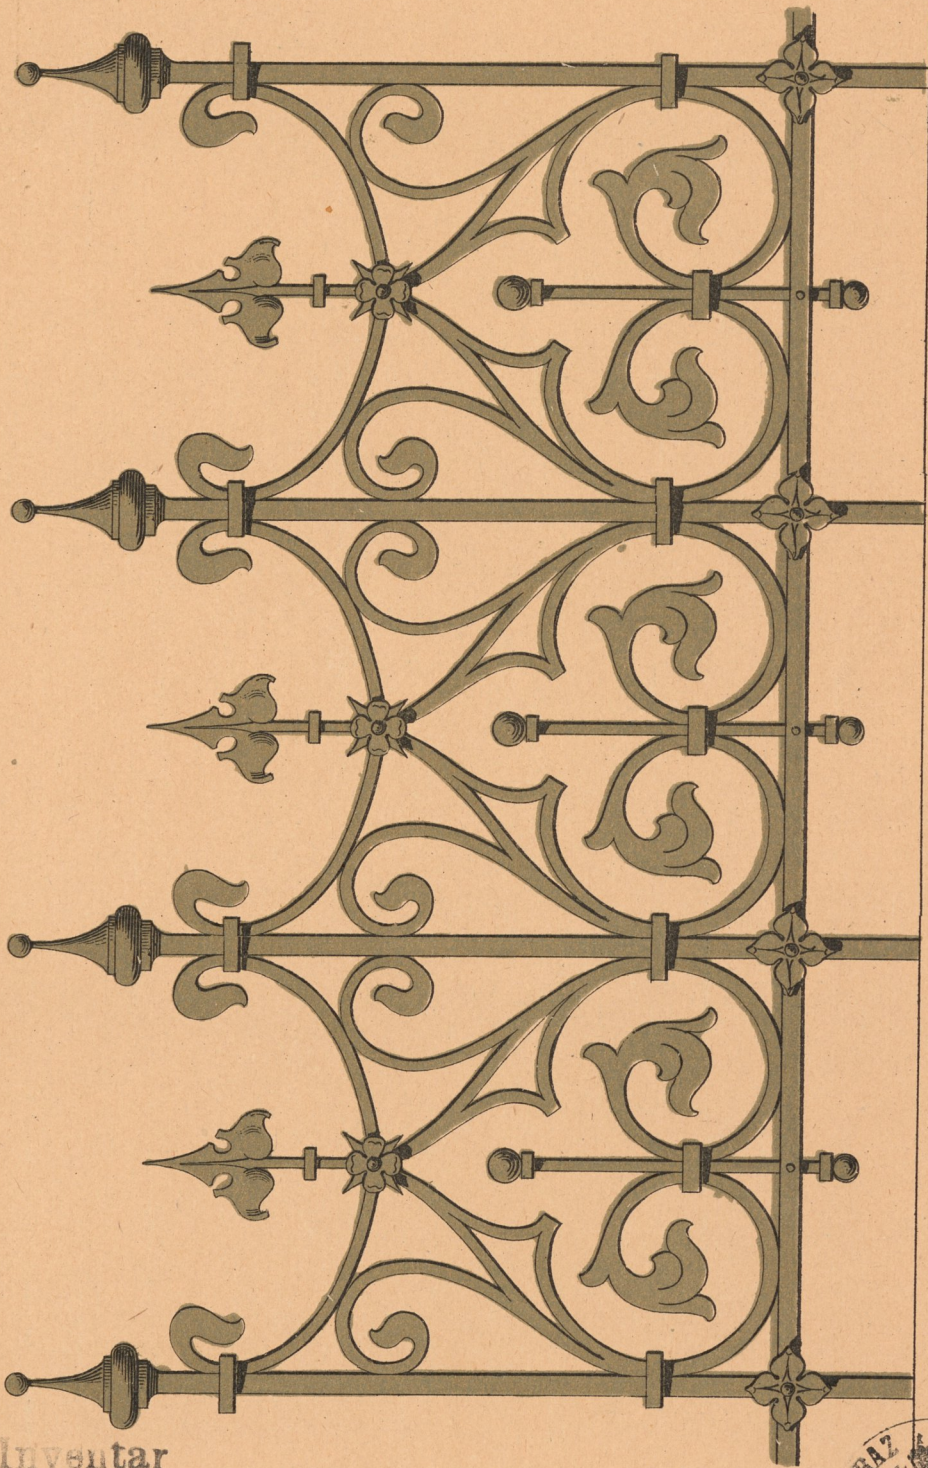


Inventar
A. M. E.
Nr. 1144



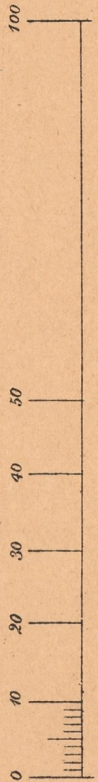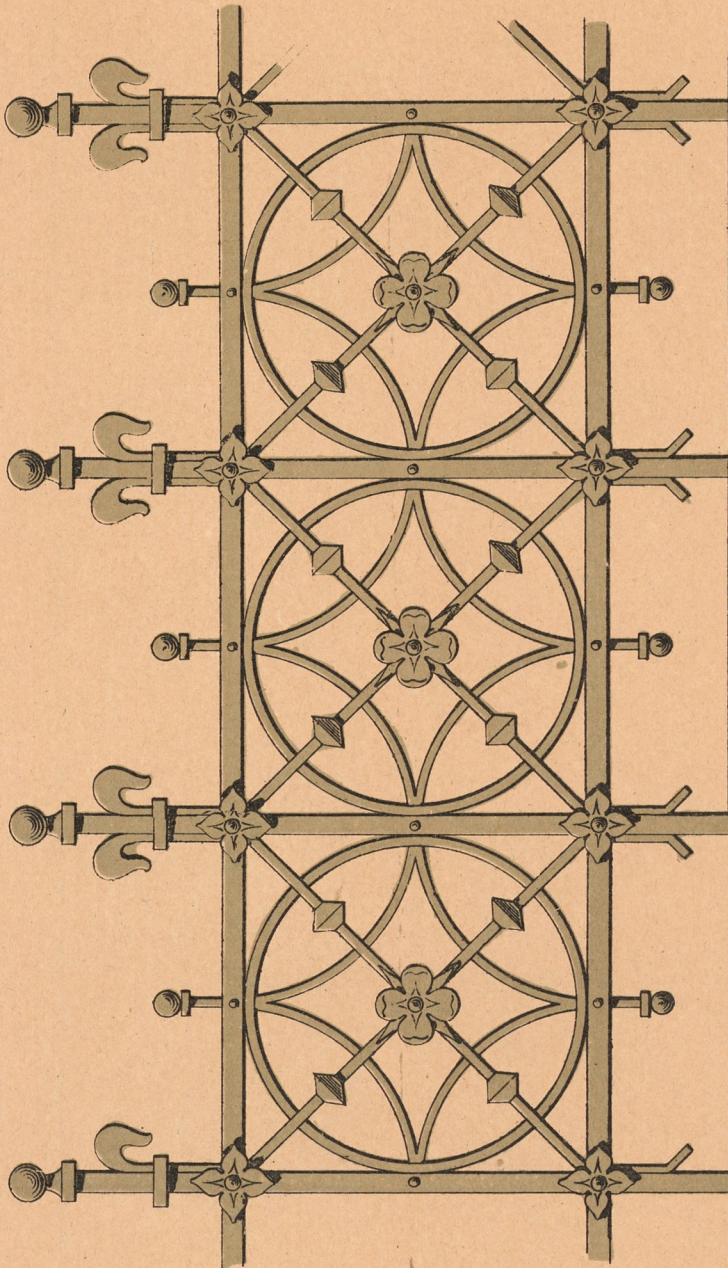



Inv. tar
Adm. E
Nr. 1144



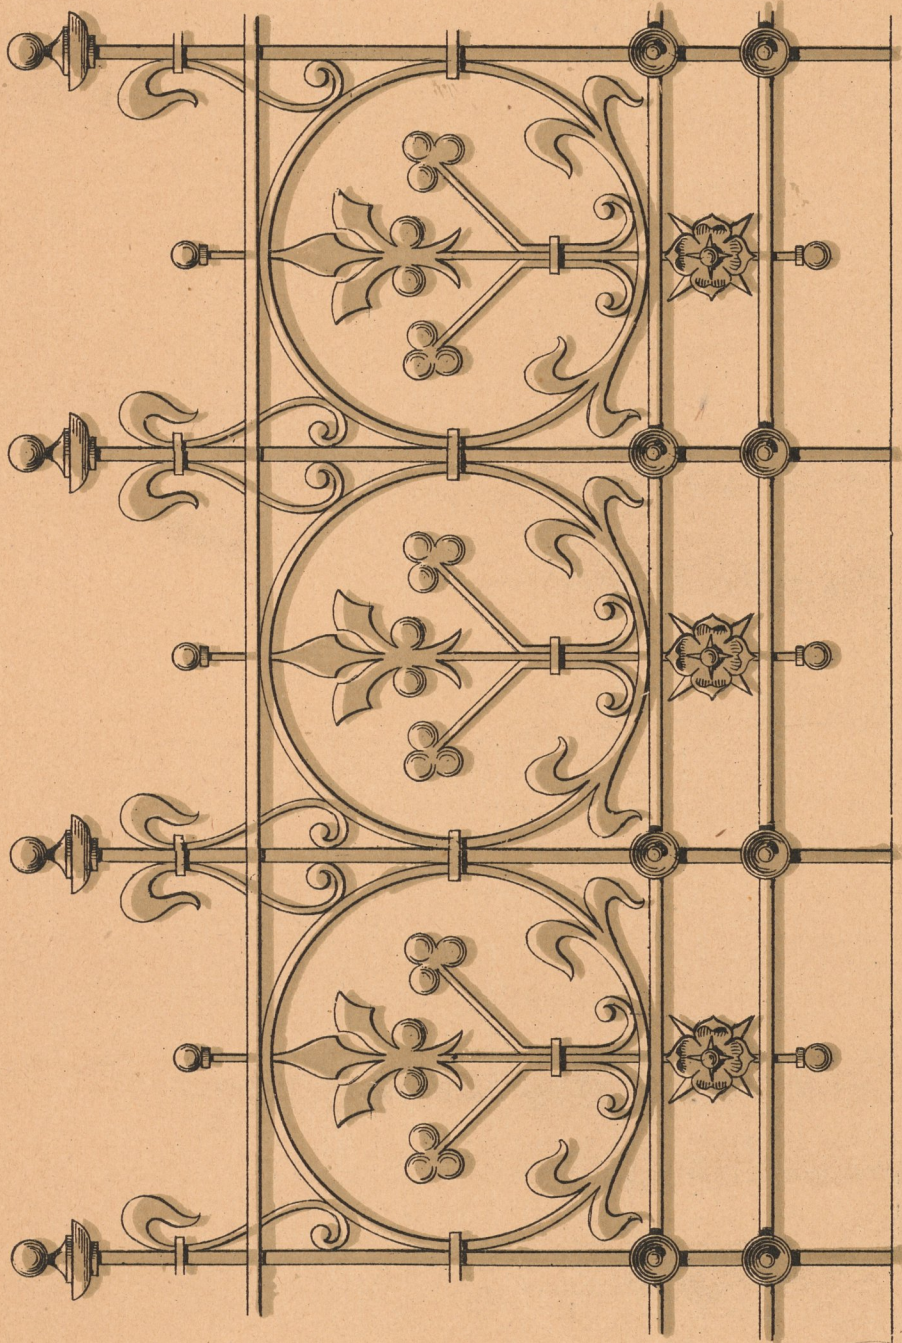

Inventar
Abth E
Nr. 1144




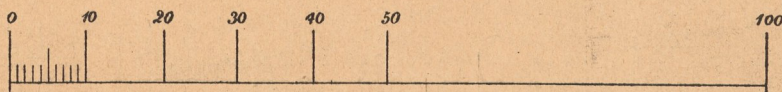
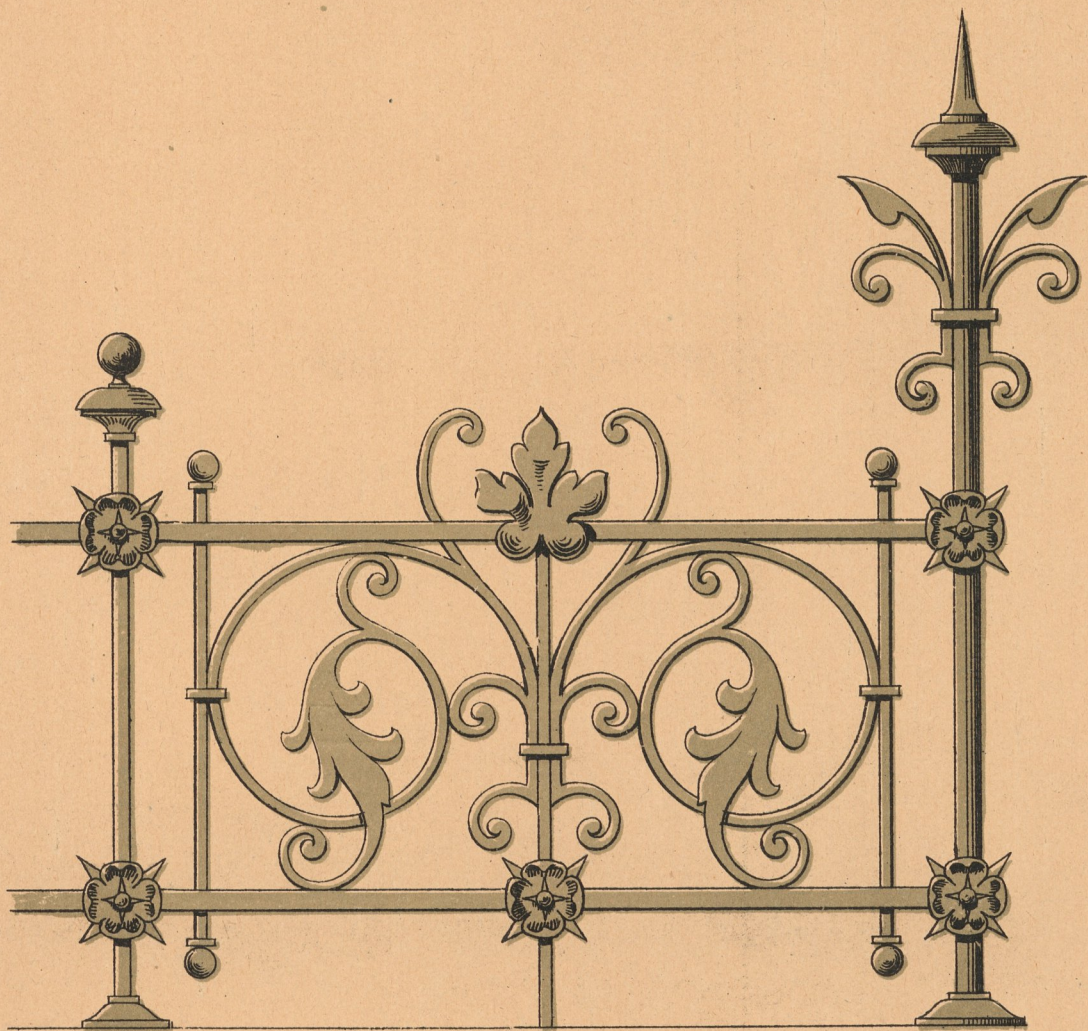


Inventar
Abth E
Nr. 1144



WETTERFAHNEN.

11

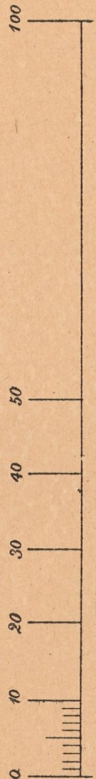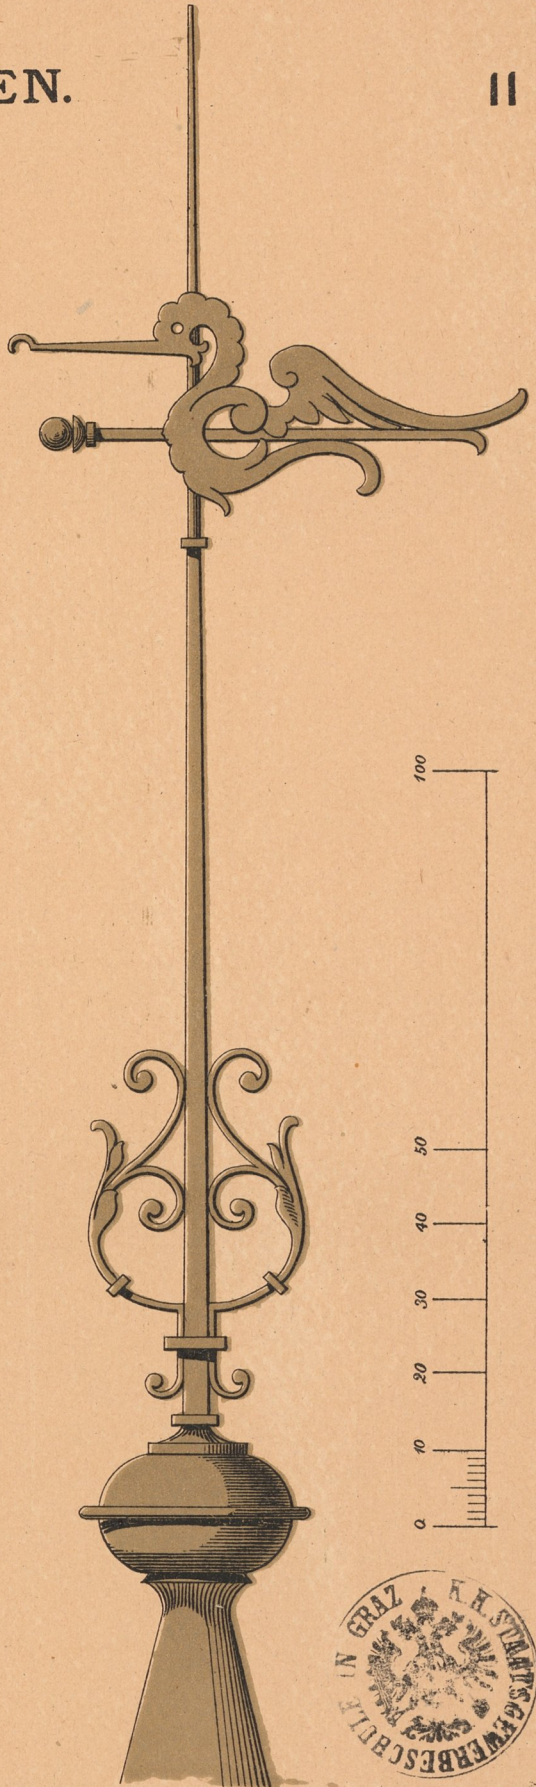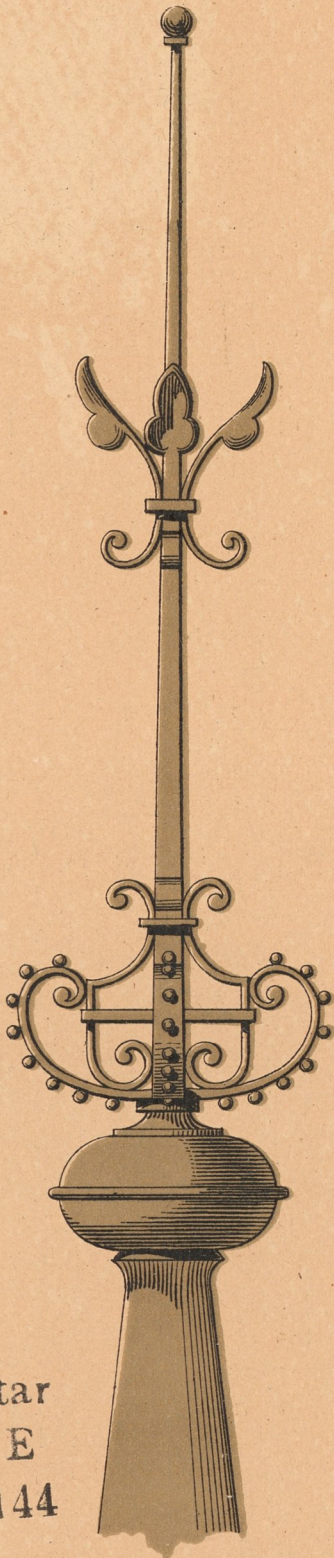

Inventar
Abth E
Nr. 1144

