



Fig. 1.

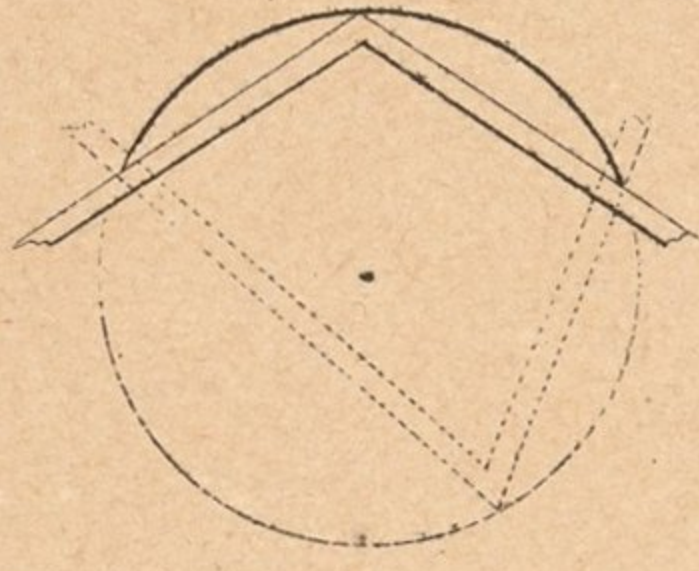


Fig. 2.

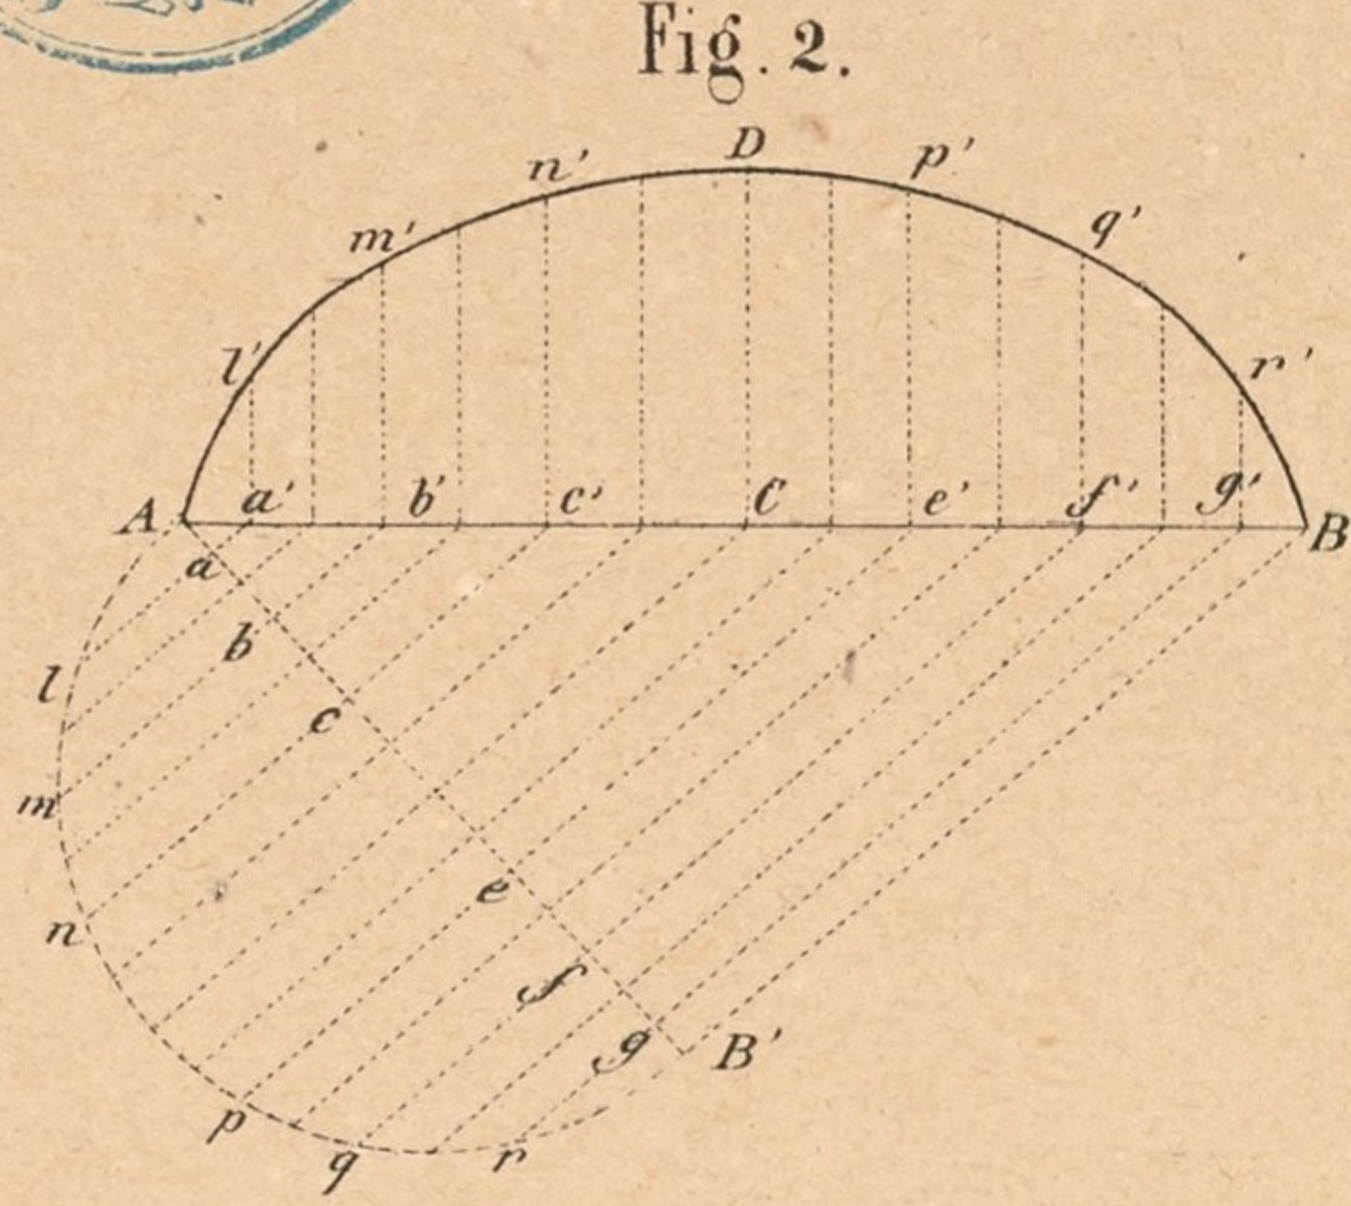


Fig. 3.

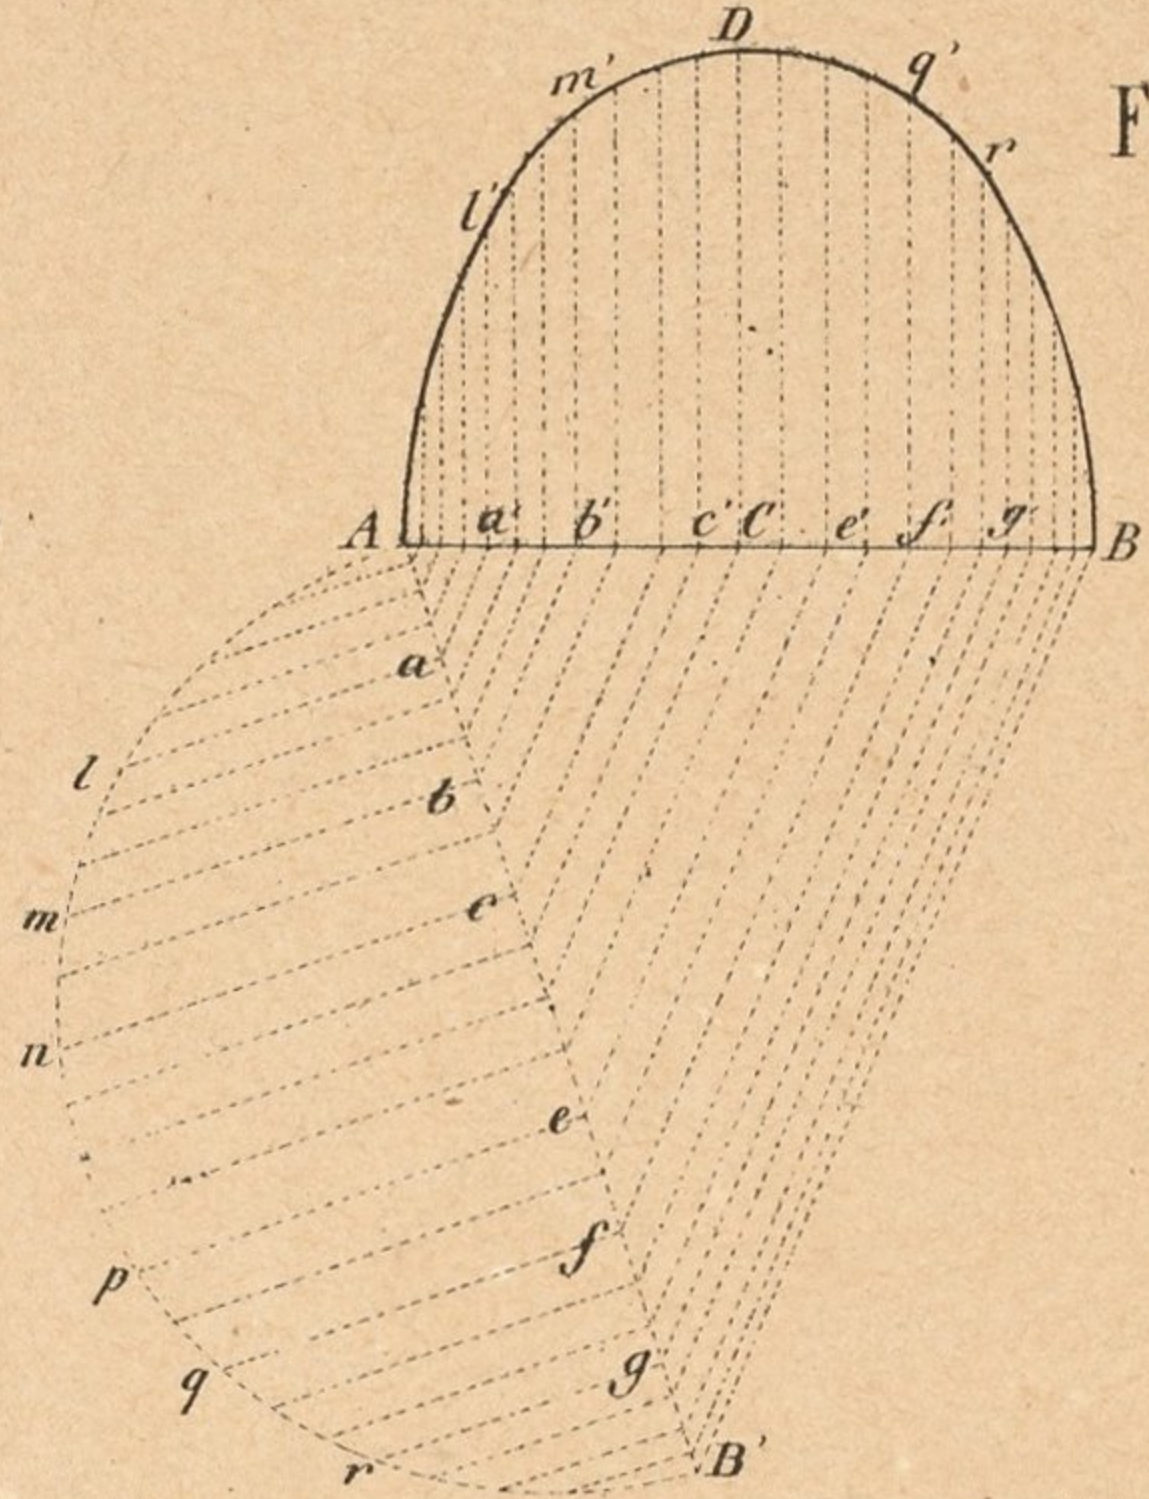


Fig. 4.

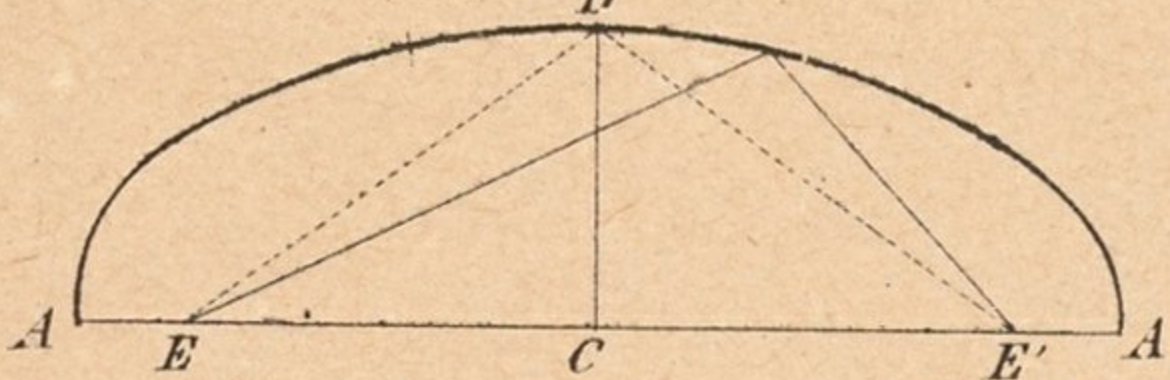


Fig. 5.

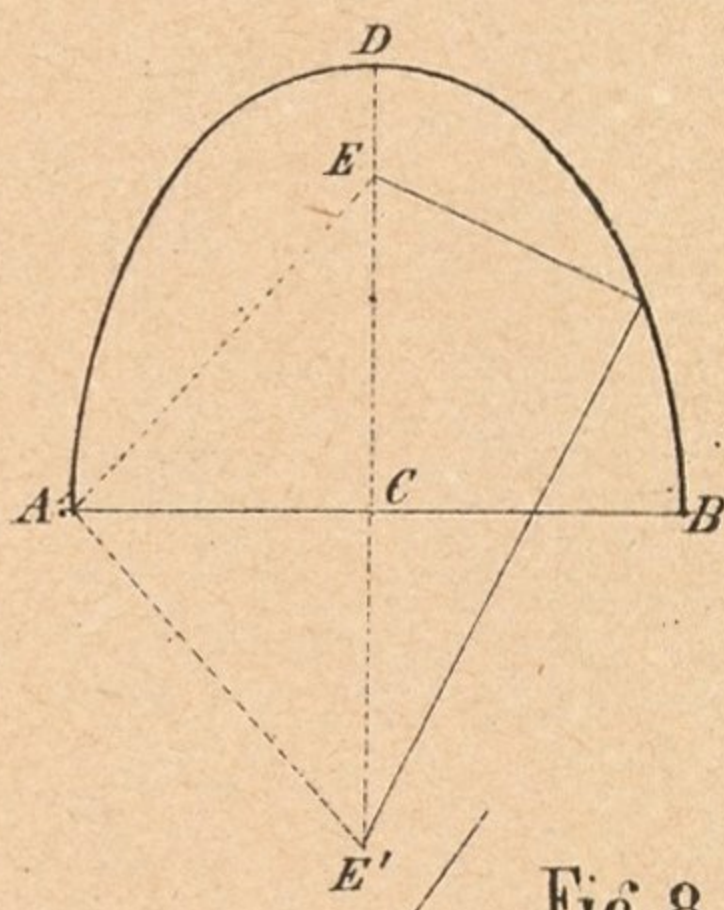


Fig. 6.

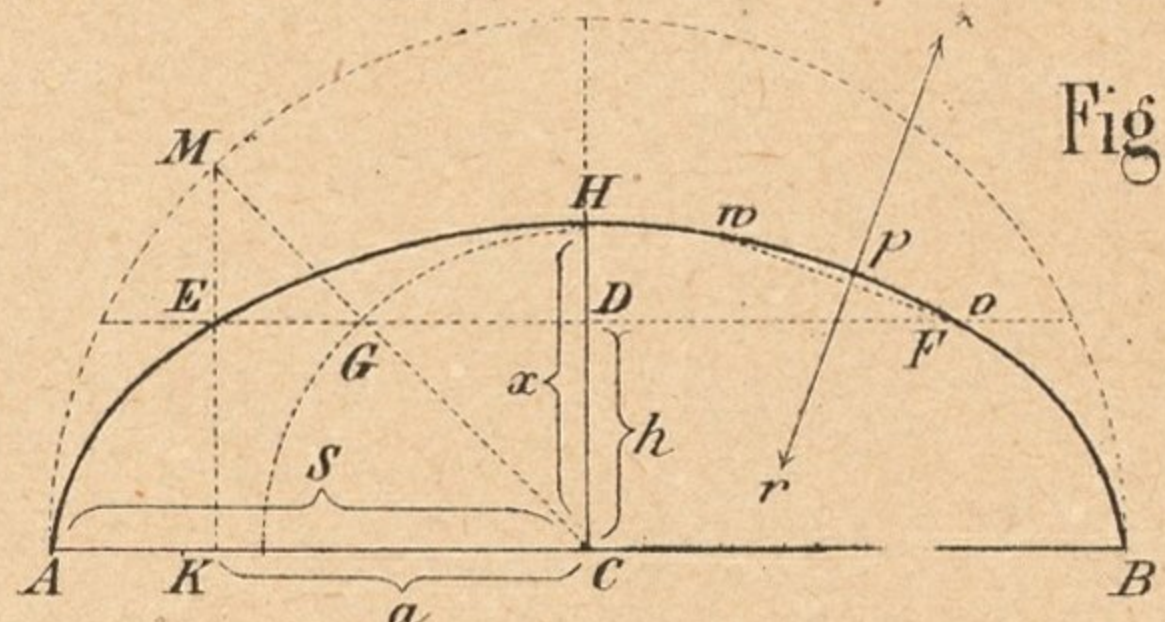


Fig. 7.

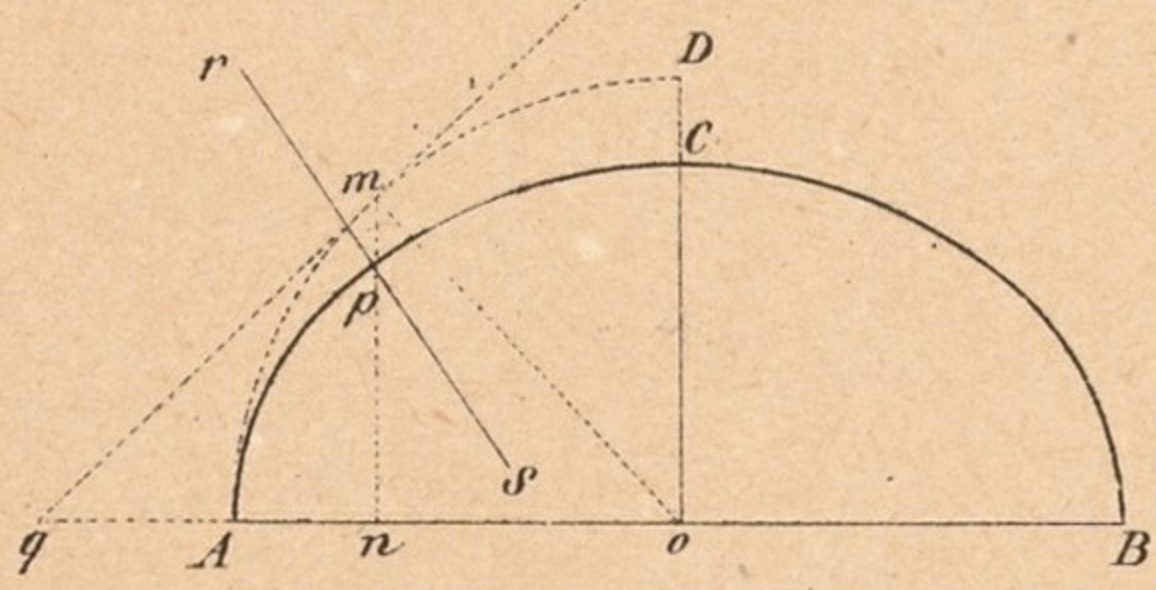


Fig. 8.

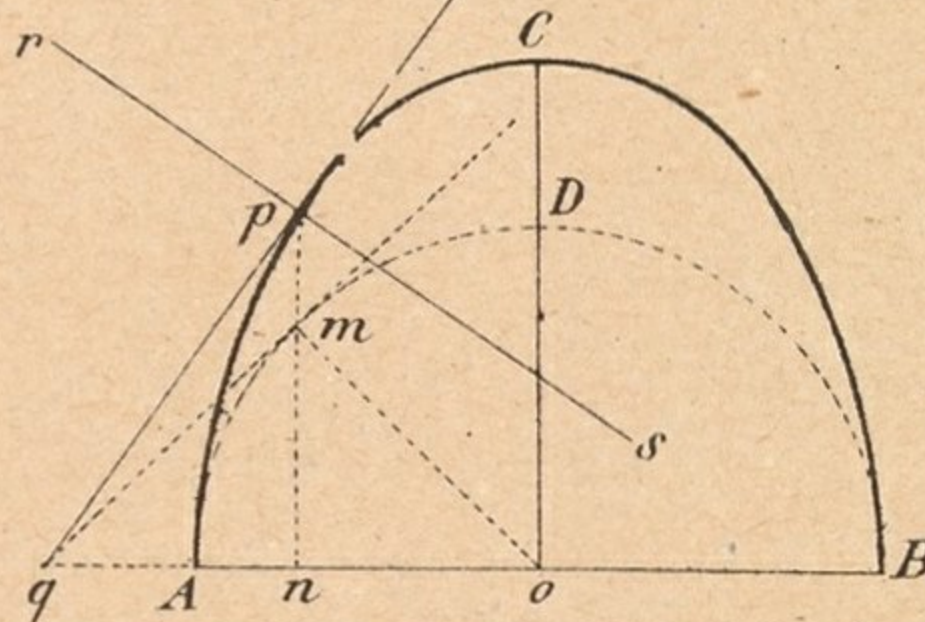


Fig. 9.

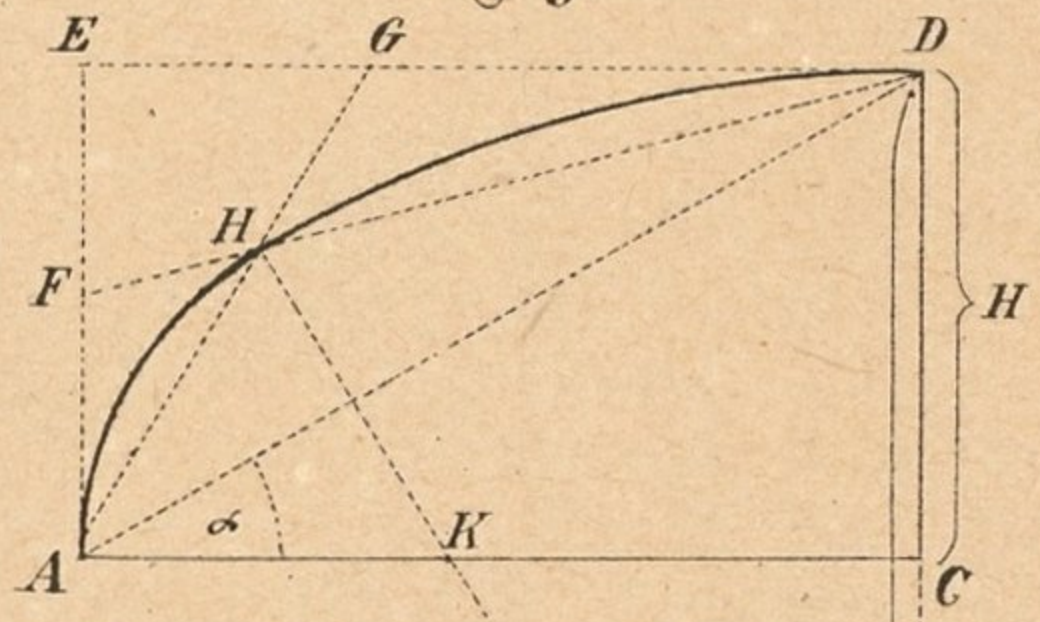


Fig. 10.

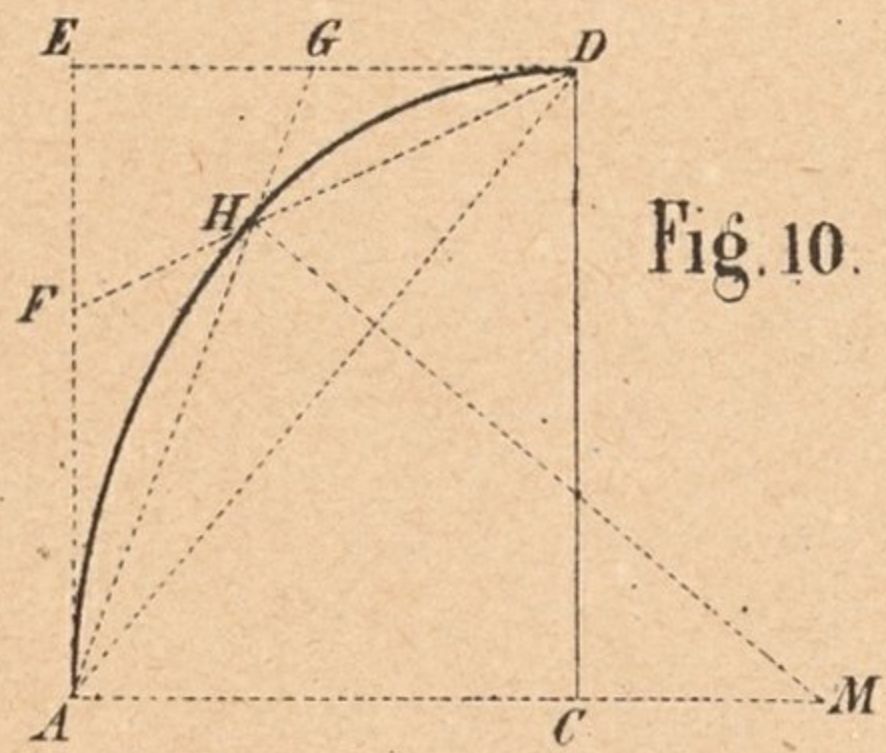


Fig. 11.

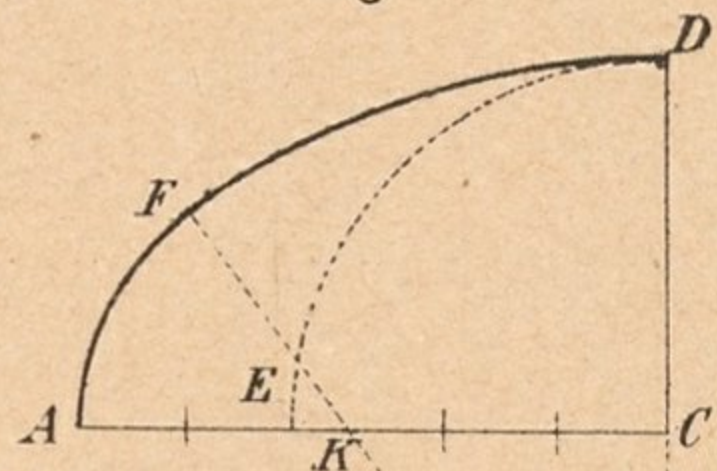


Fig. 12.

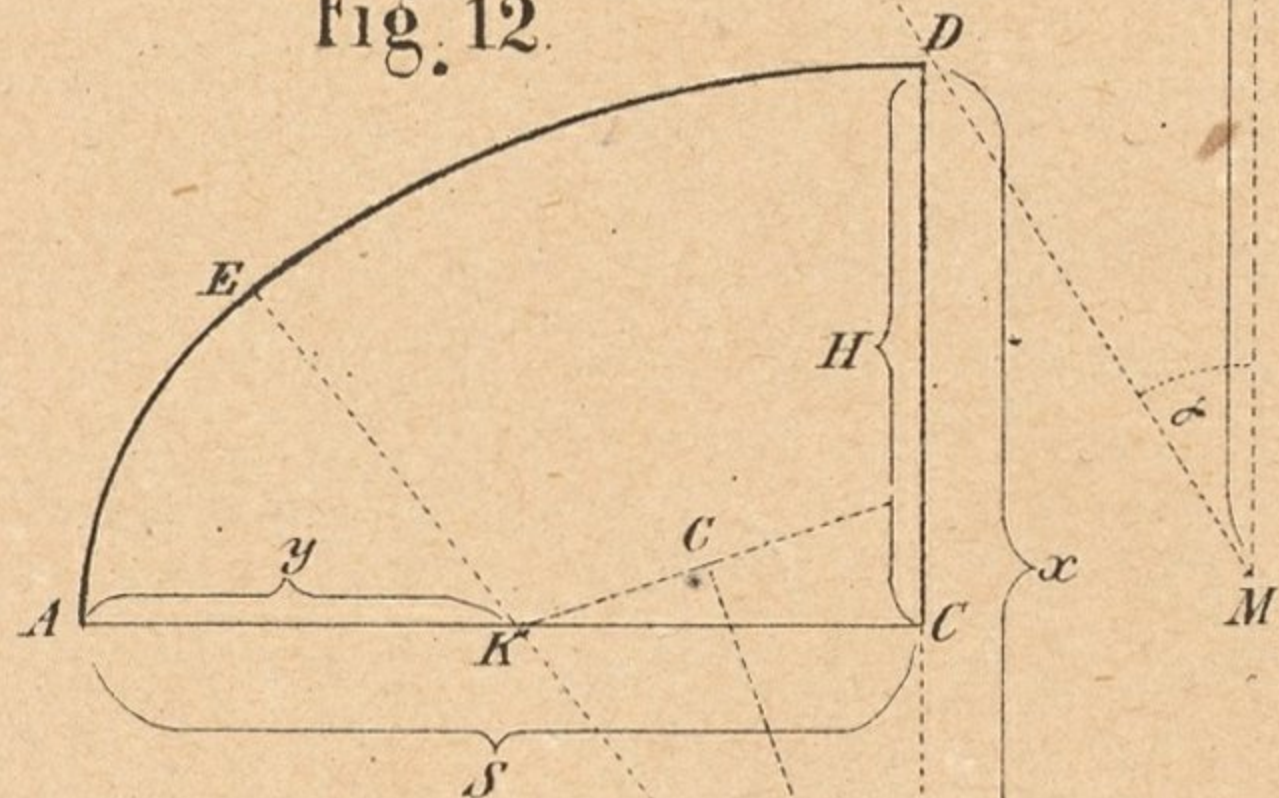


Fig. 13.

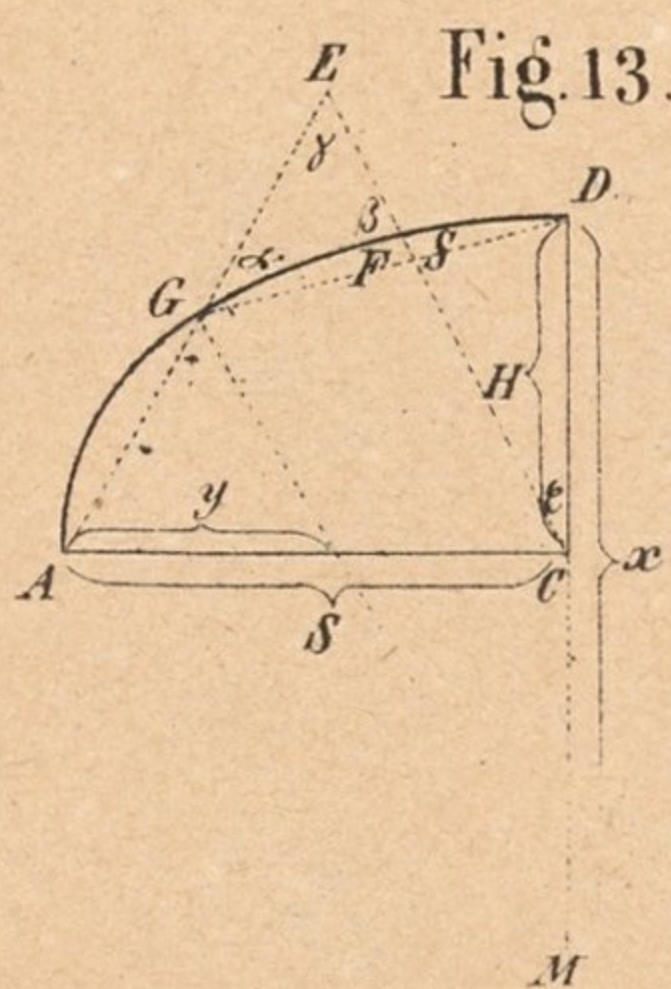


Fig. 14.

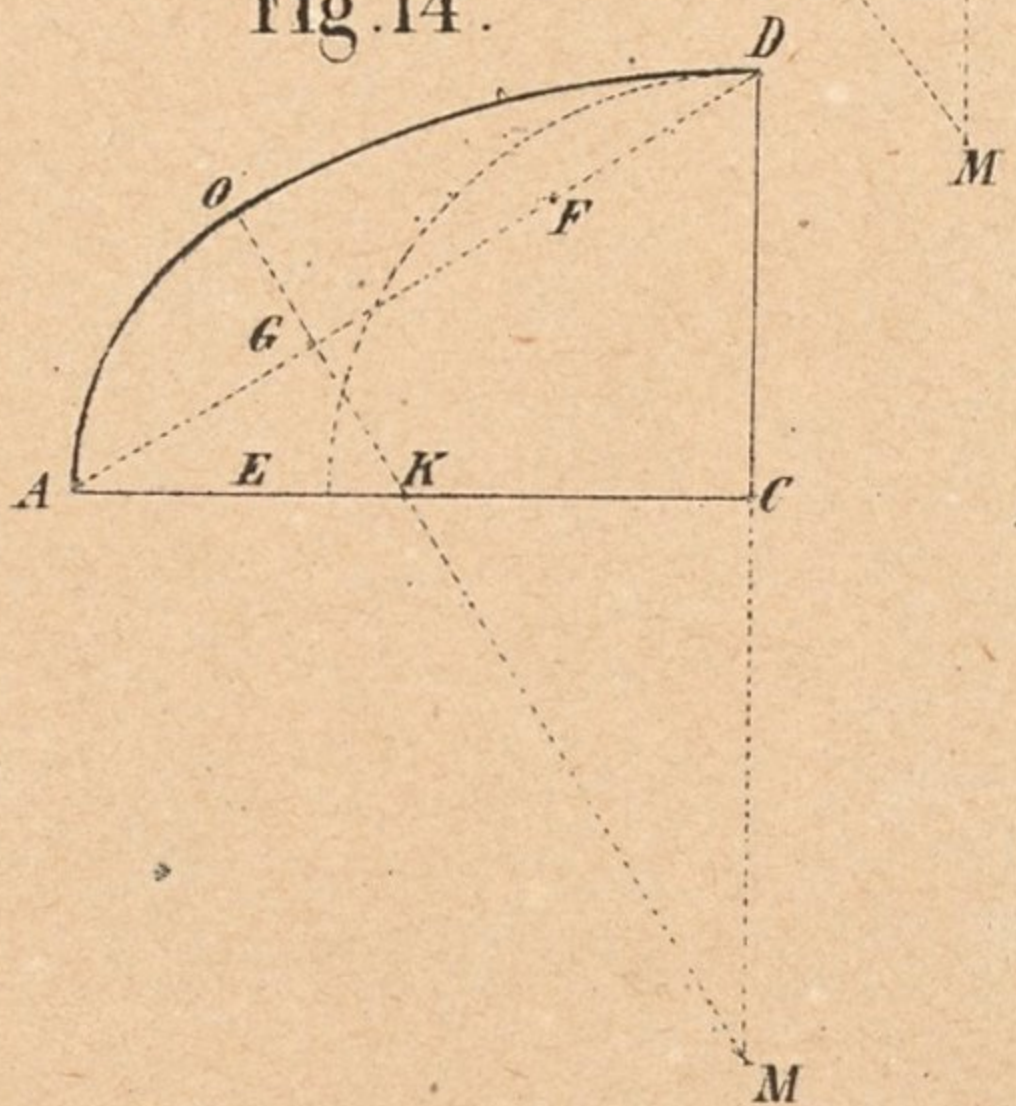


Fig. 15.

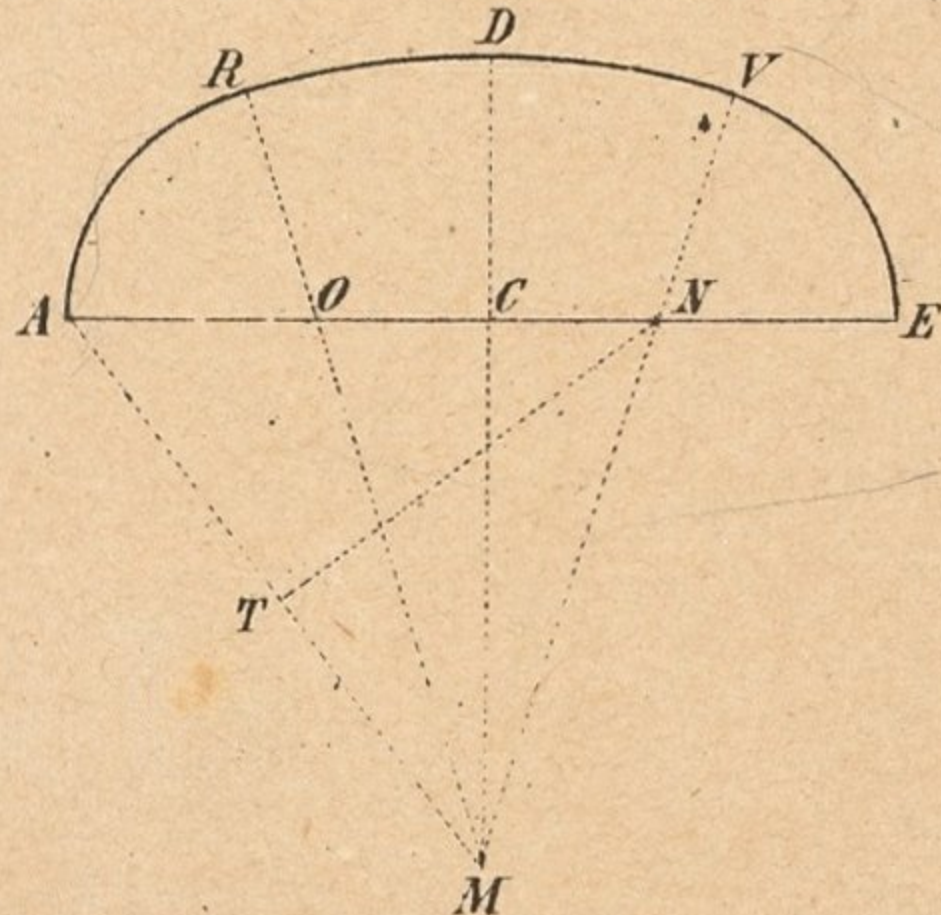






Fig. 1.

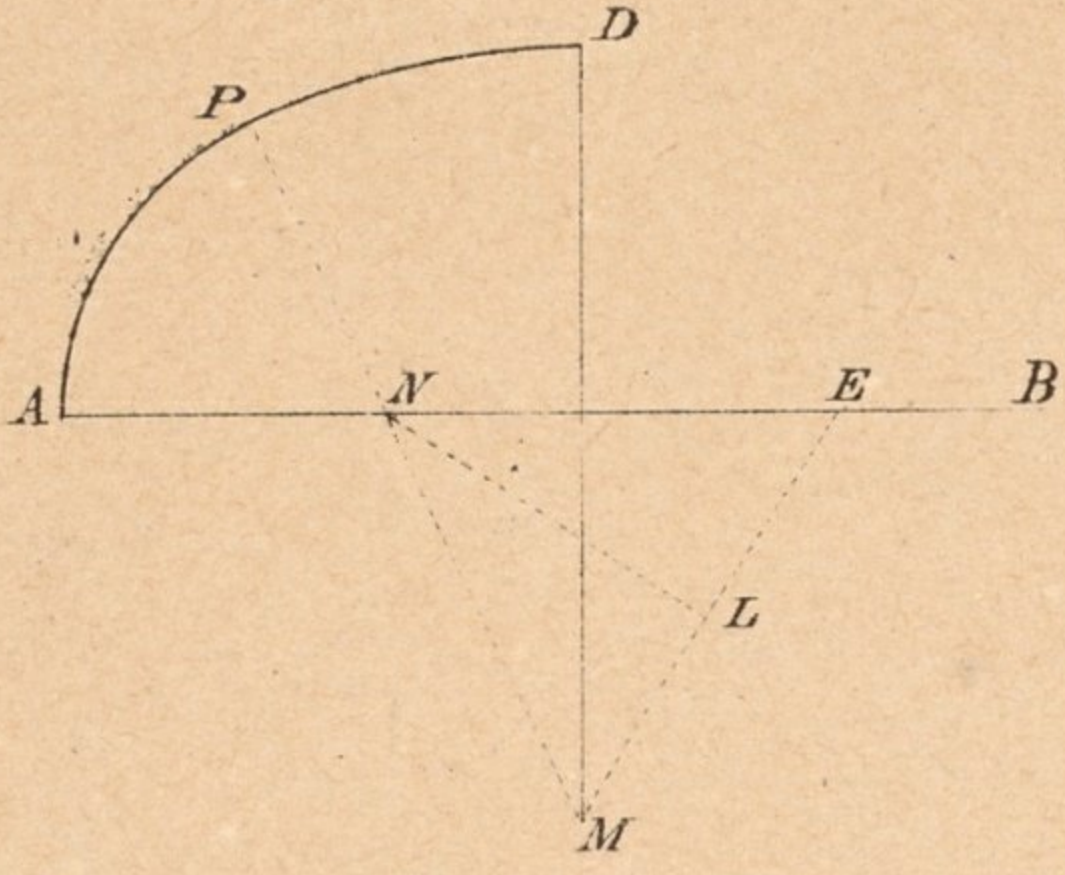


Fig. 2.

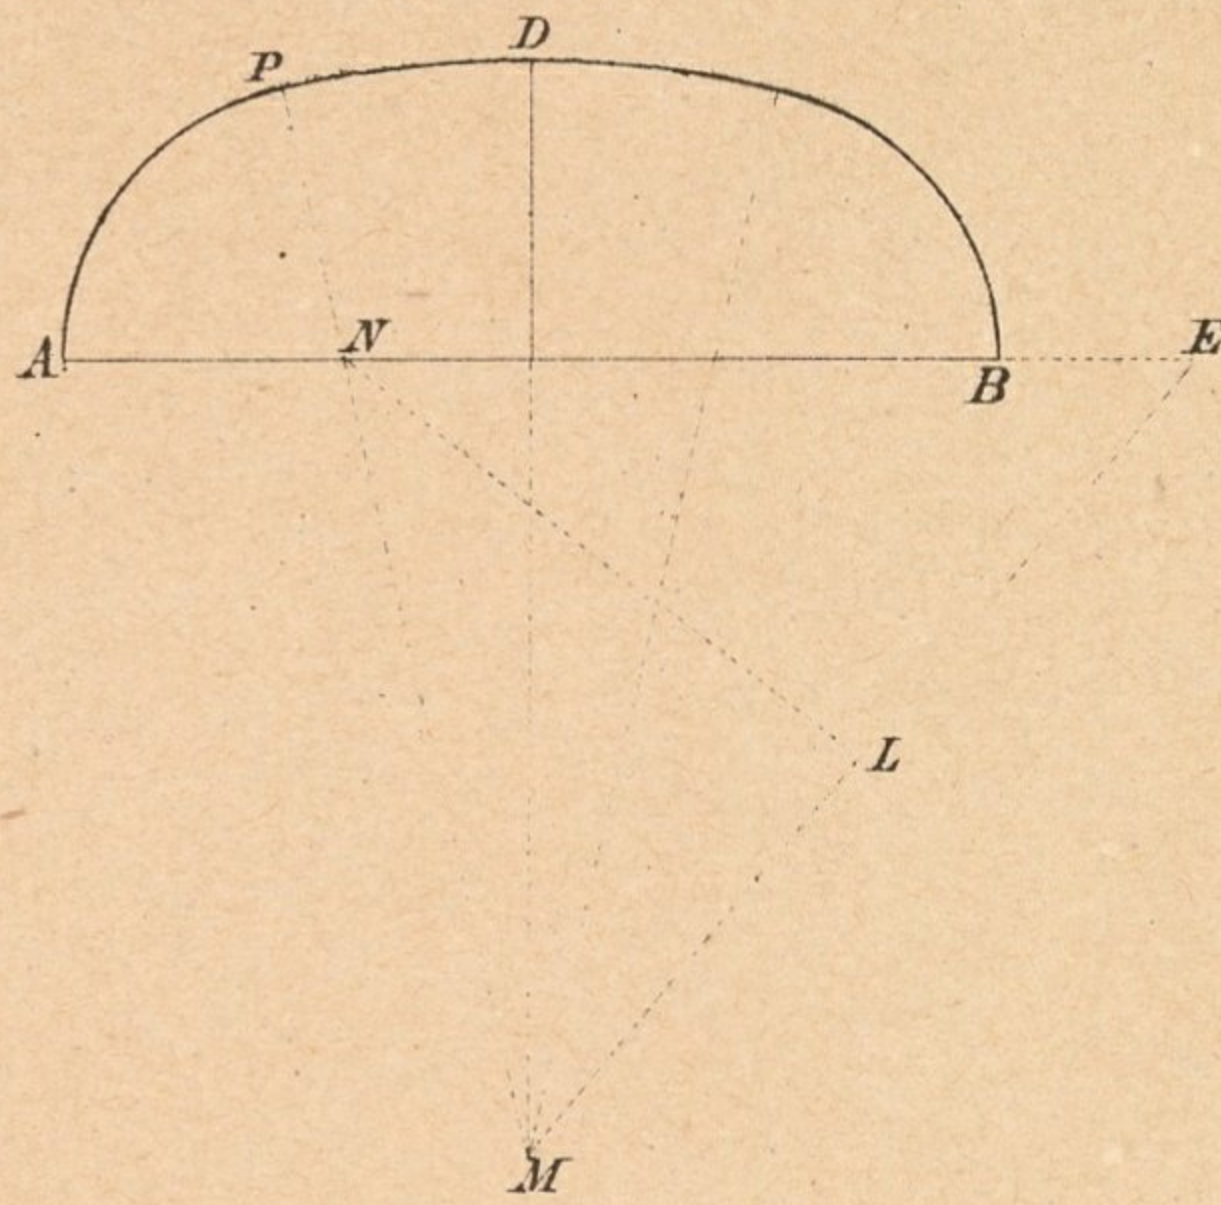


Fig. 3.

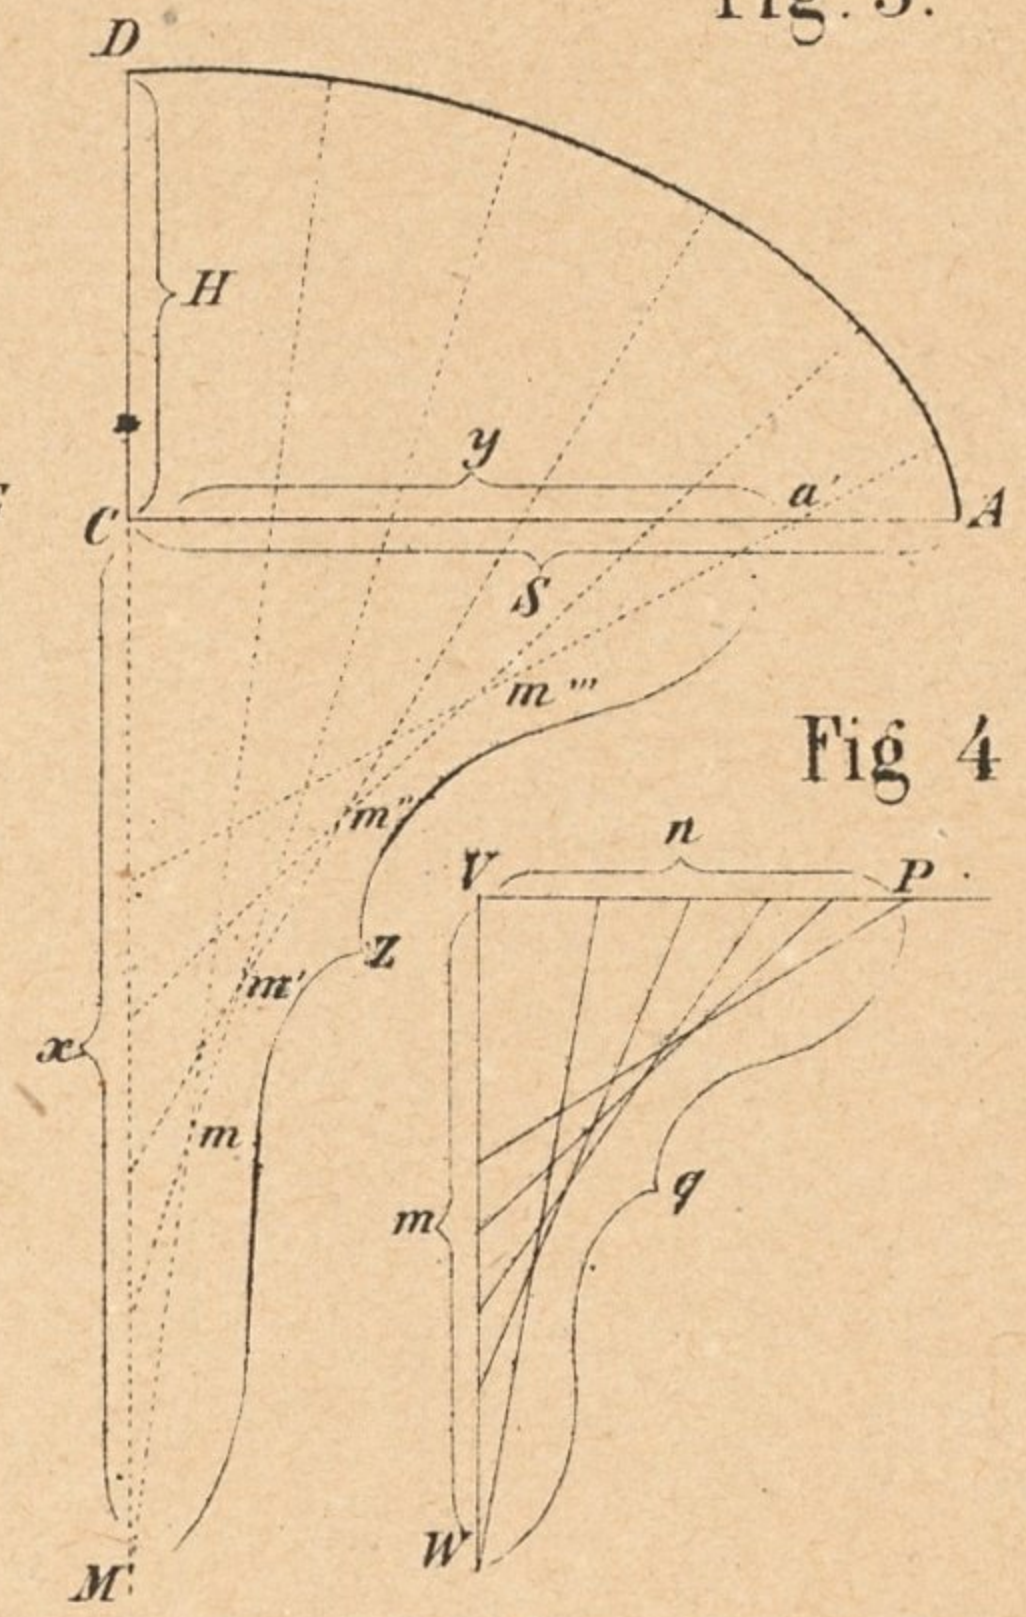


Fig. 4.

Fig. 5.

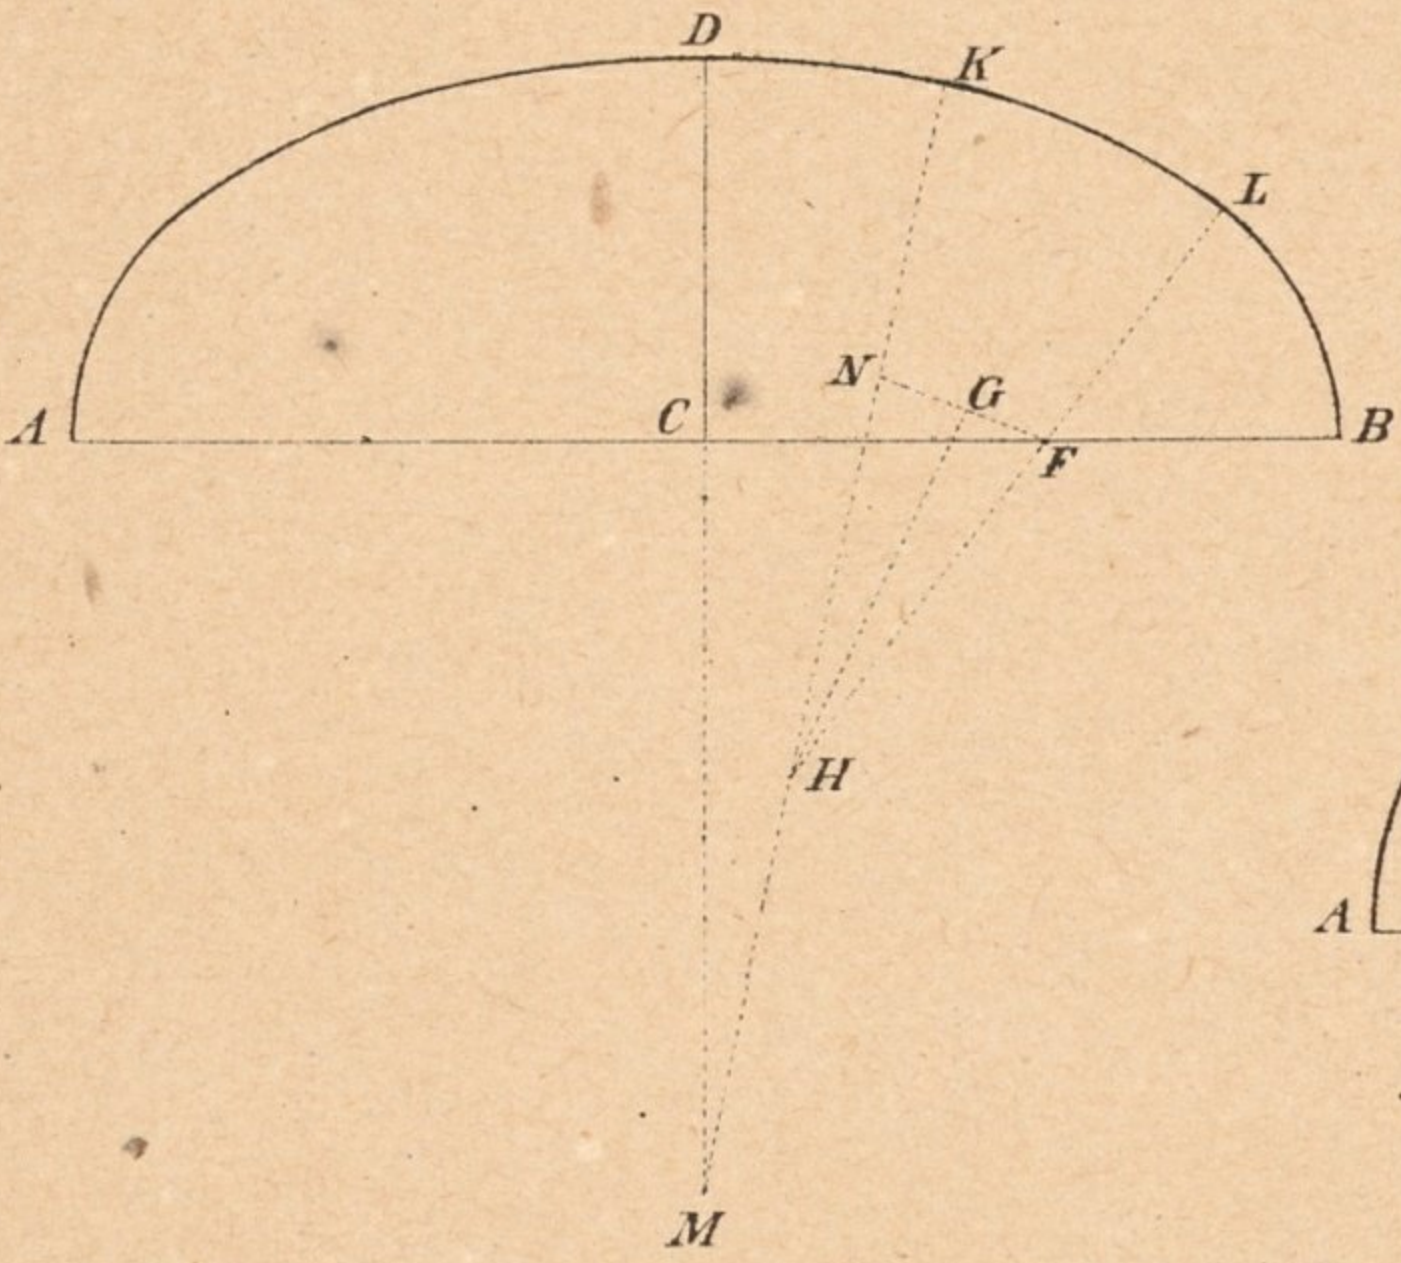


Fig. 6.

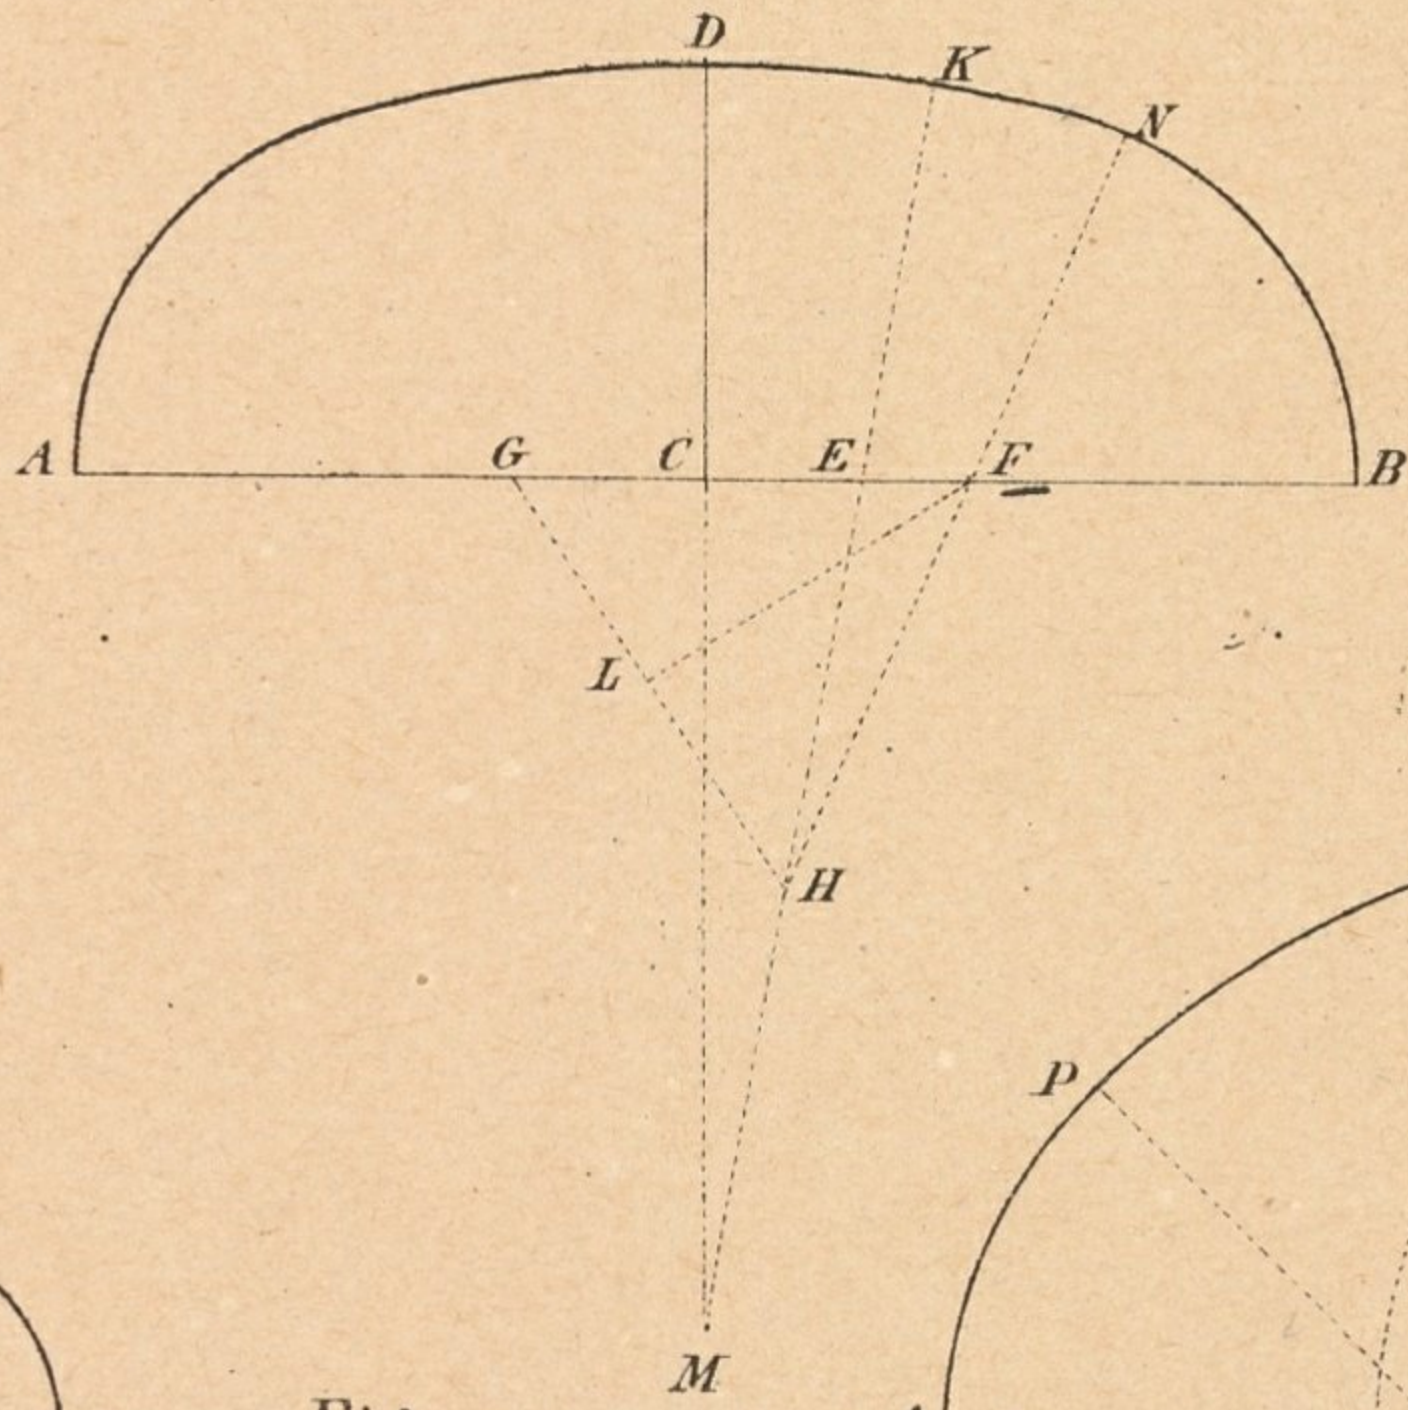


Fig. 8.

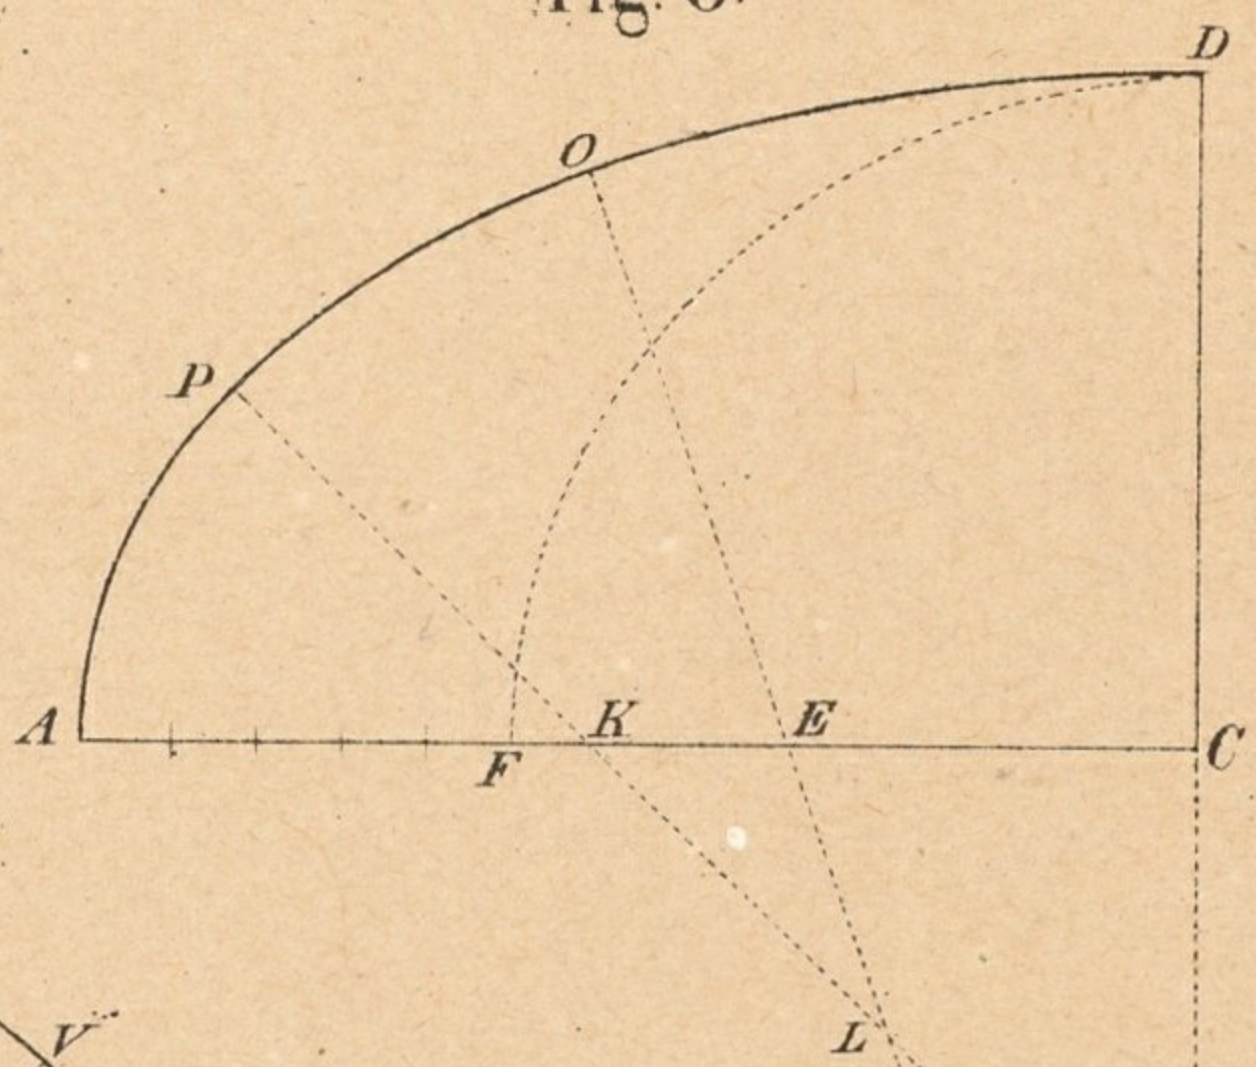


Fig. 7.

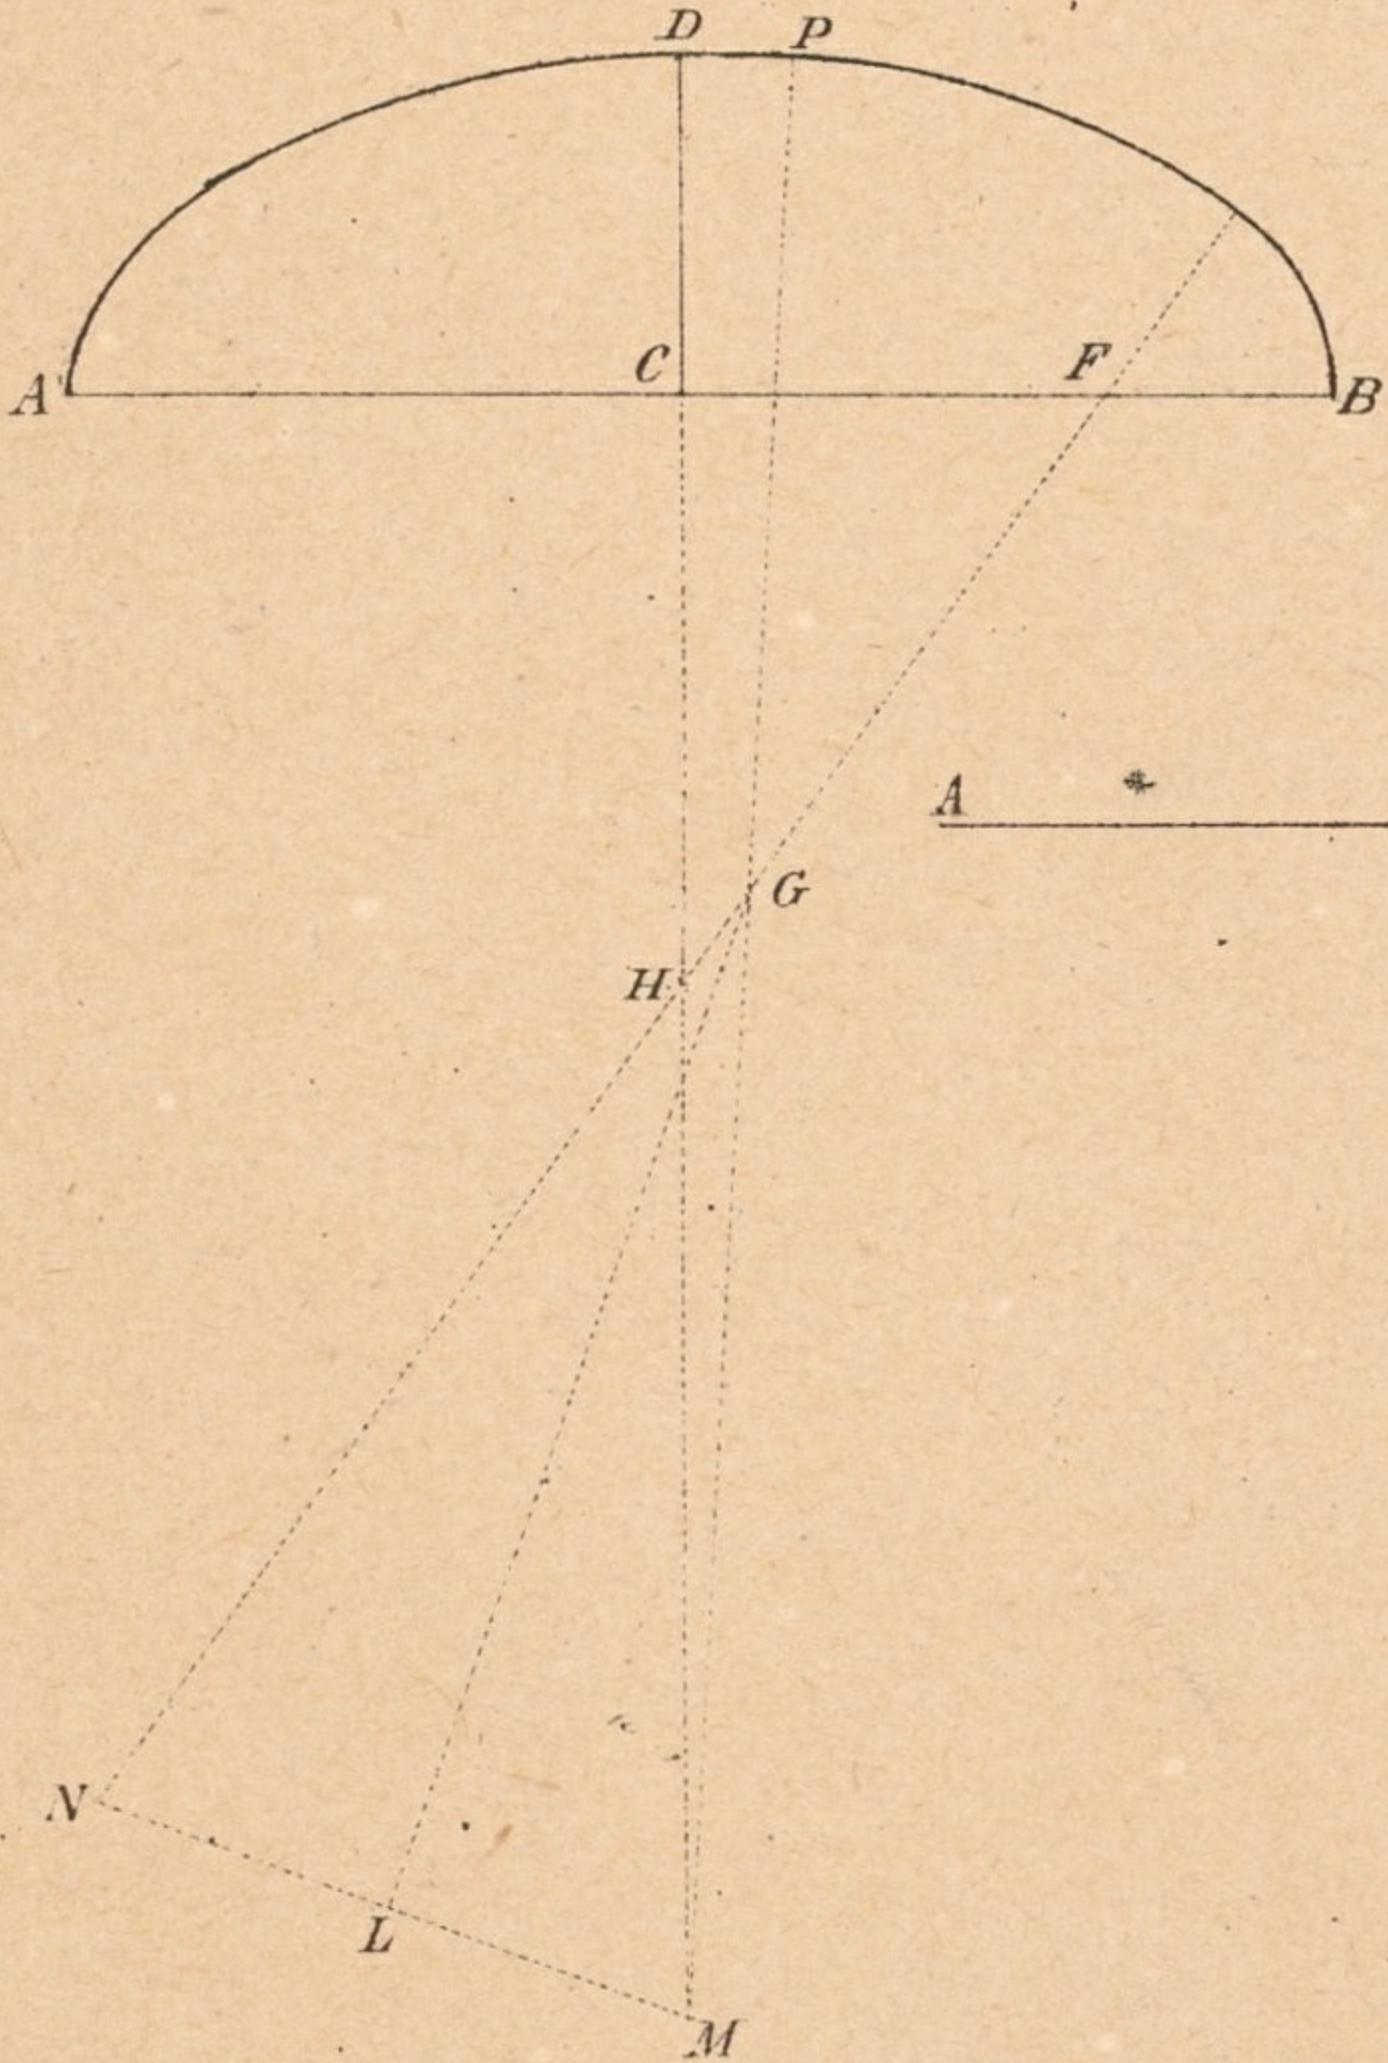


Fig. 9.

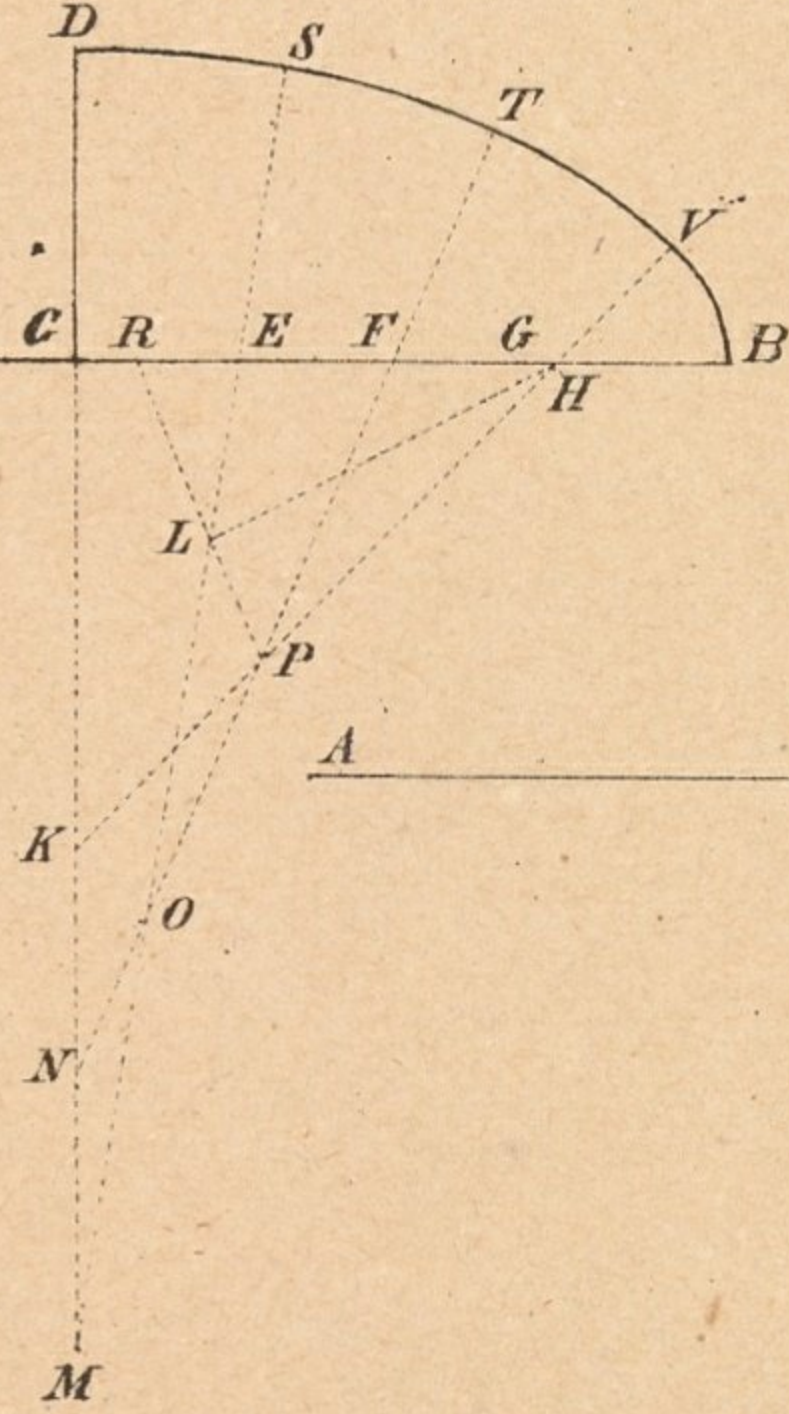
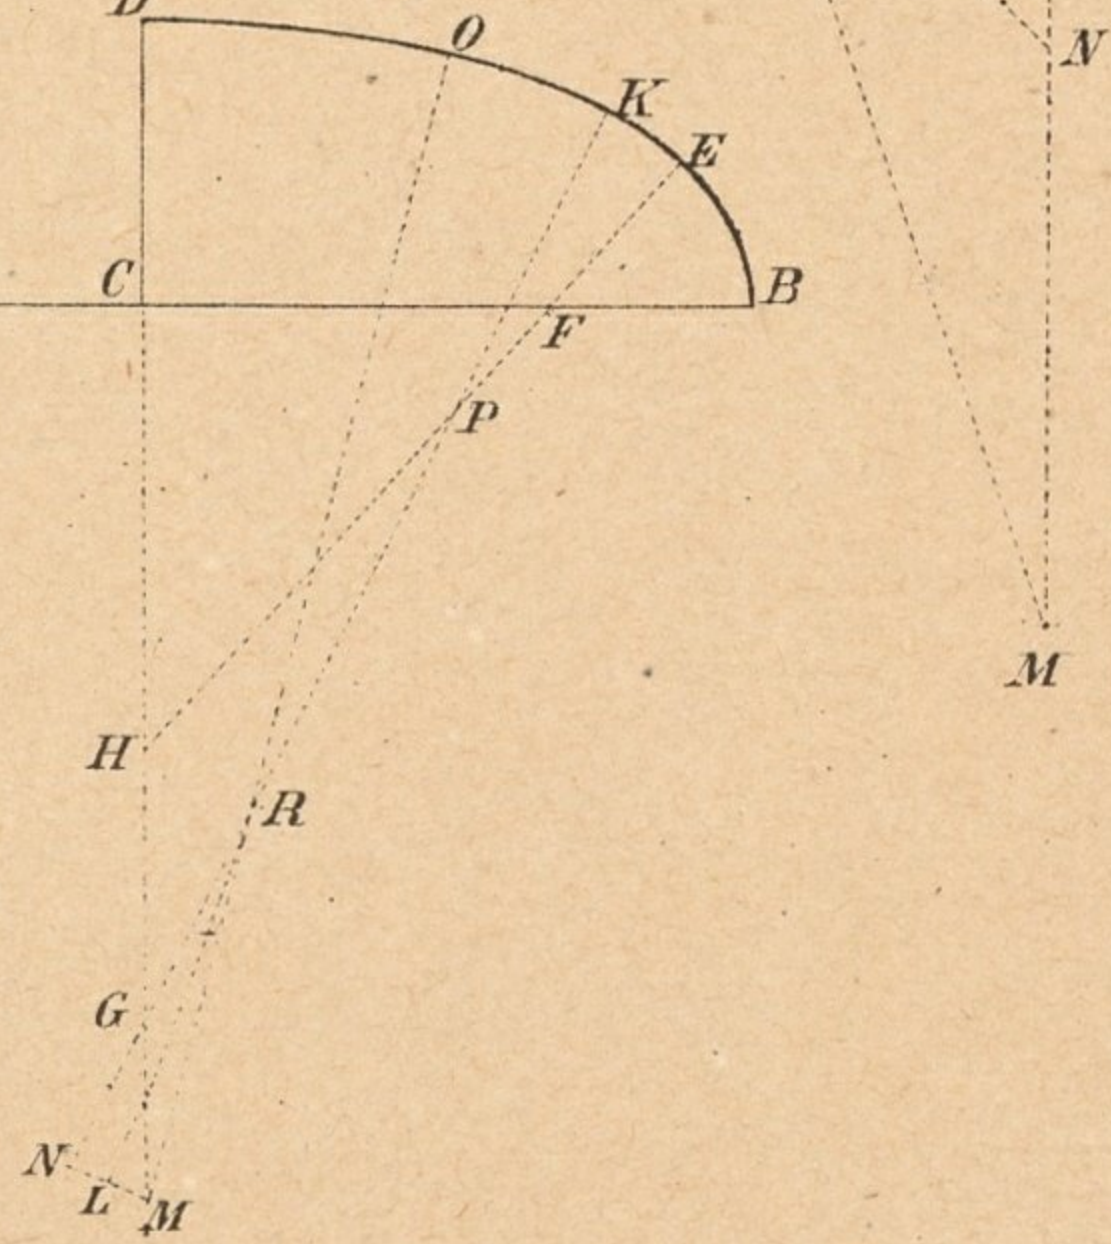
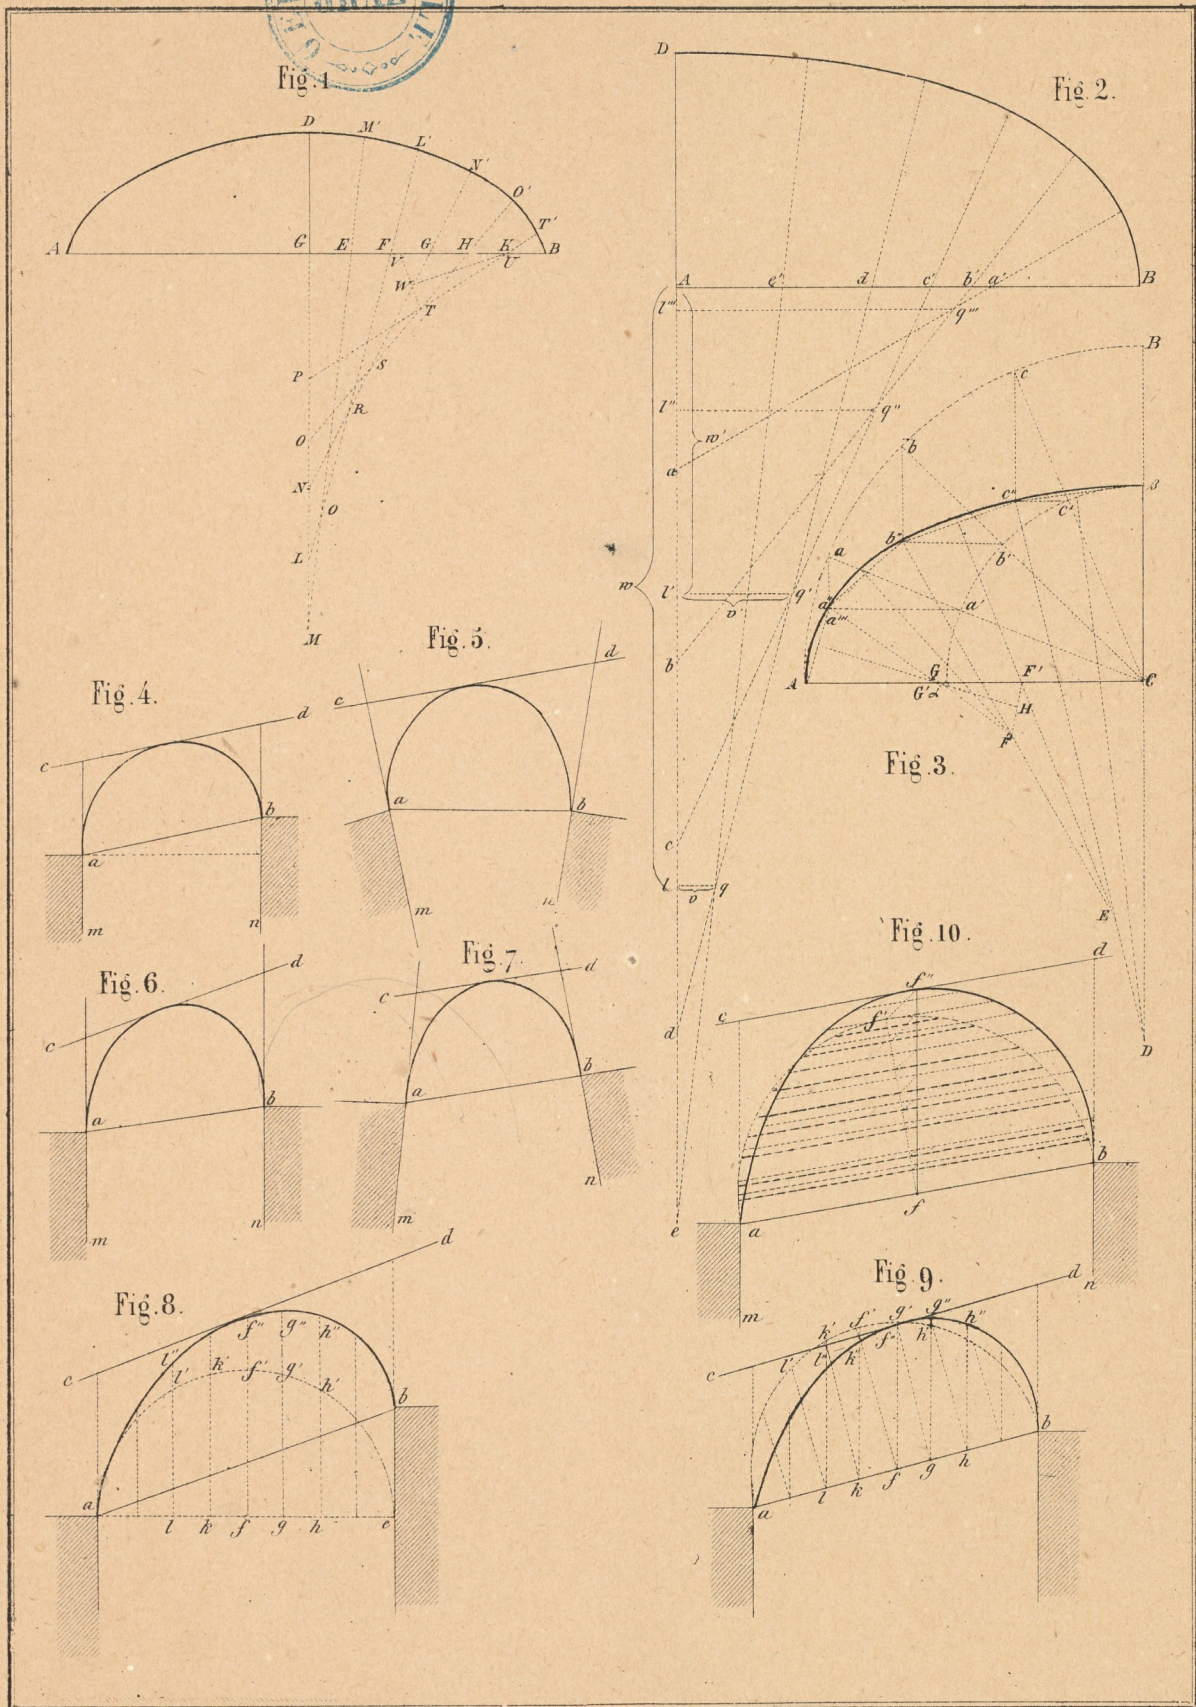










Fig. 10.










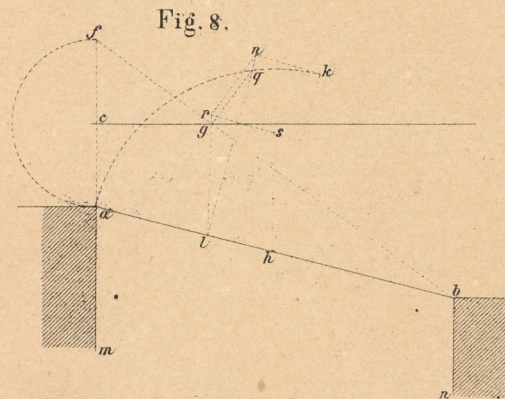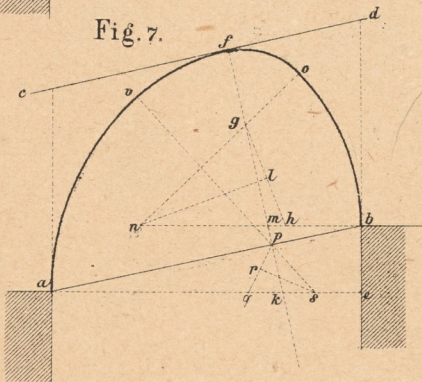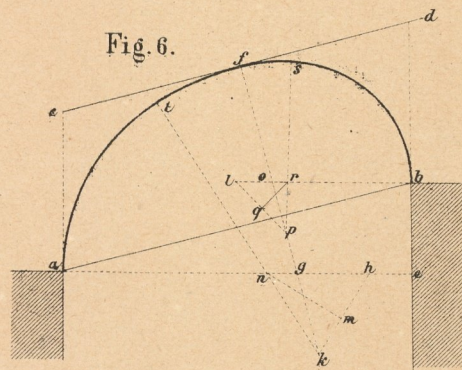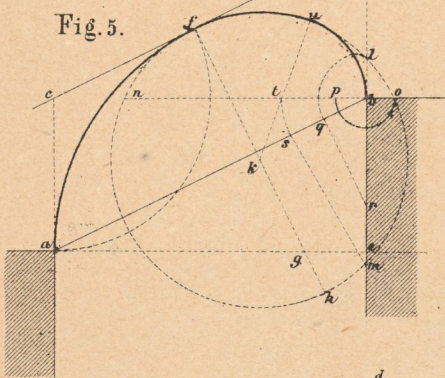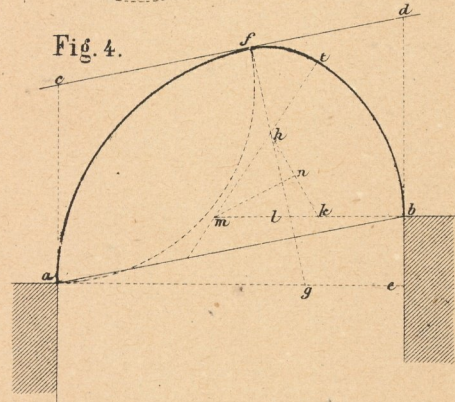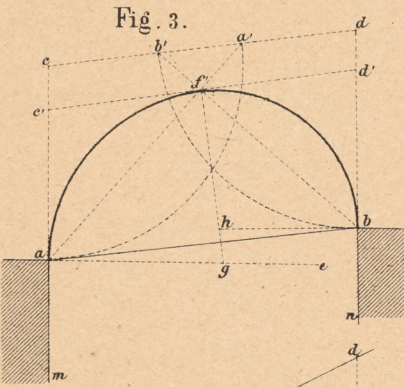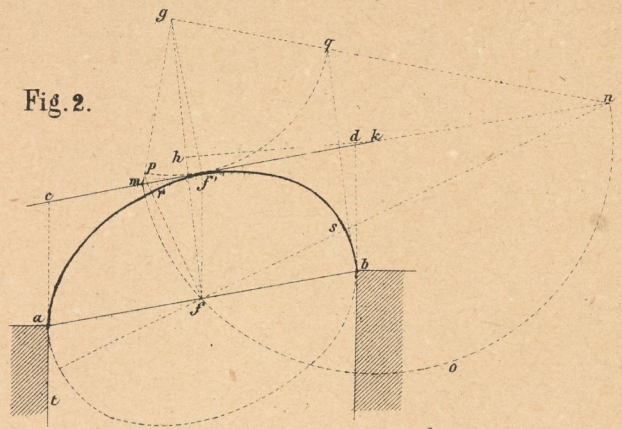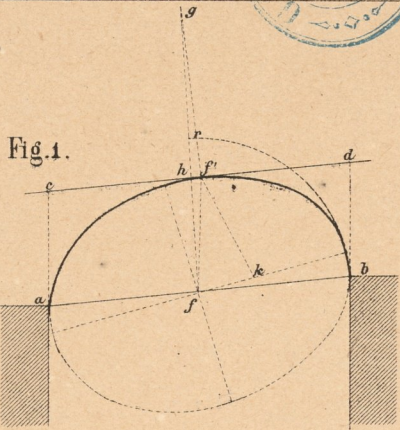



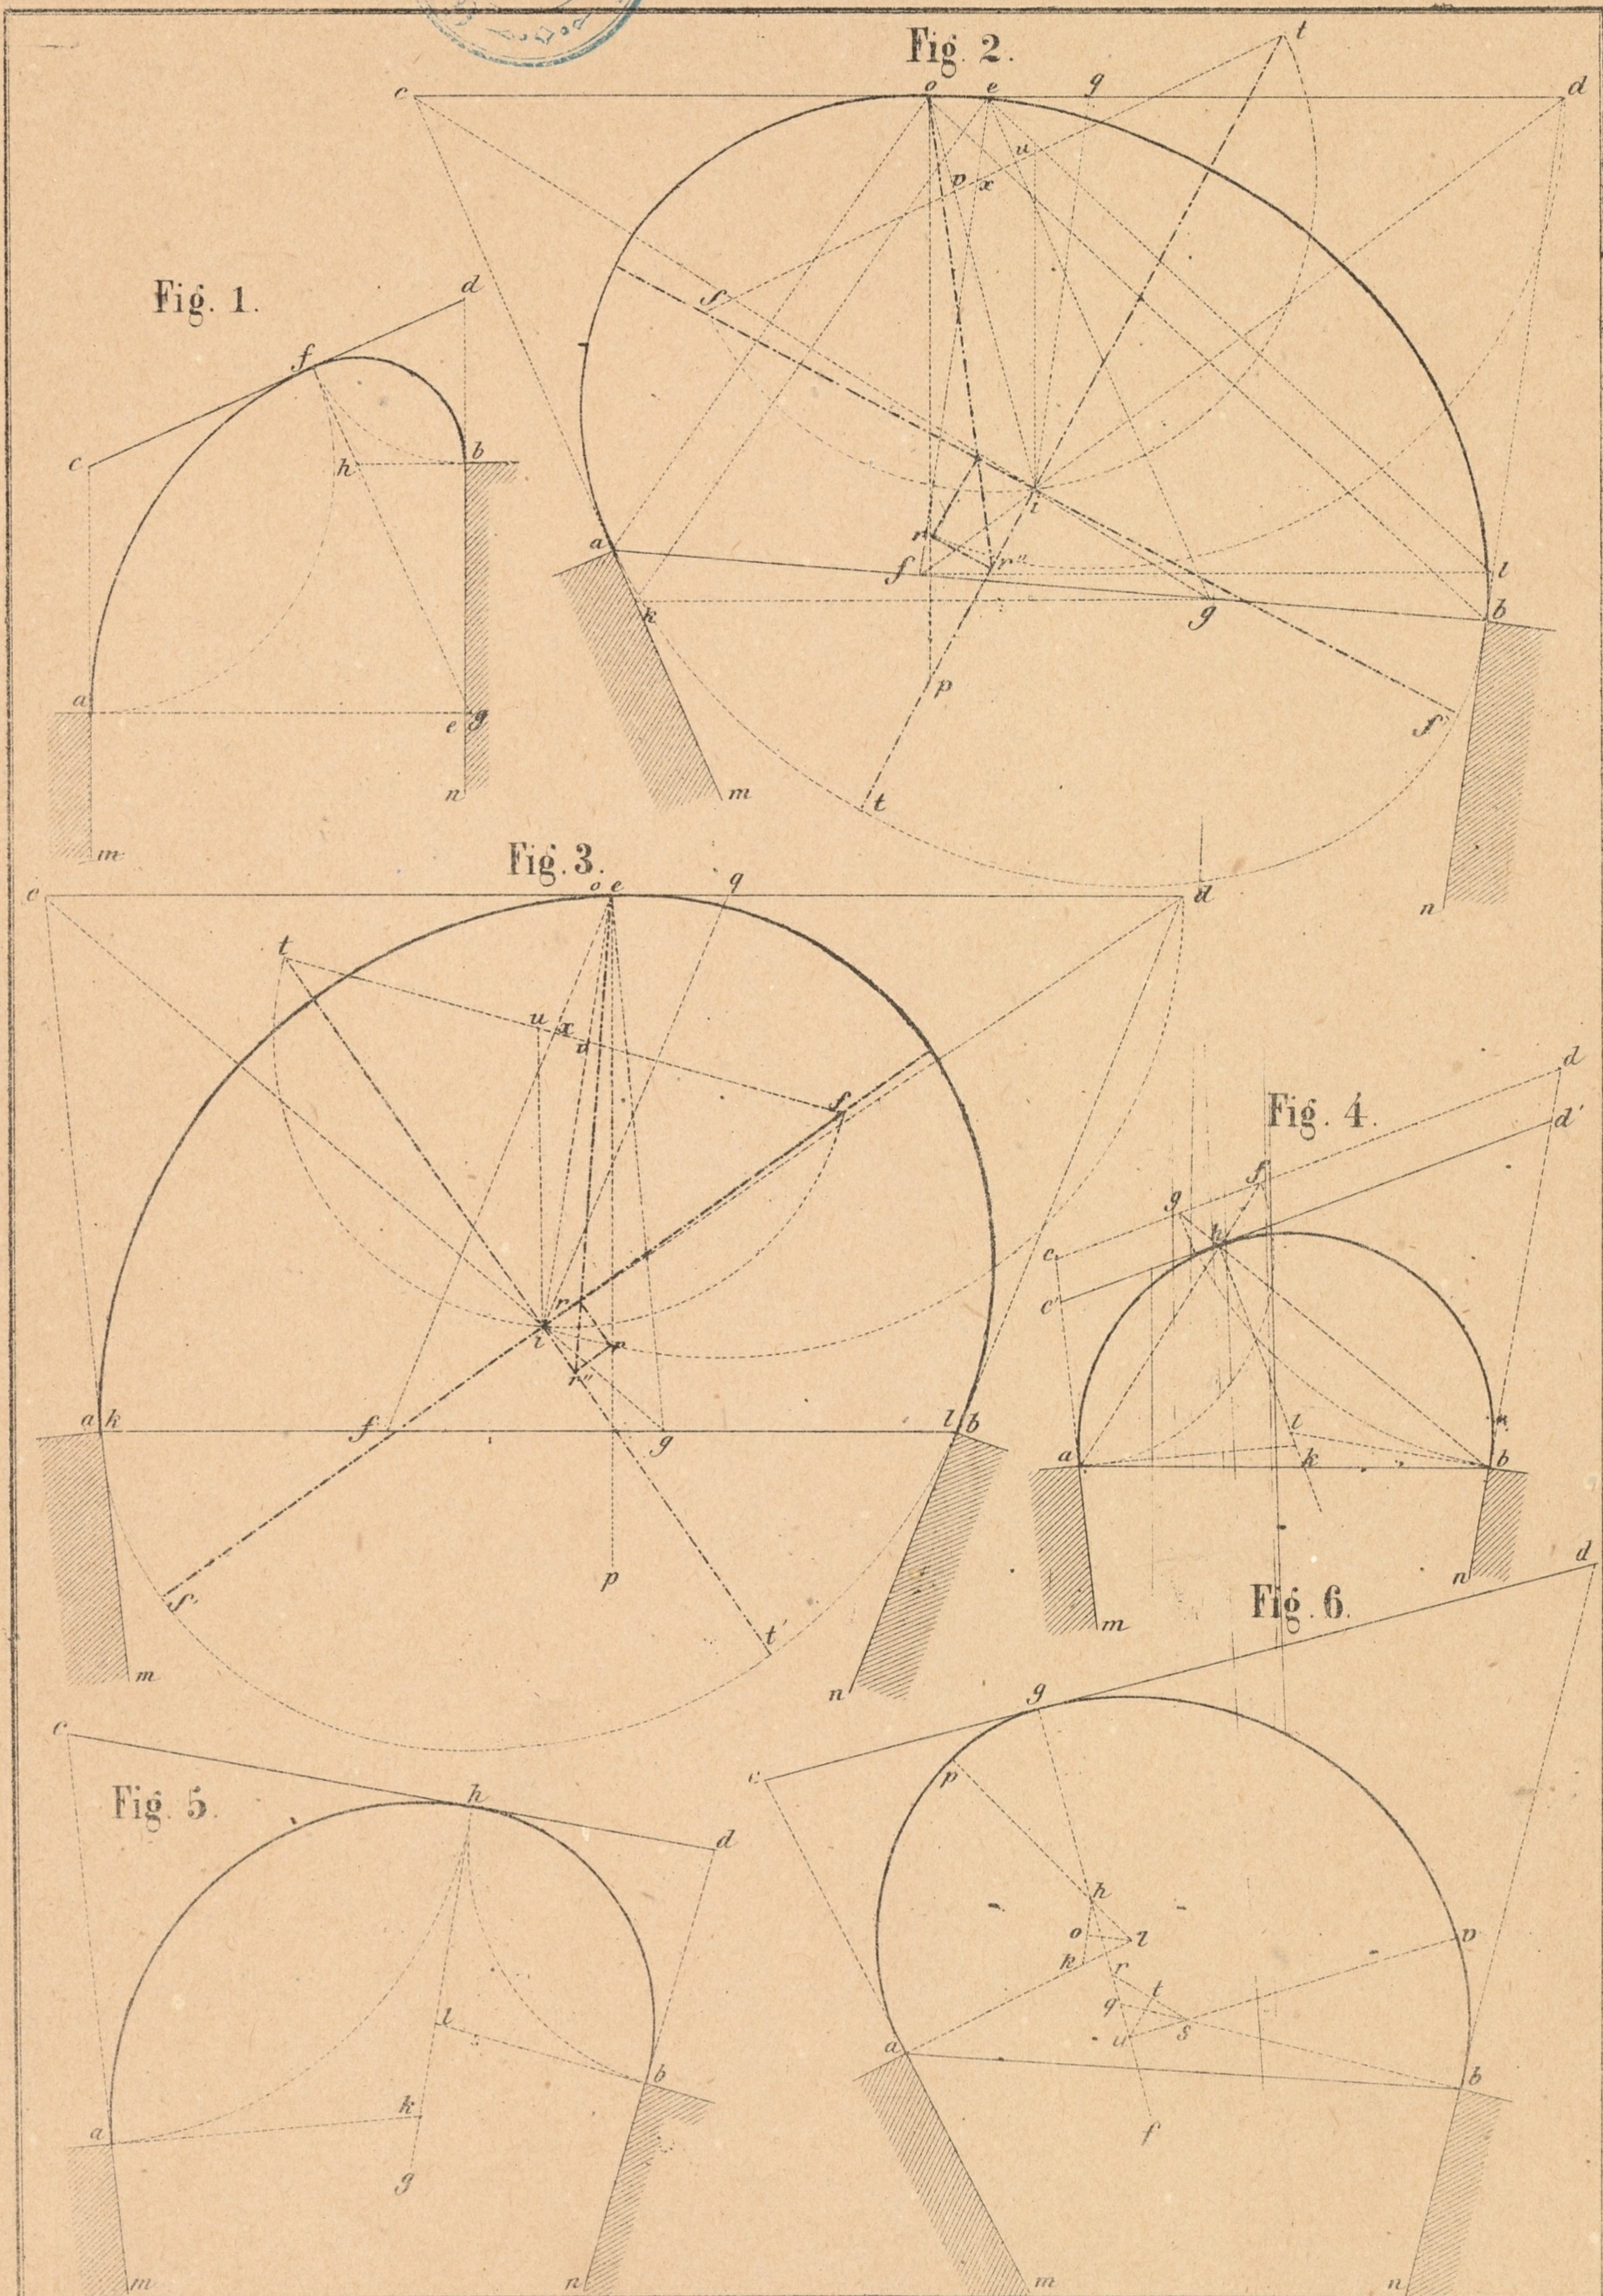



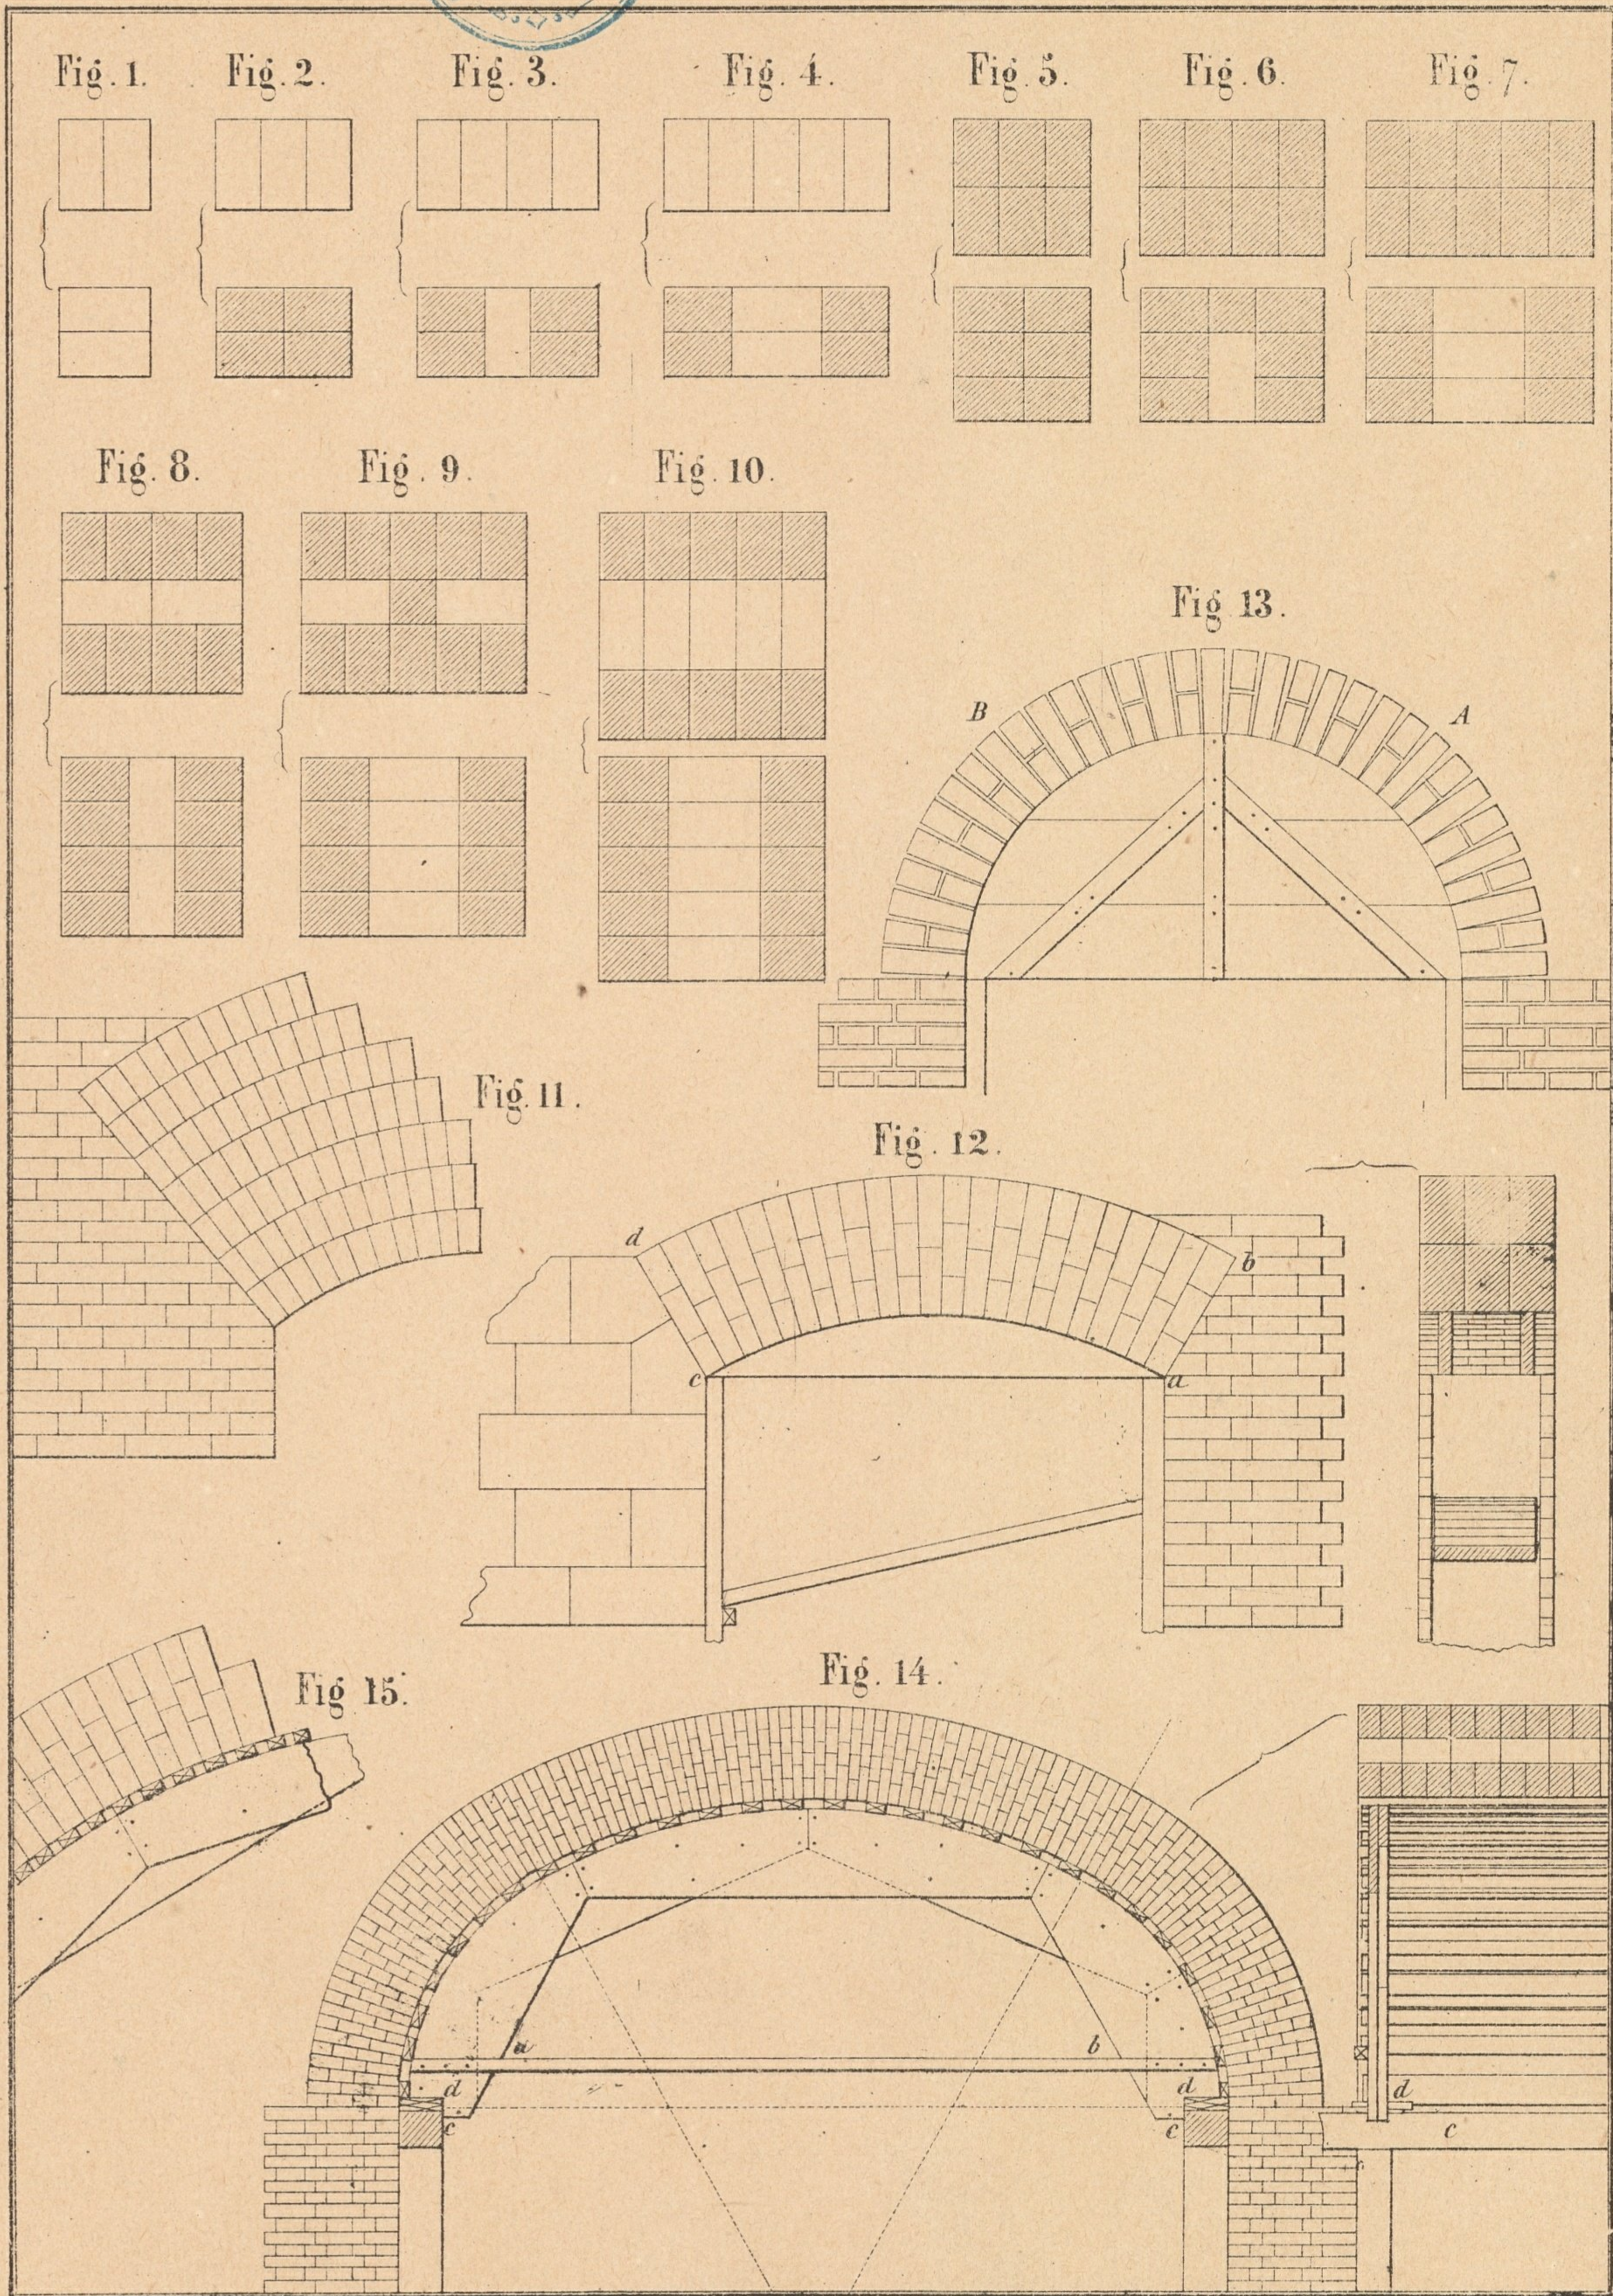






Fig. 1.

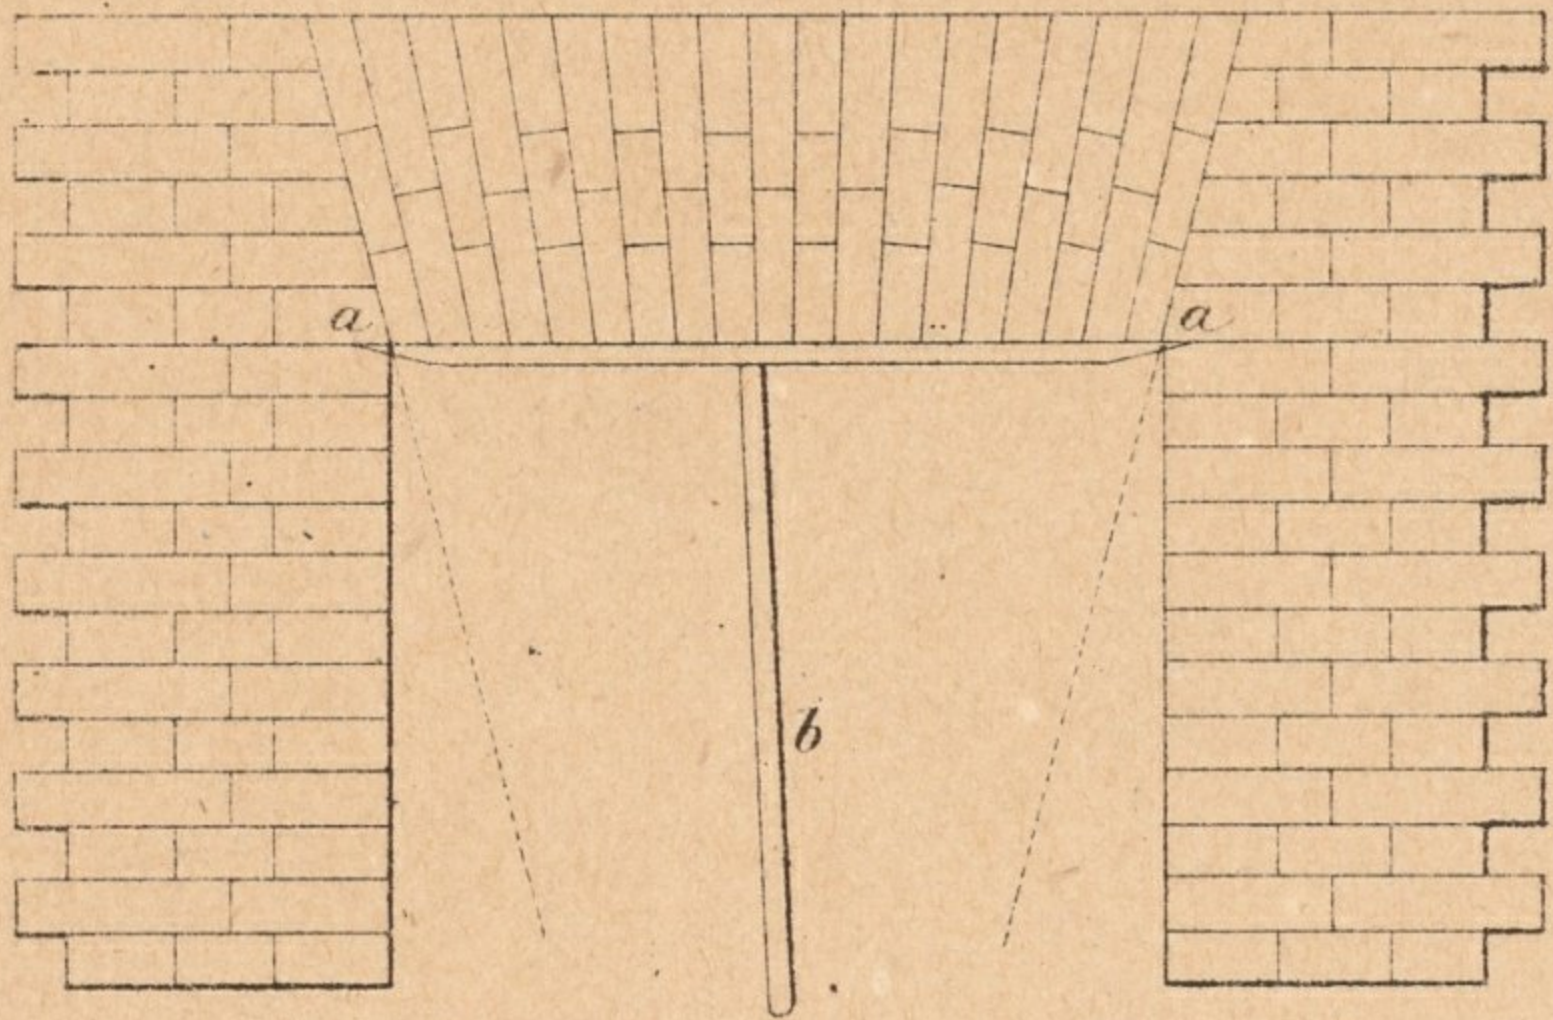


Fig. 2.

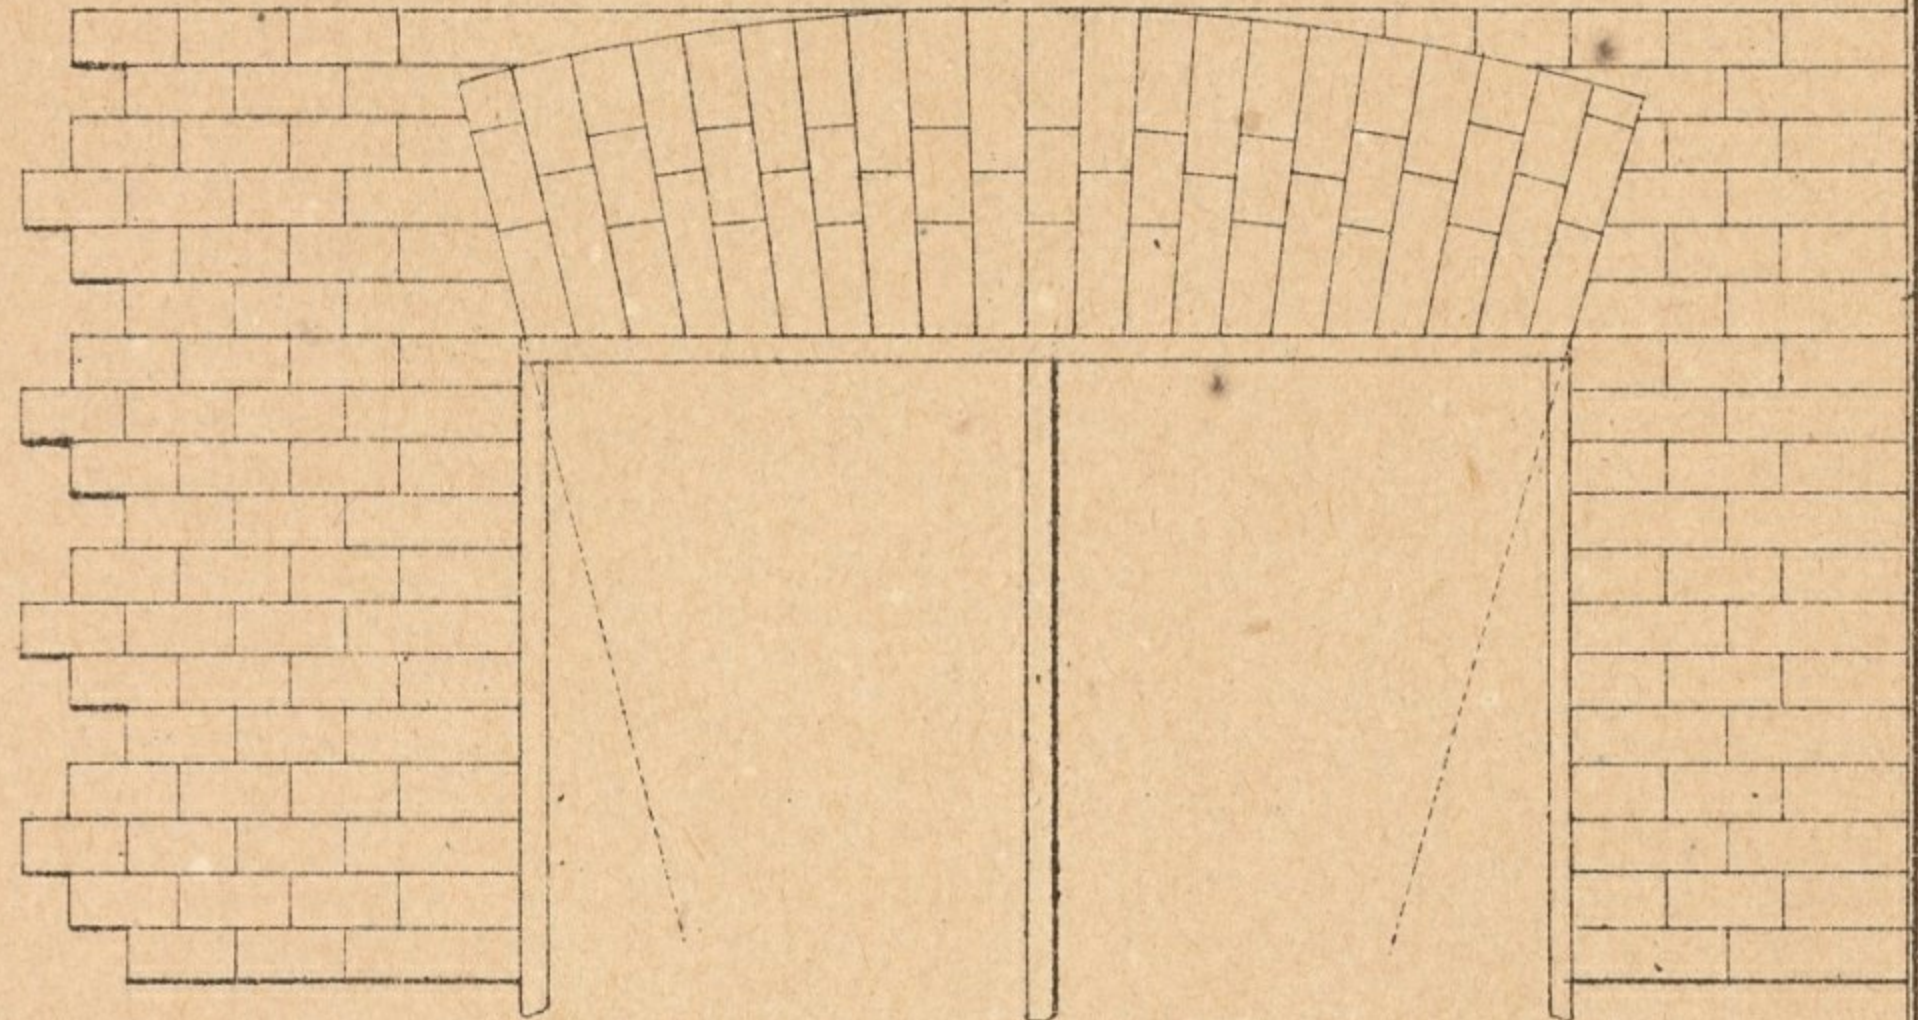


Fig. 3.

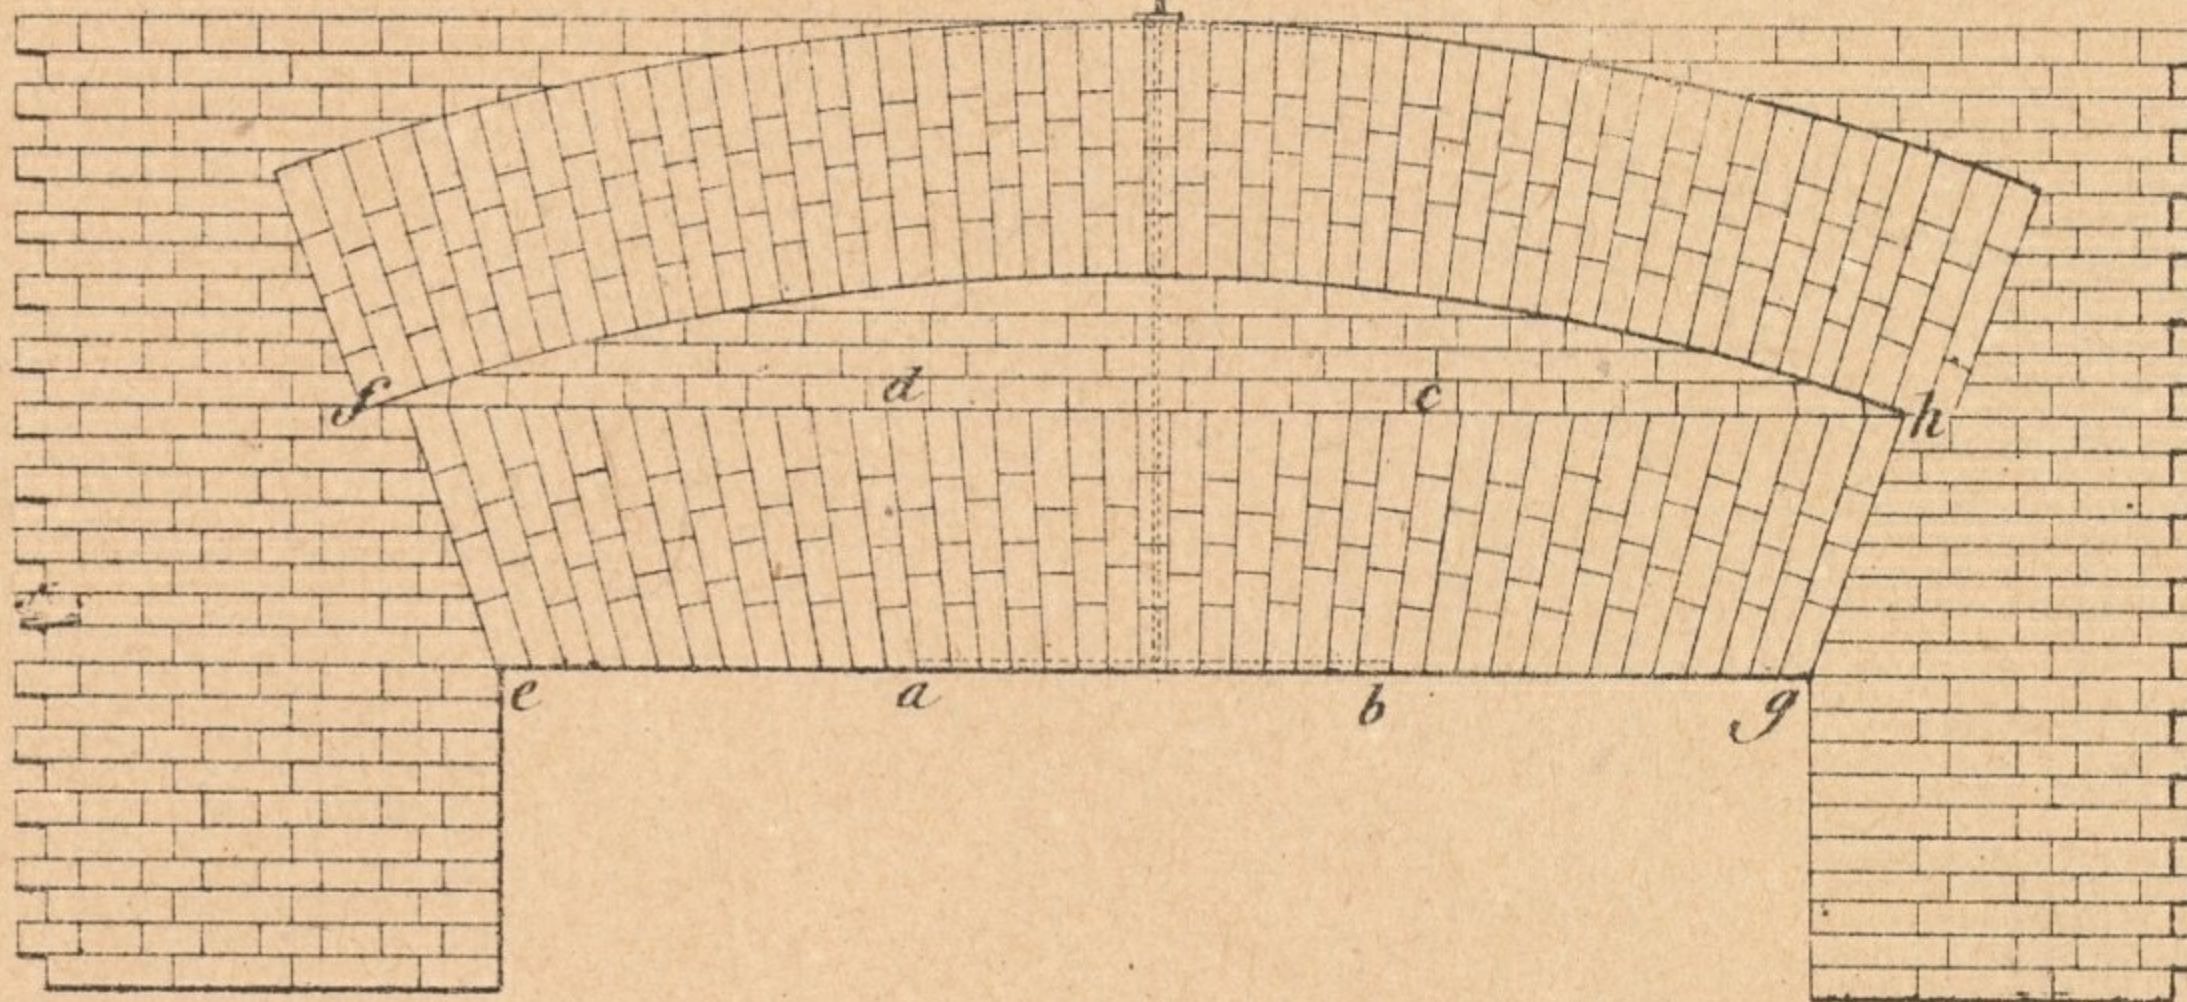


Fig. 4.

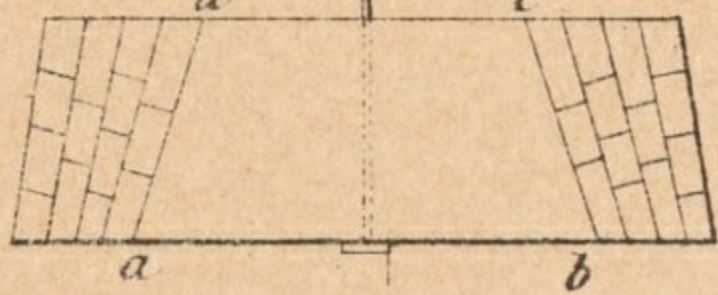


Fig. 5.

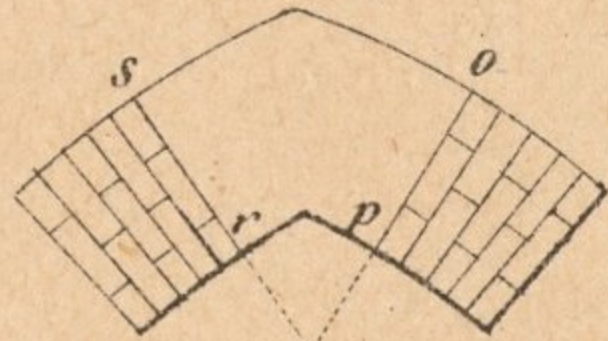


Fig. 6.

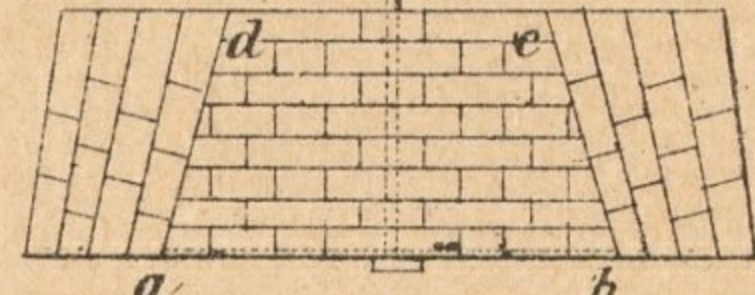


Fig. 7.

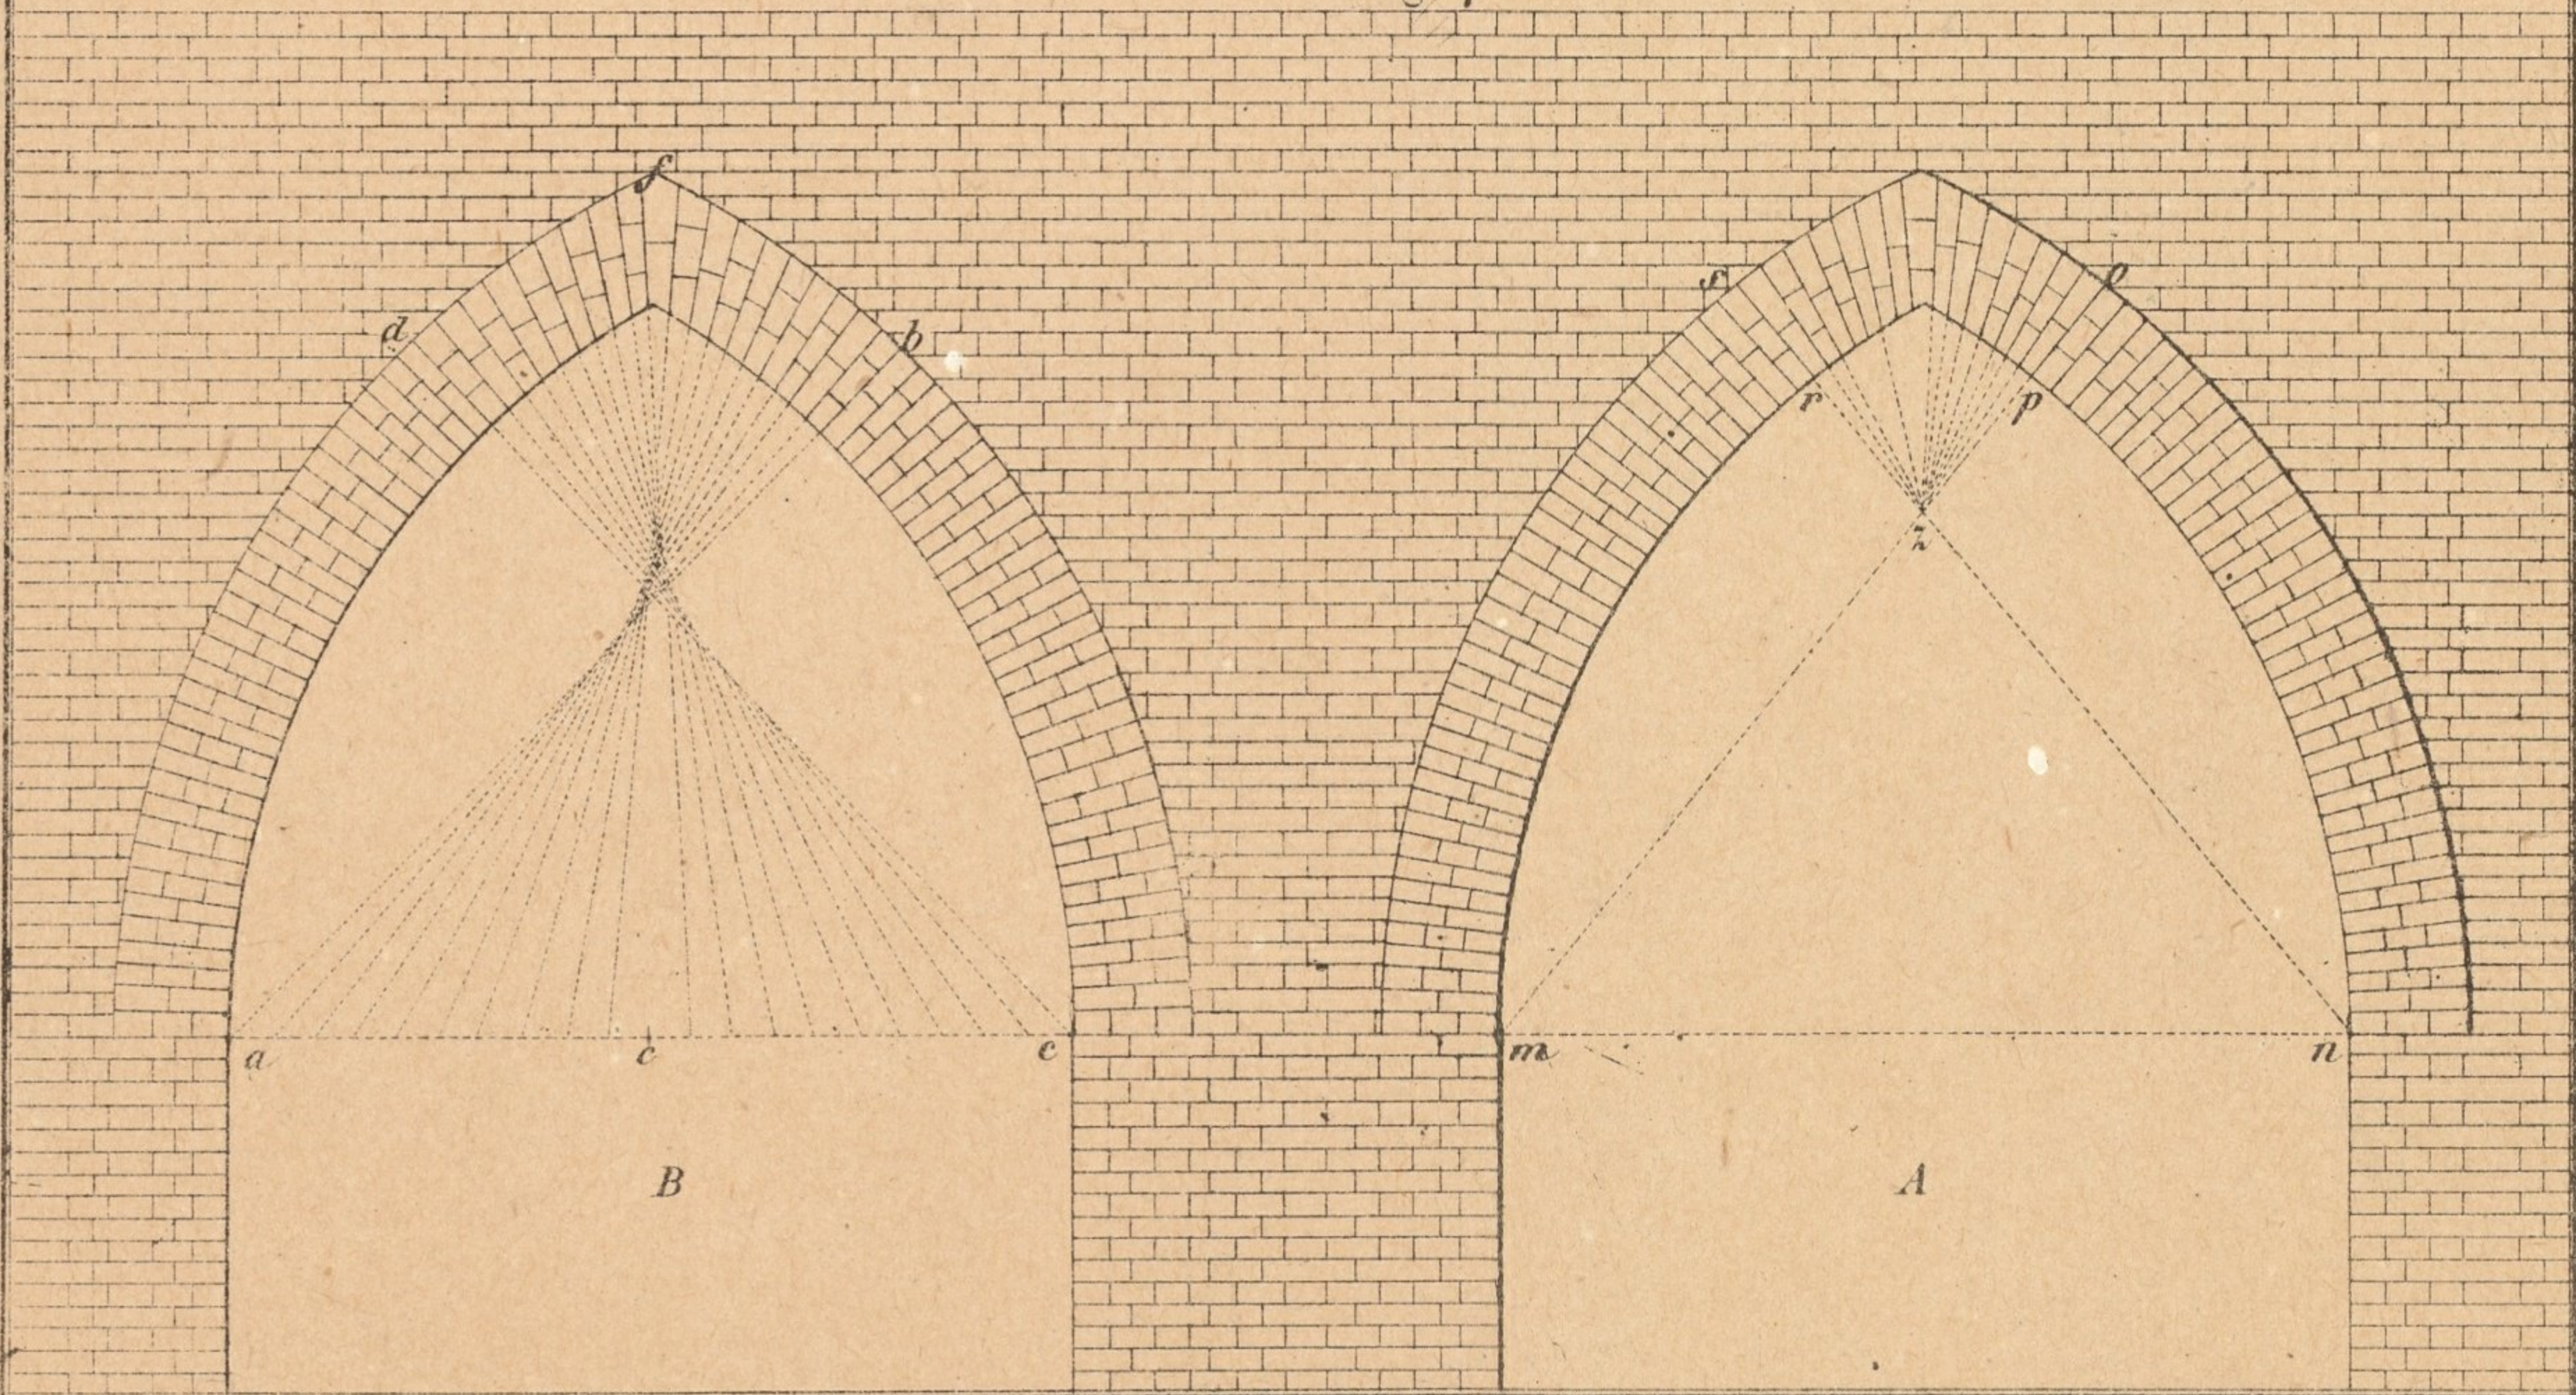






Fig. 1.

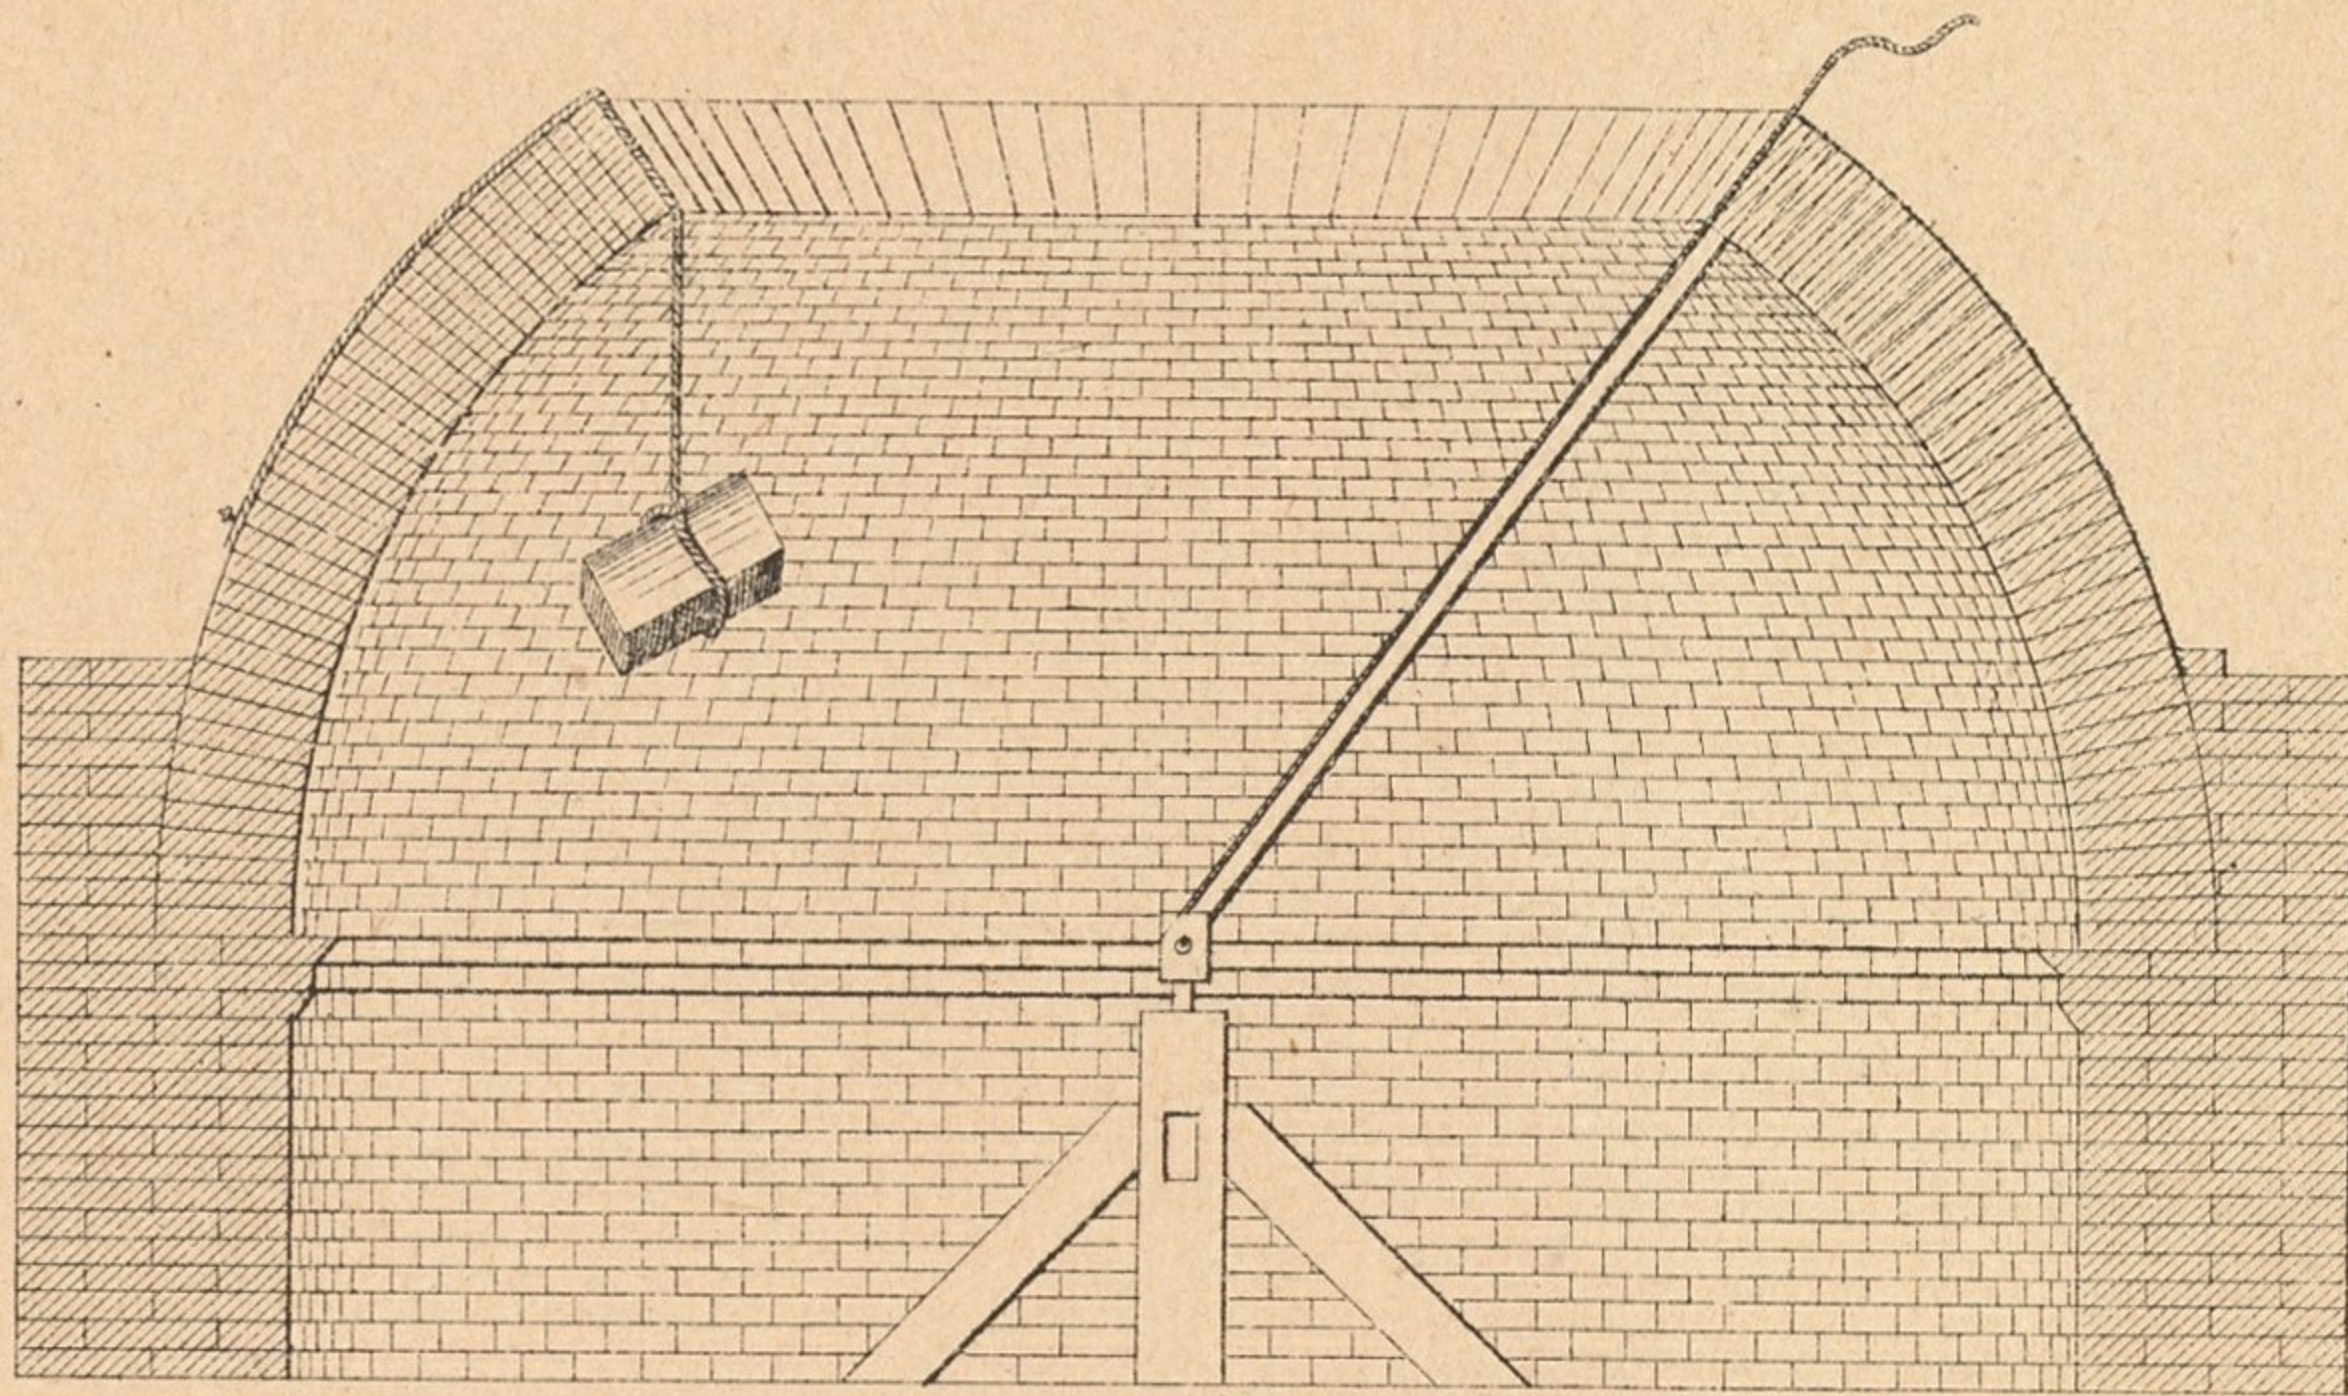


Fig. 2.


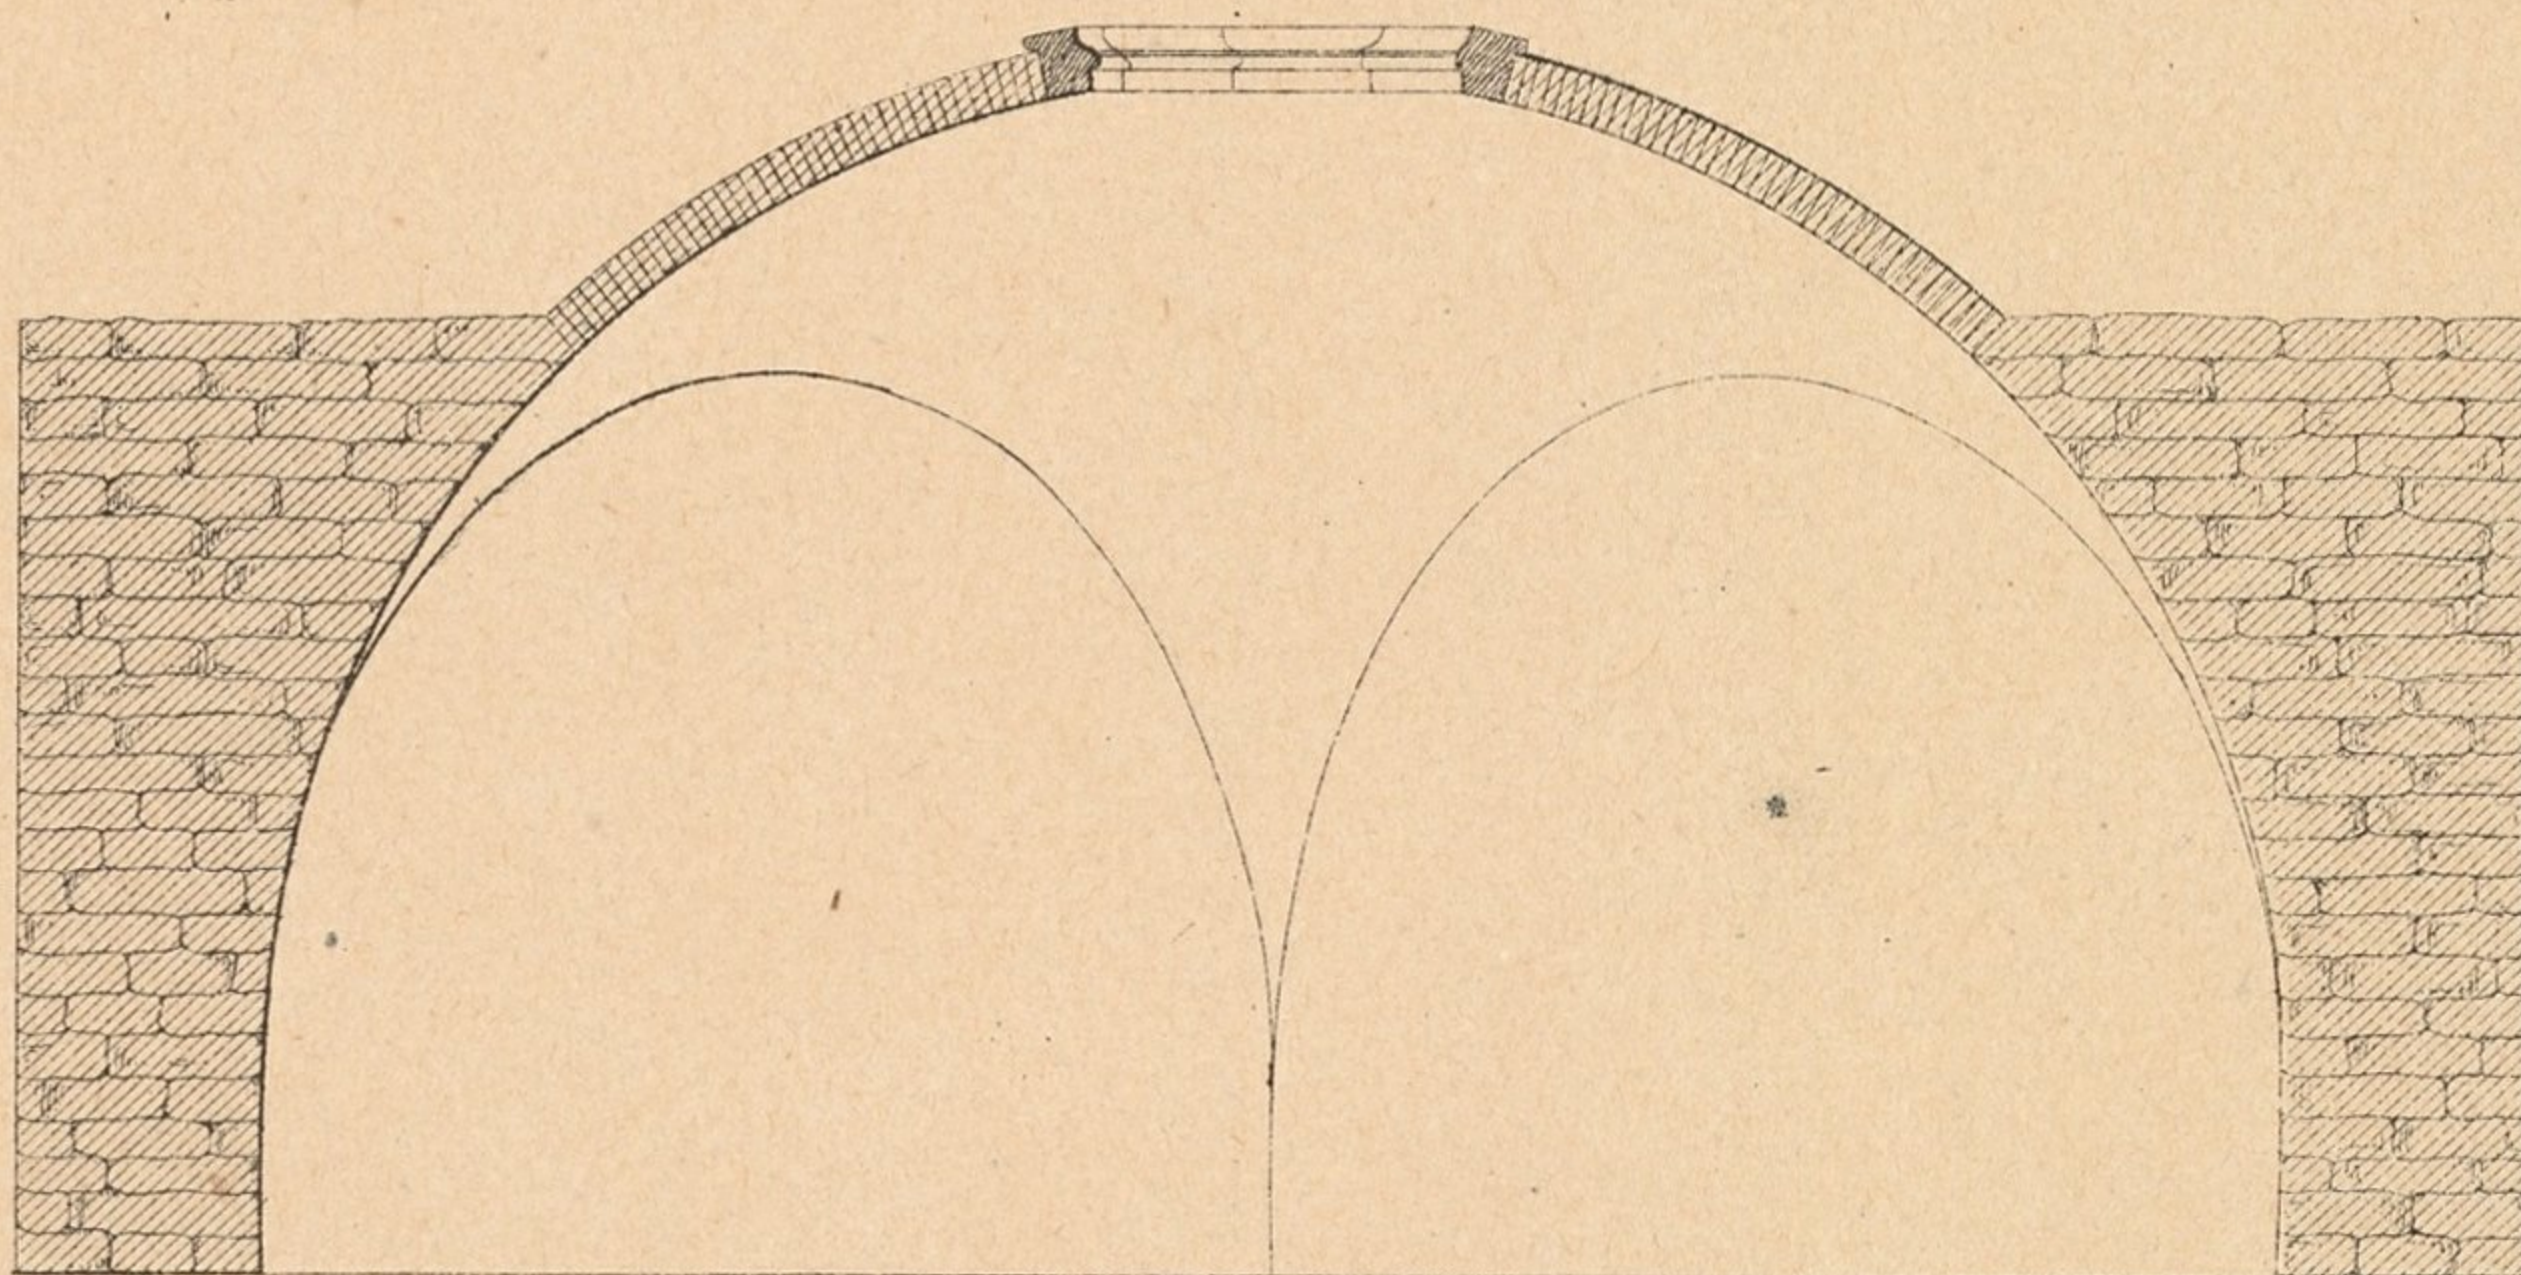


Fig. 4.

Fig. 3.





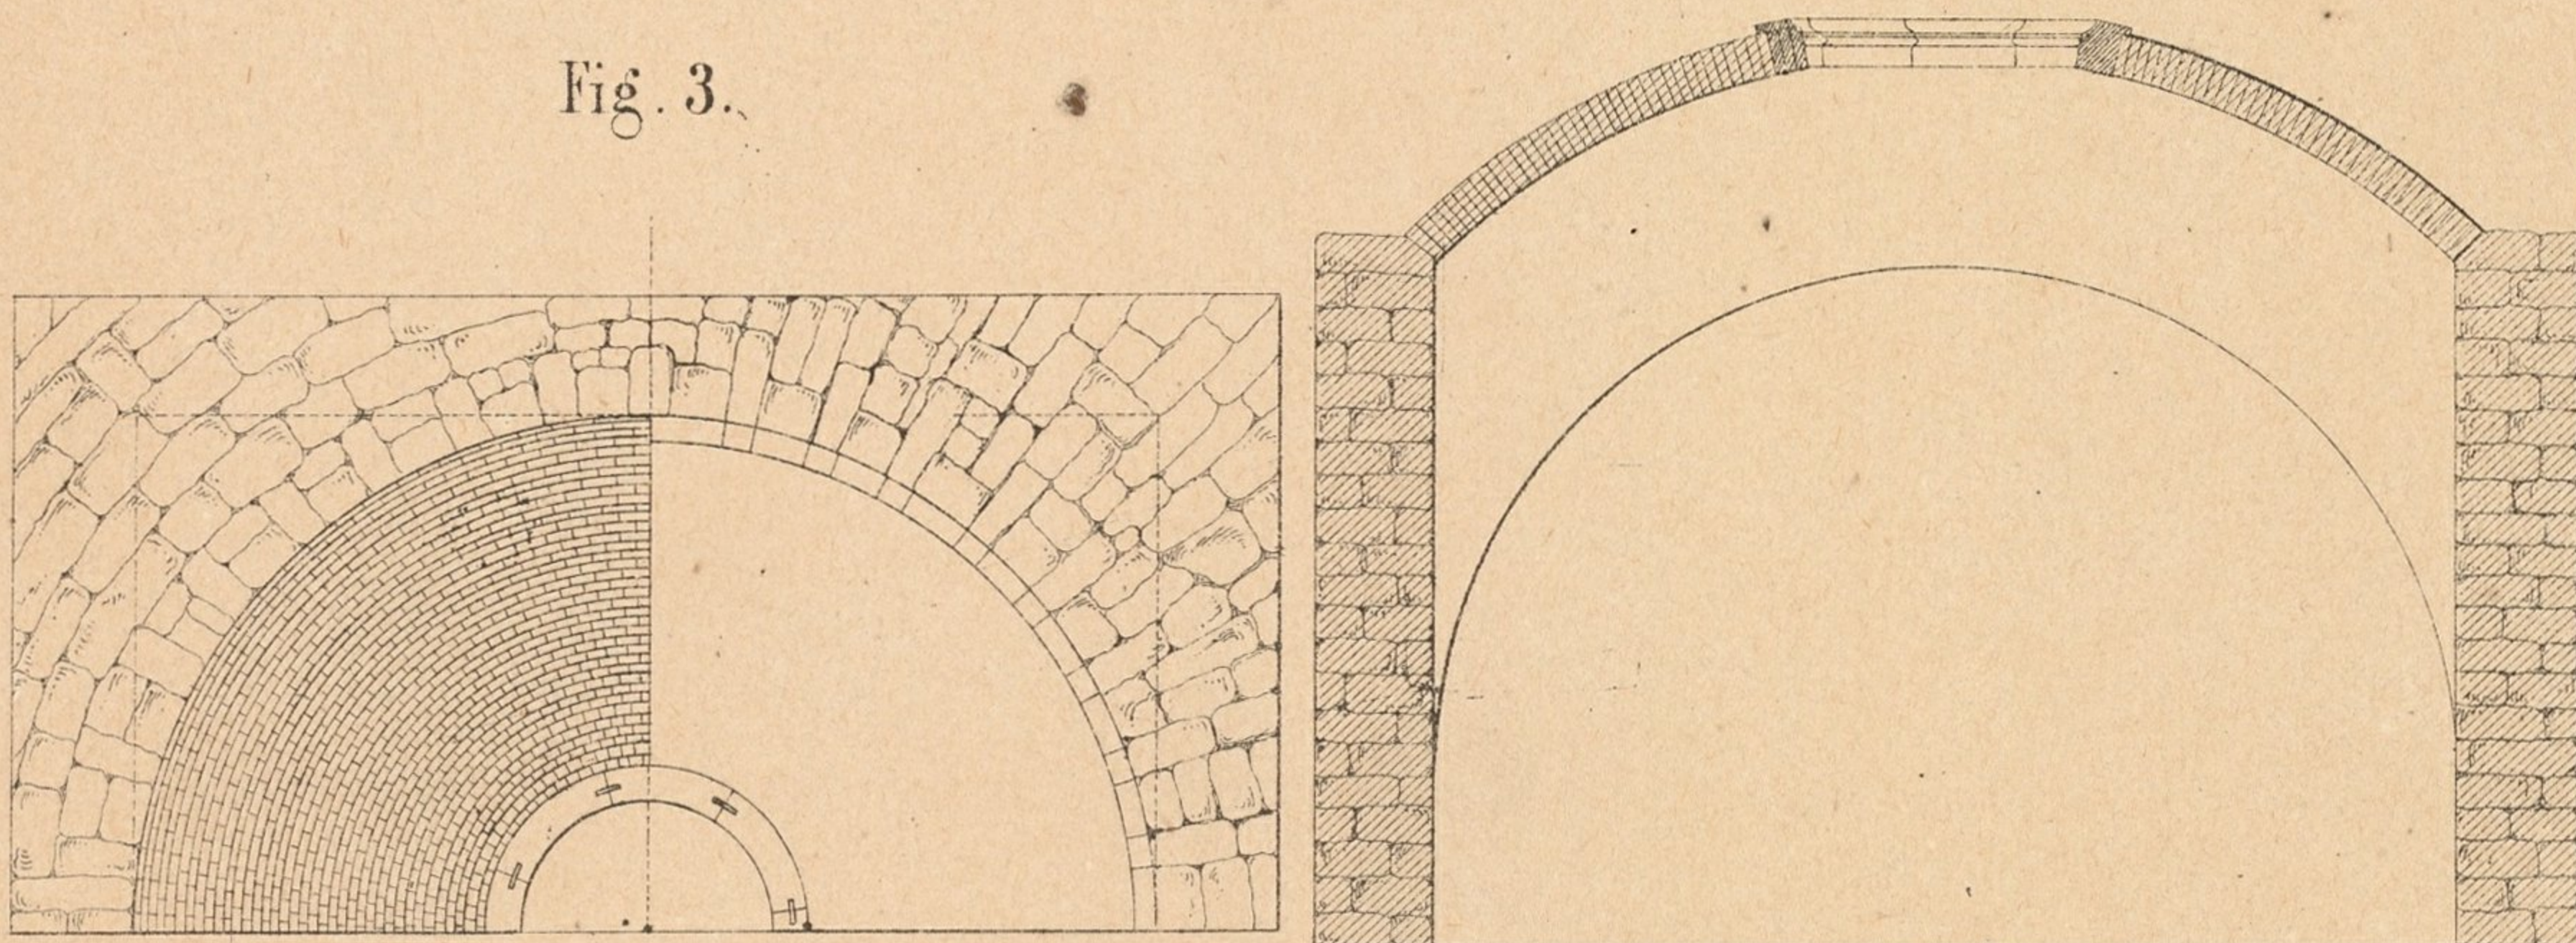

Taf. 33.

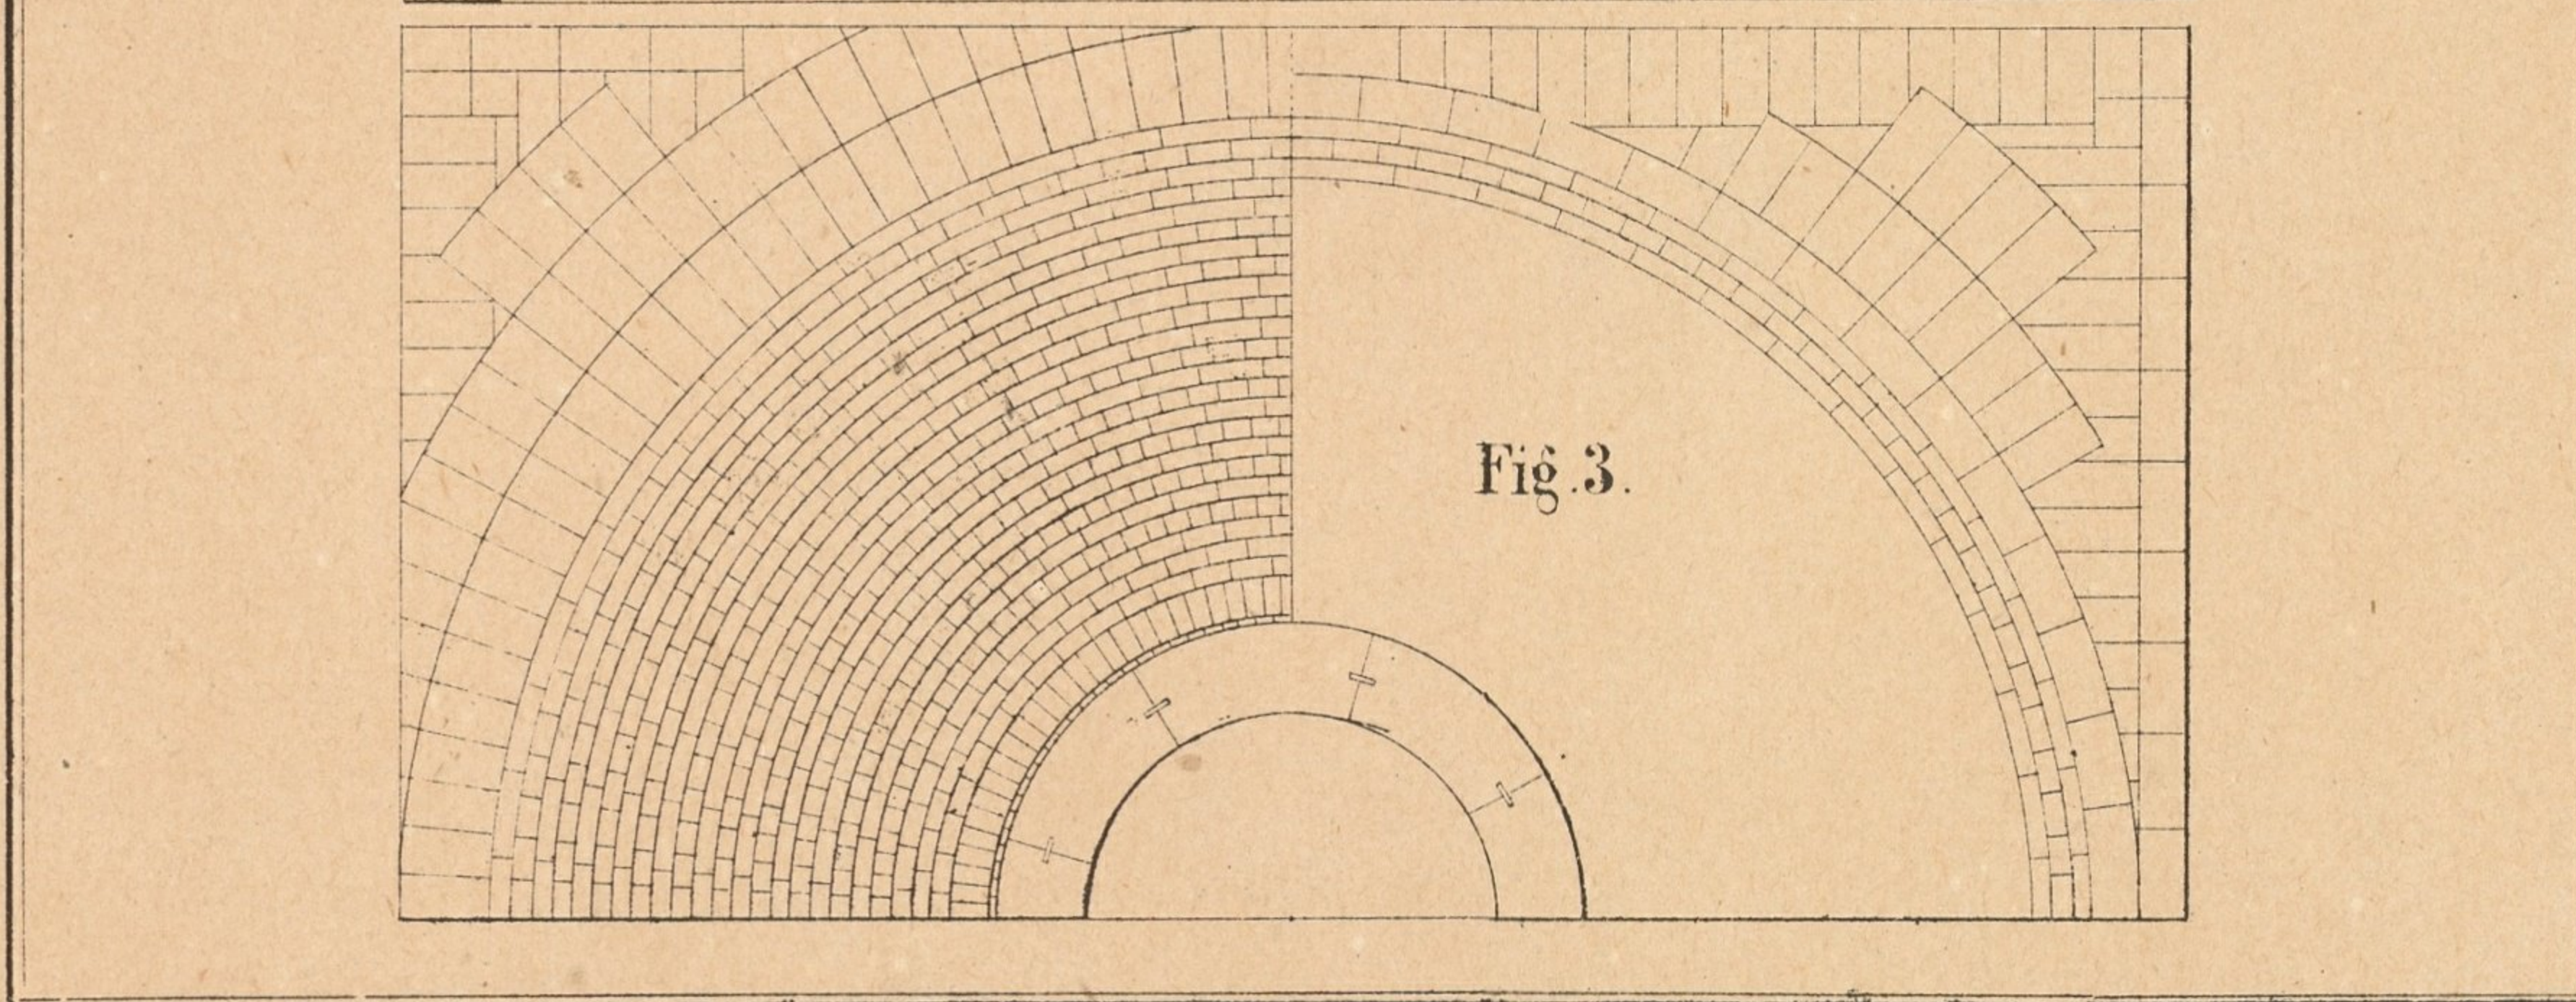
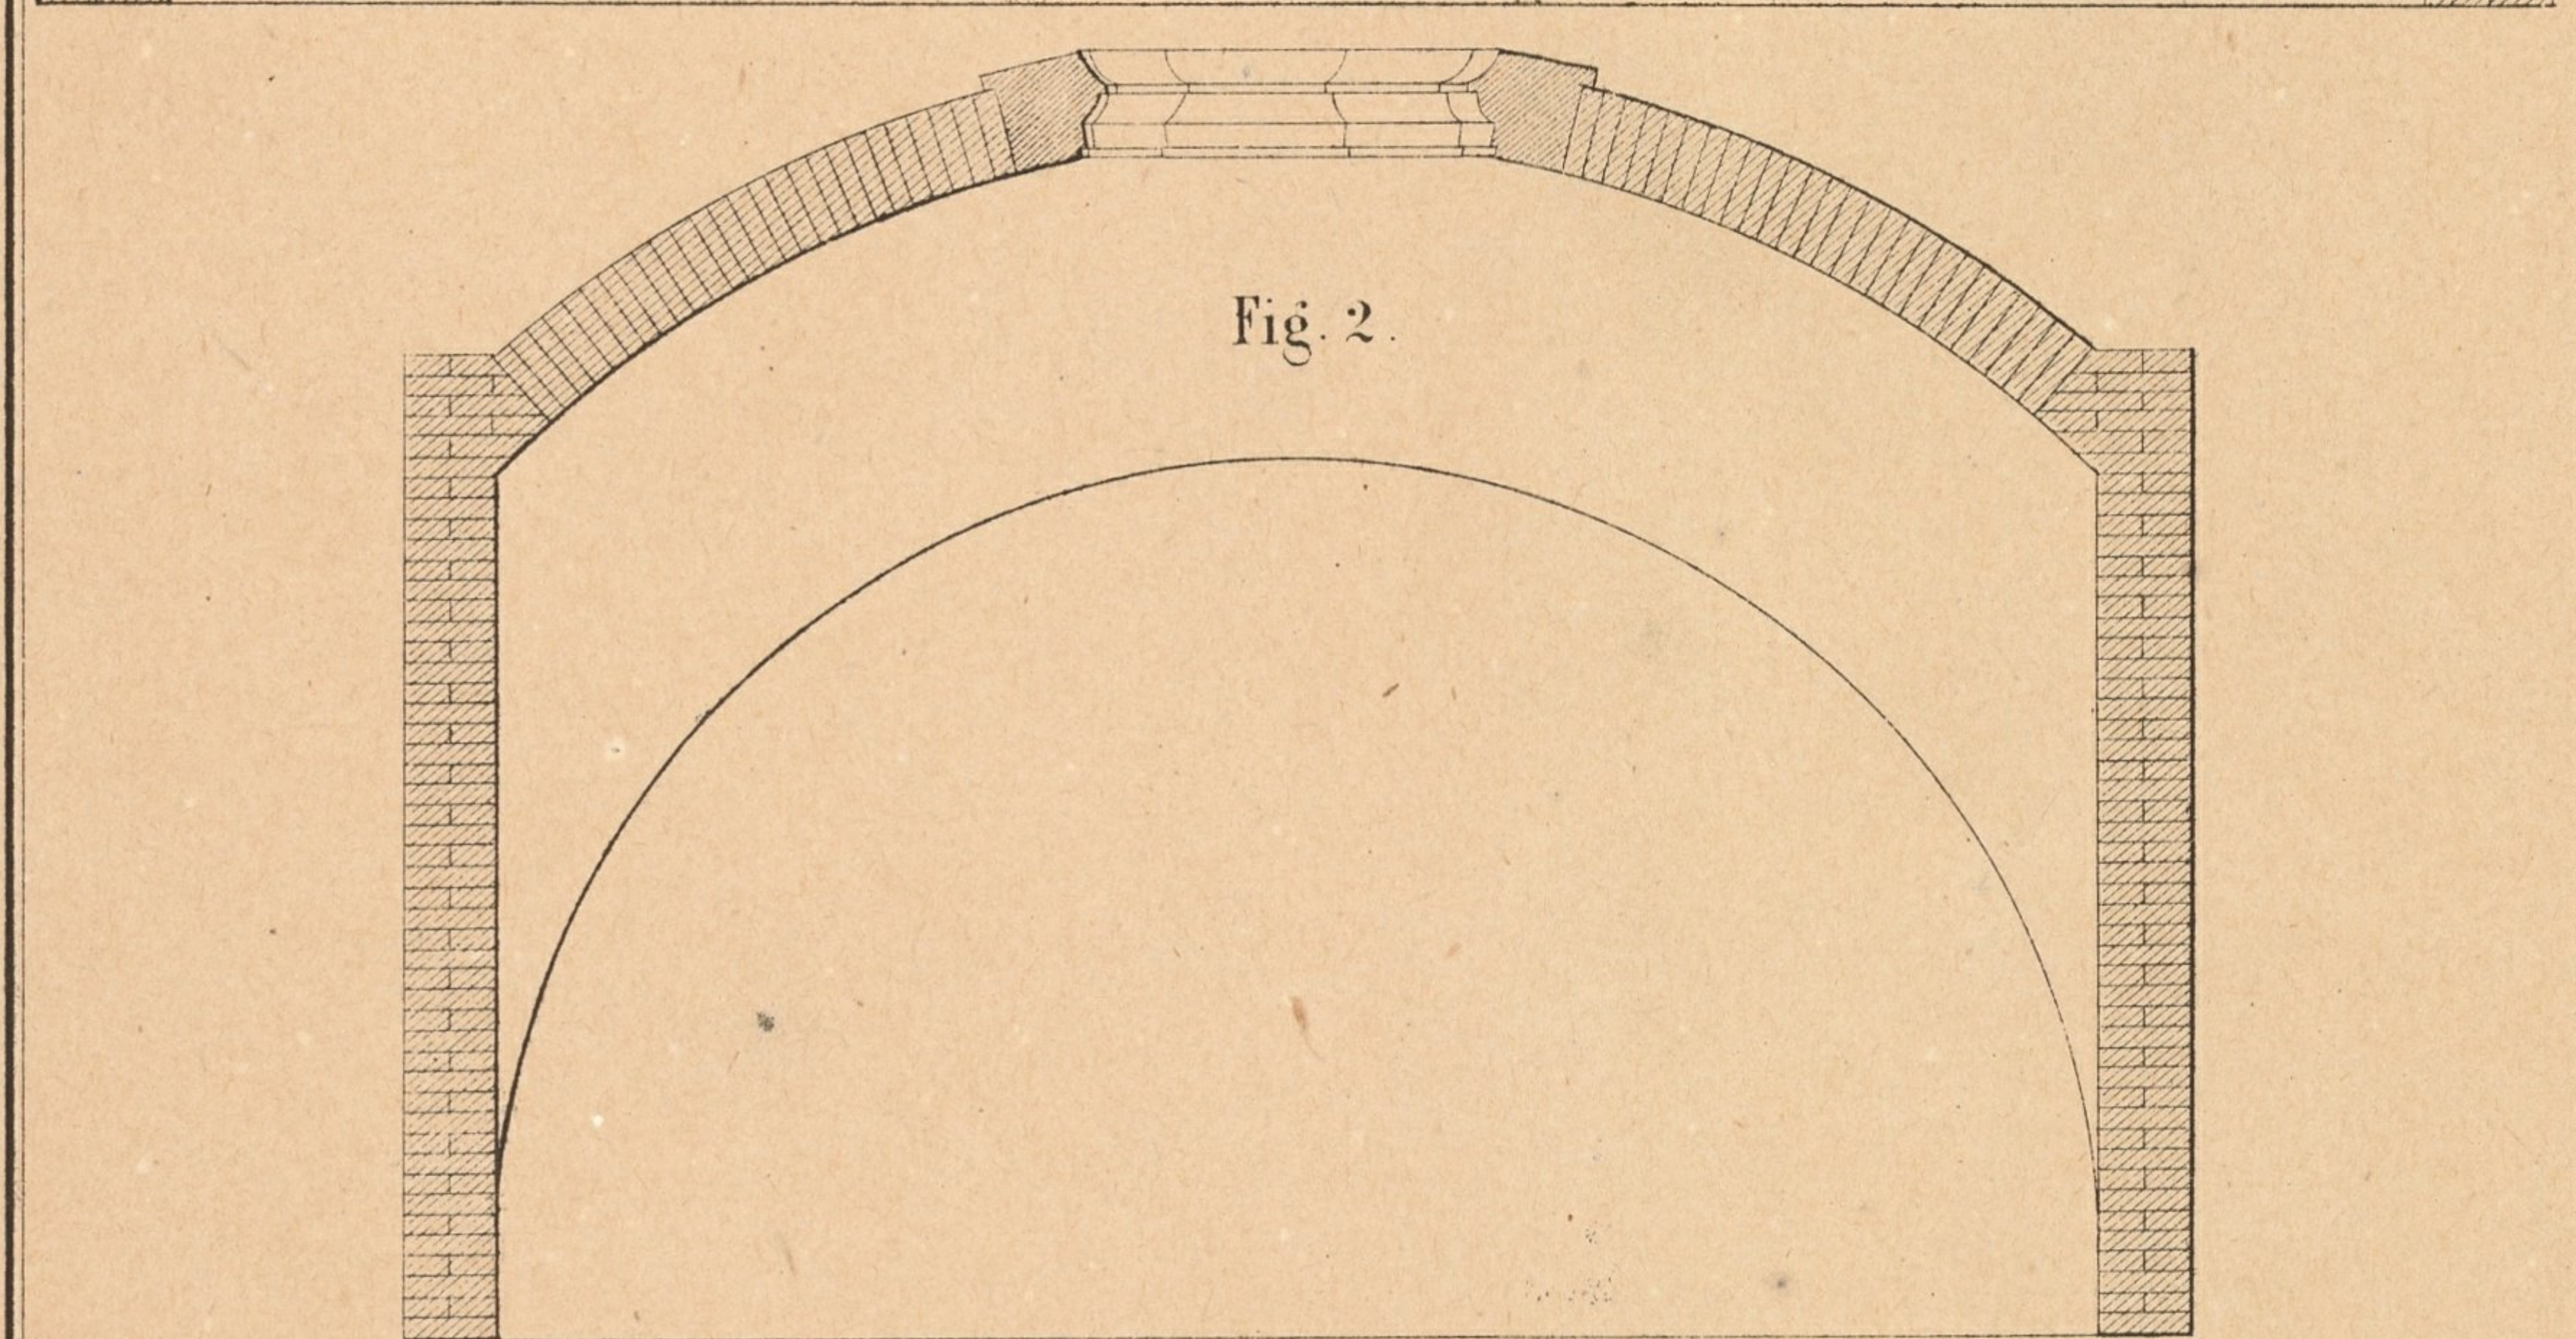
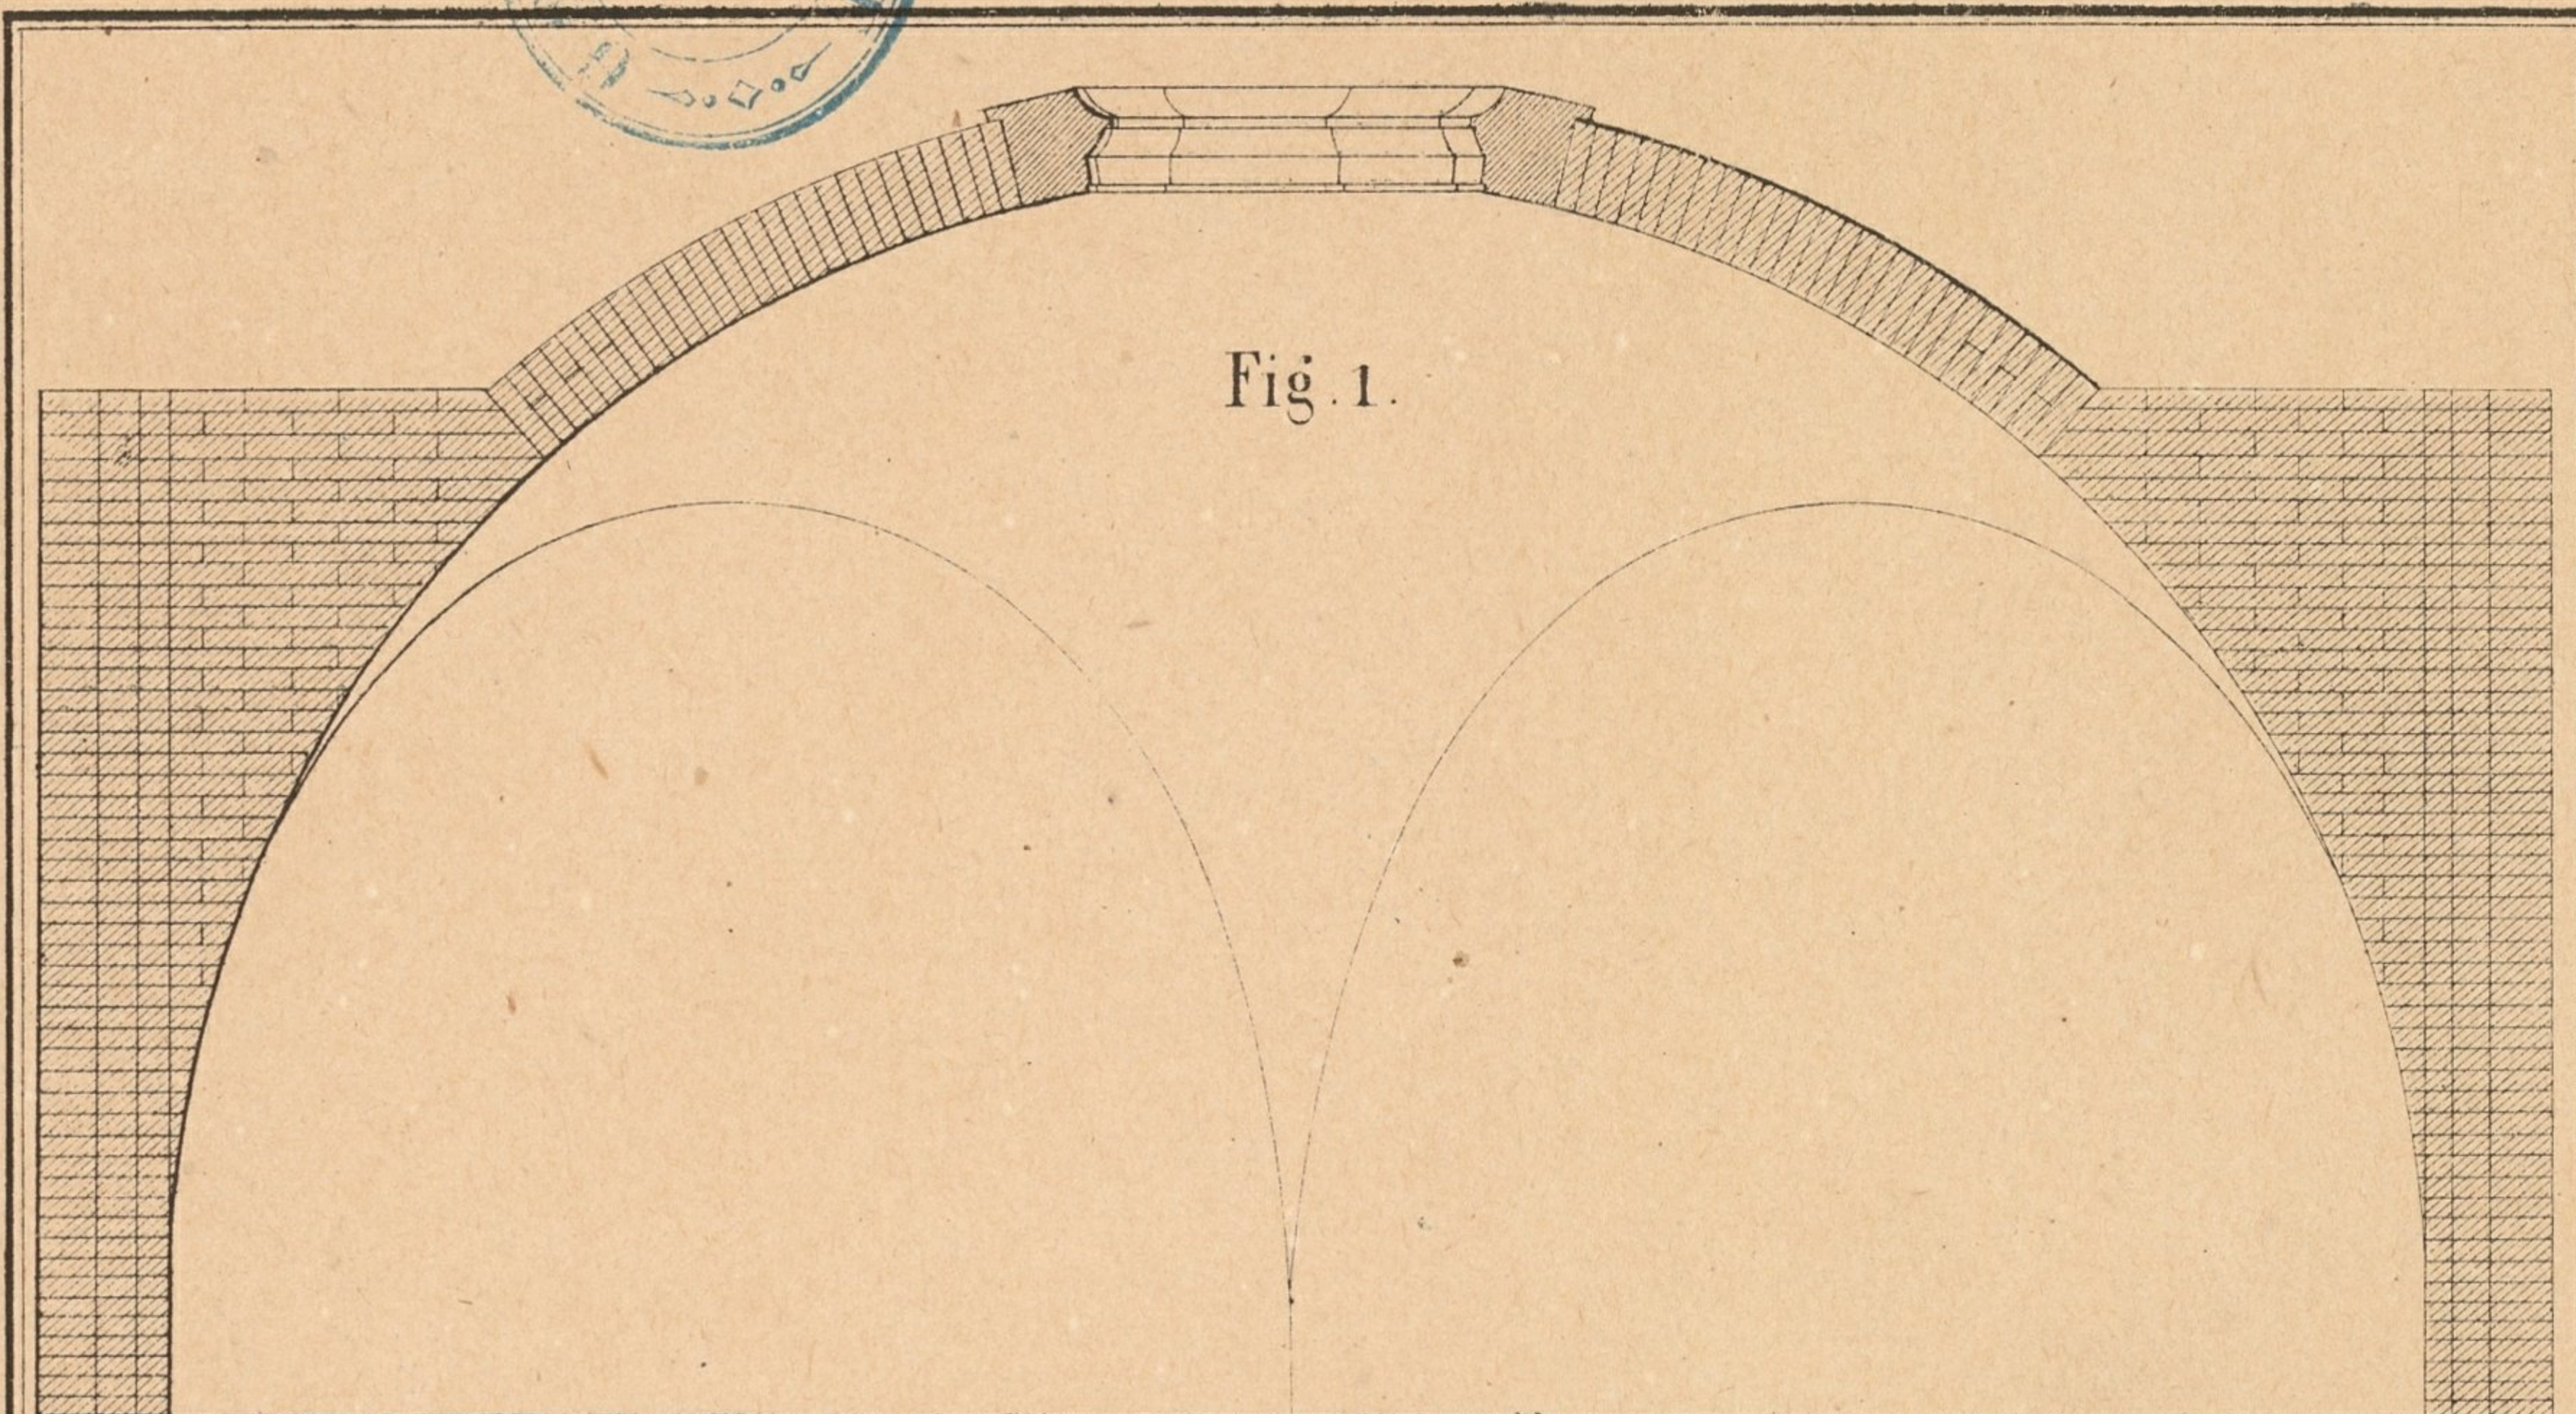






Fig. 1.

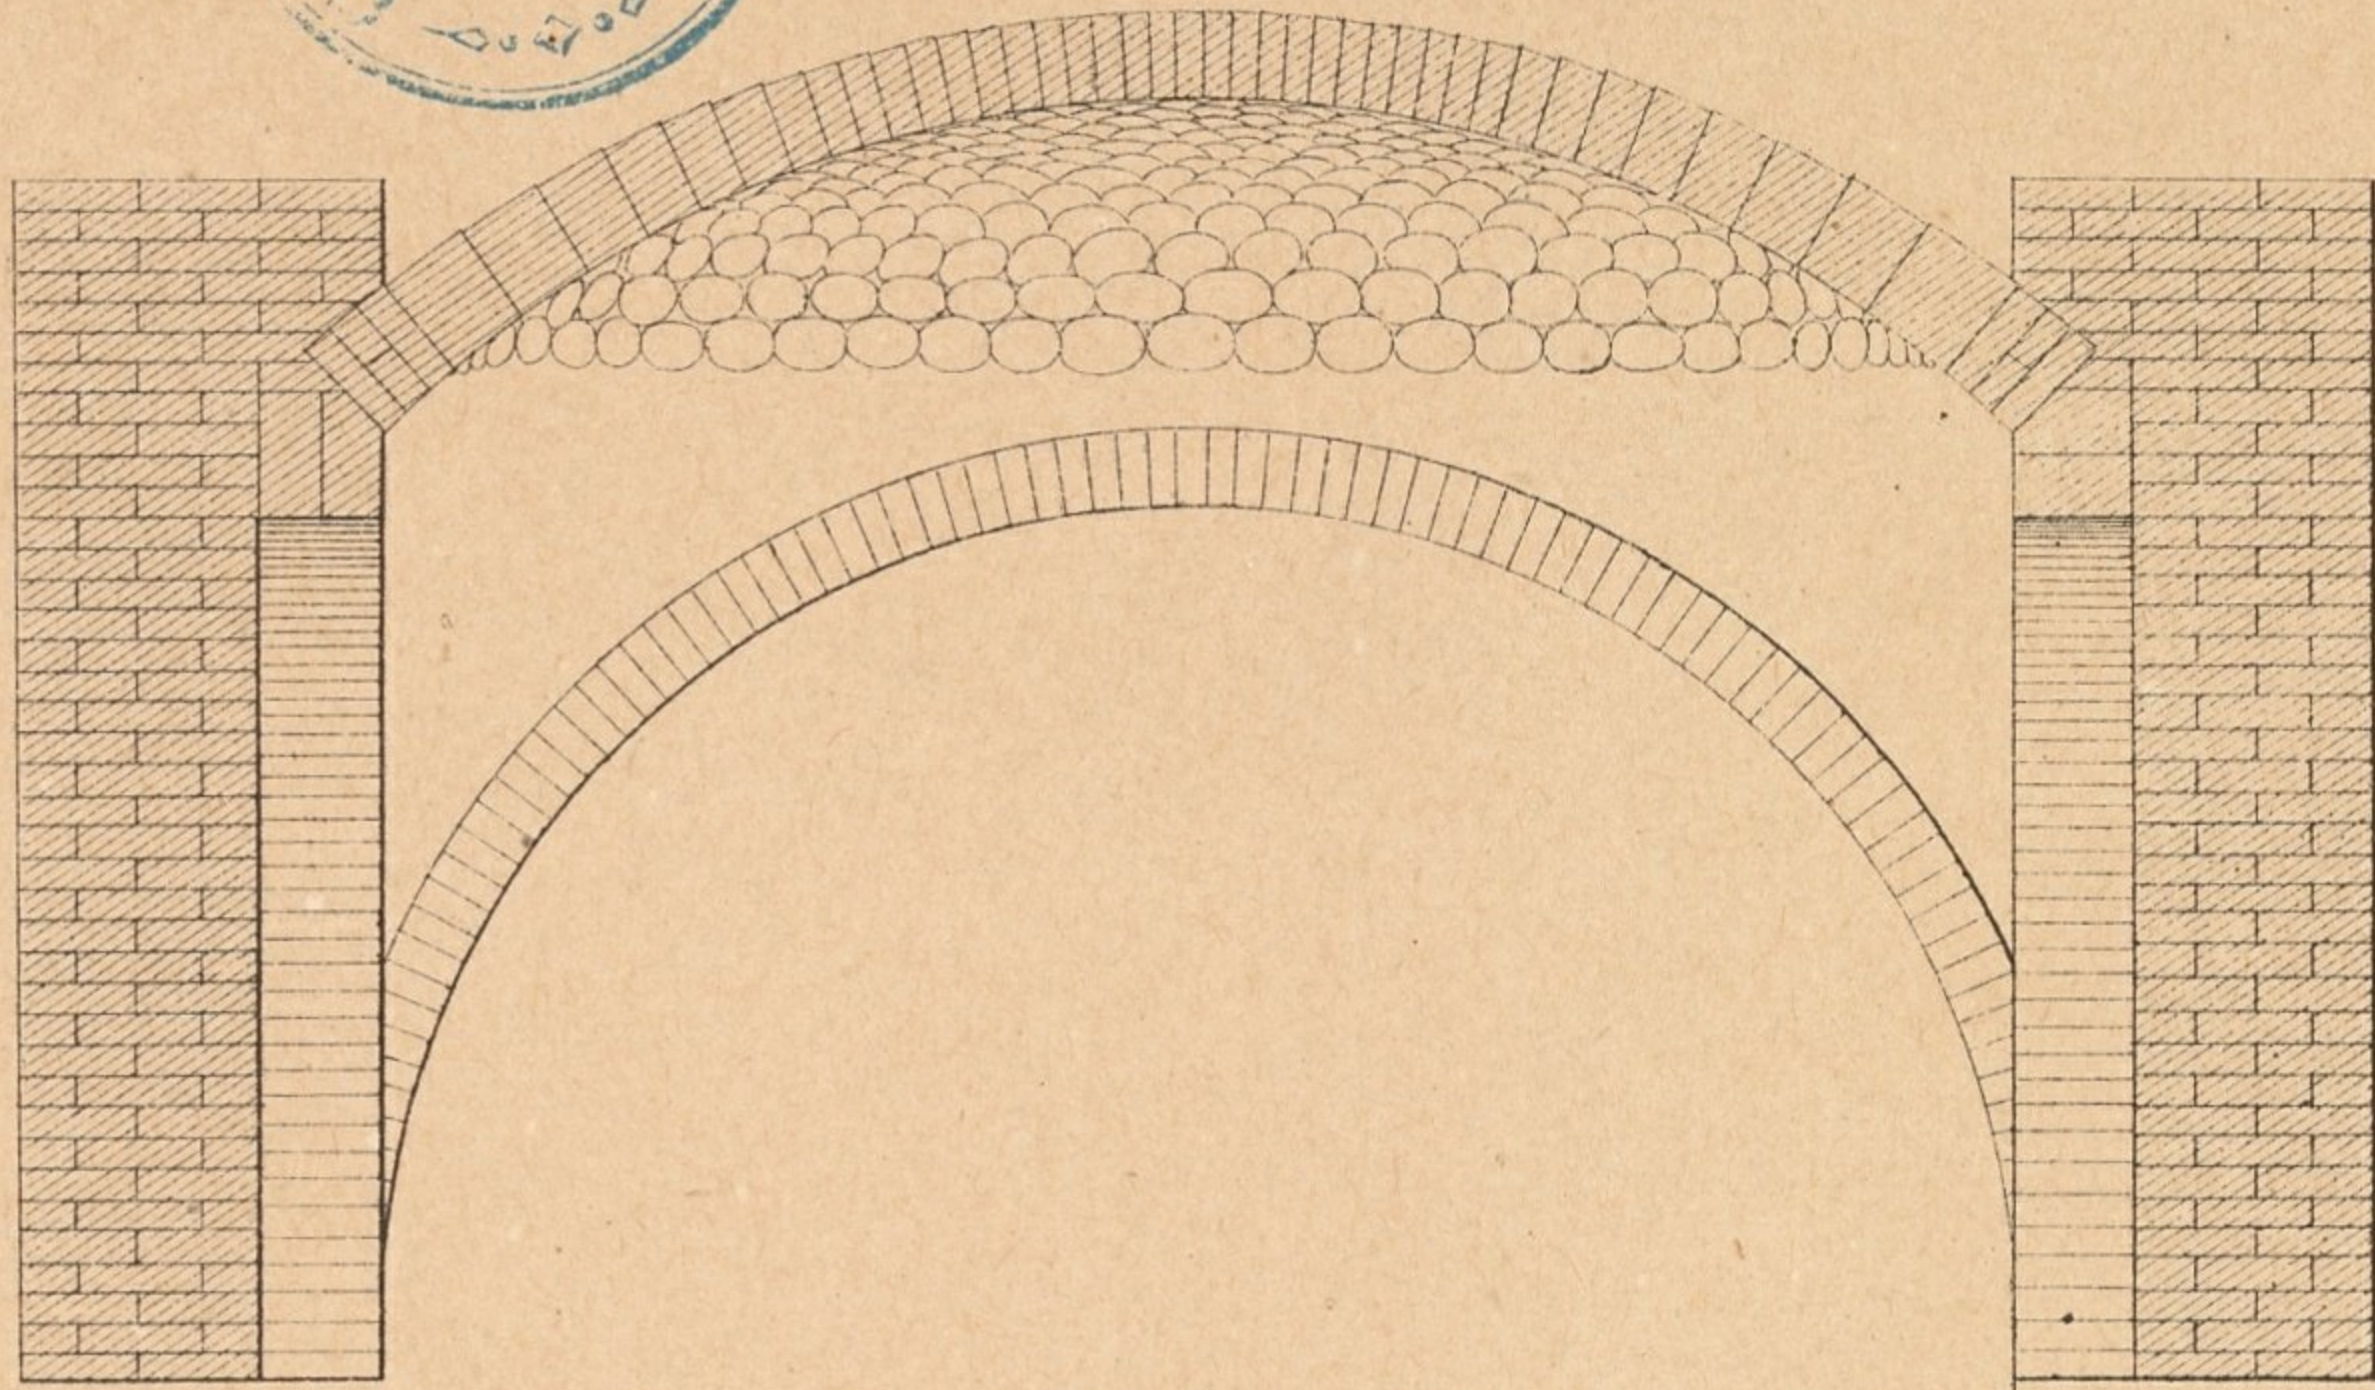


Fig. 2.

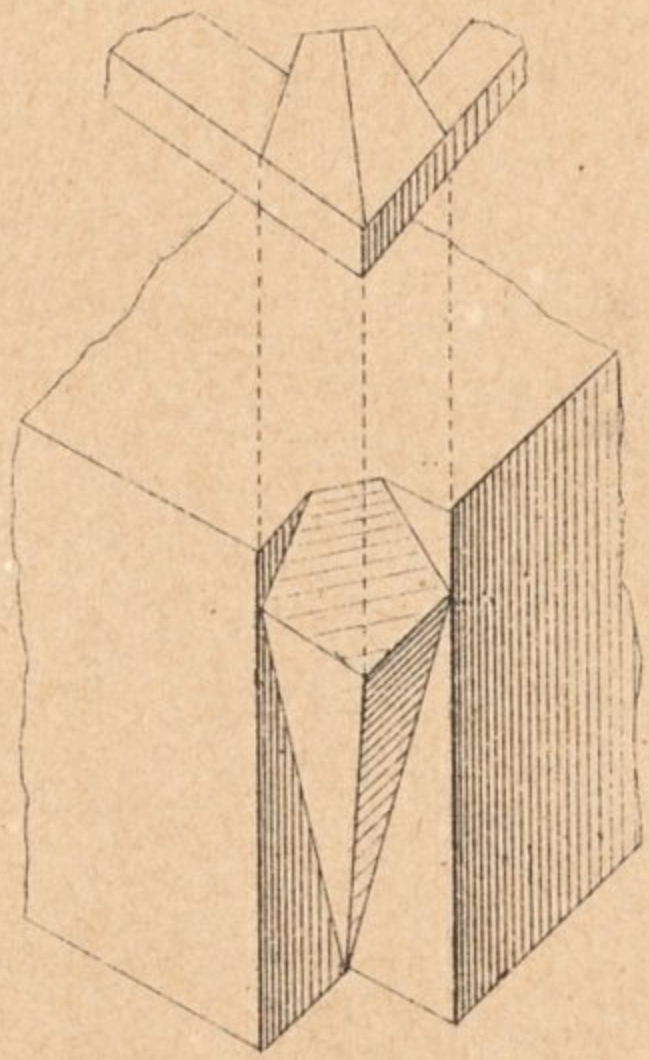
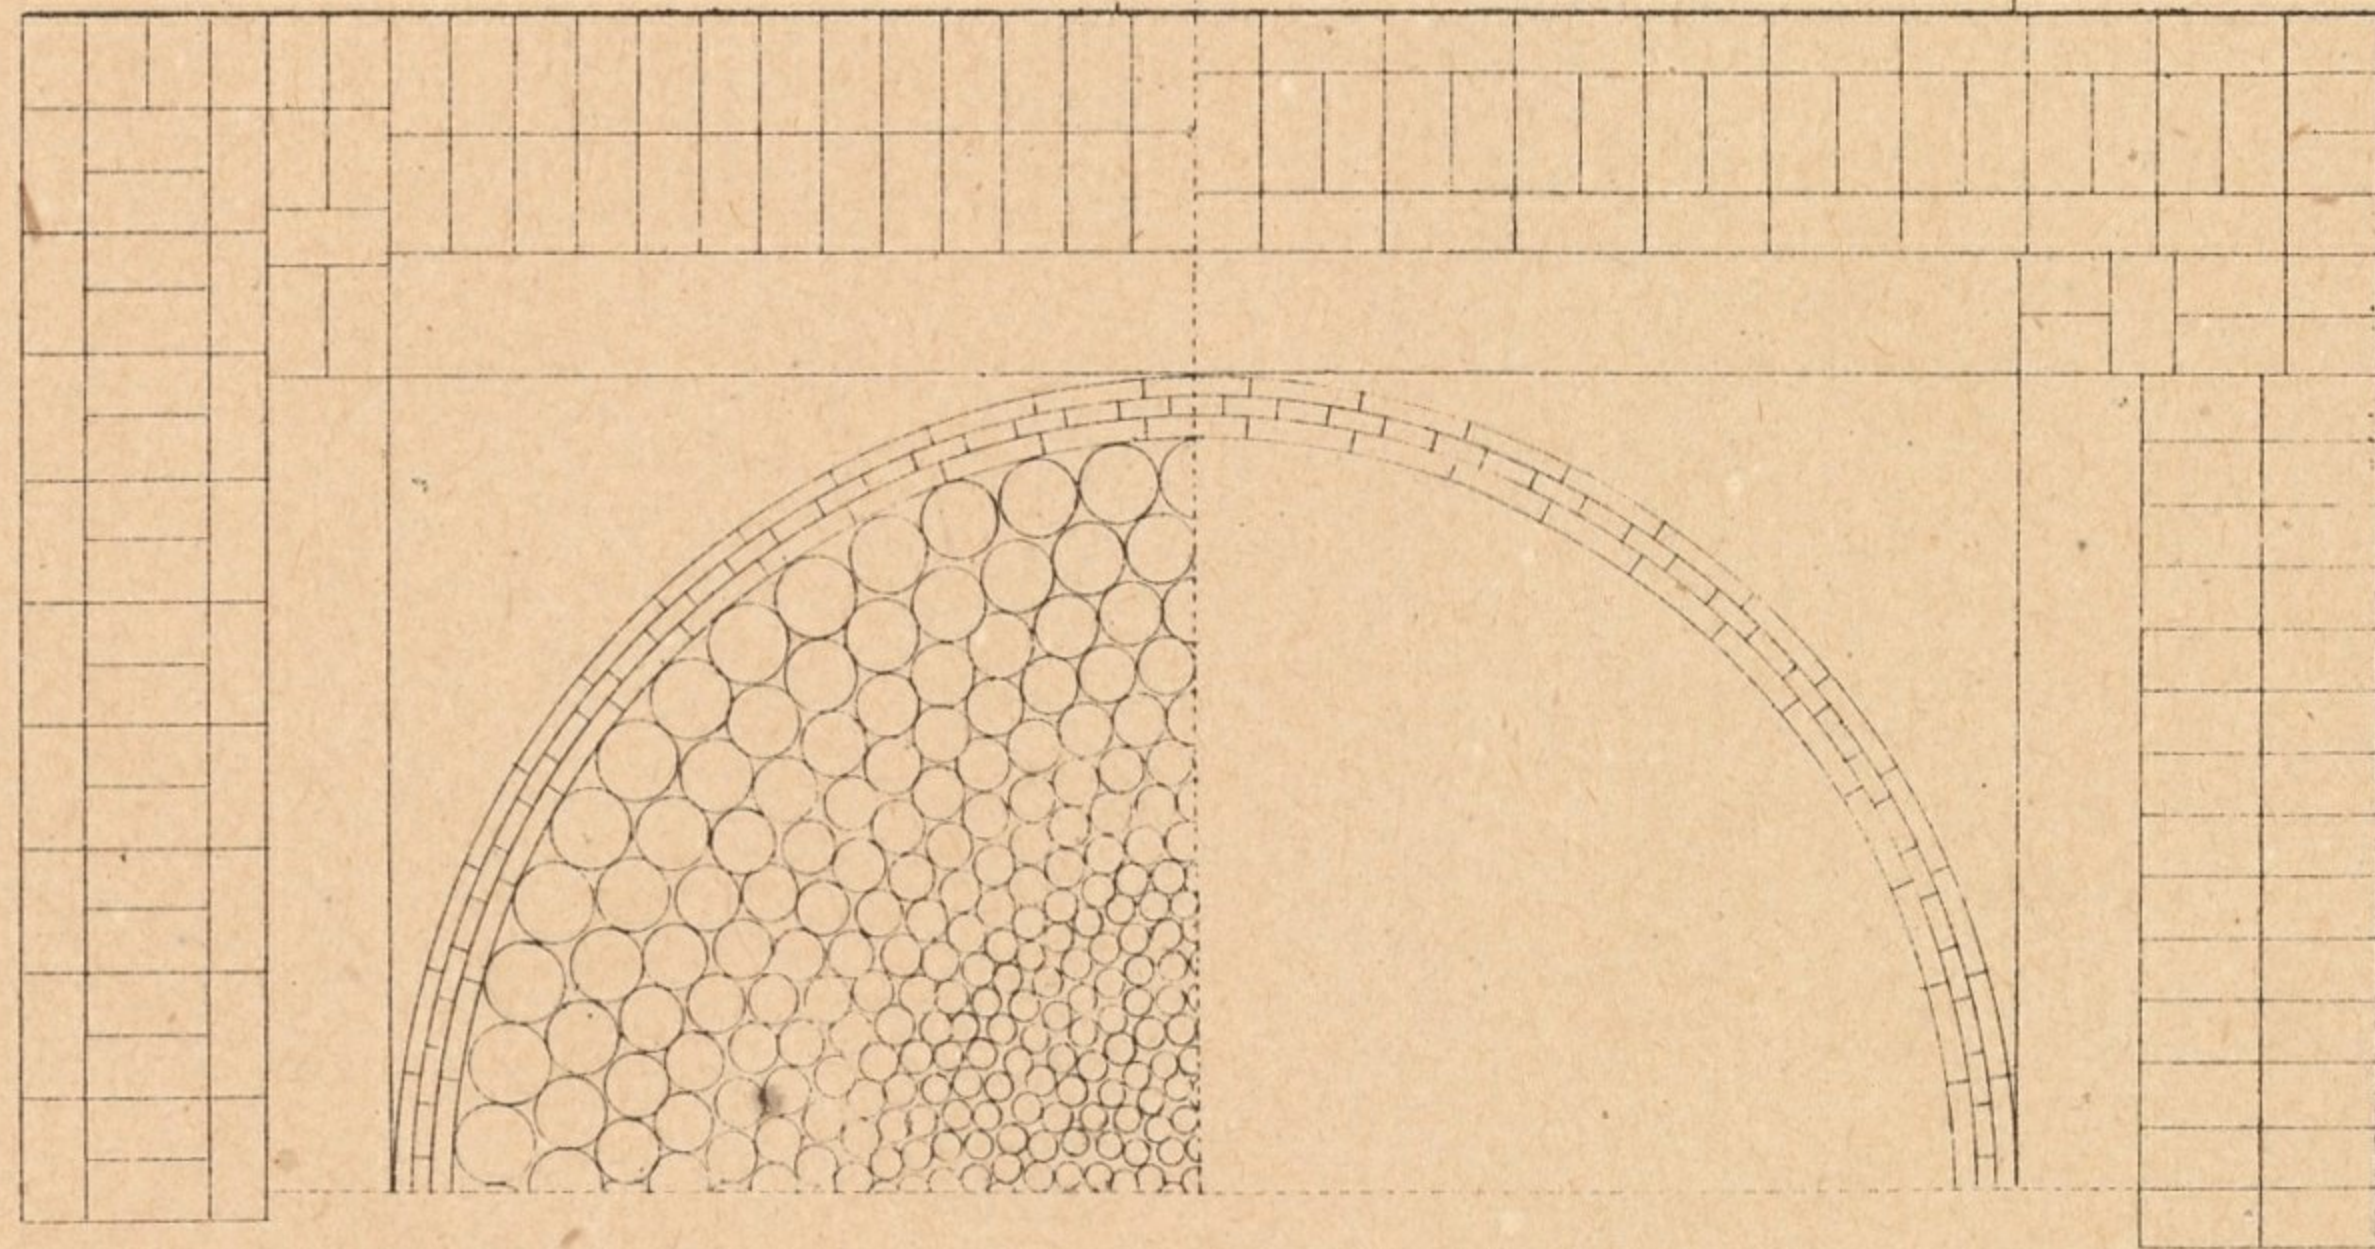


Fig. 6.

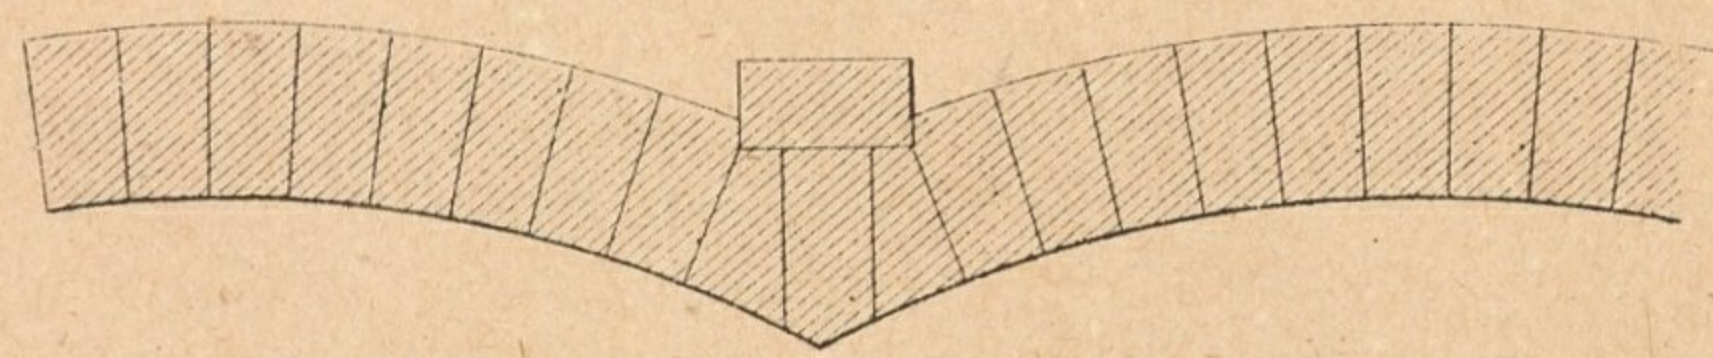


Fig. 3.

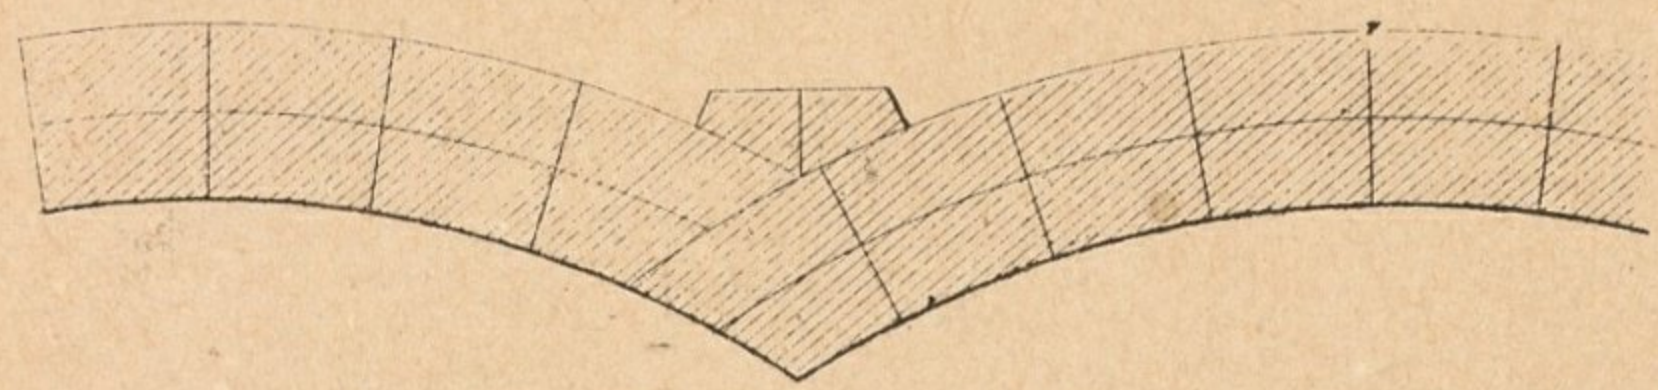


Fig. 5.

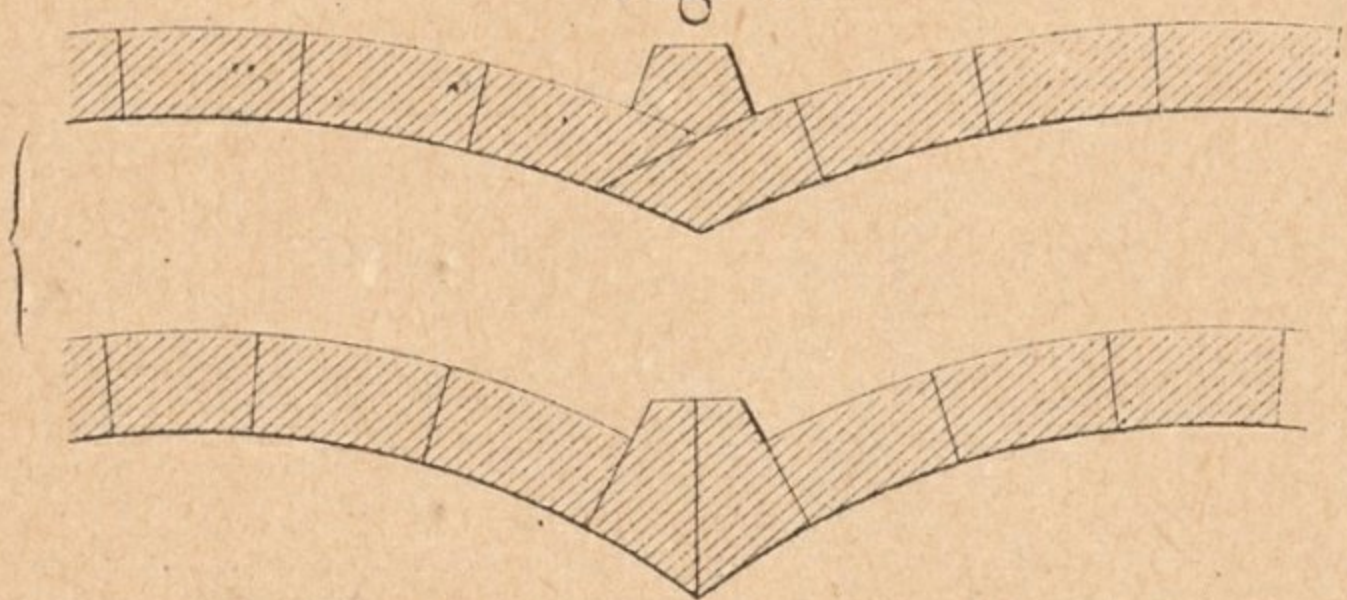
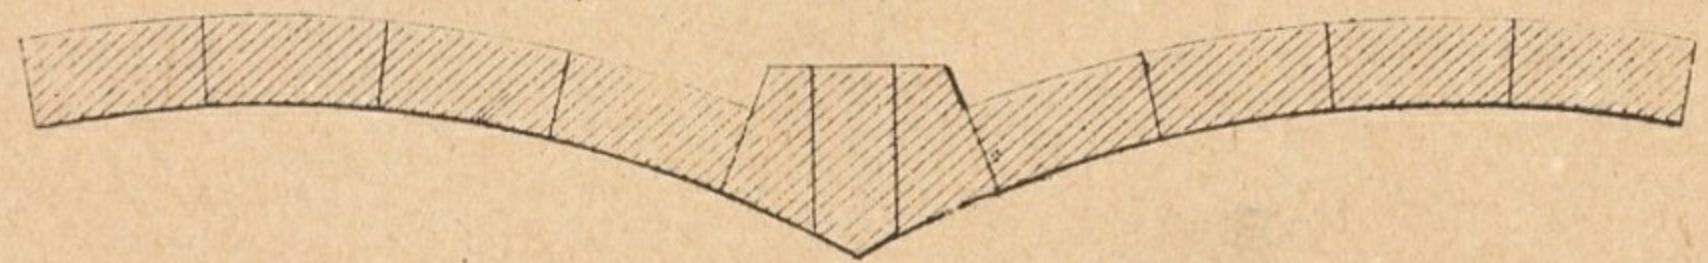


Fig. 4.





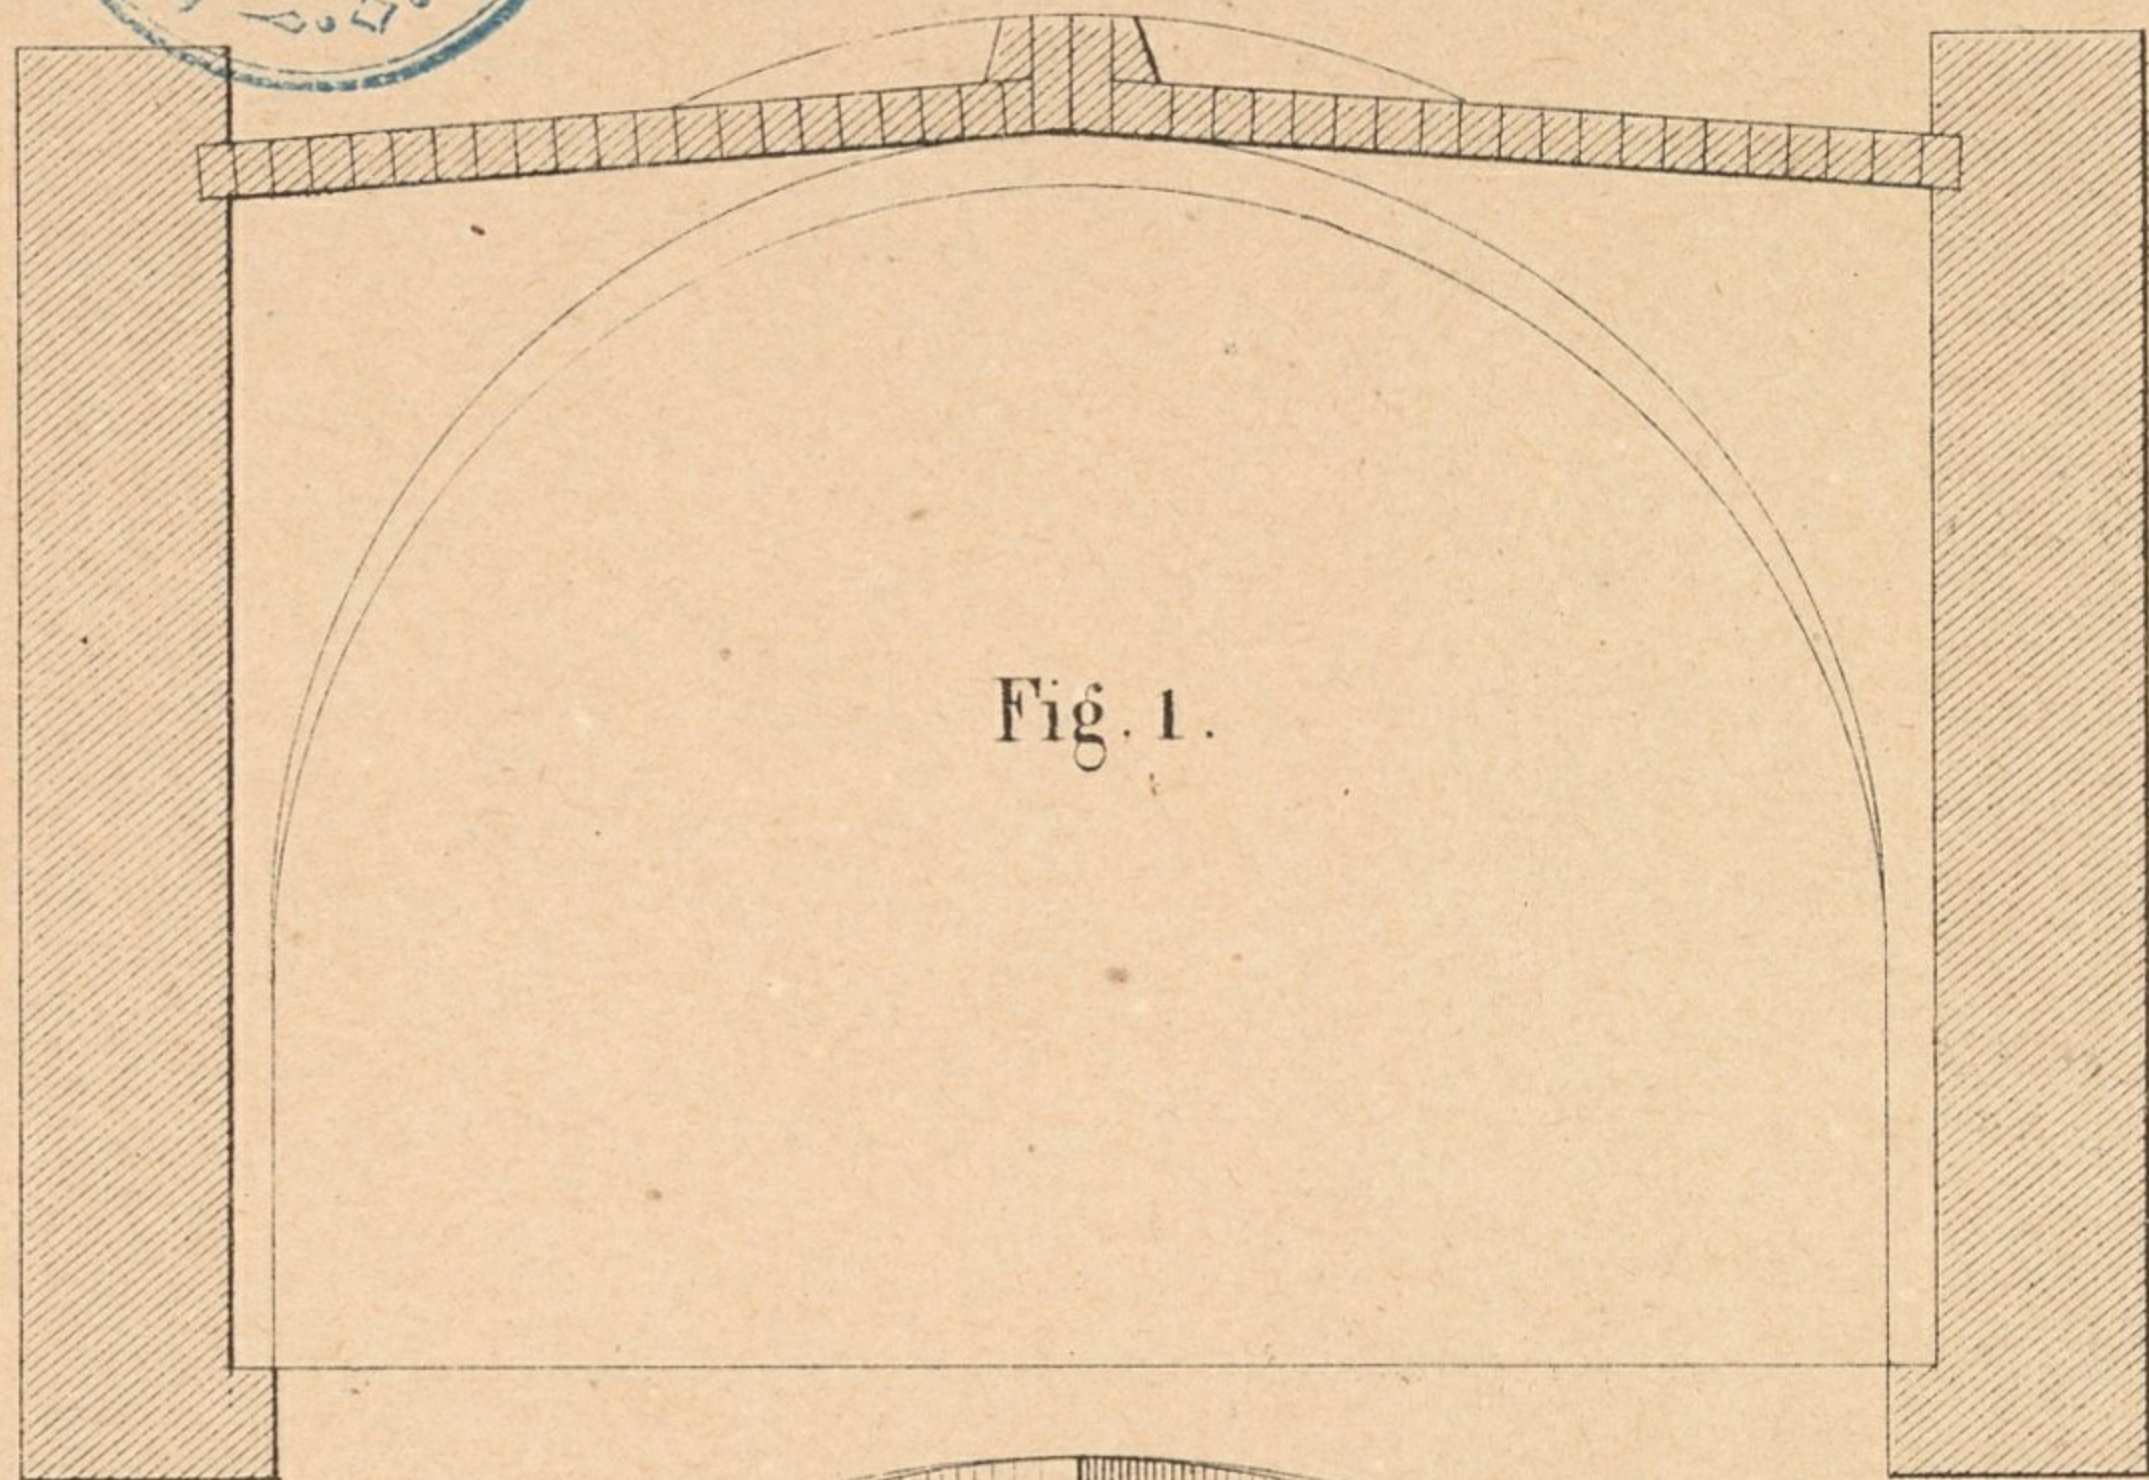


Fig. 1.

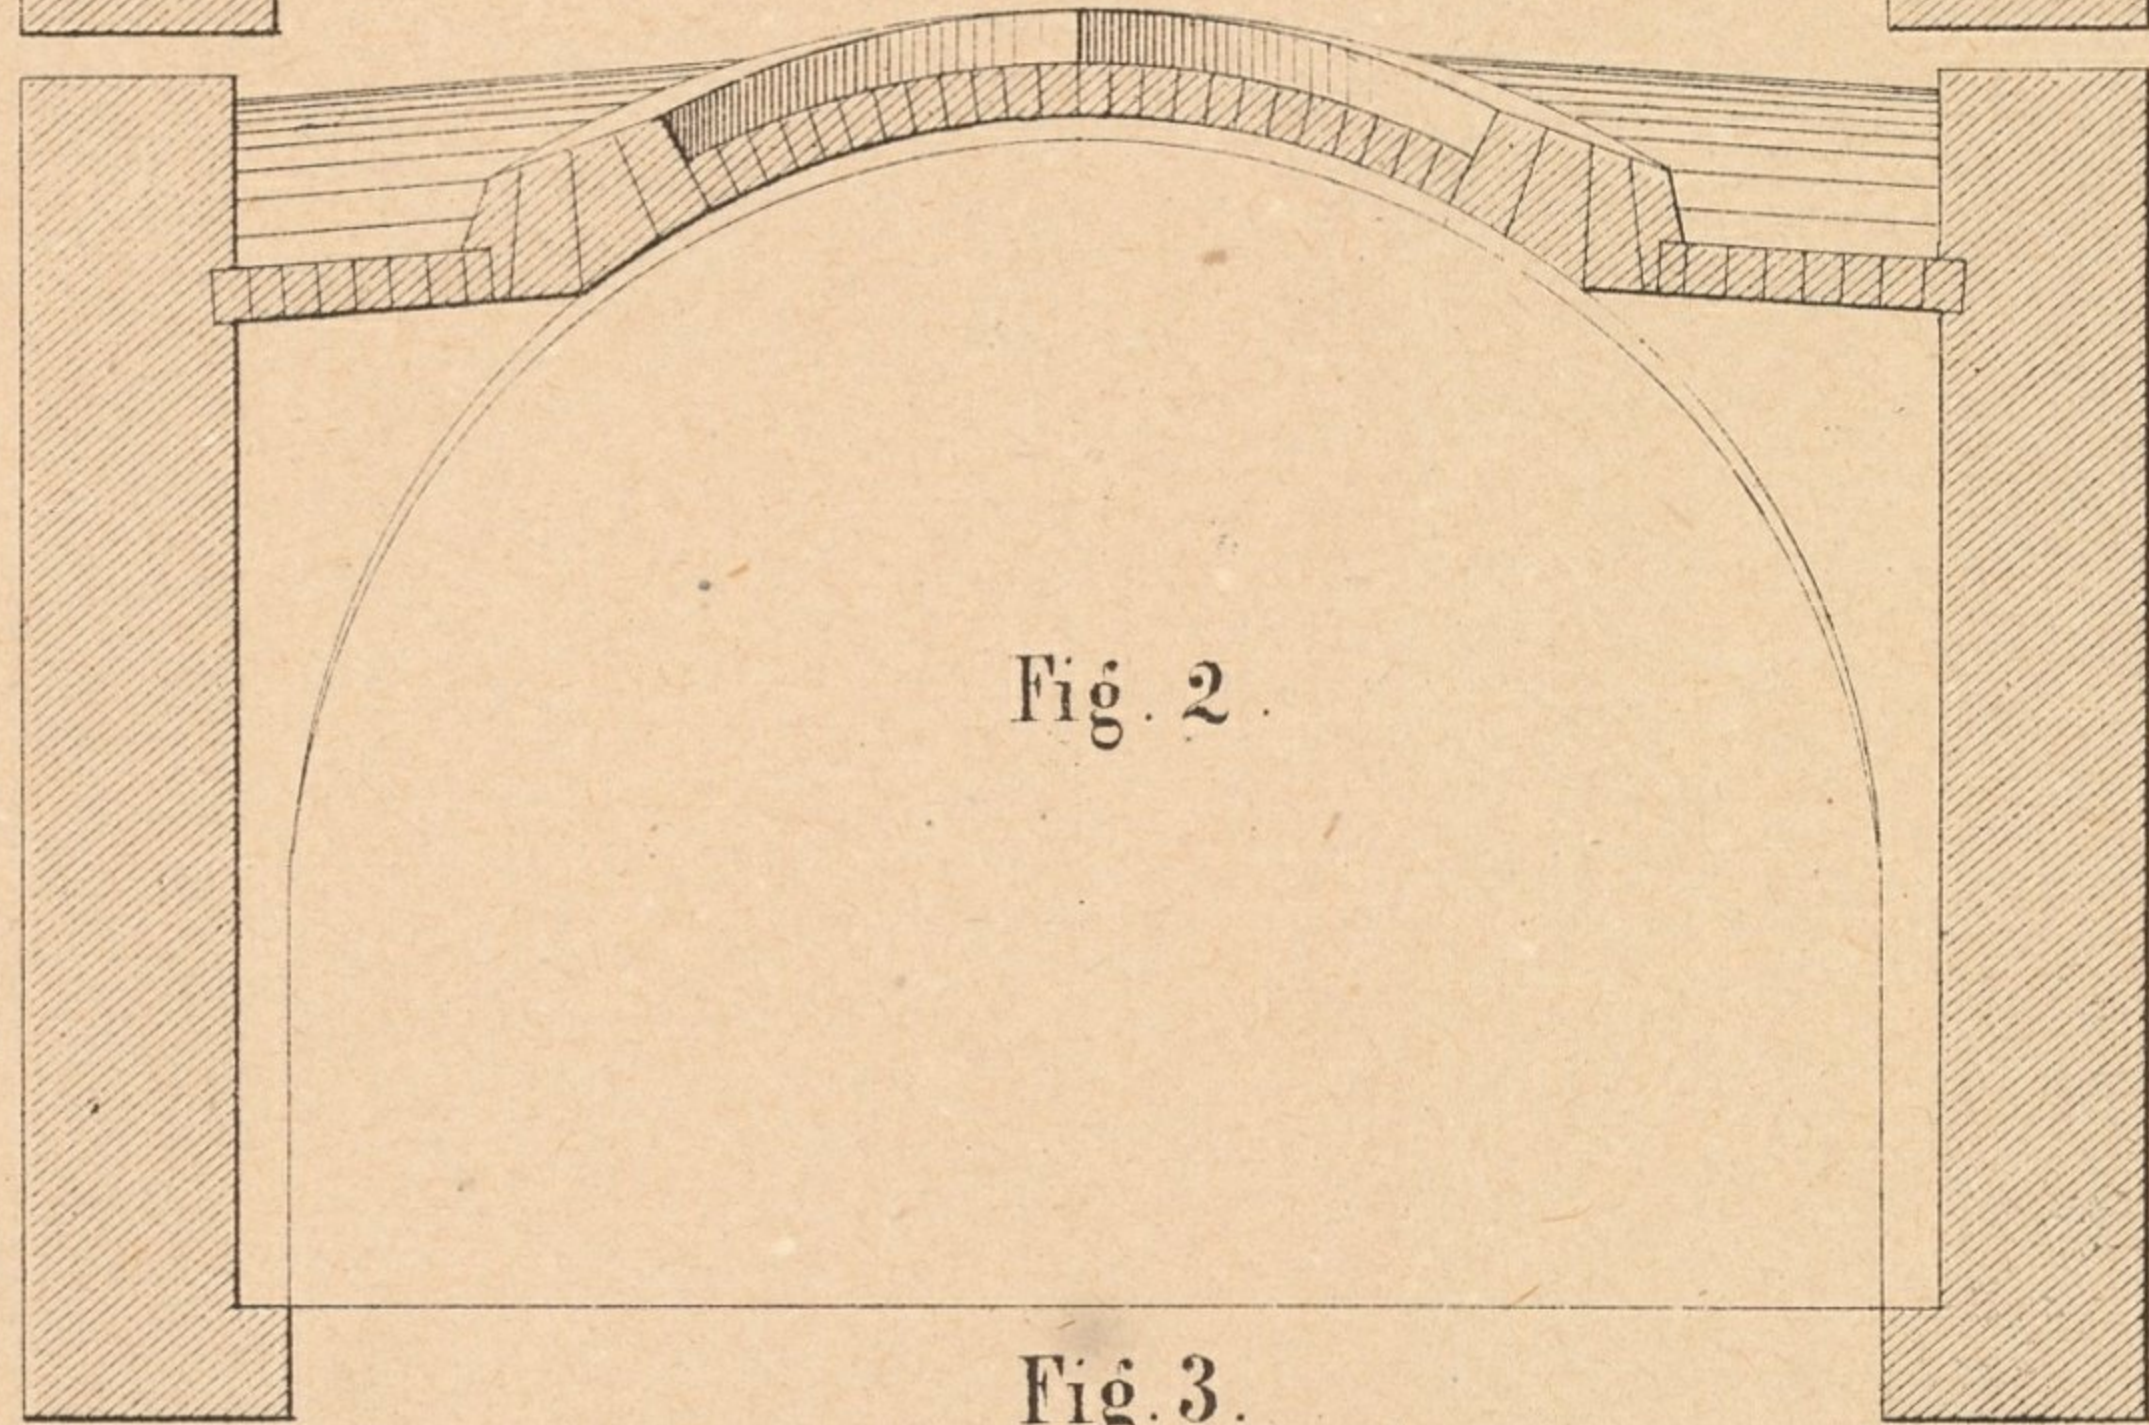


Fig. 2.

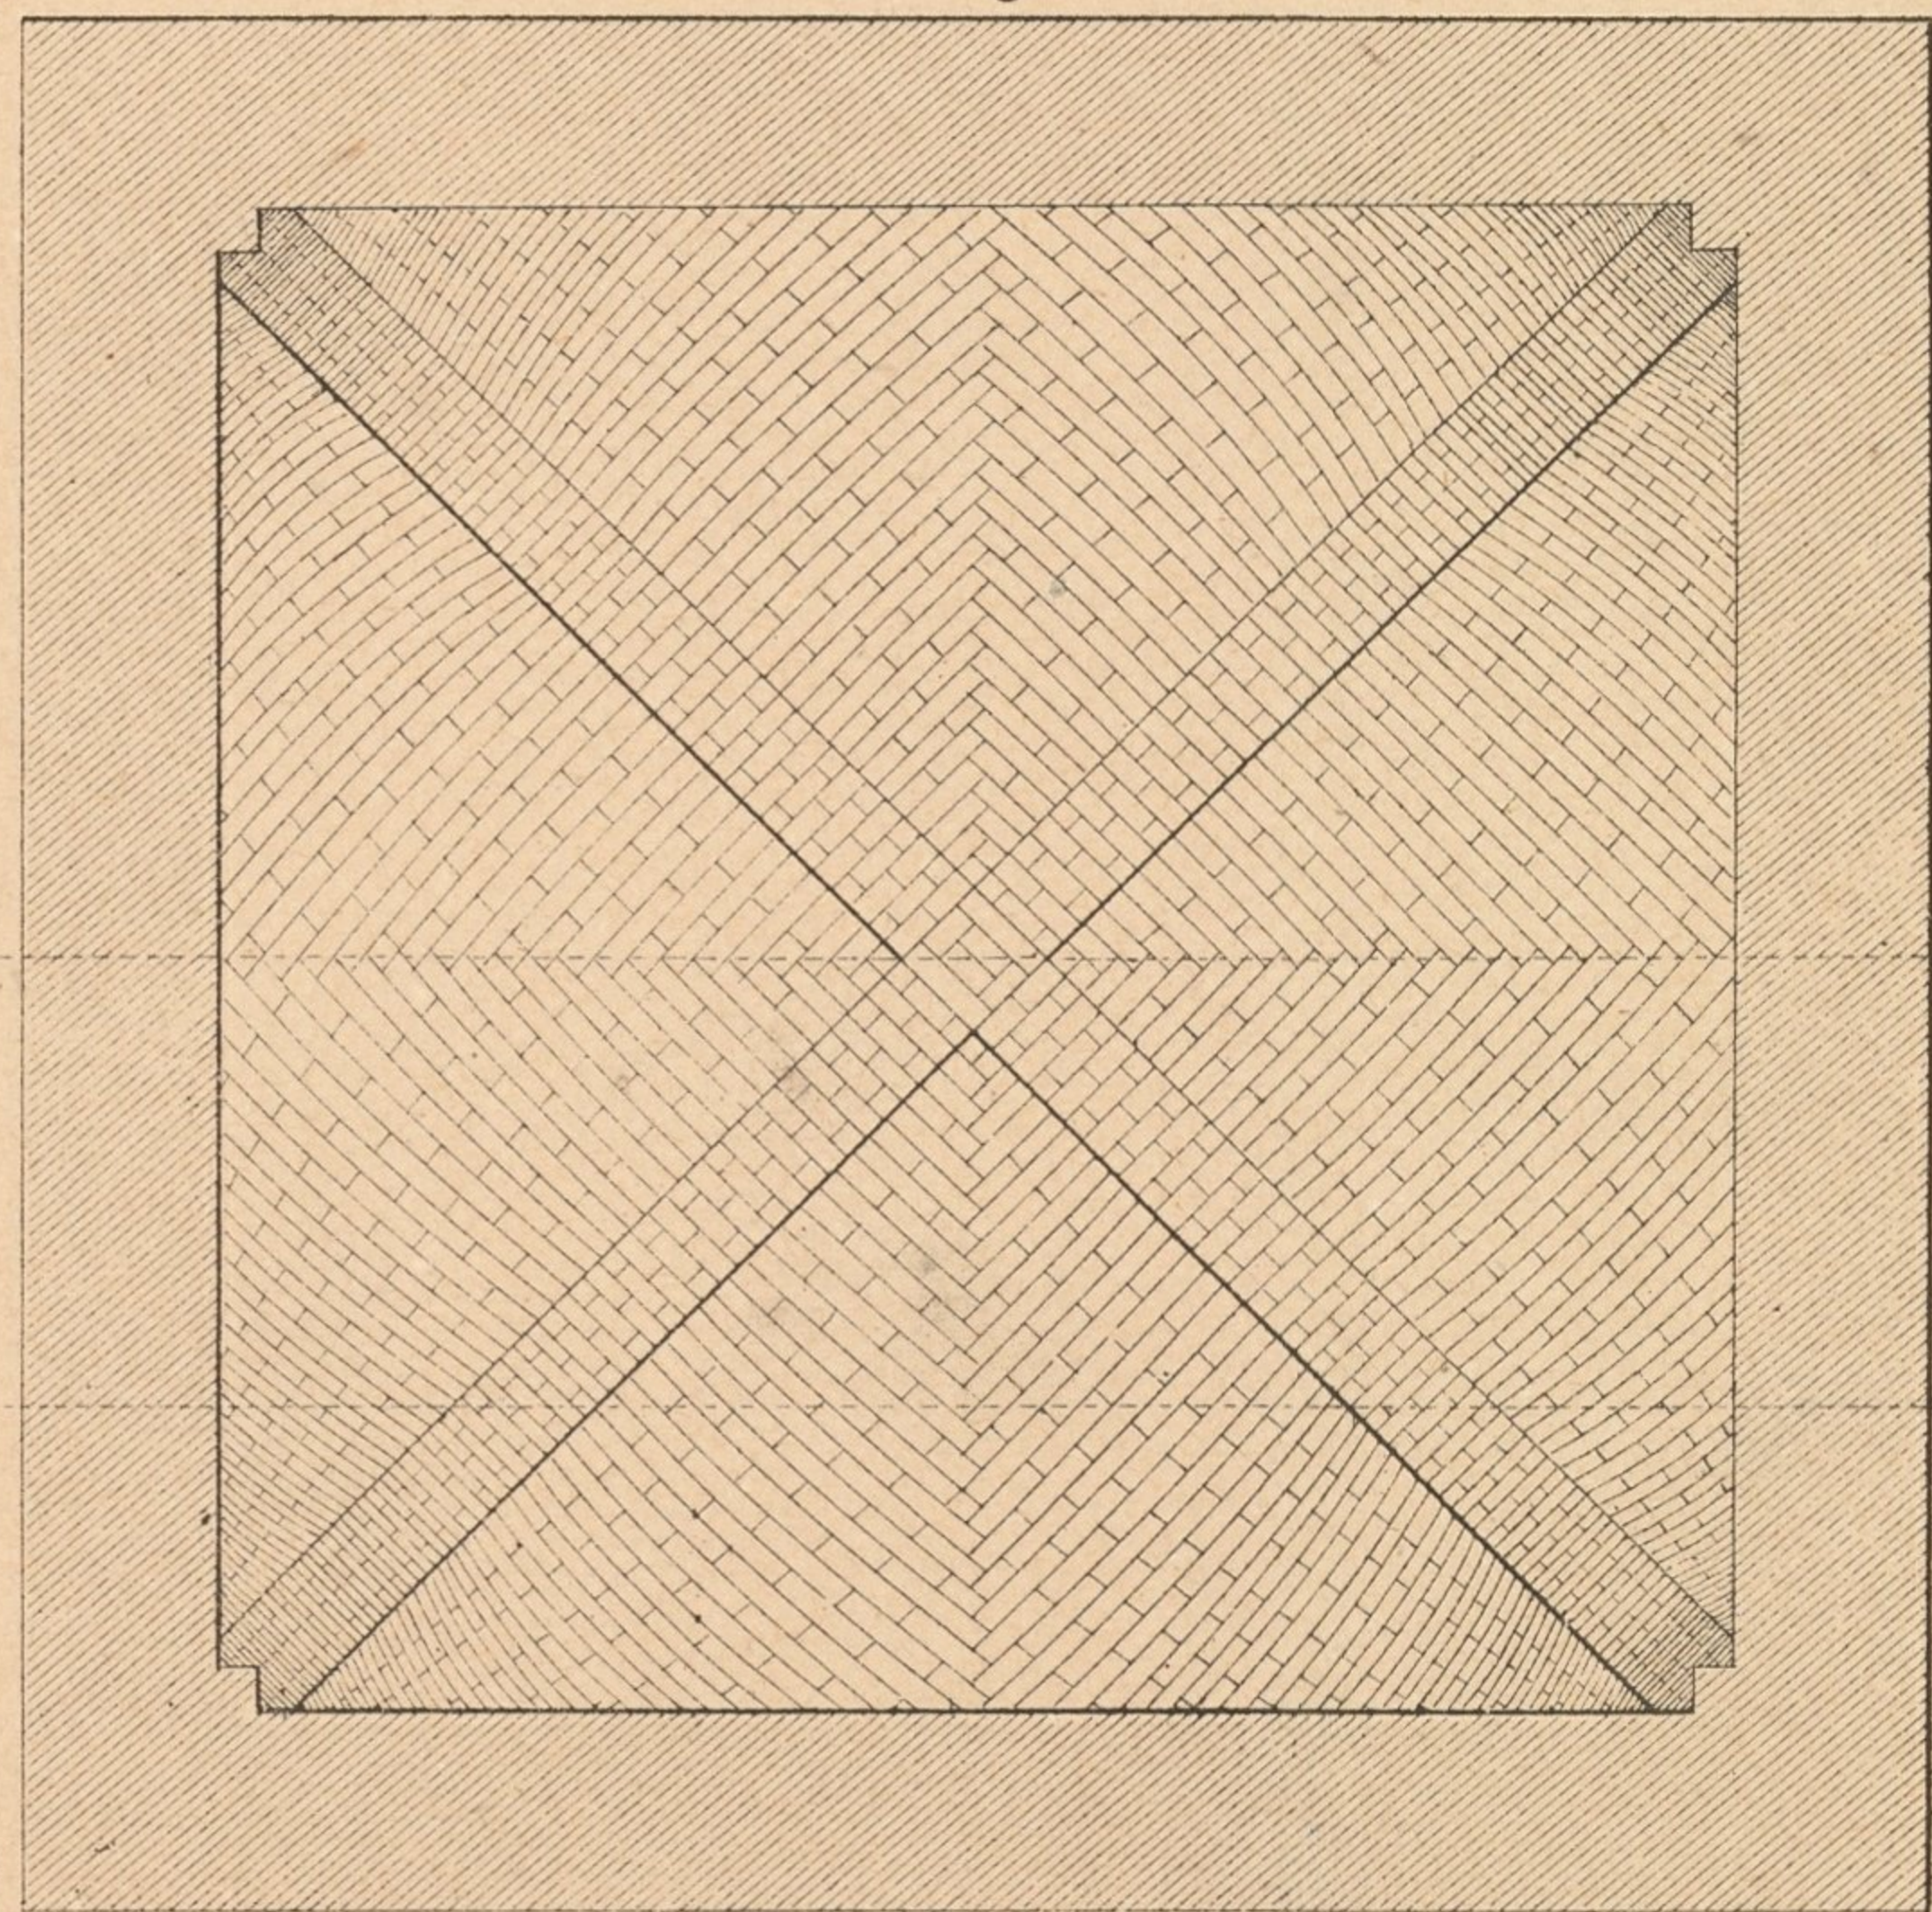


Fig. 3.



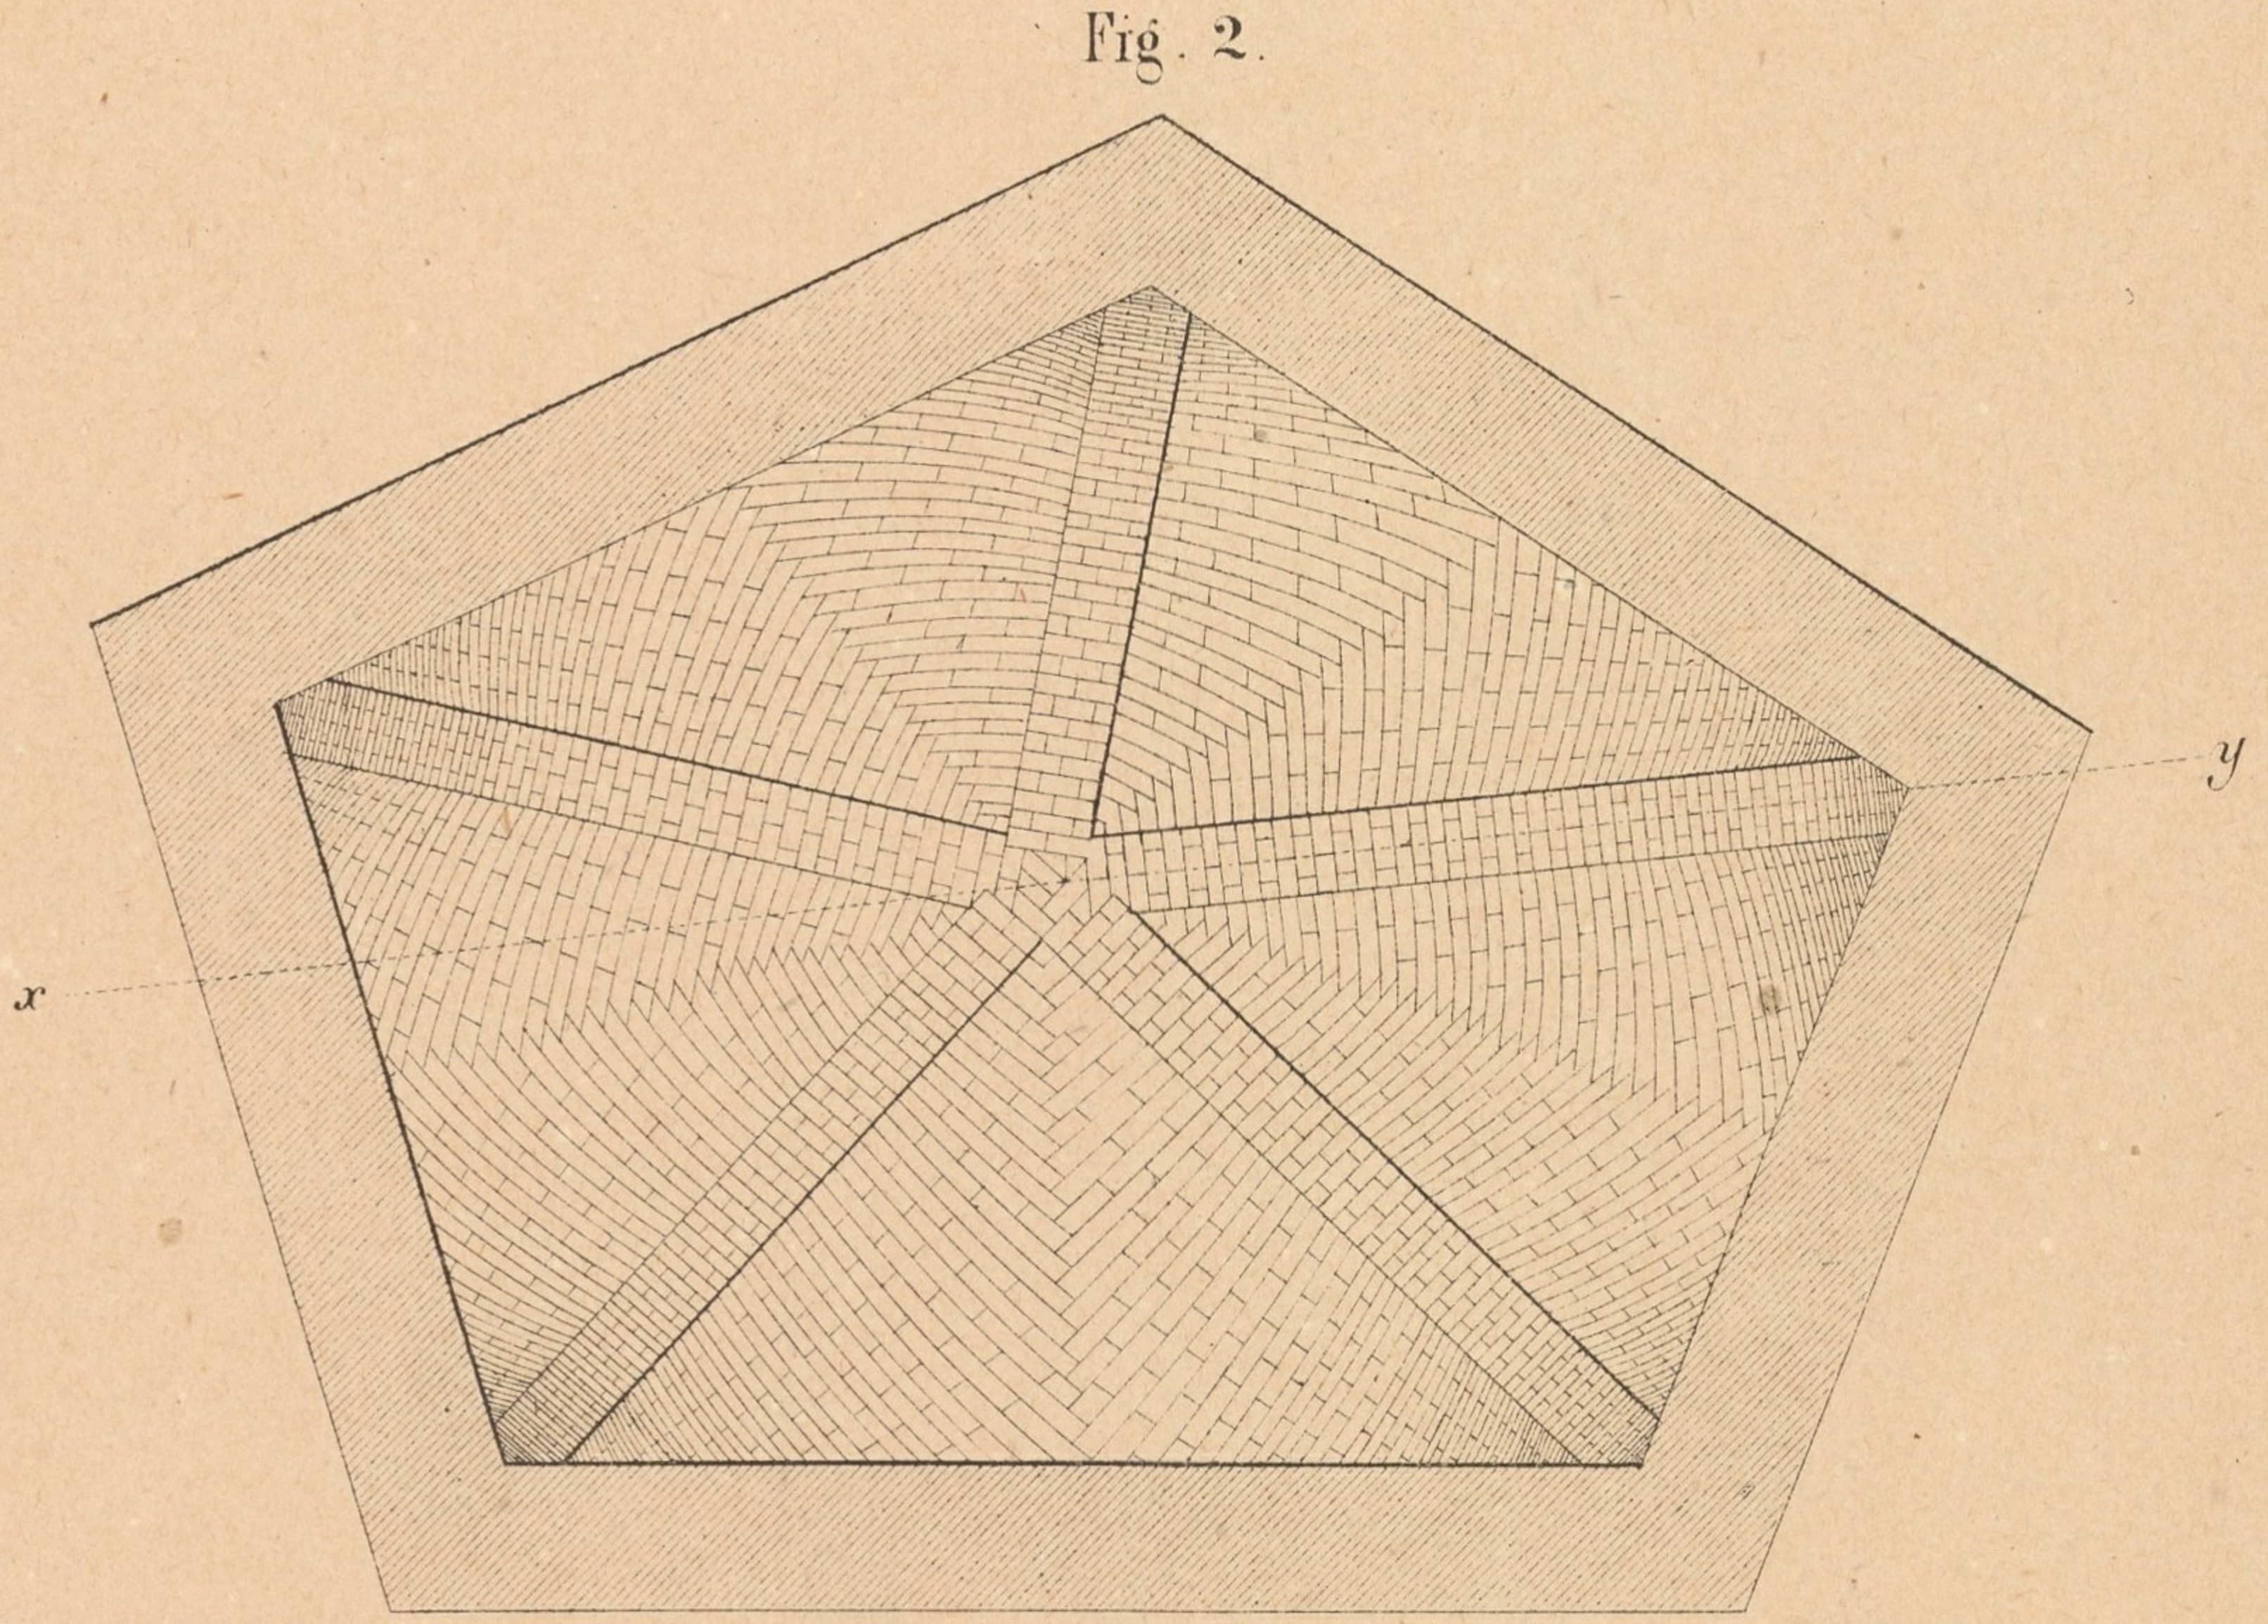
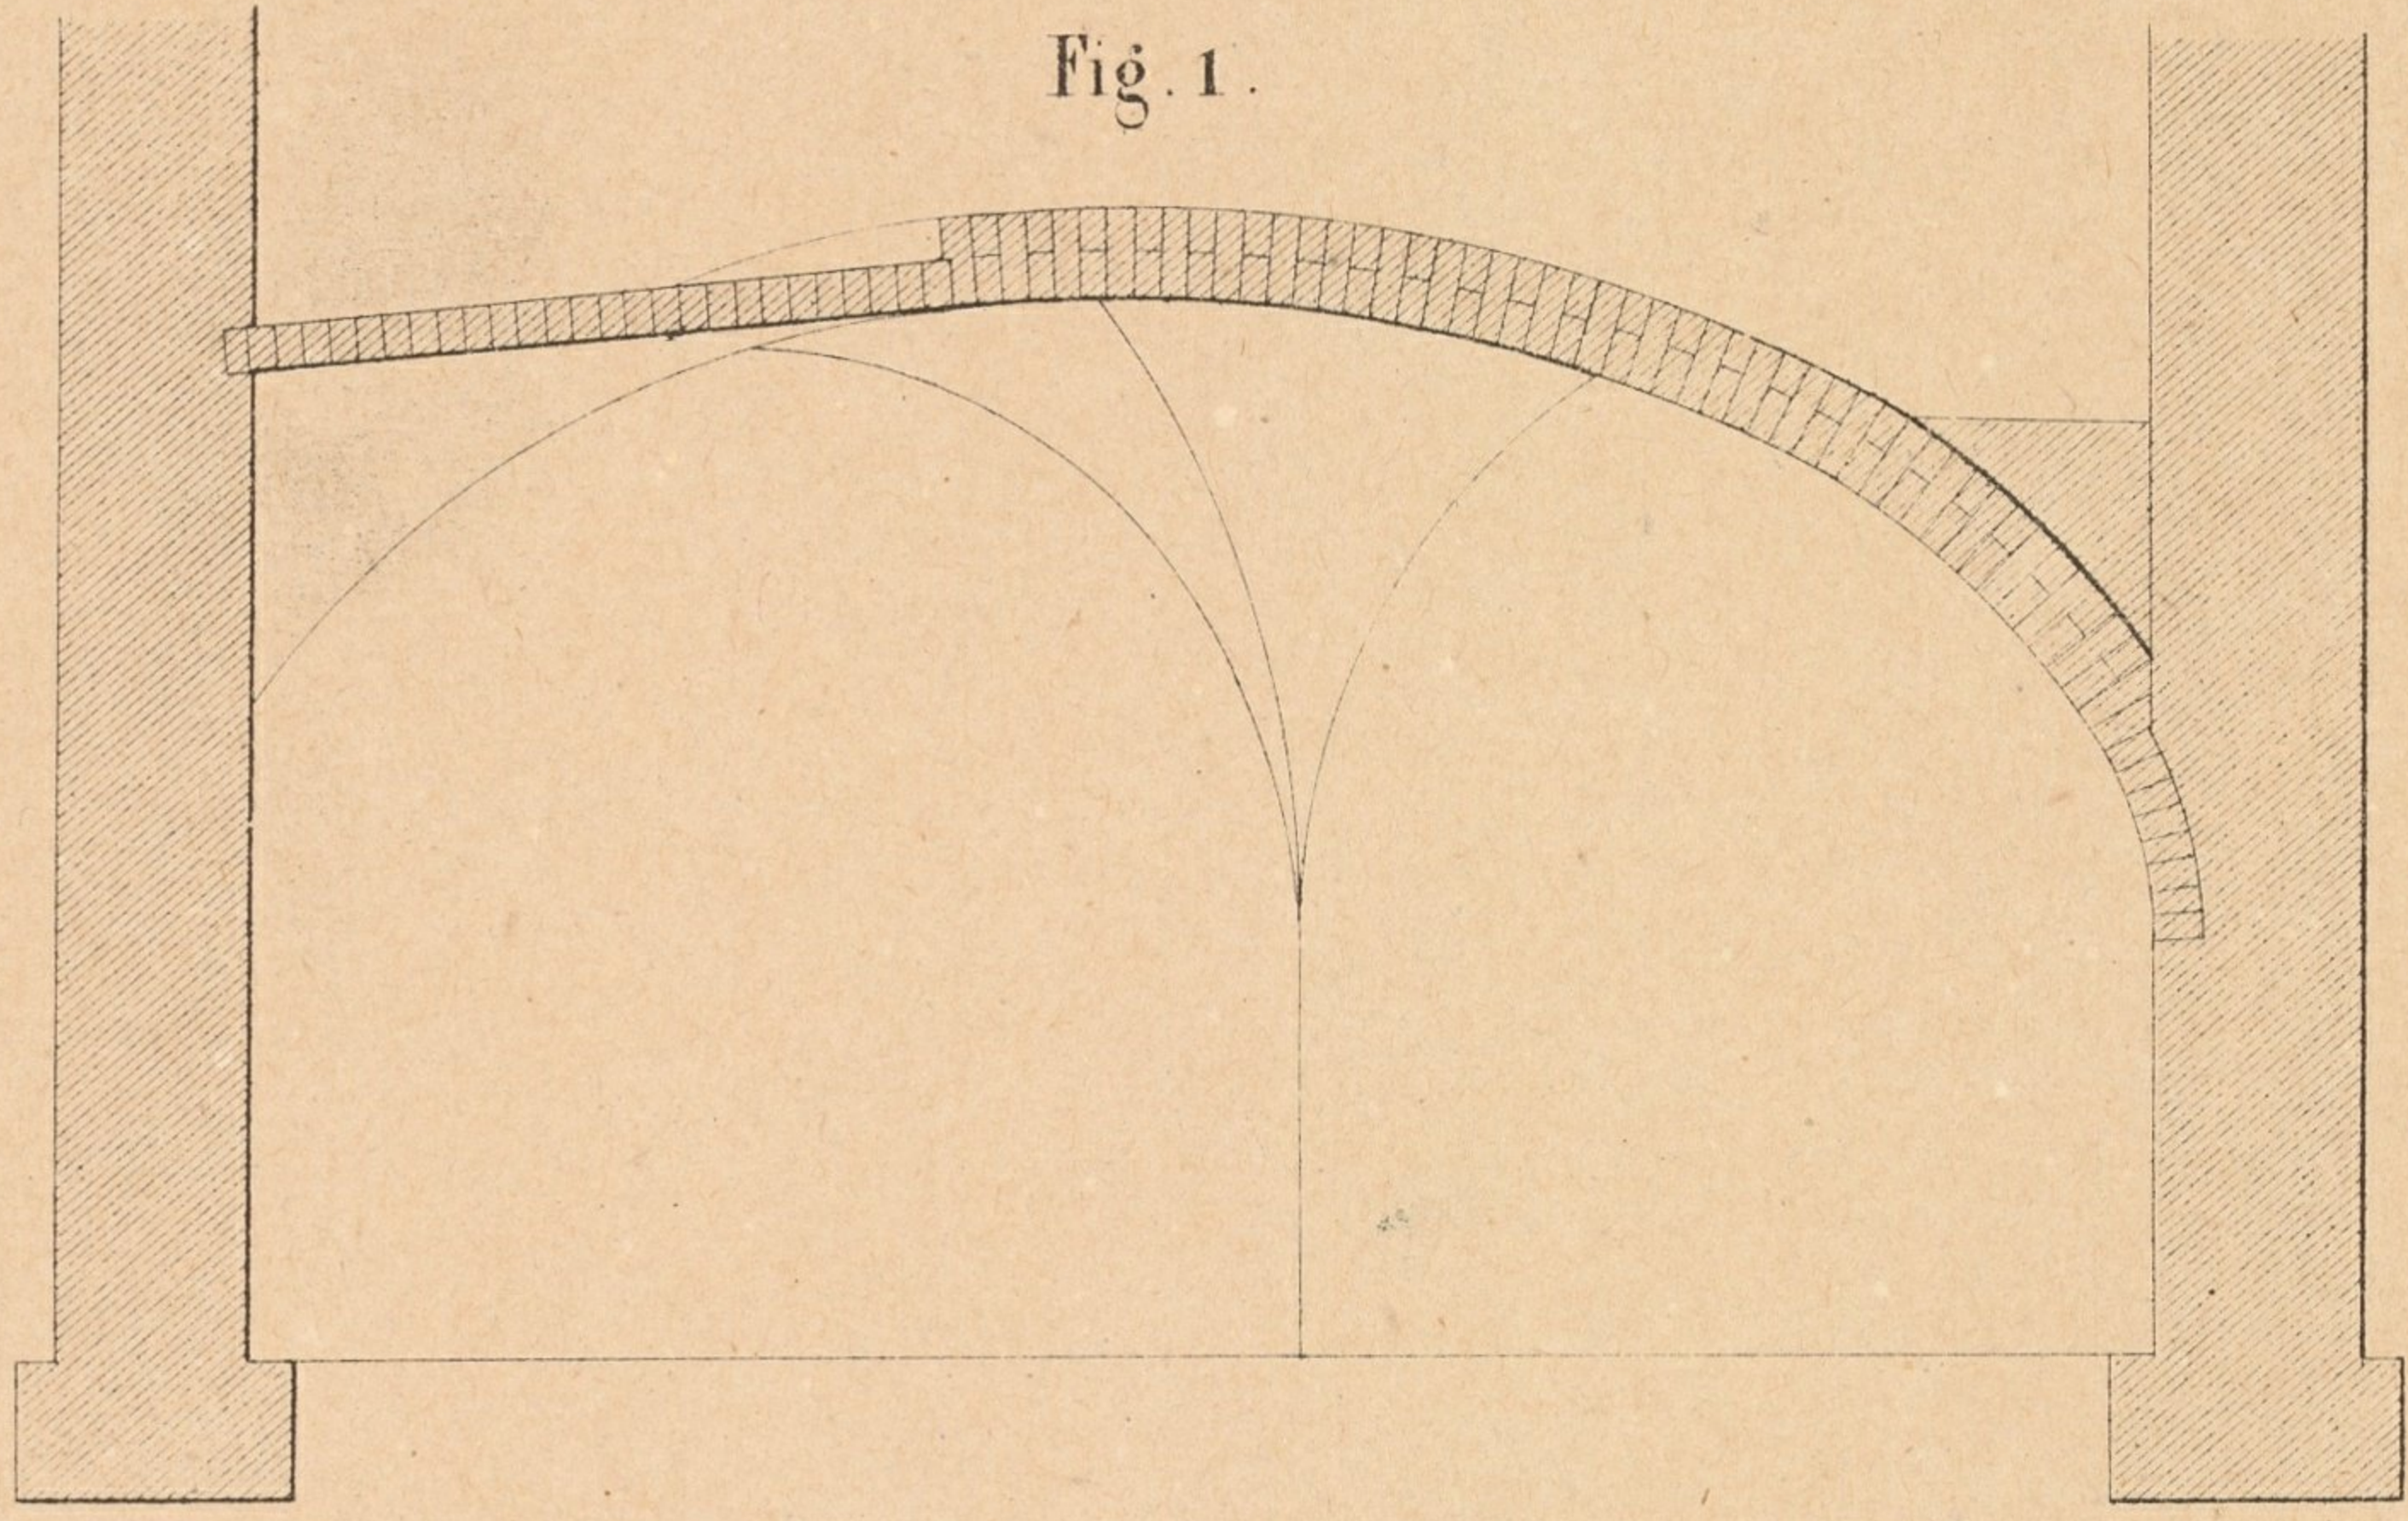






Fig. 2.


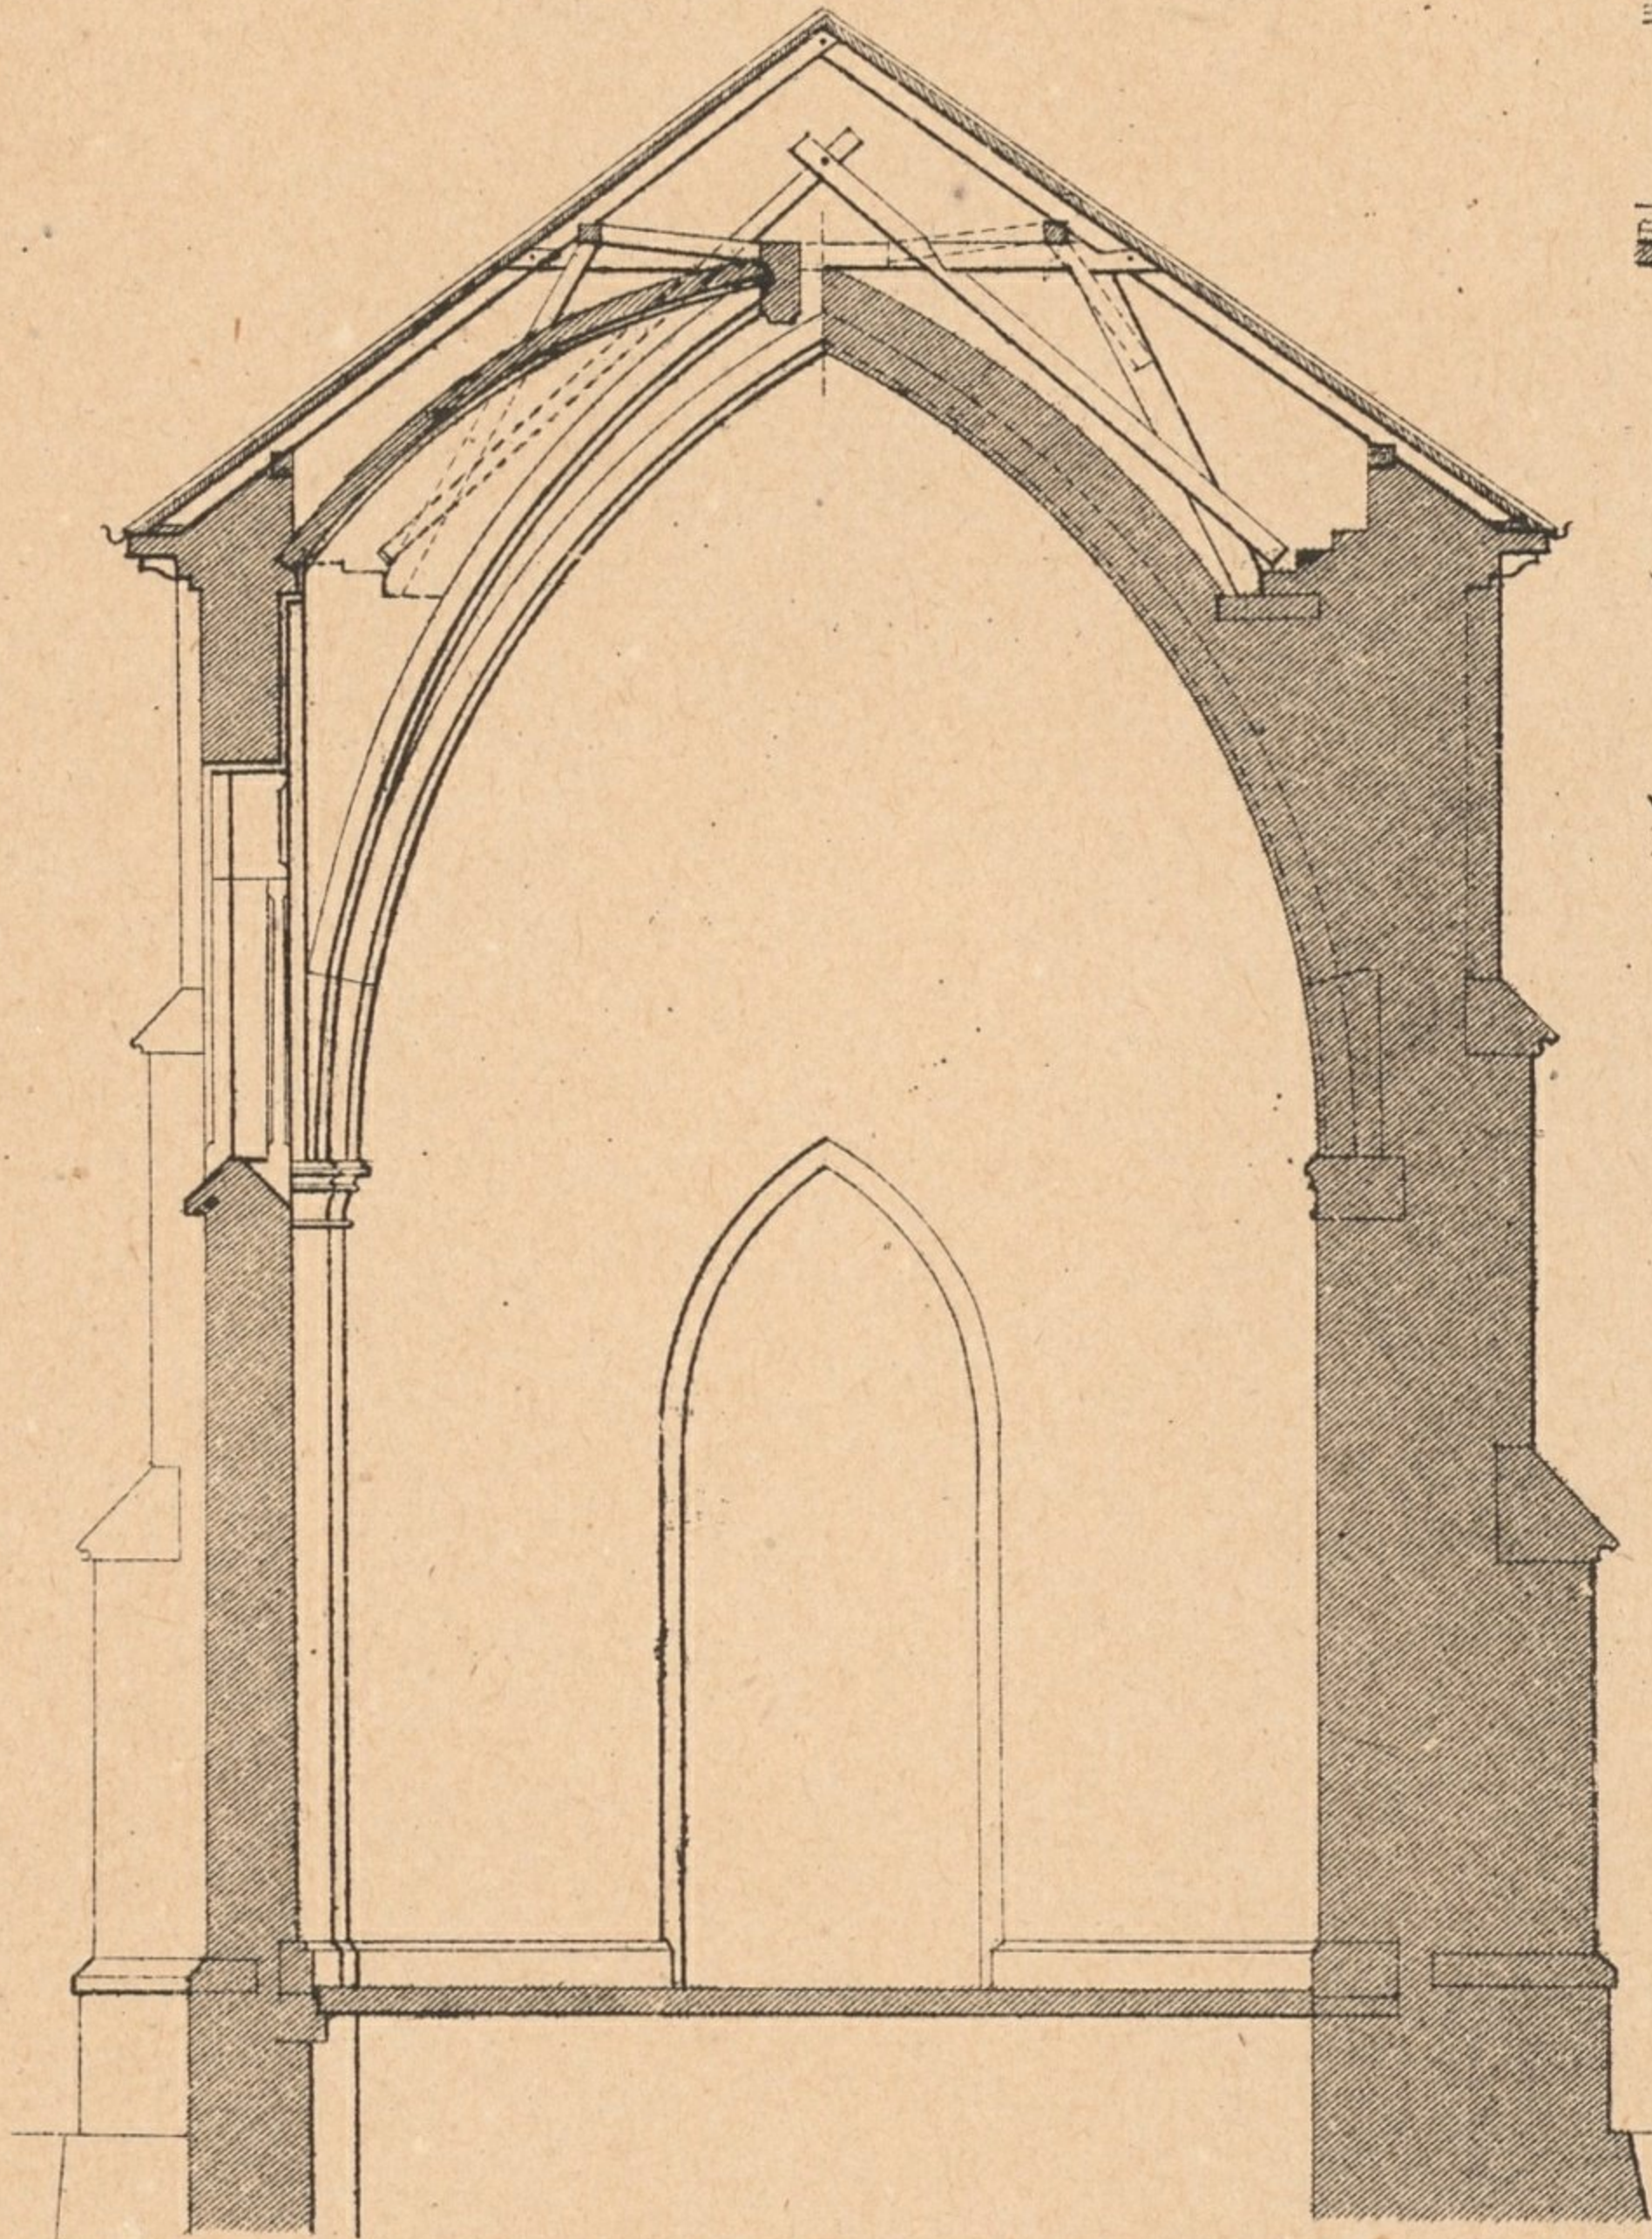


Fig. 3.

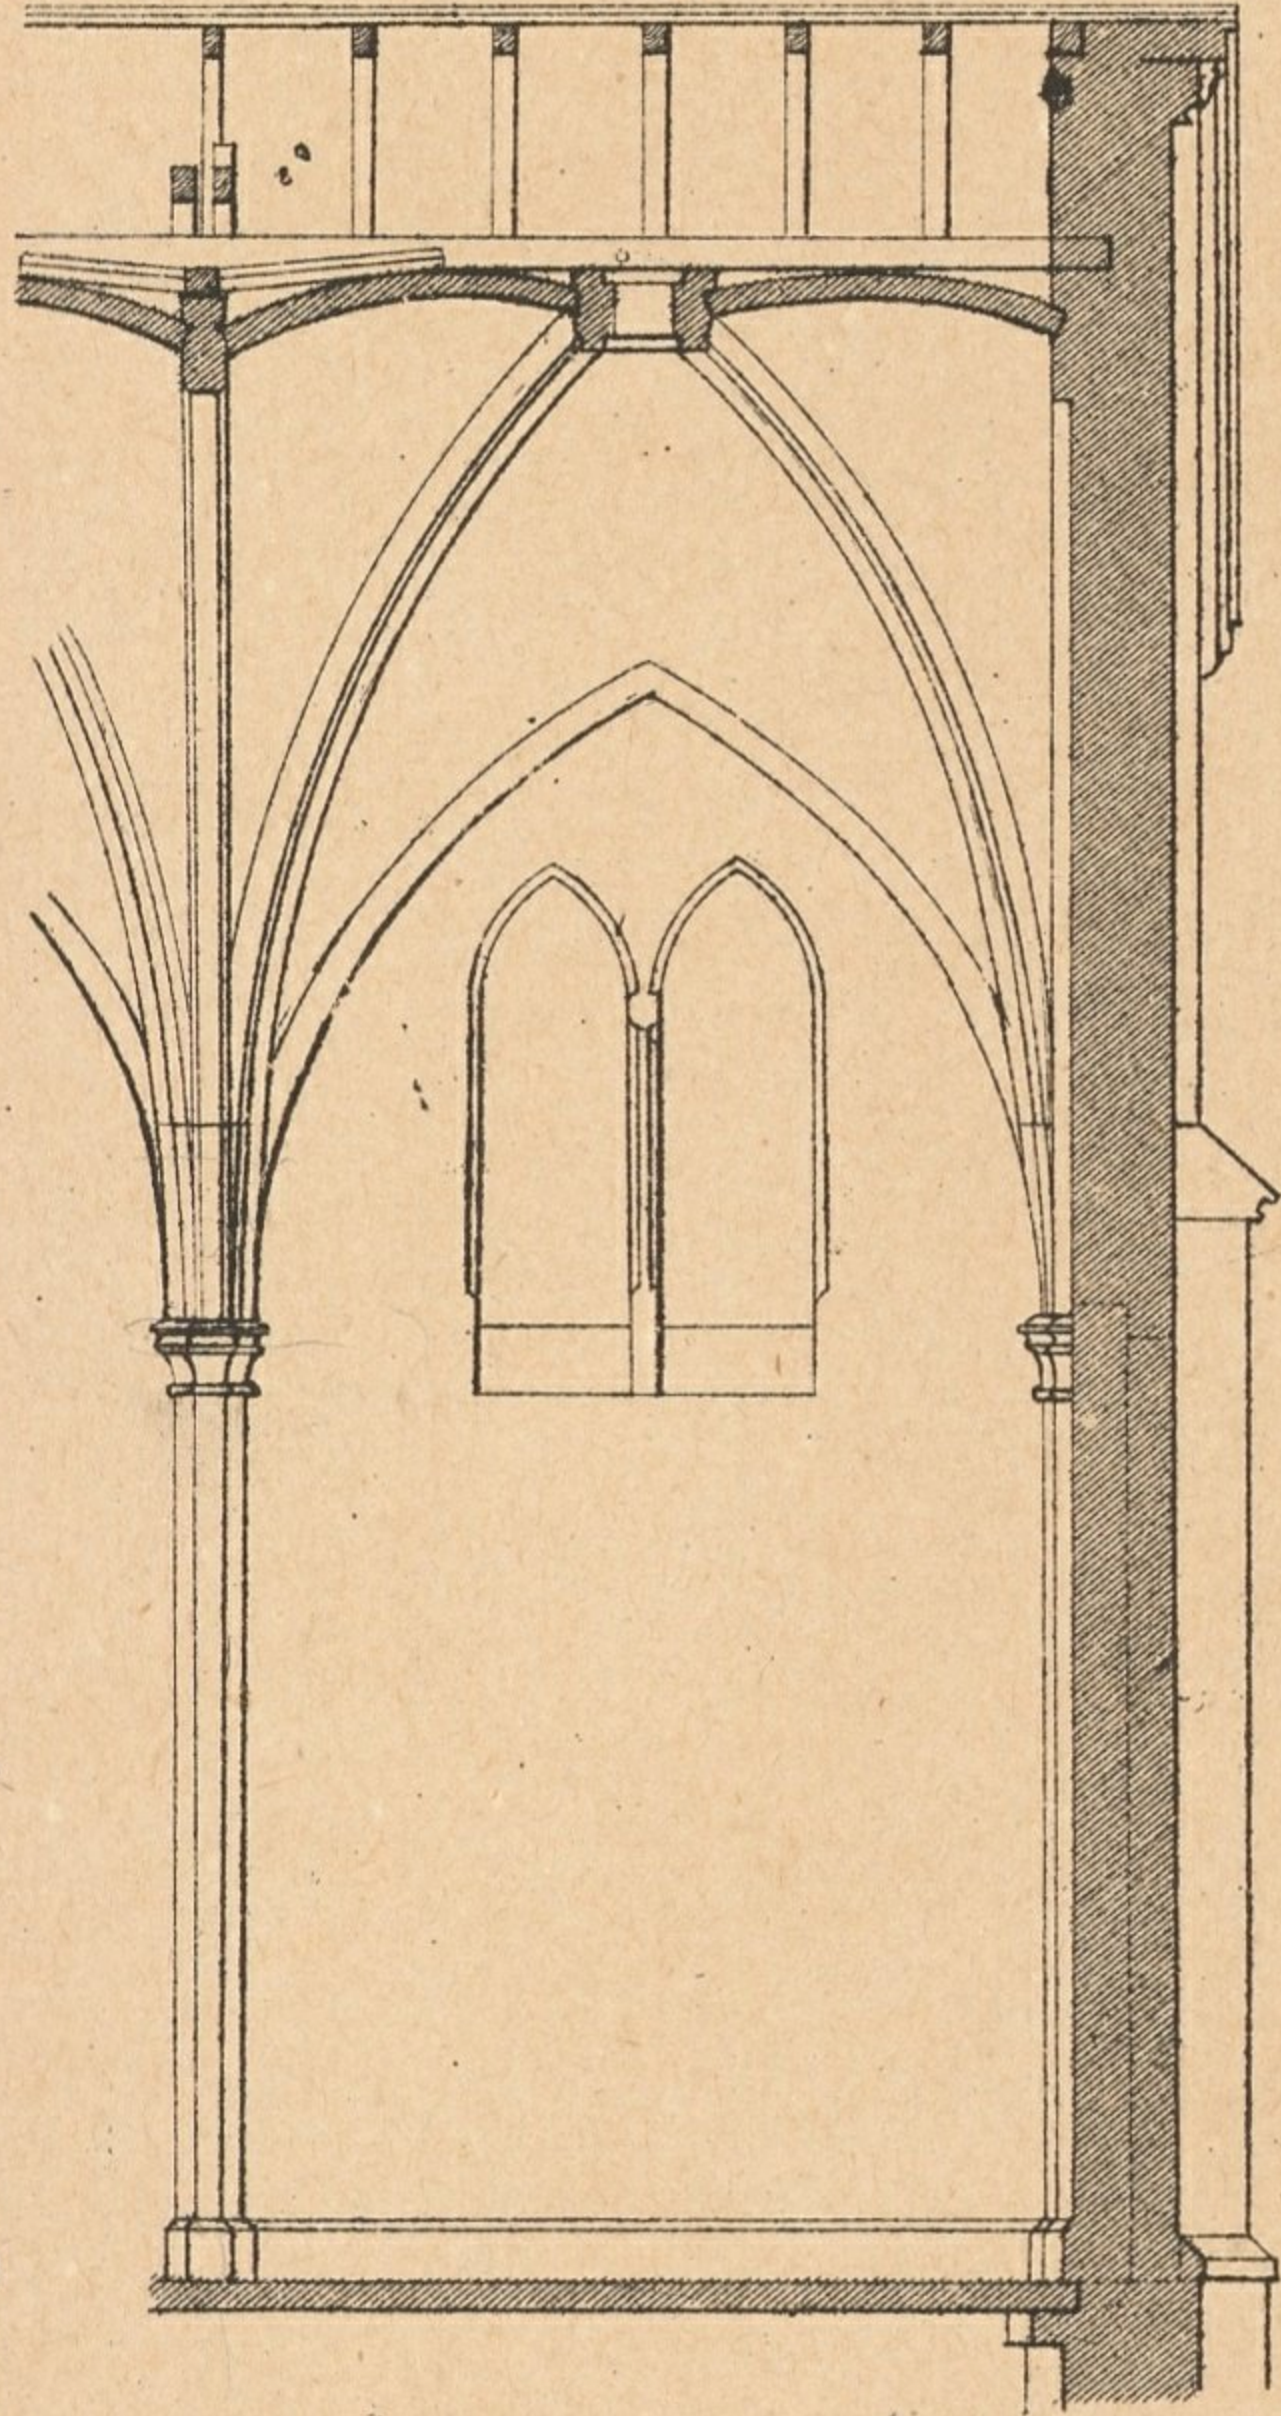

10 9 8 7 6 5 4 3 2 1 0 10 20 Fuss. bad.

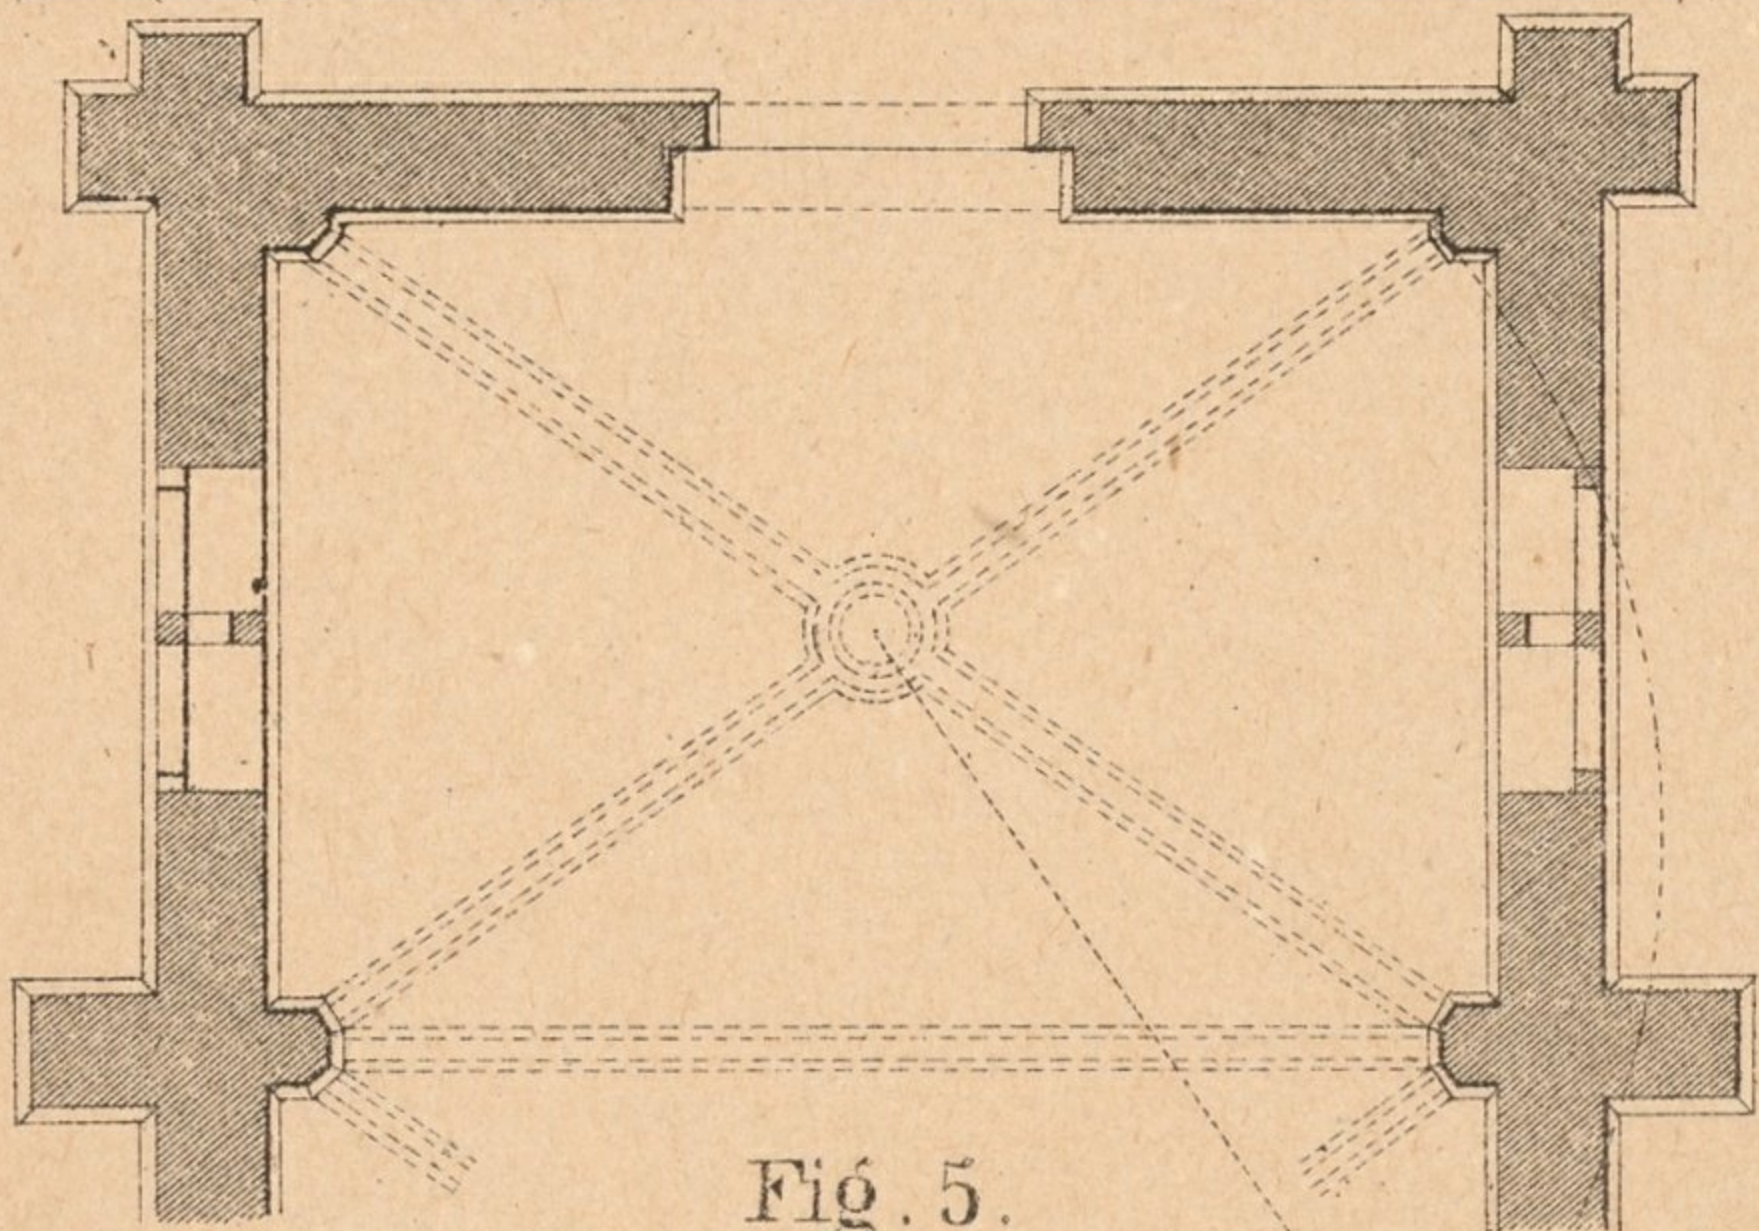


Fig. 5.






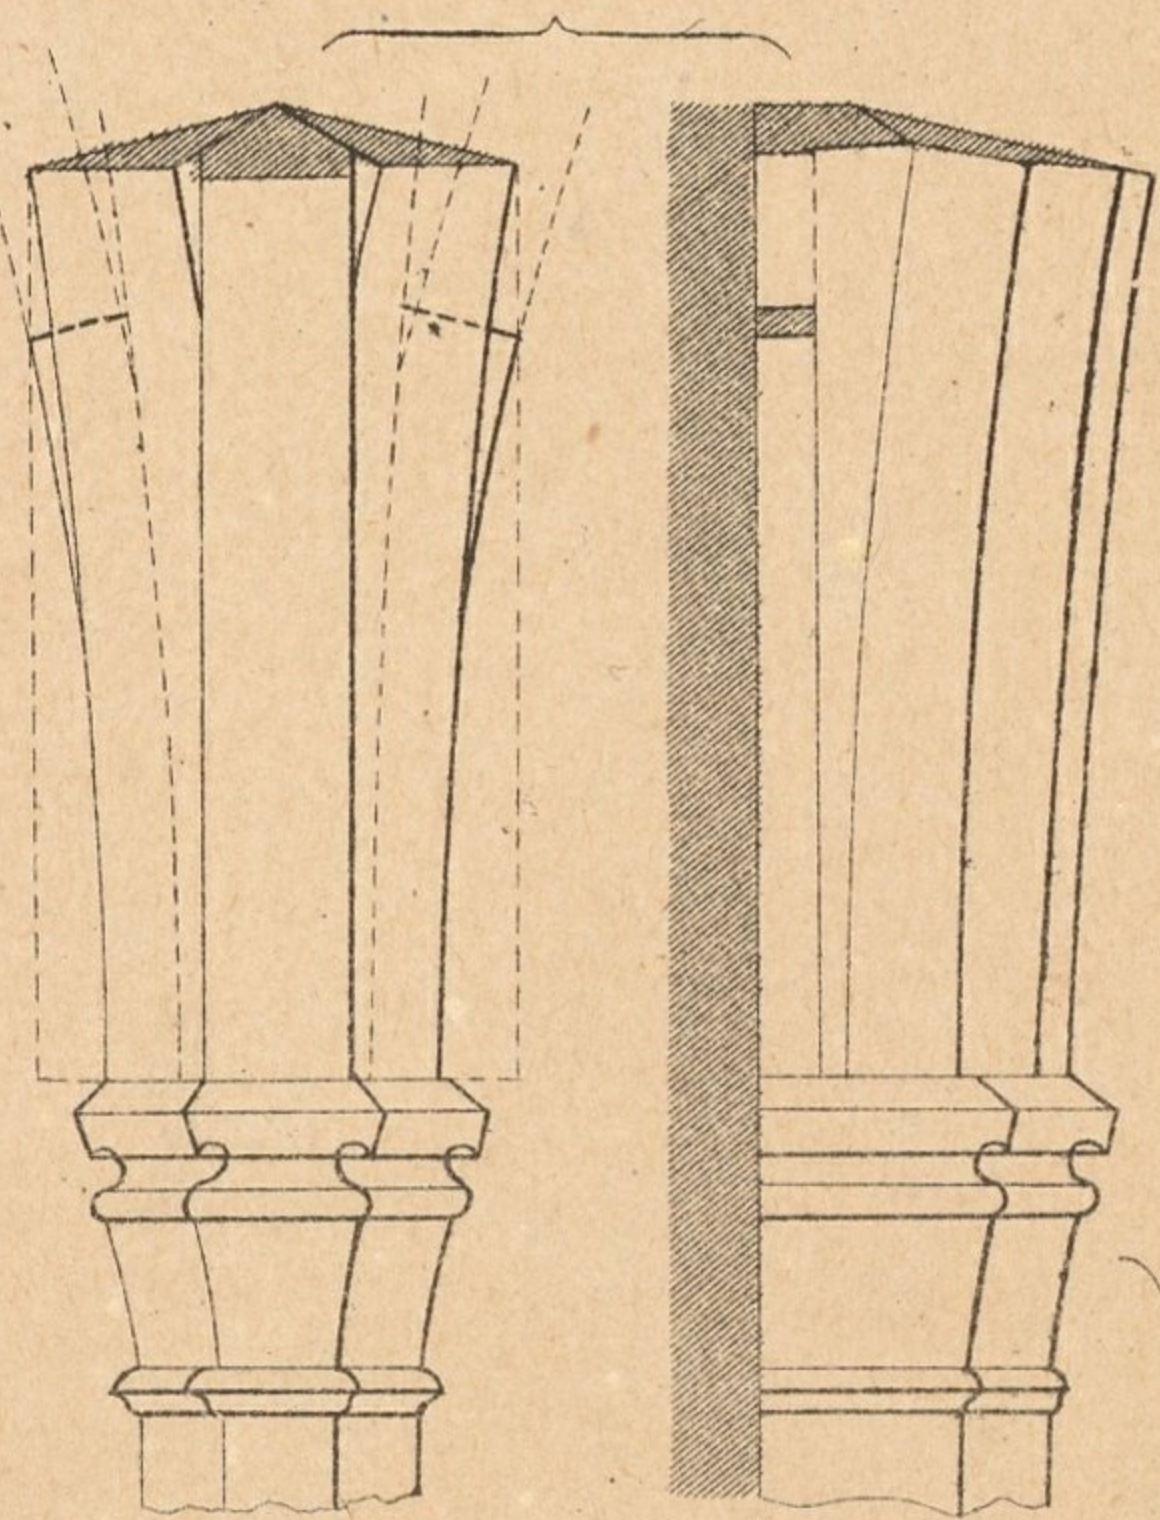


Fig. 4.

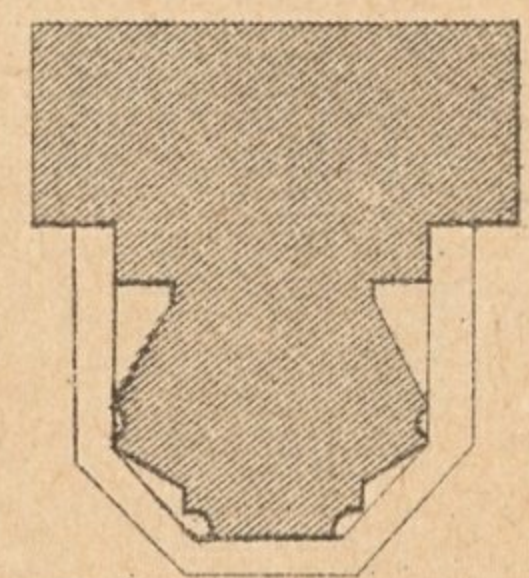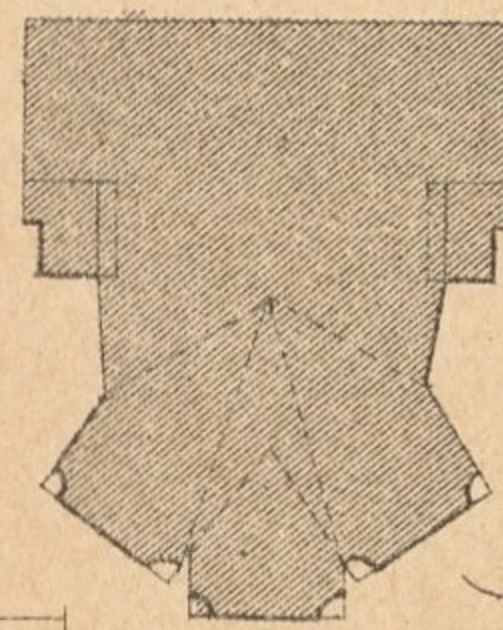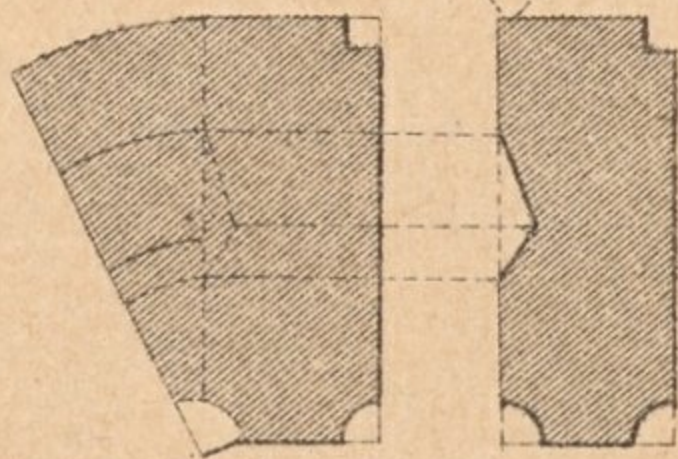


10 9 8 7 6 5 4 3 2 1 0 1 2 3 Fuss. bad.

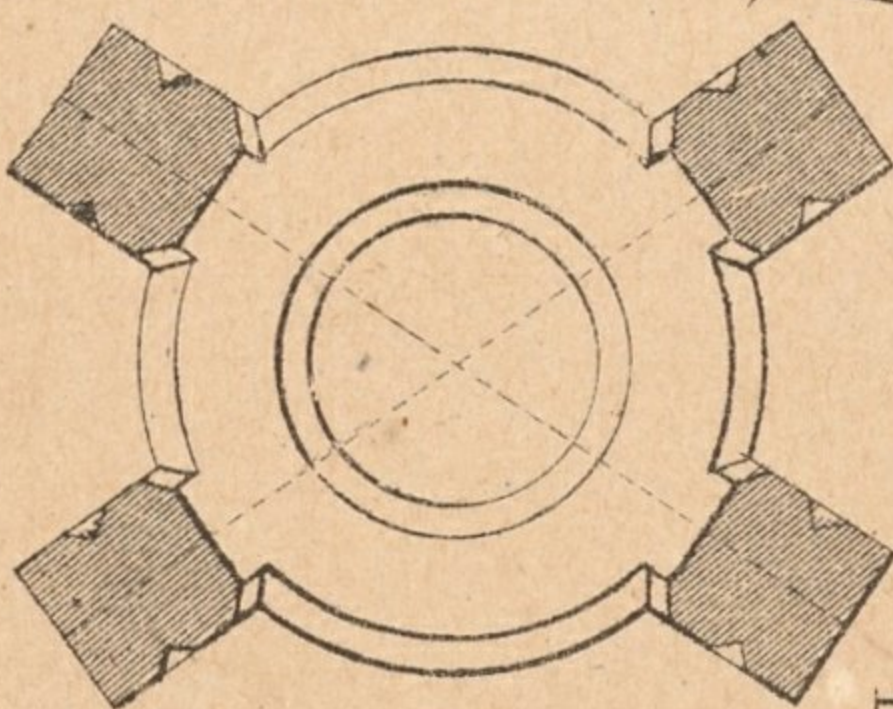

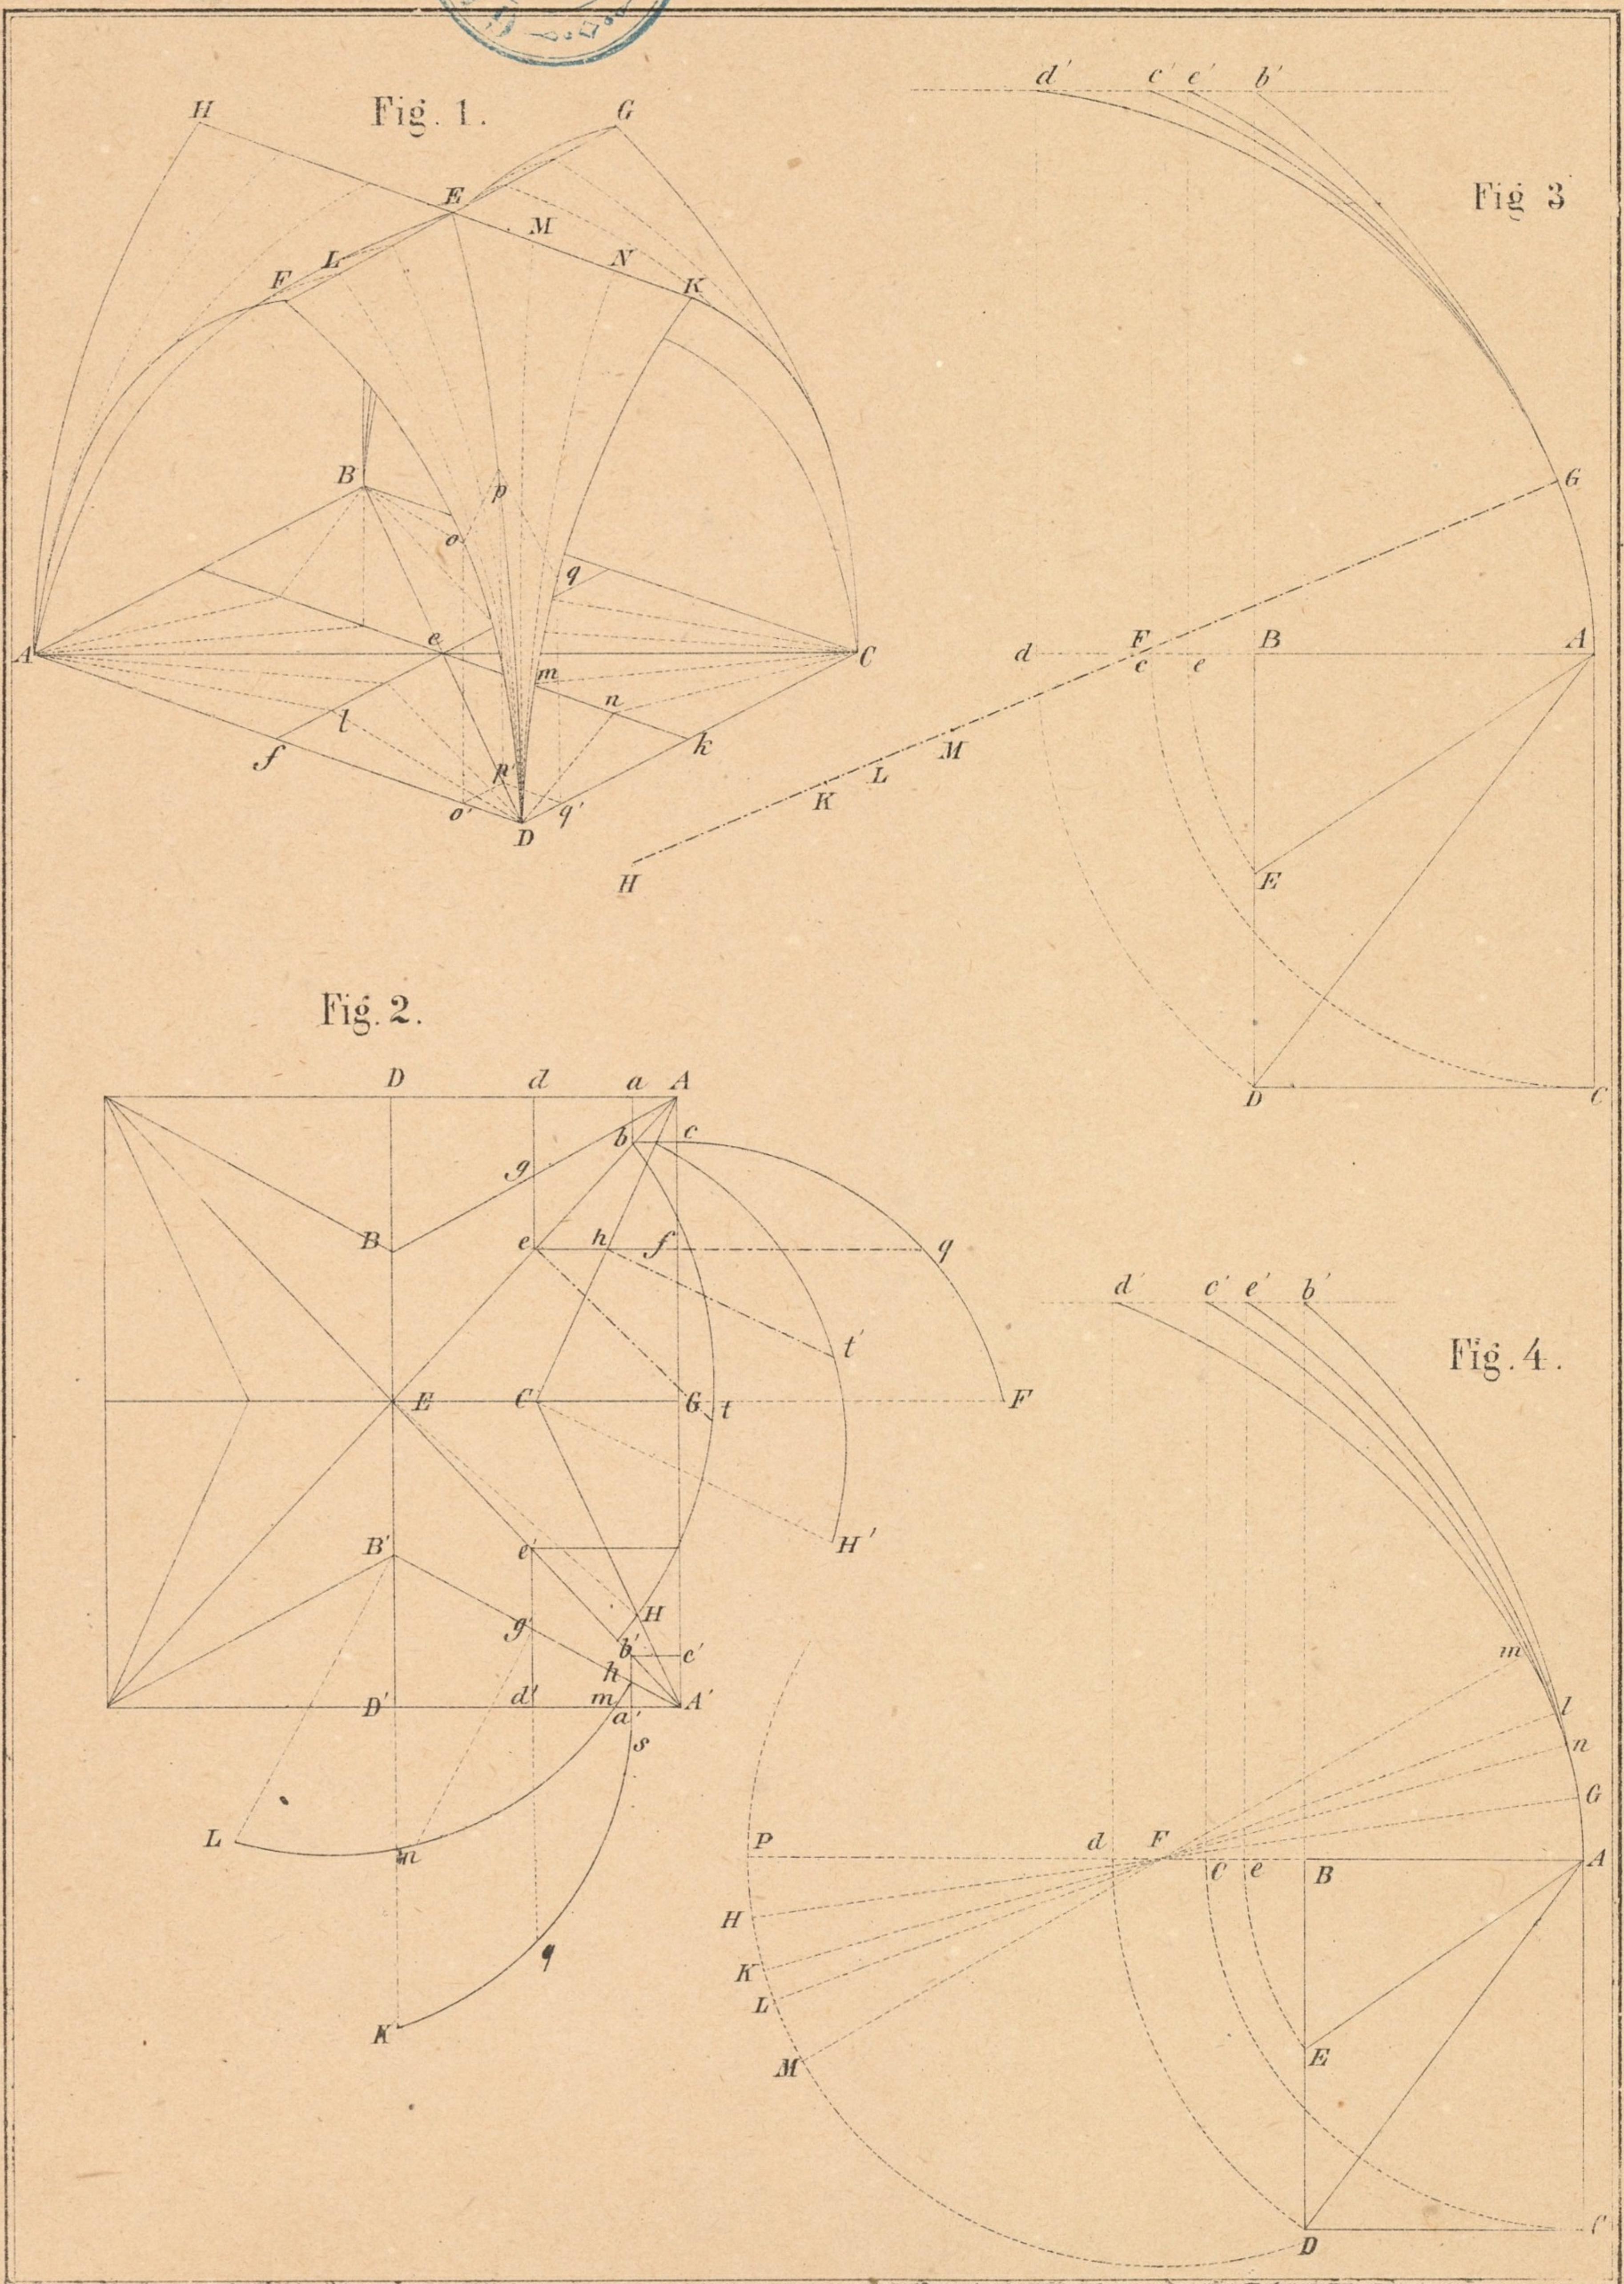



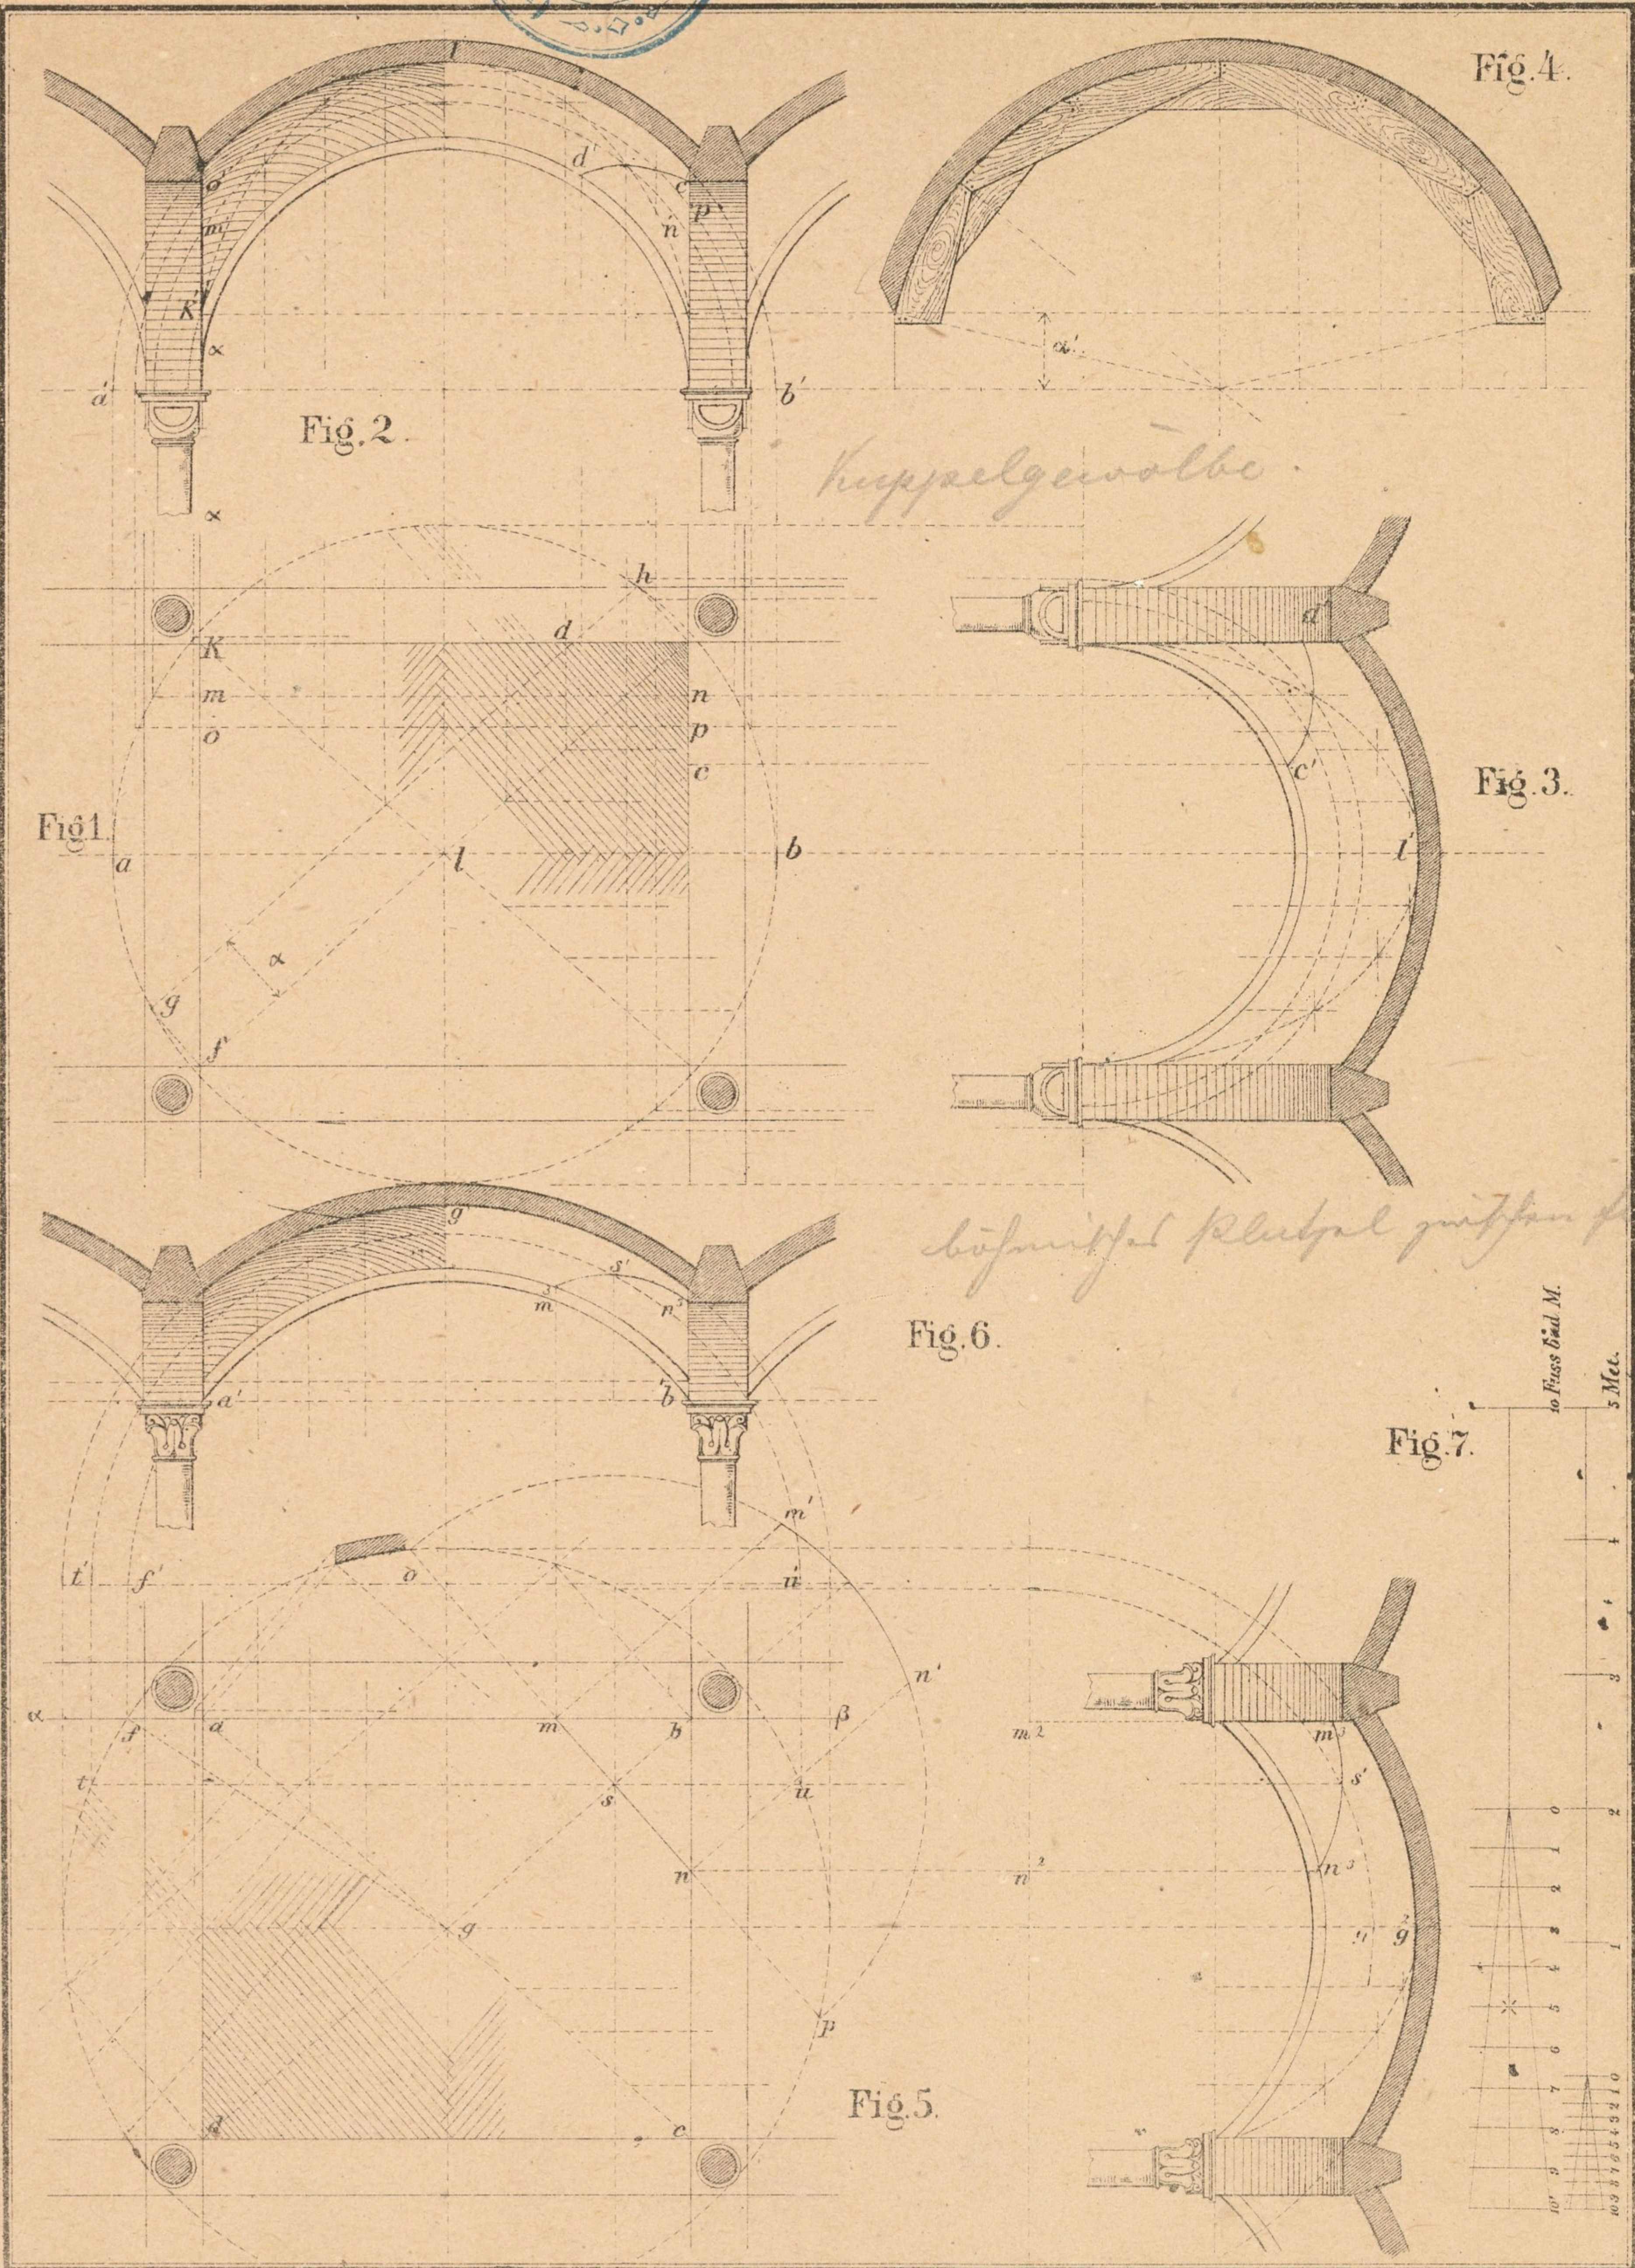

*Kuppelgewölbe*

*höfner'sches Kuppelgewölbe für ein großes Gebäude*



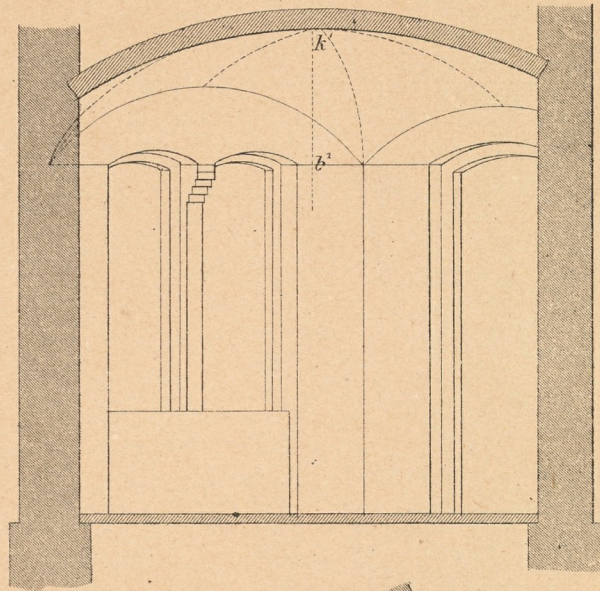


Fig. 3.

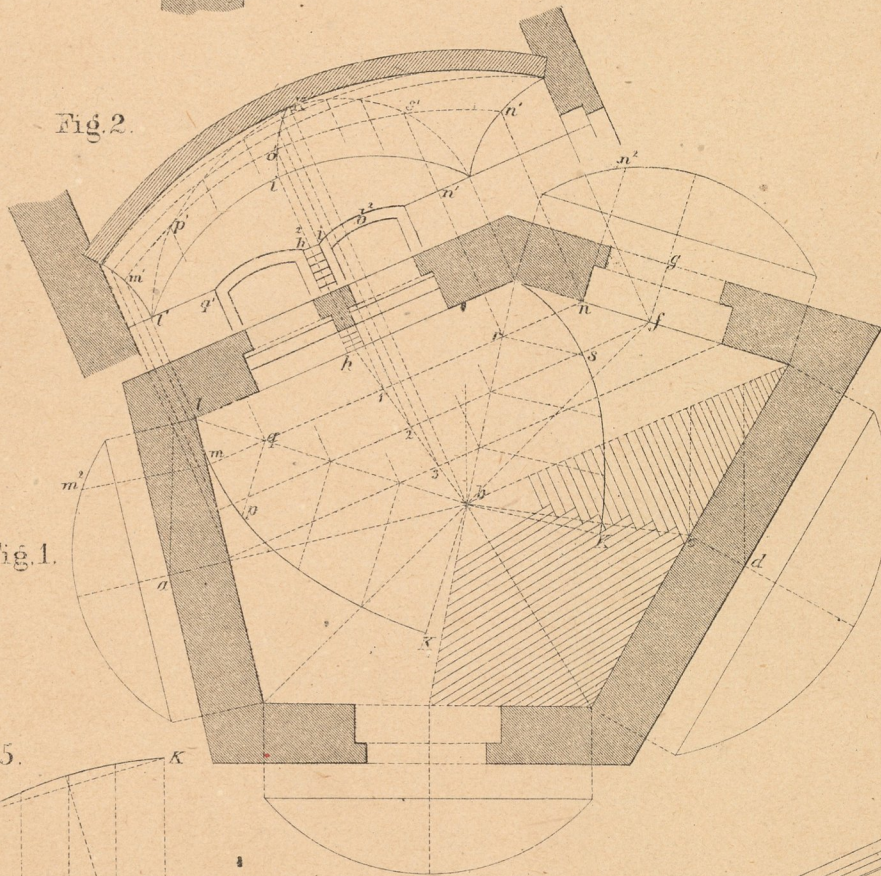


Fig. 2.


Fig. 1.

Fig. 5.

Fig. 6.

0 1 2 3 4 5 6 7 8 9 10 Fuss hoch.



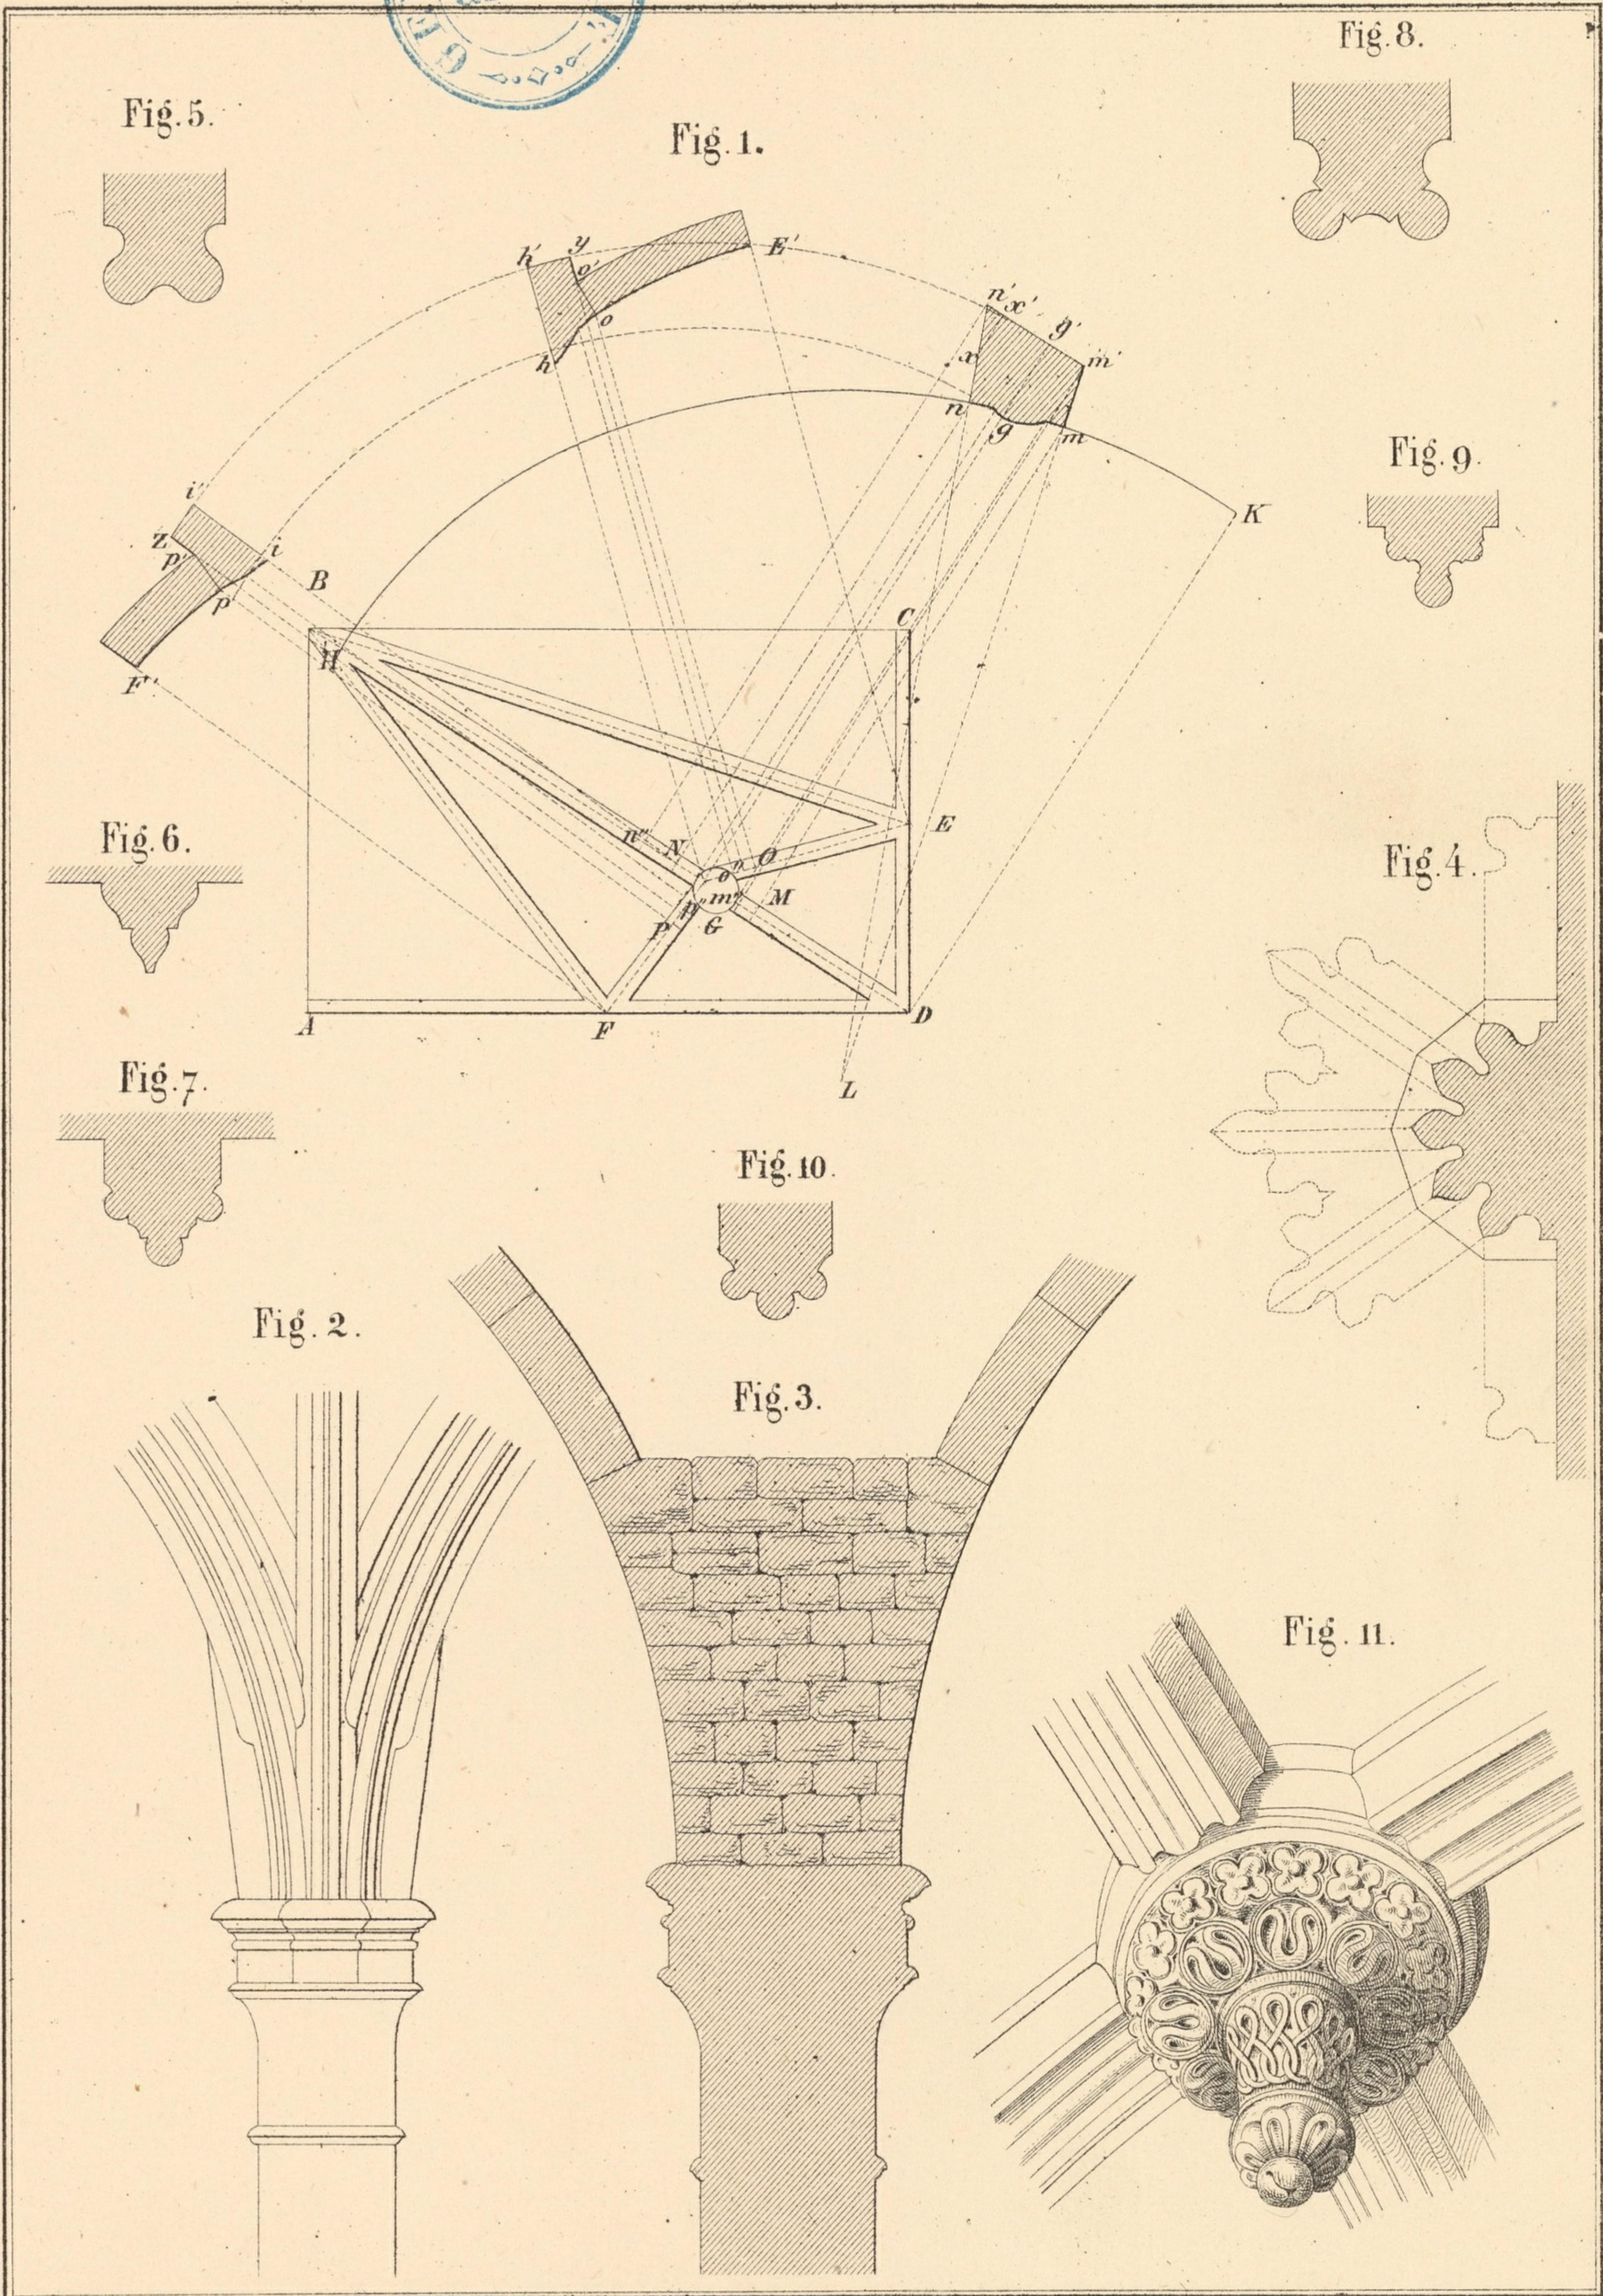



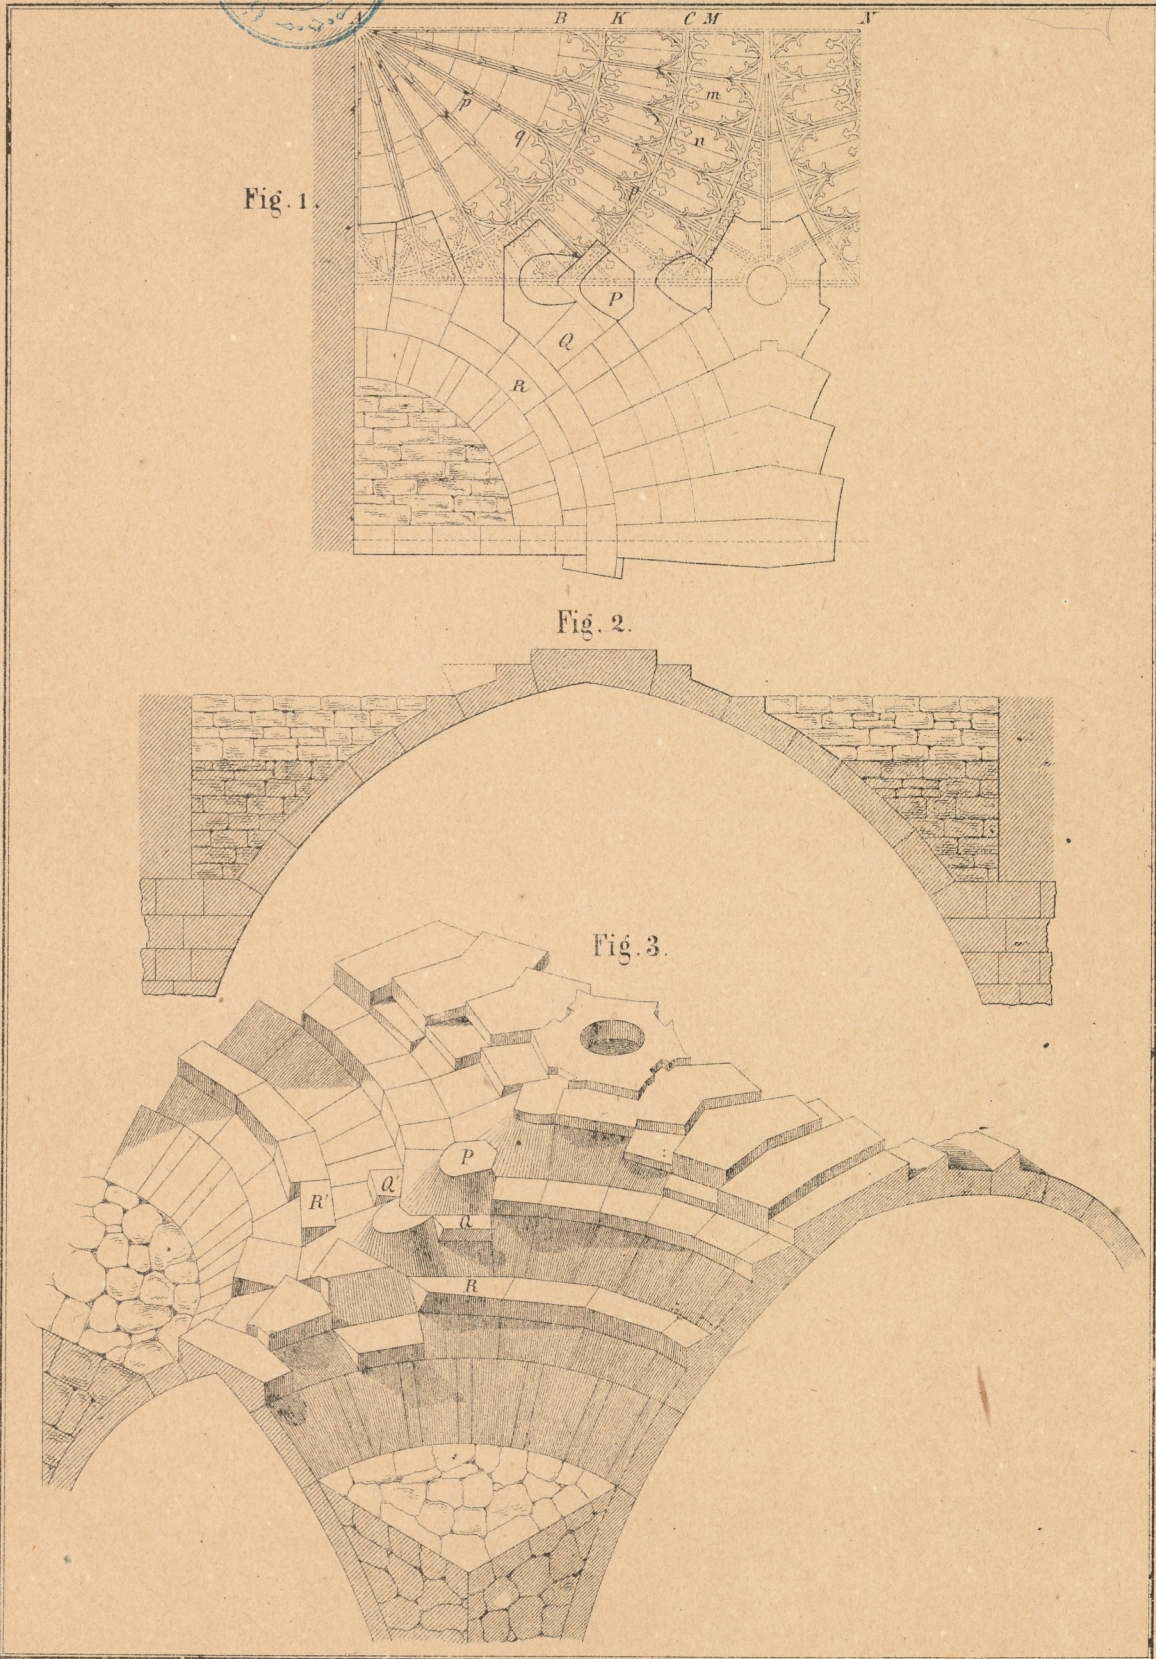






Fig. 1<sup>a</sup>

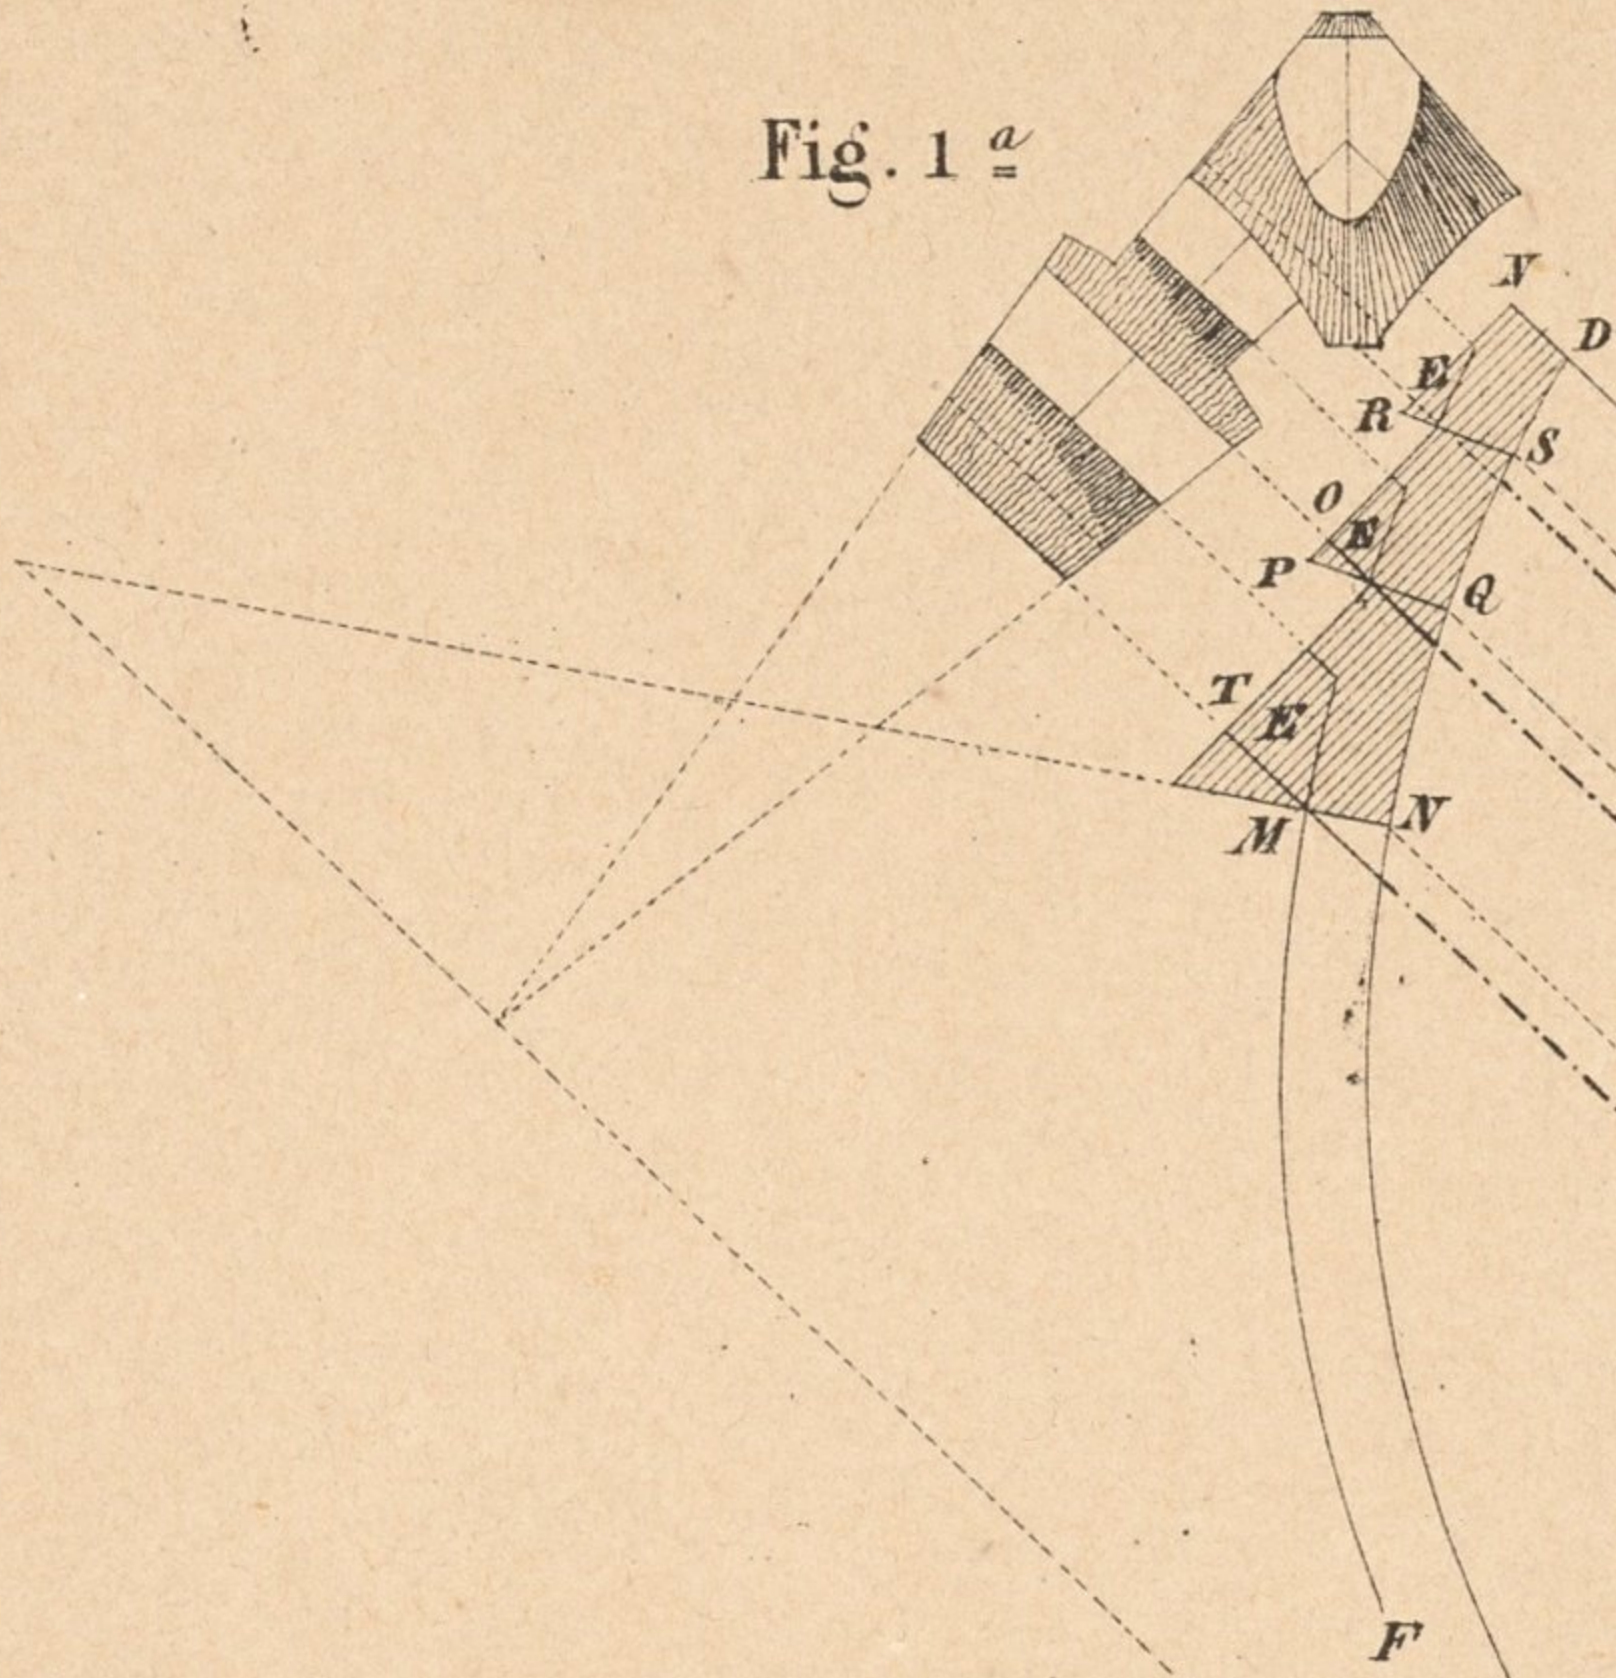


Fig. 1.

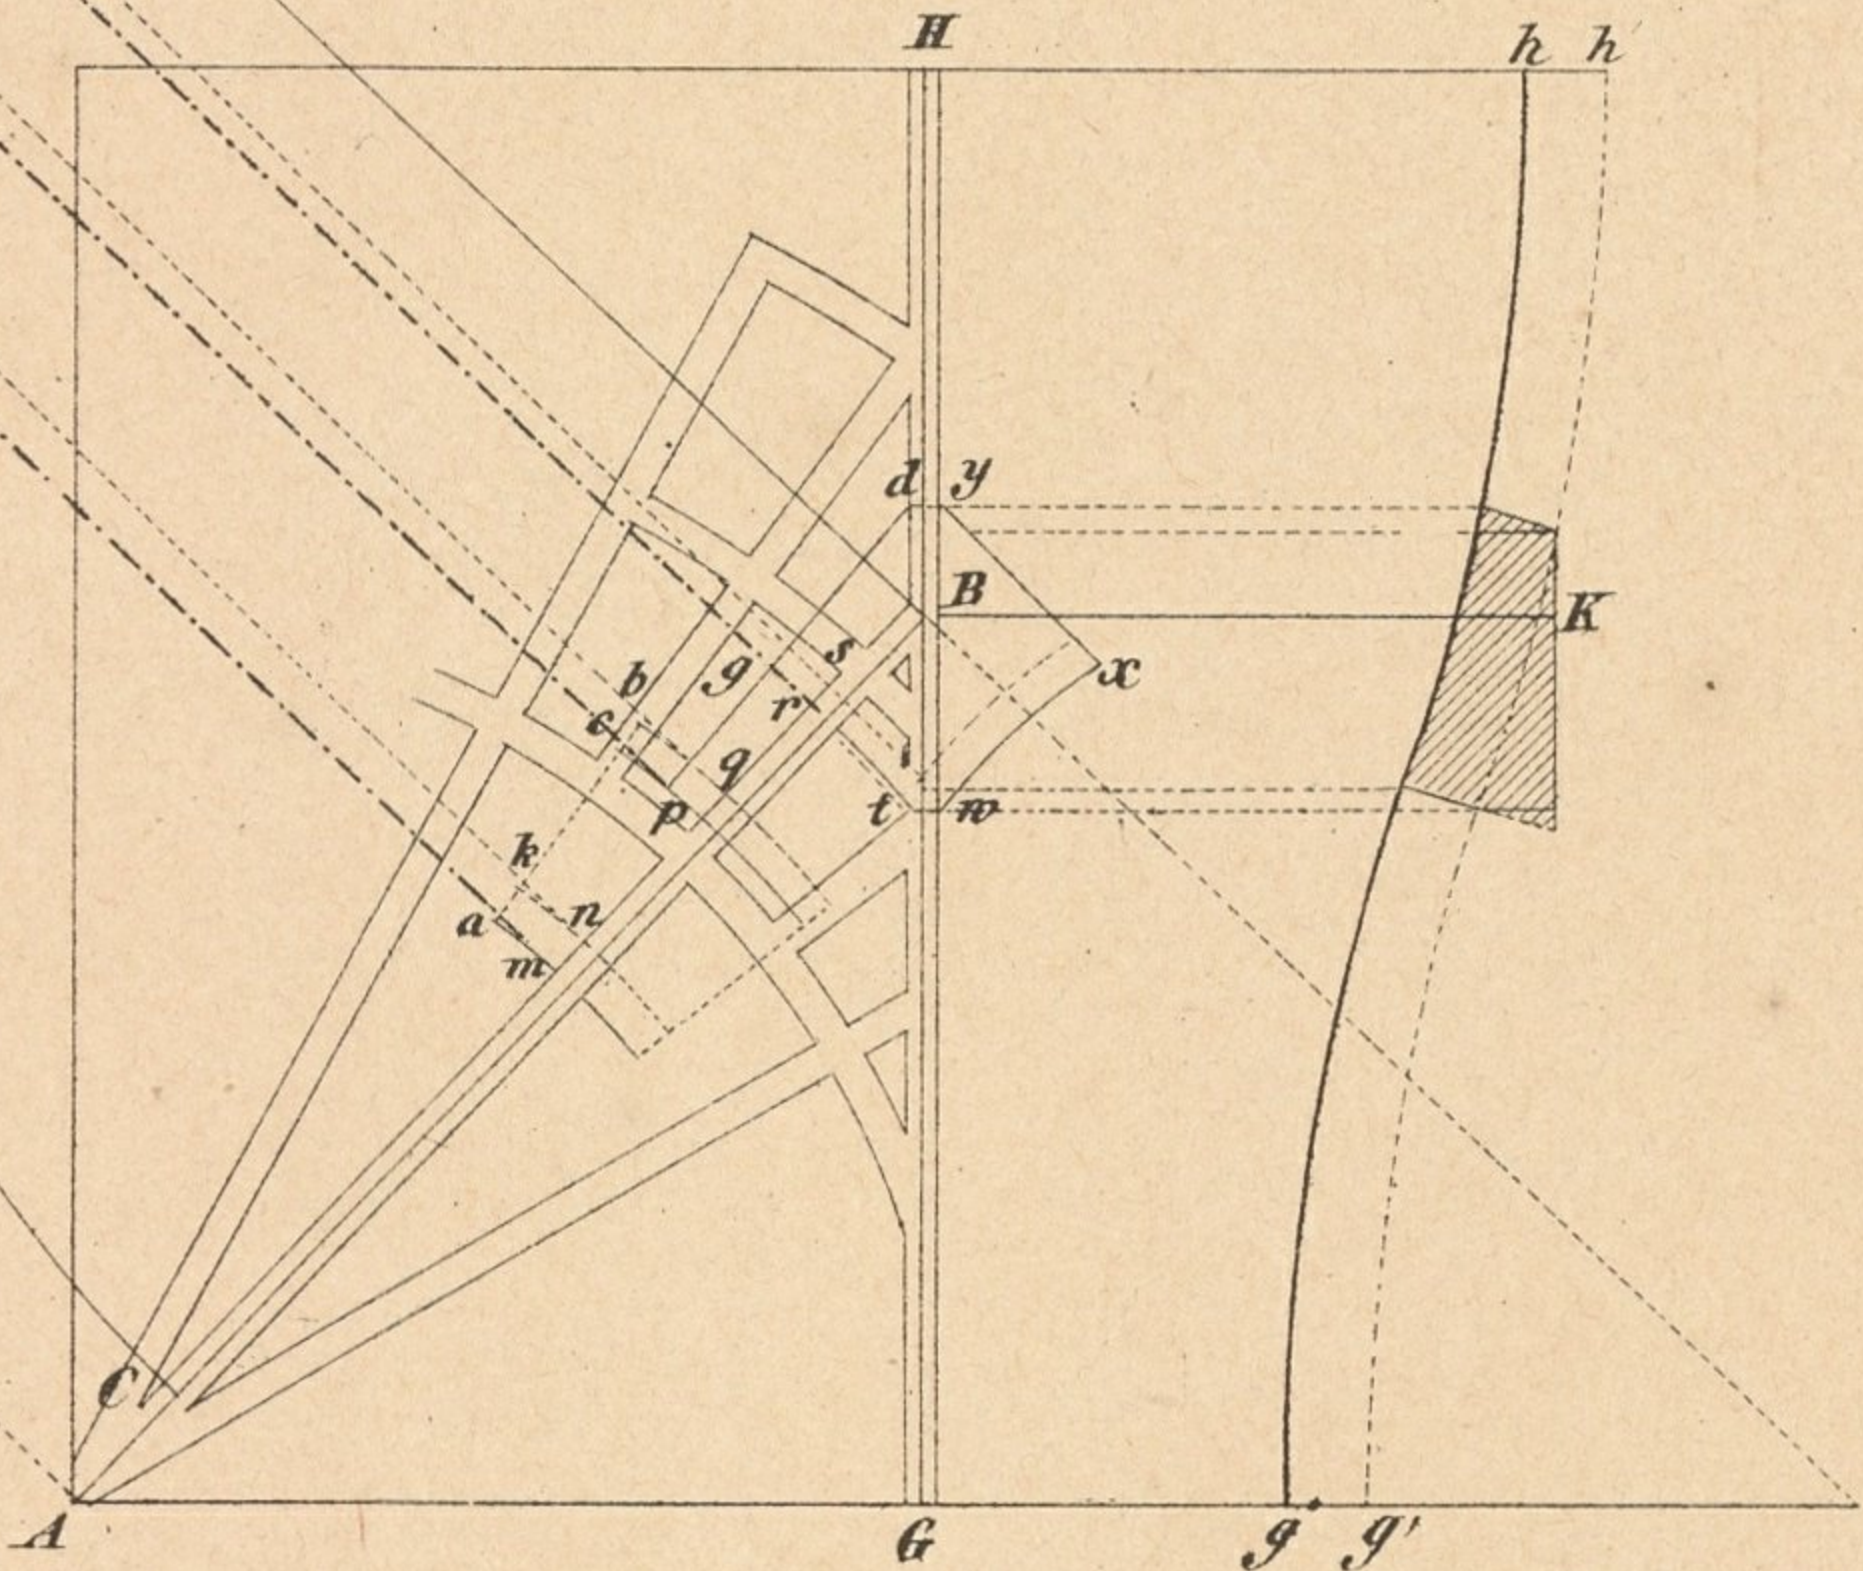


Fig. 2.

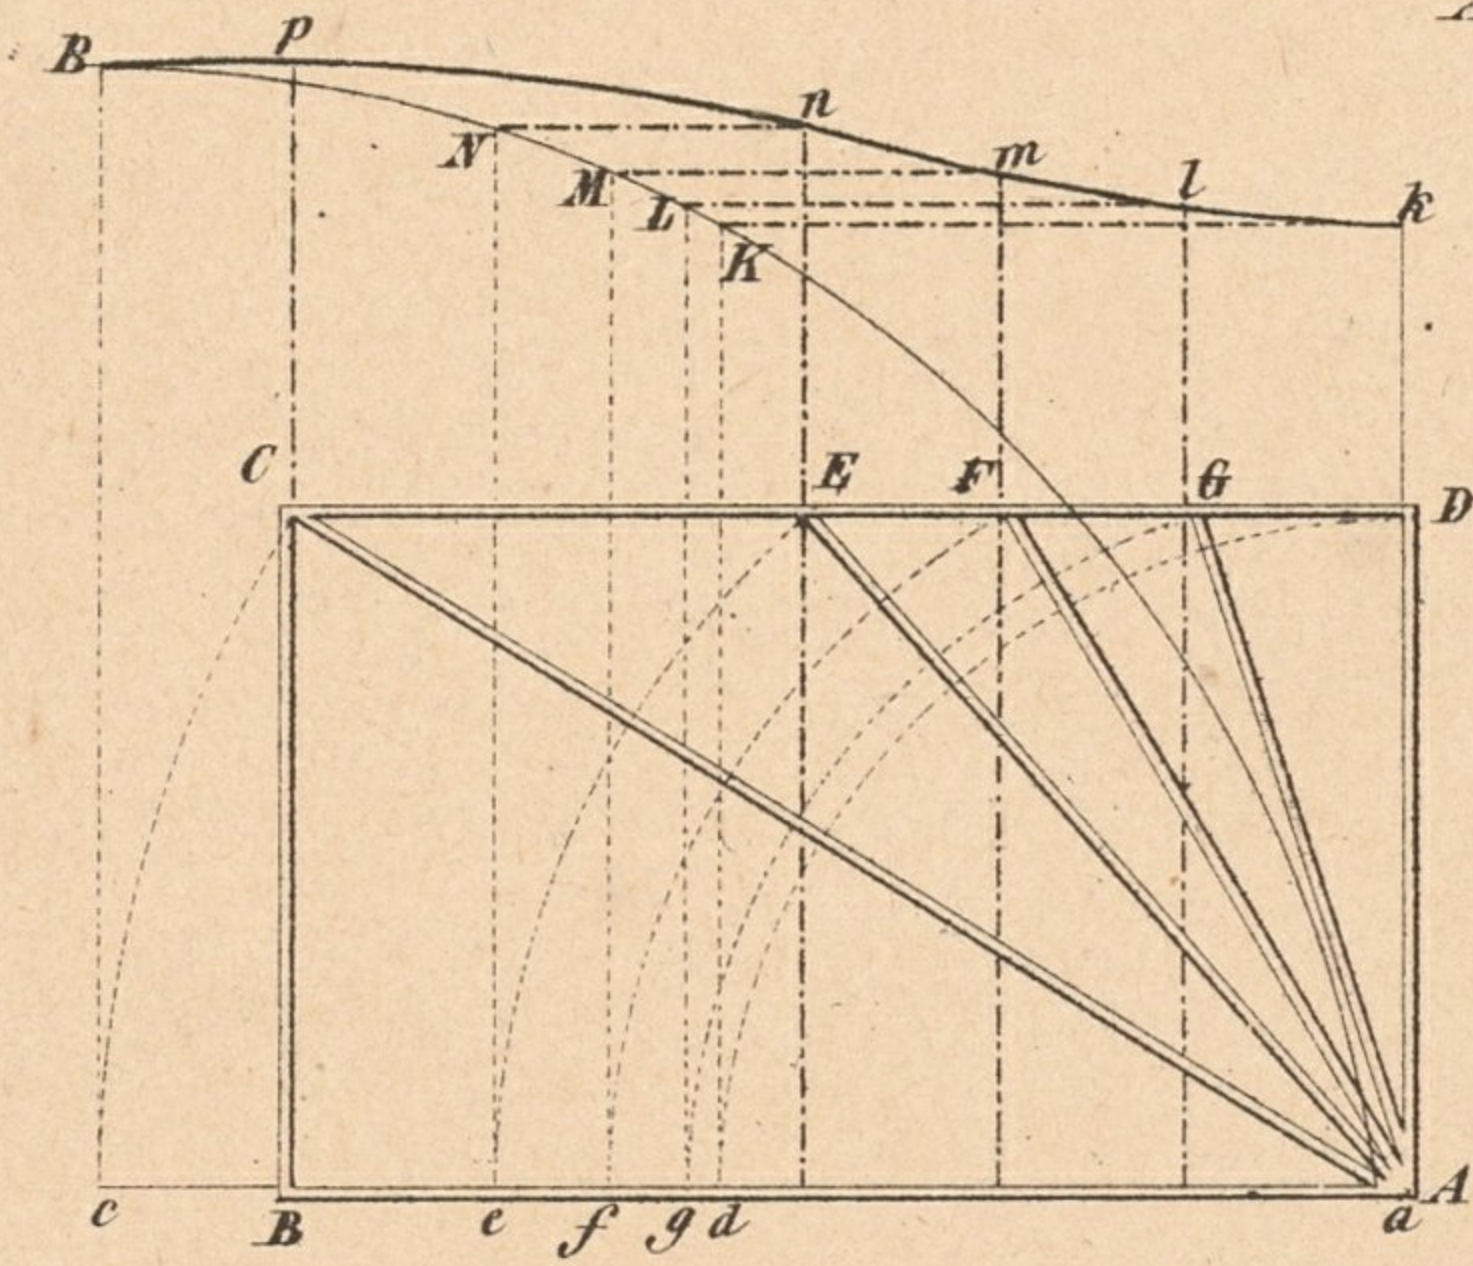


Fig. 3.

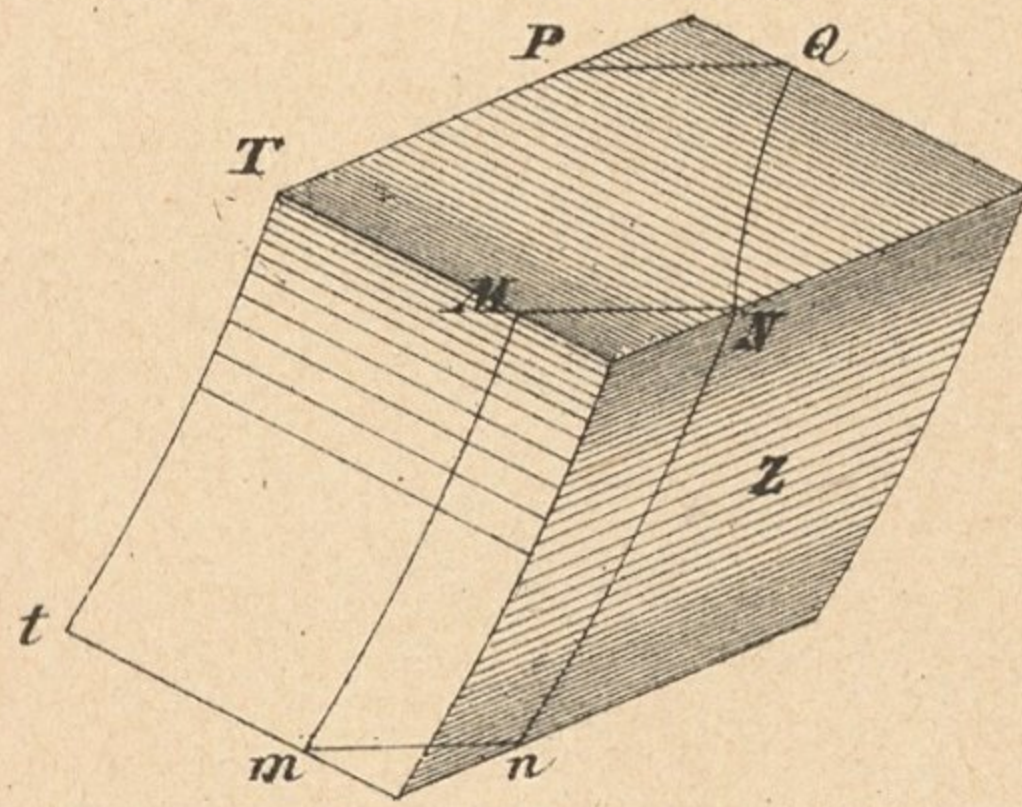


Fig. 4.



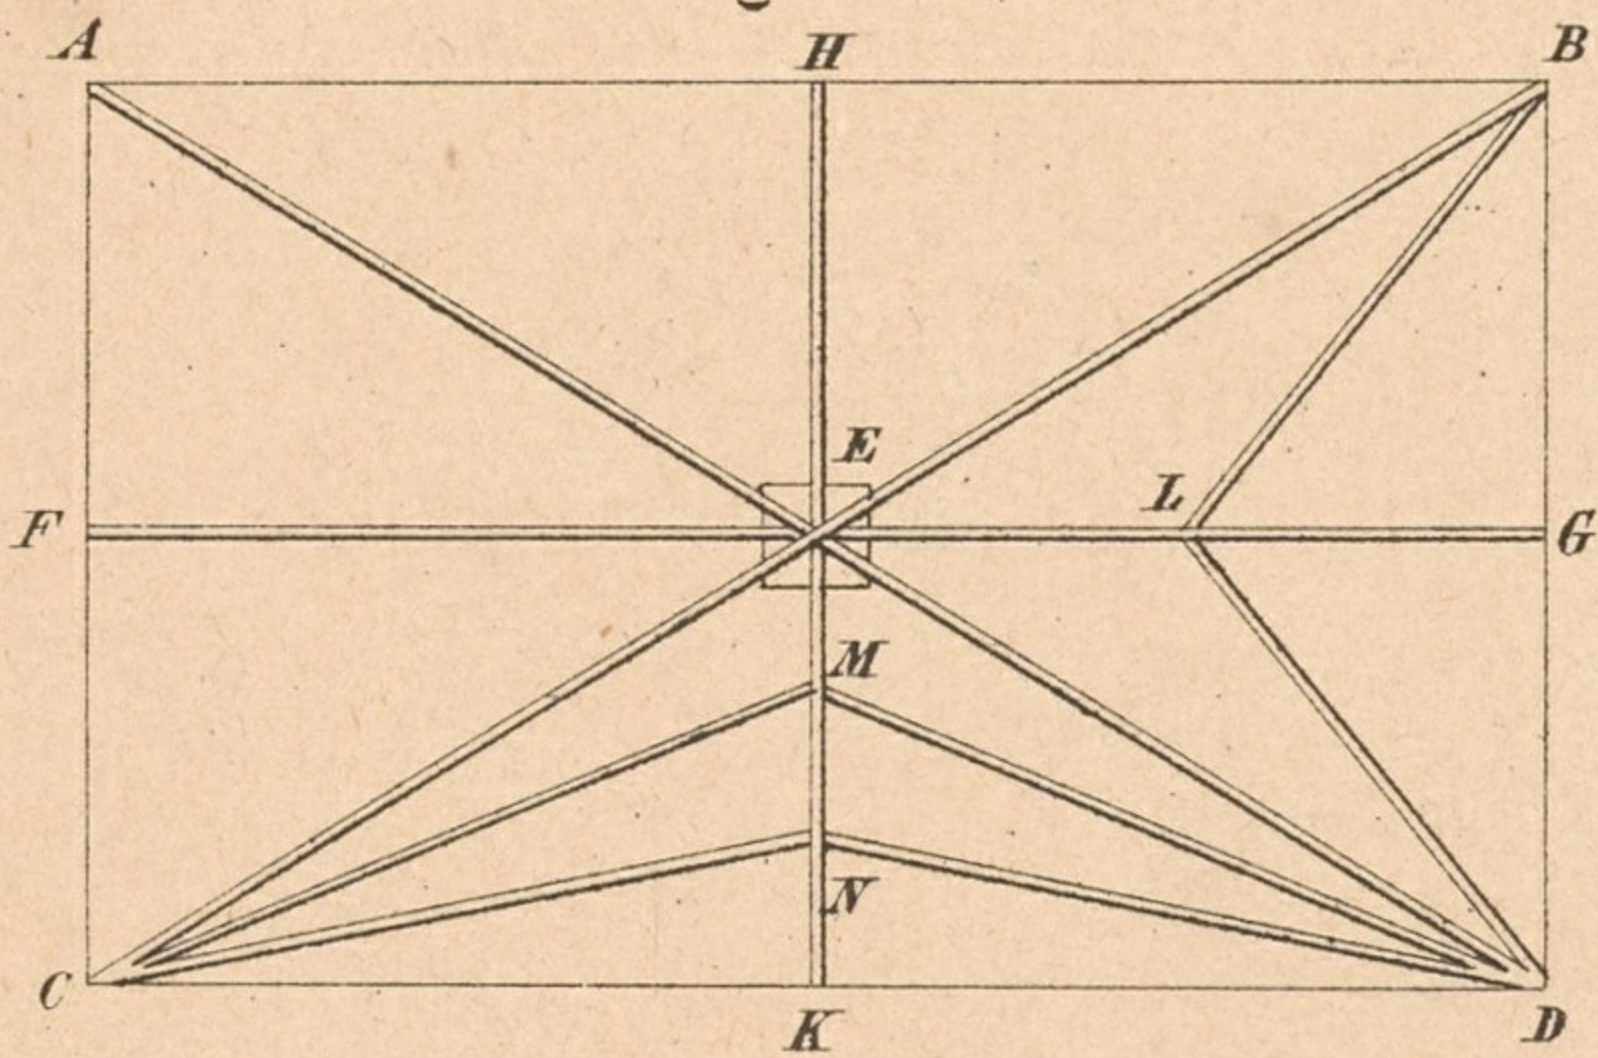


Fig. 5.



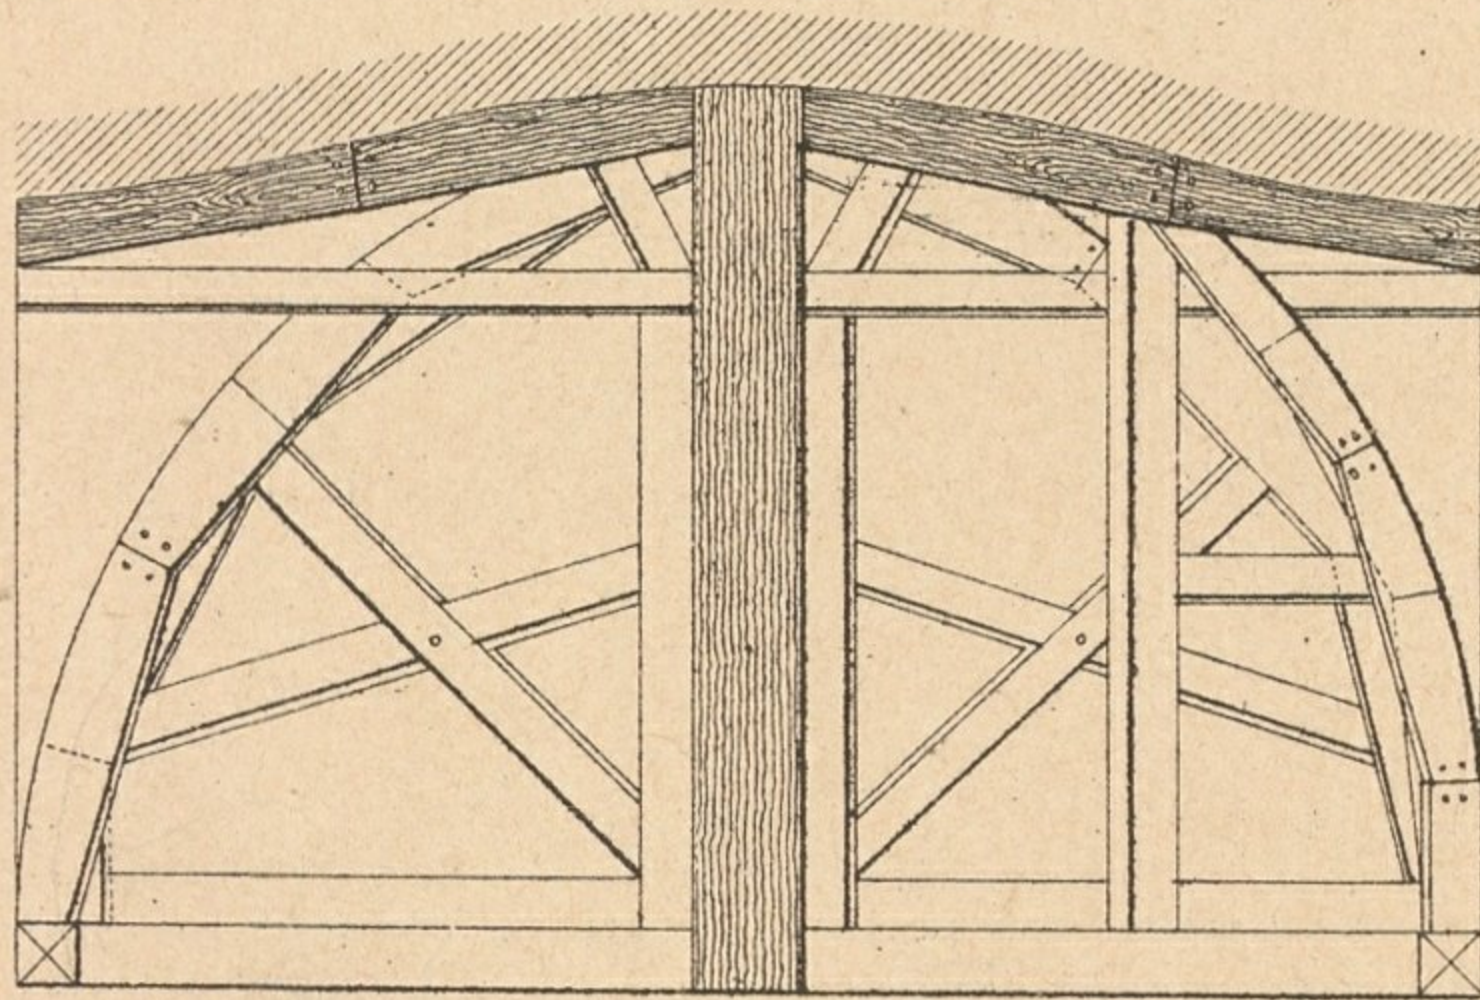

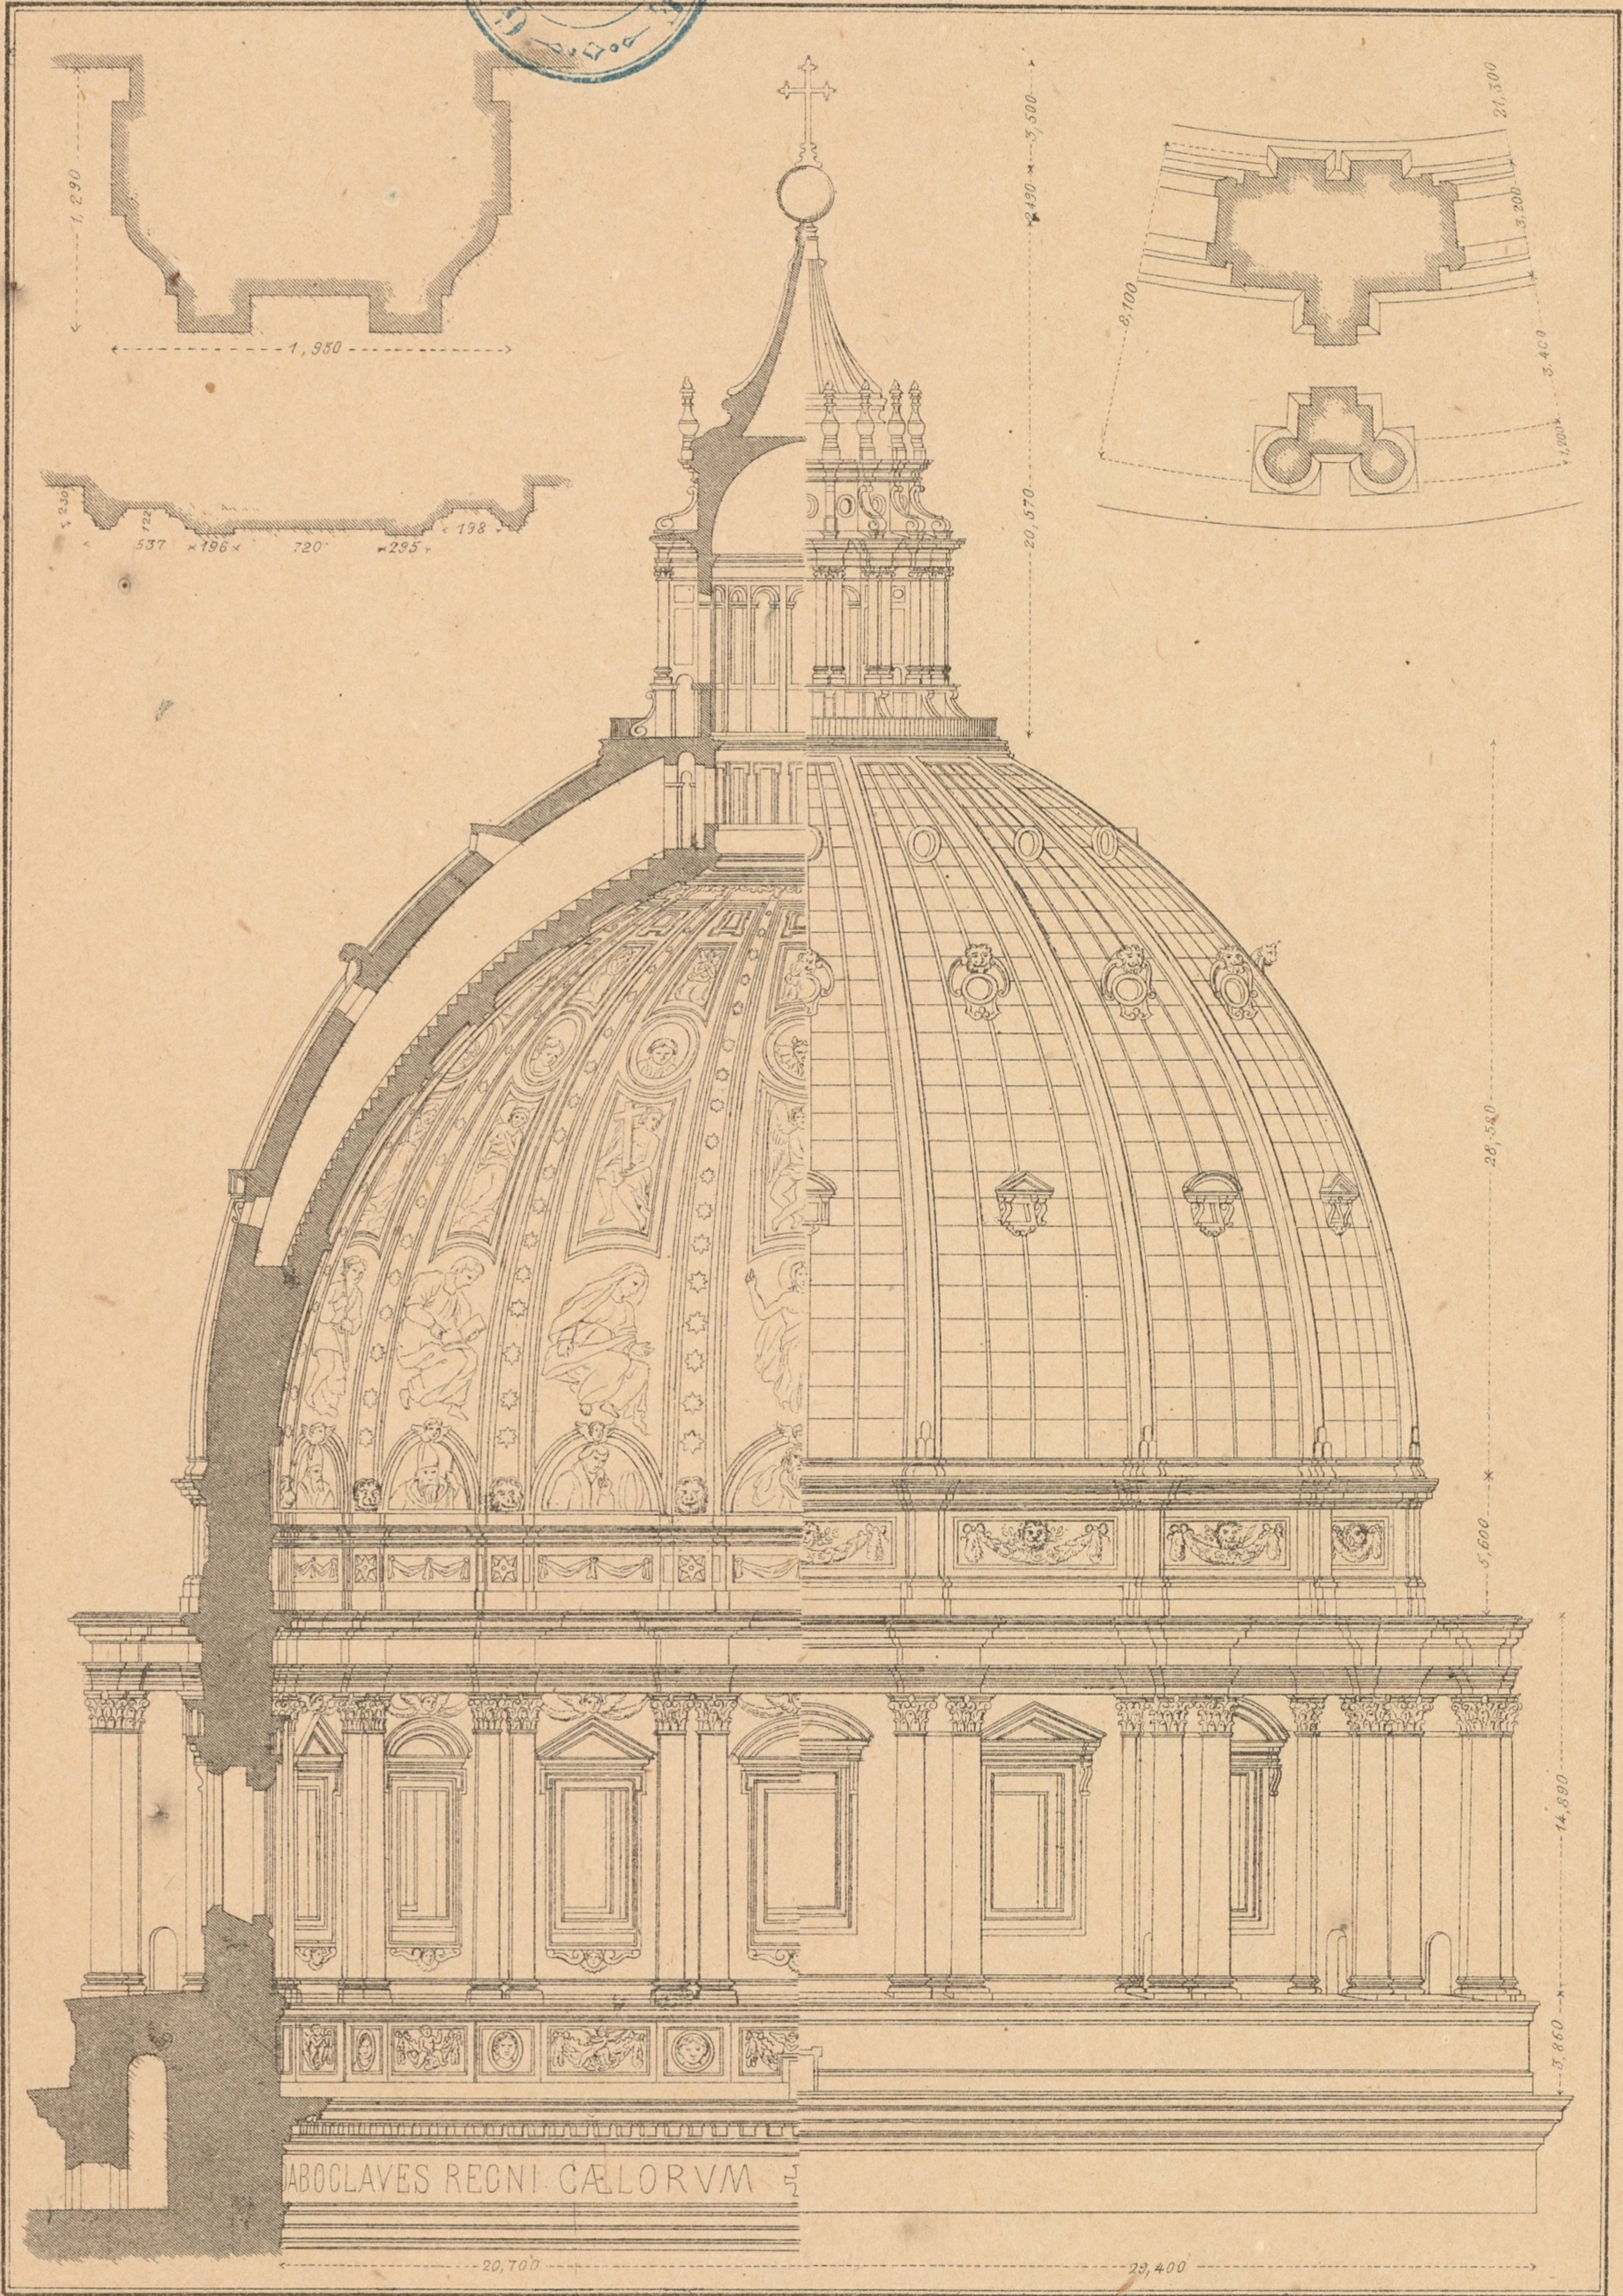

ABOCLAVES REGNI CAELORVM

*Peterskirche Rom*





Fig. 2.

Fig. 3.

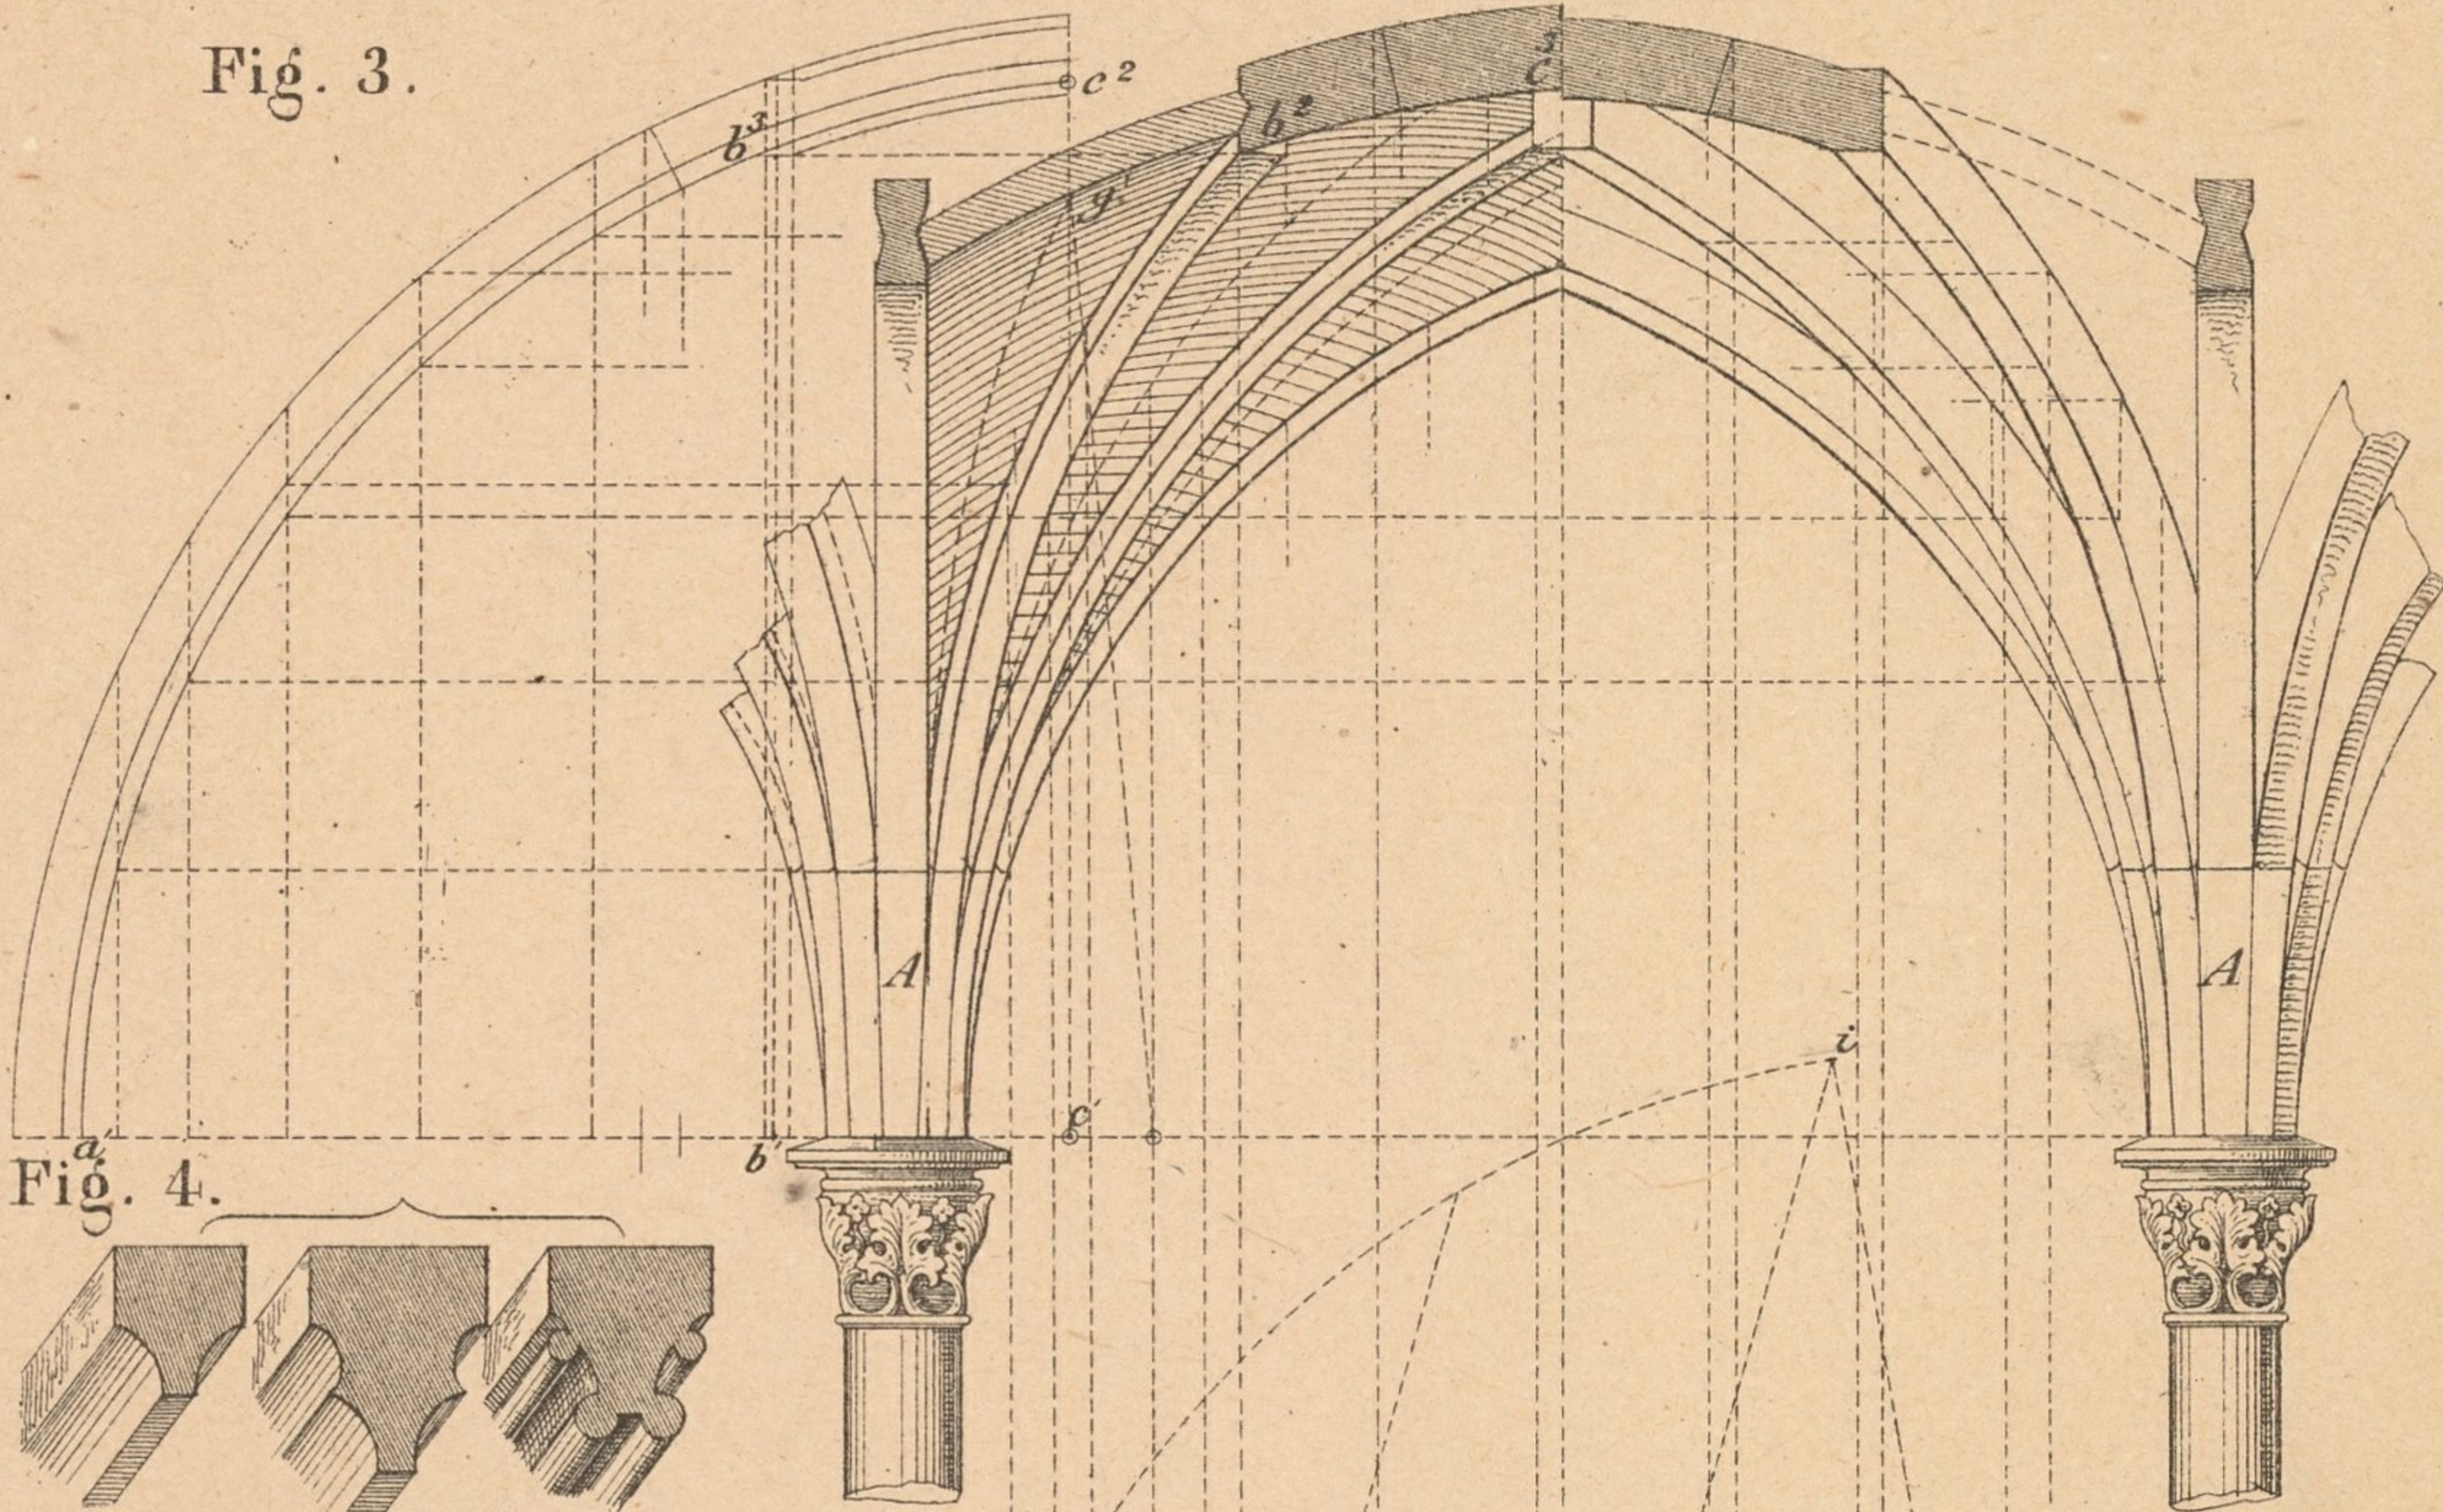


Fig. 4.

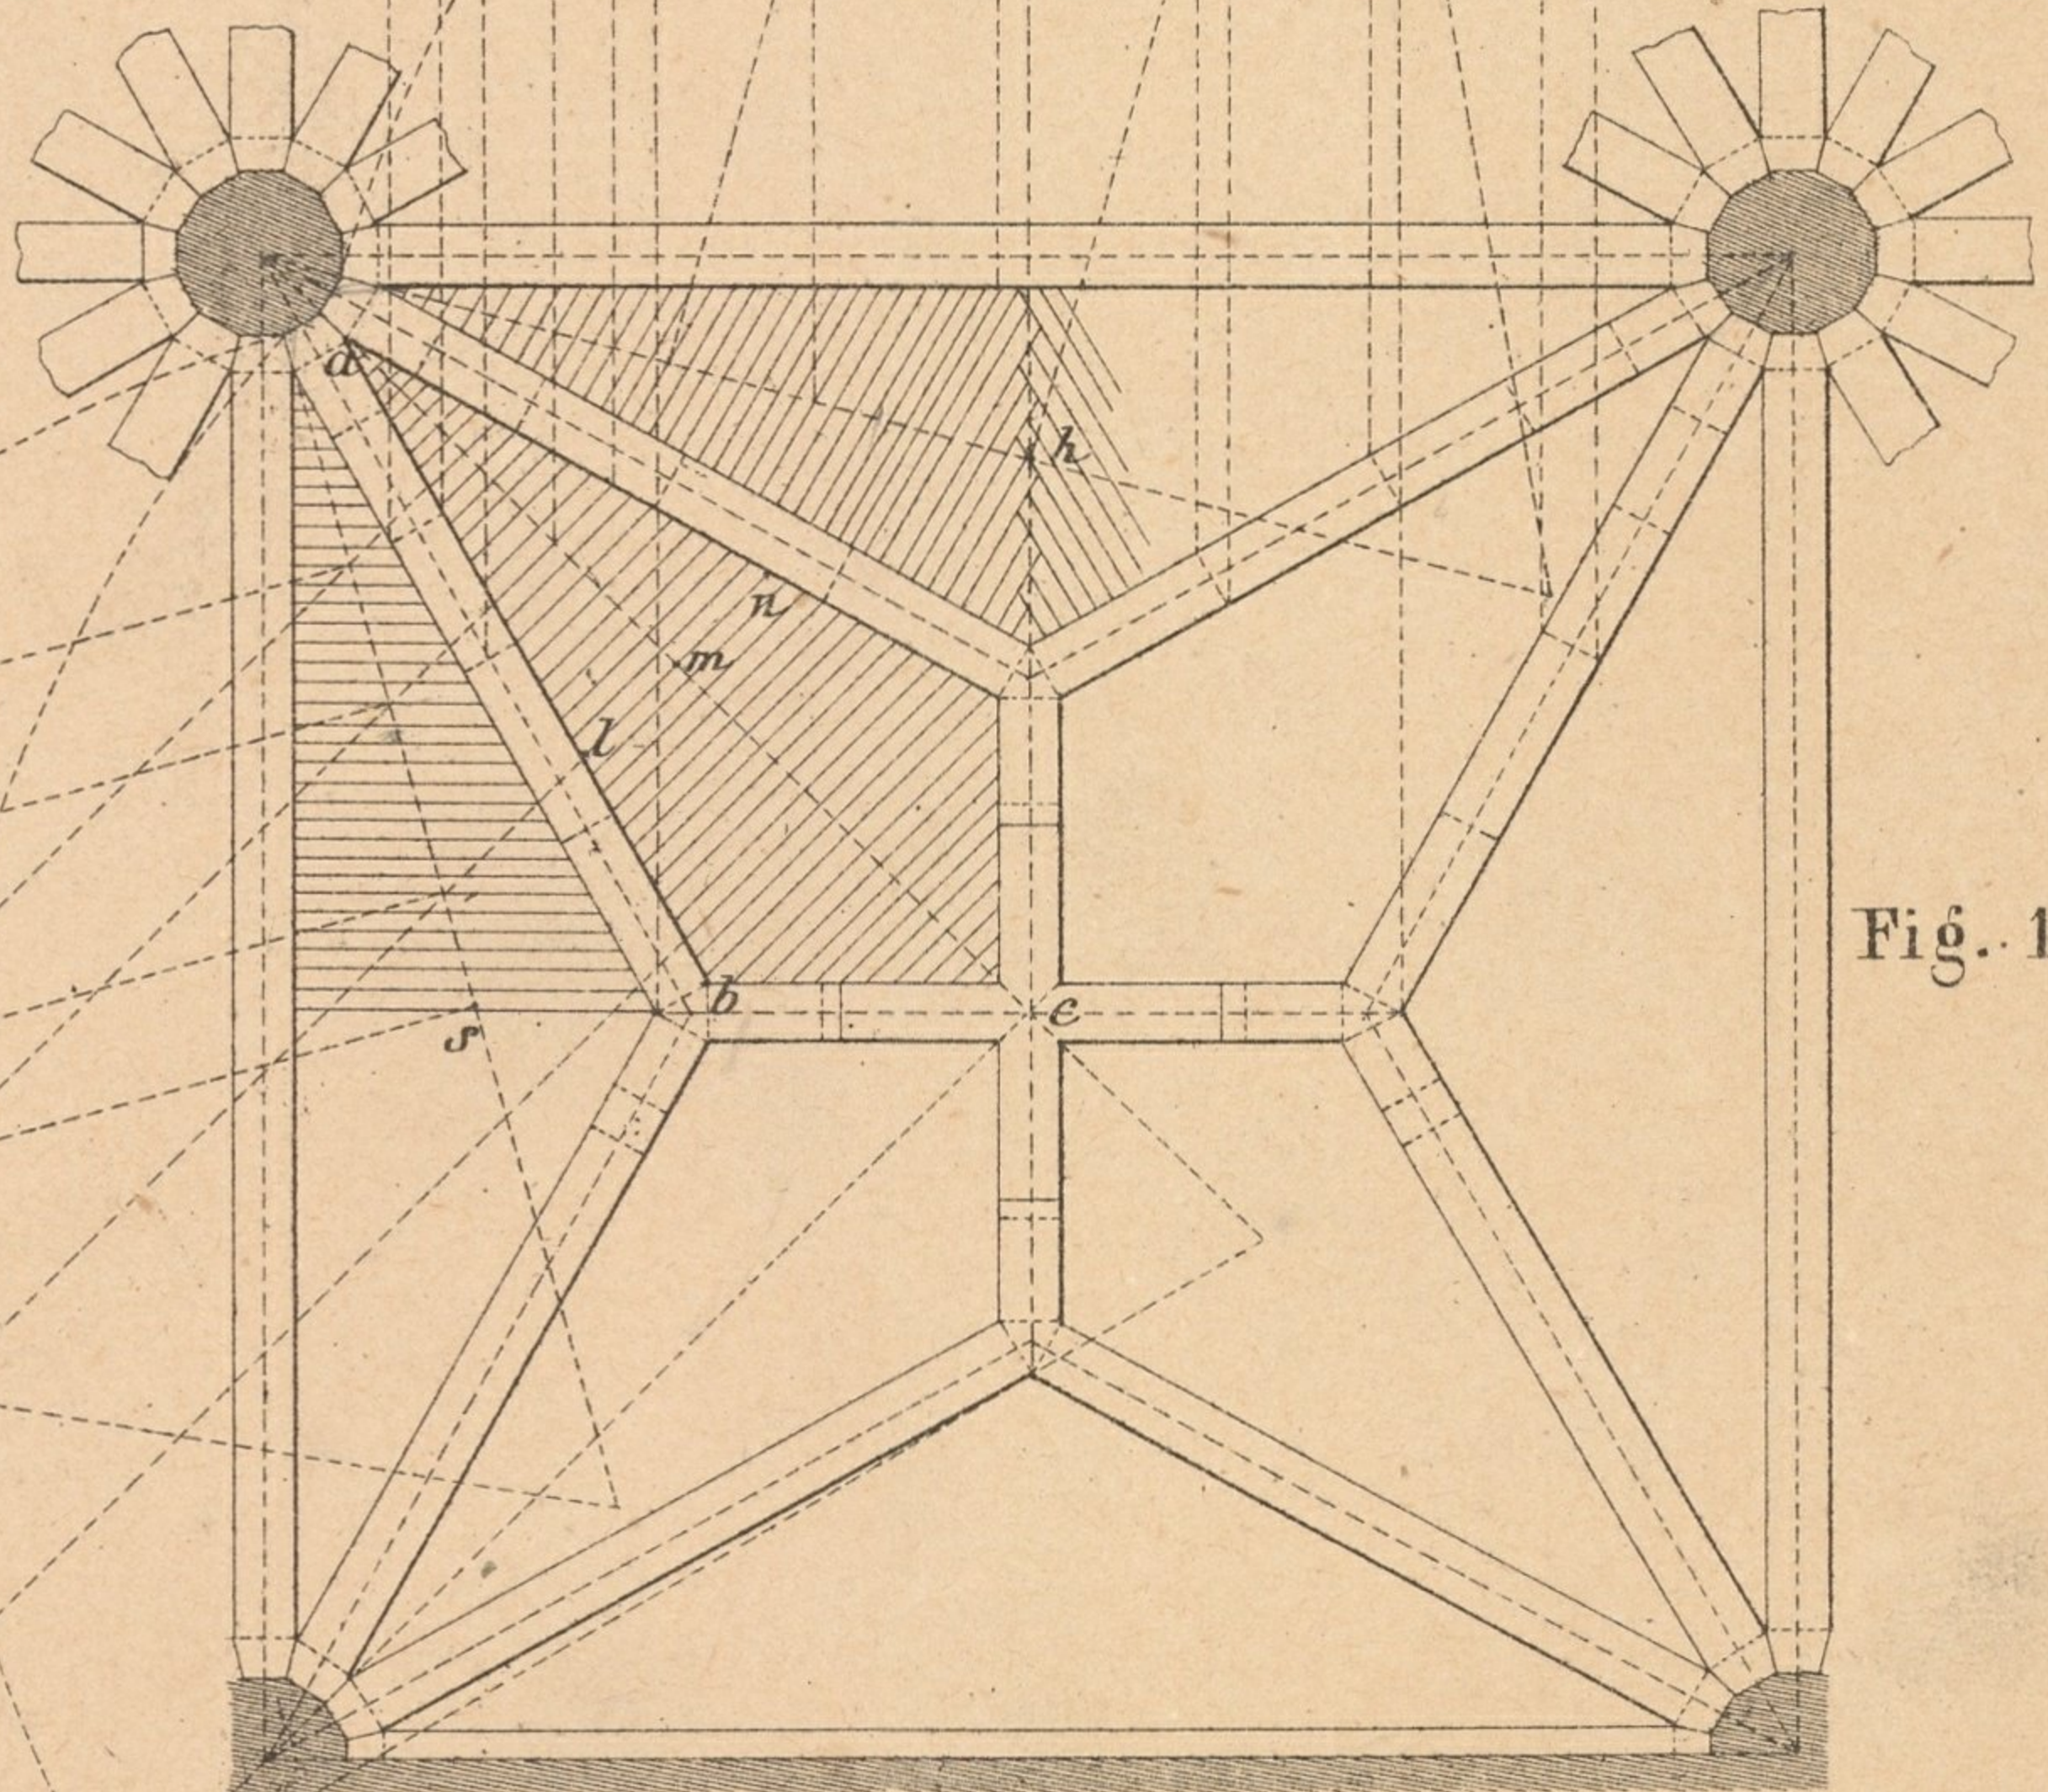
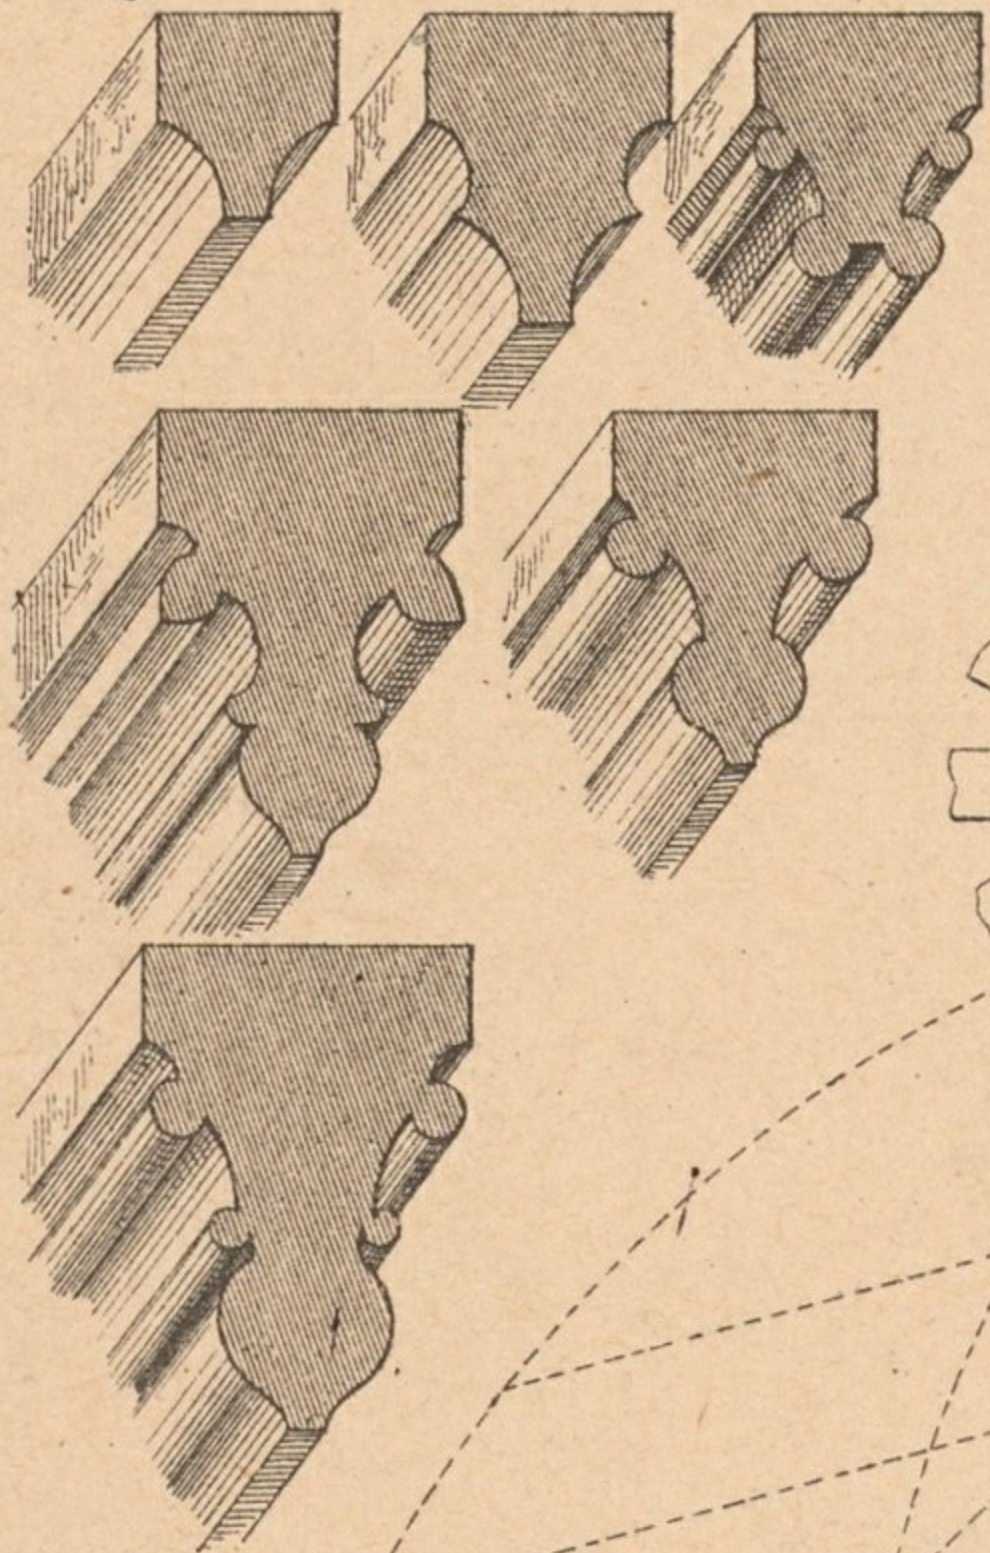
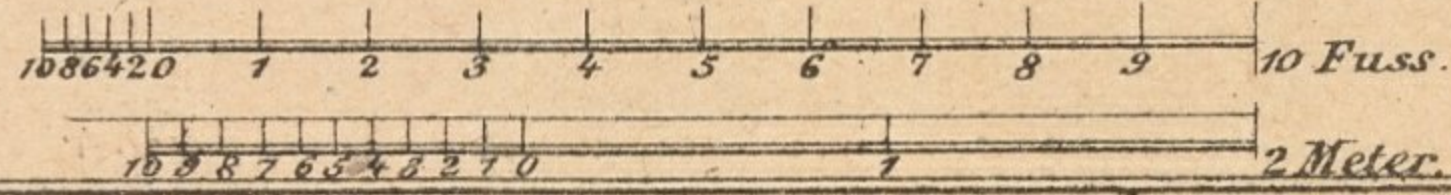


Fig. 1





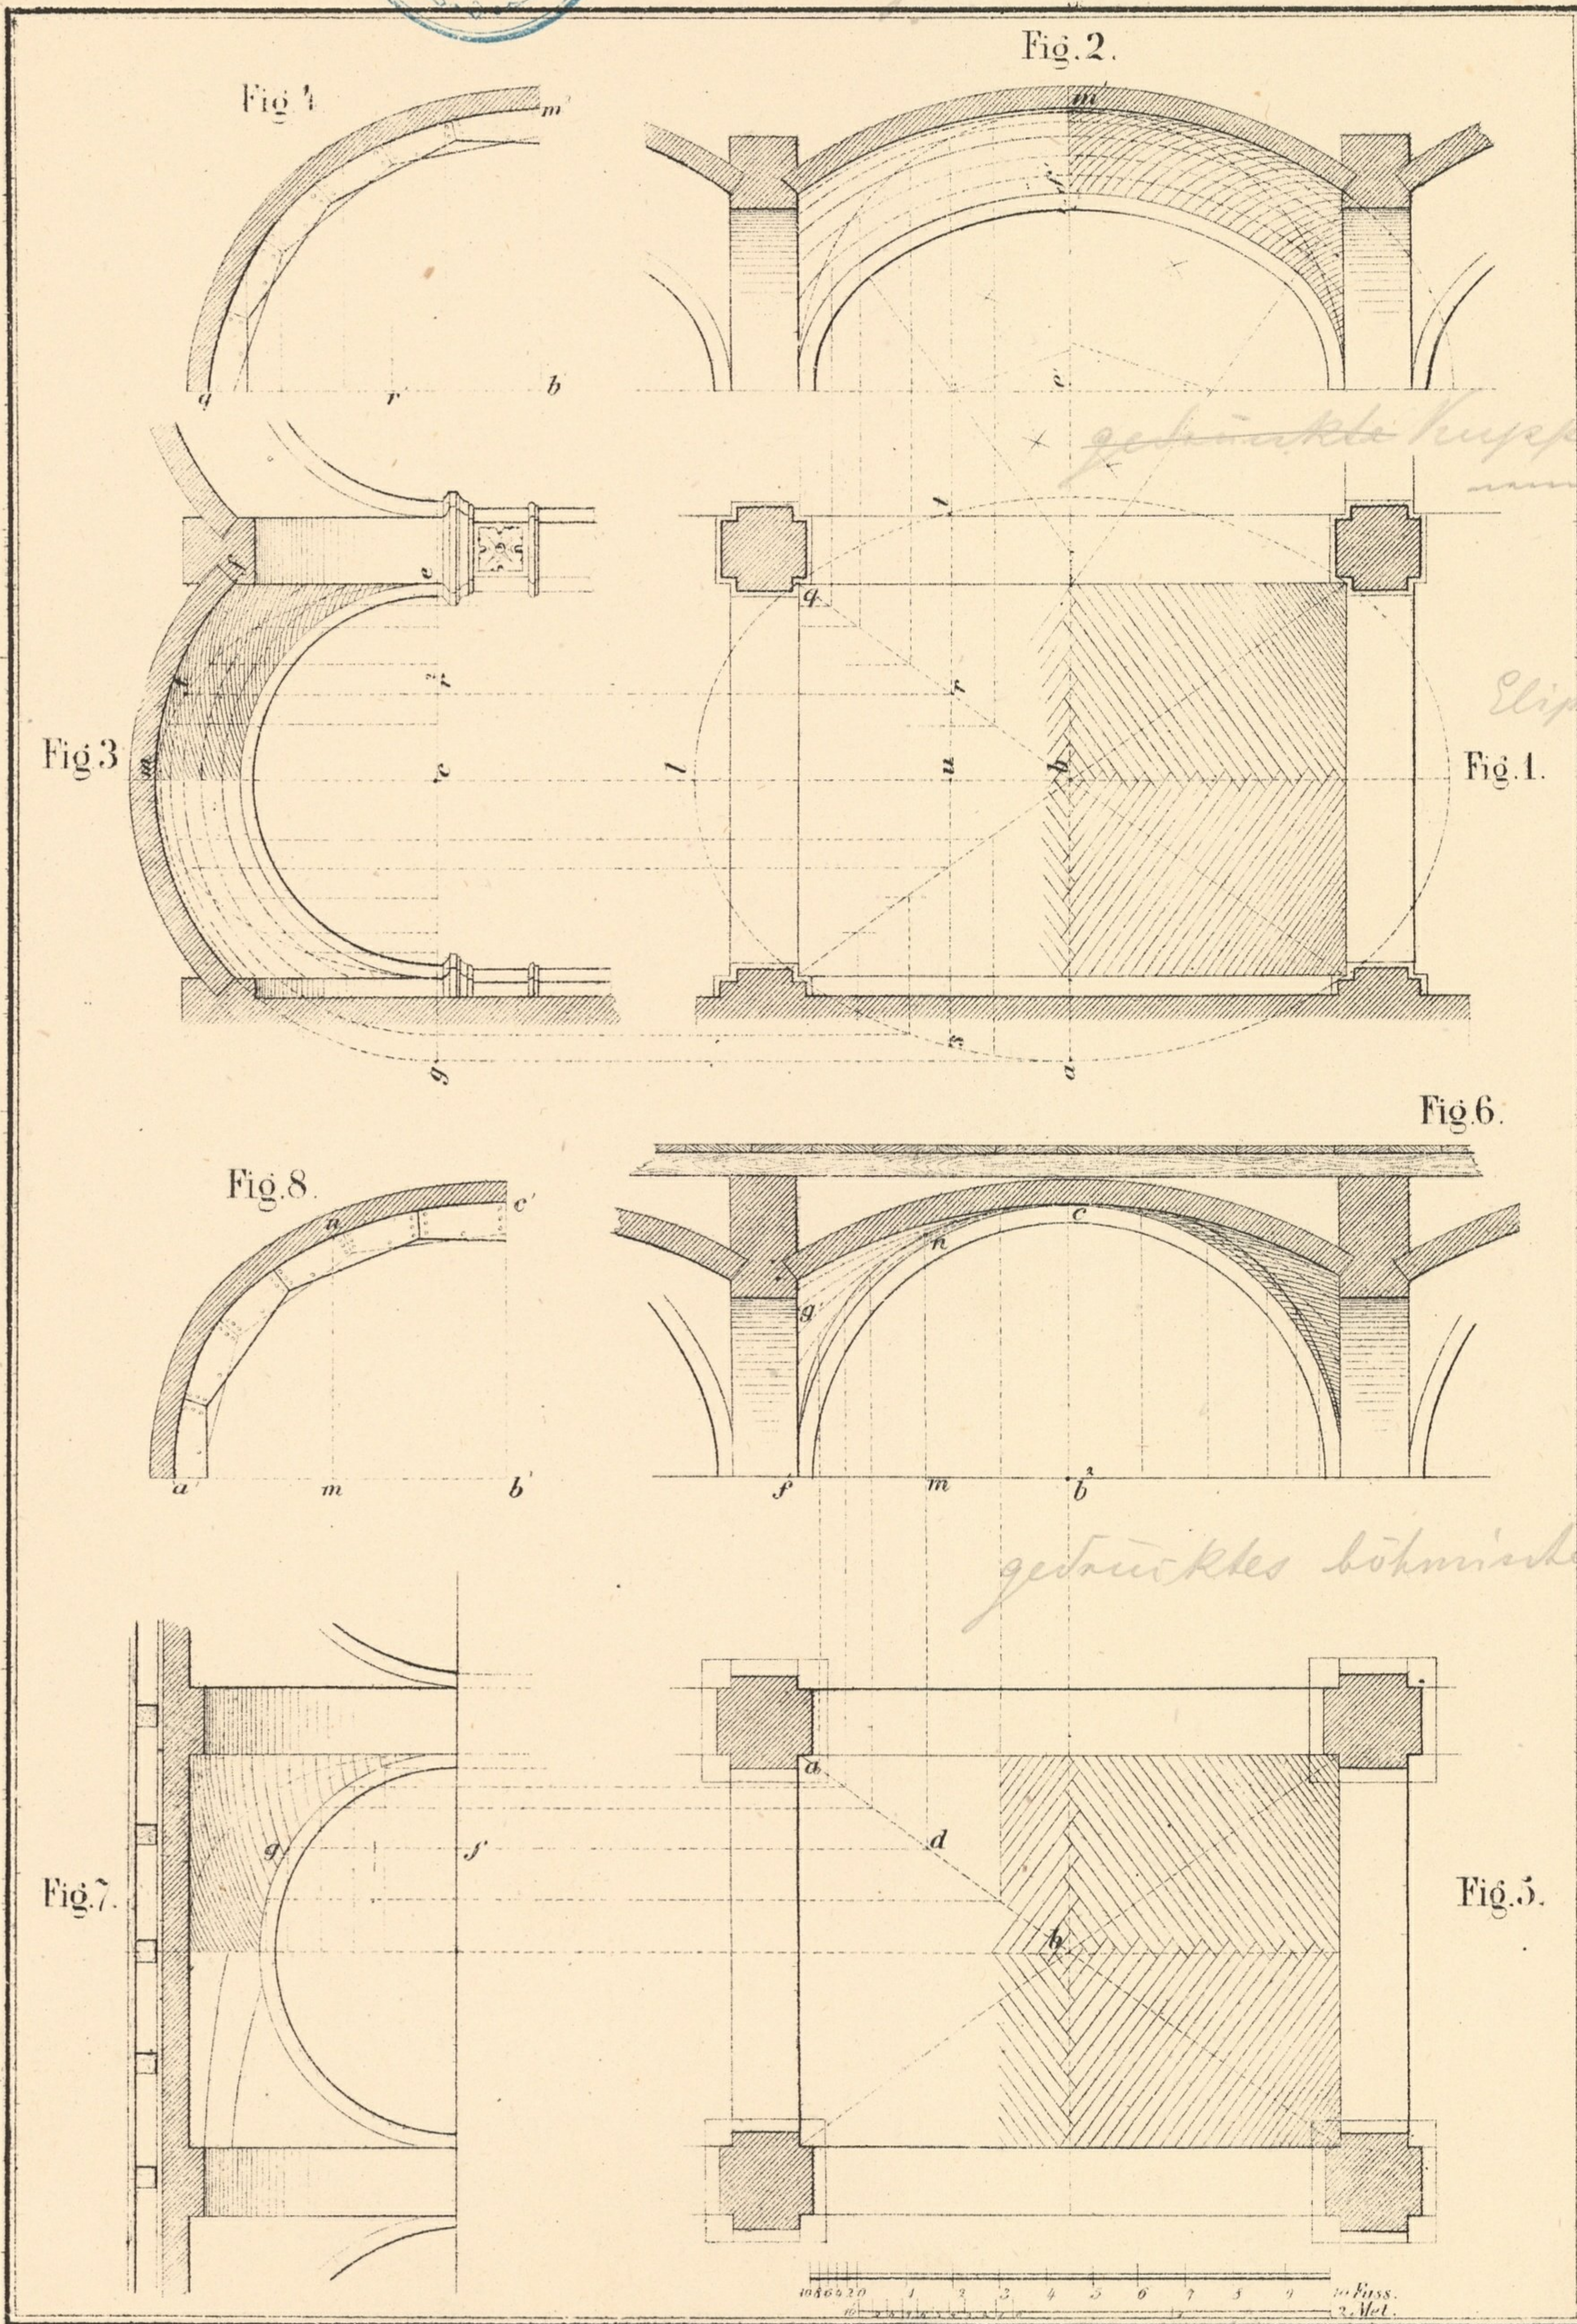
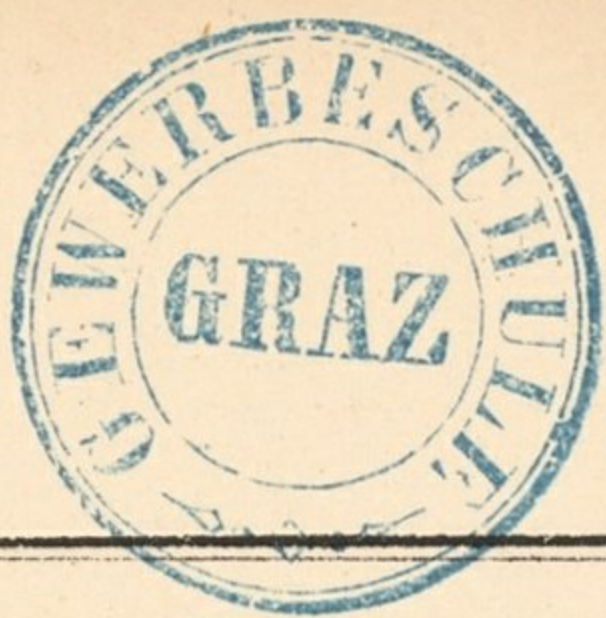






Fig. 2.

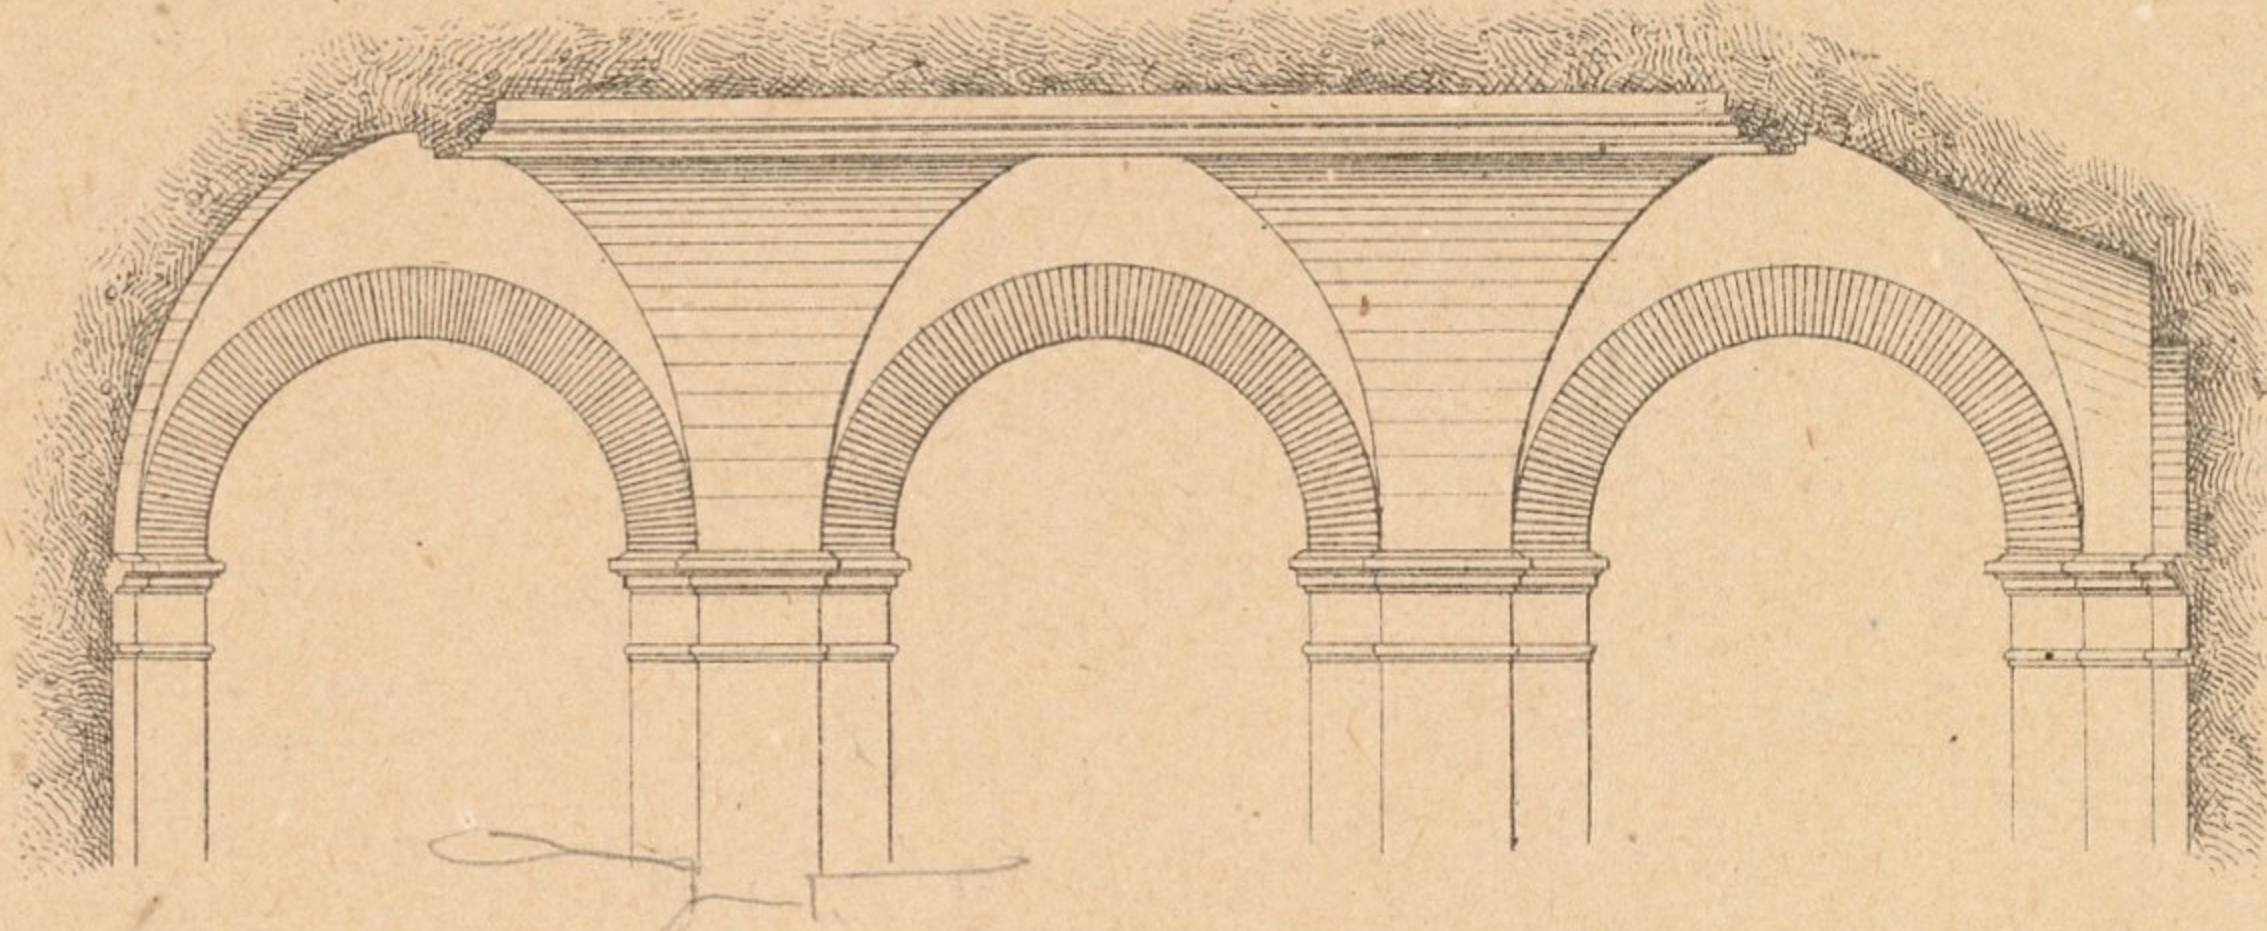


Fig. 1.

Fig. 3.

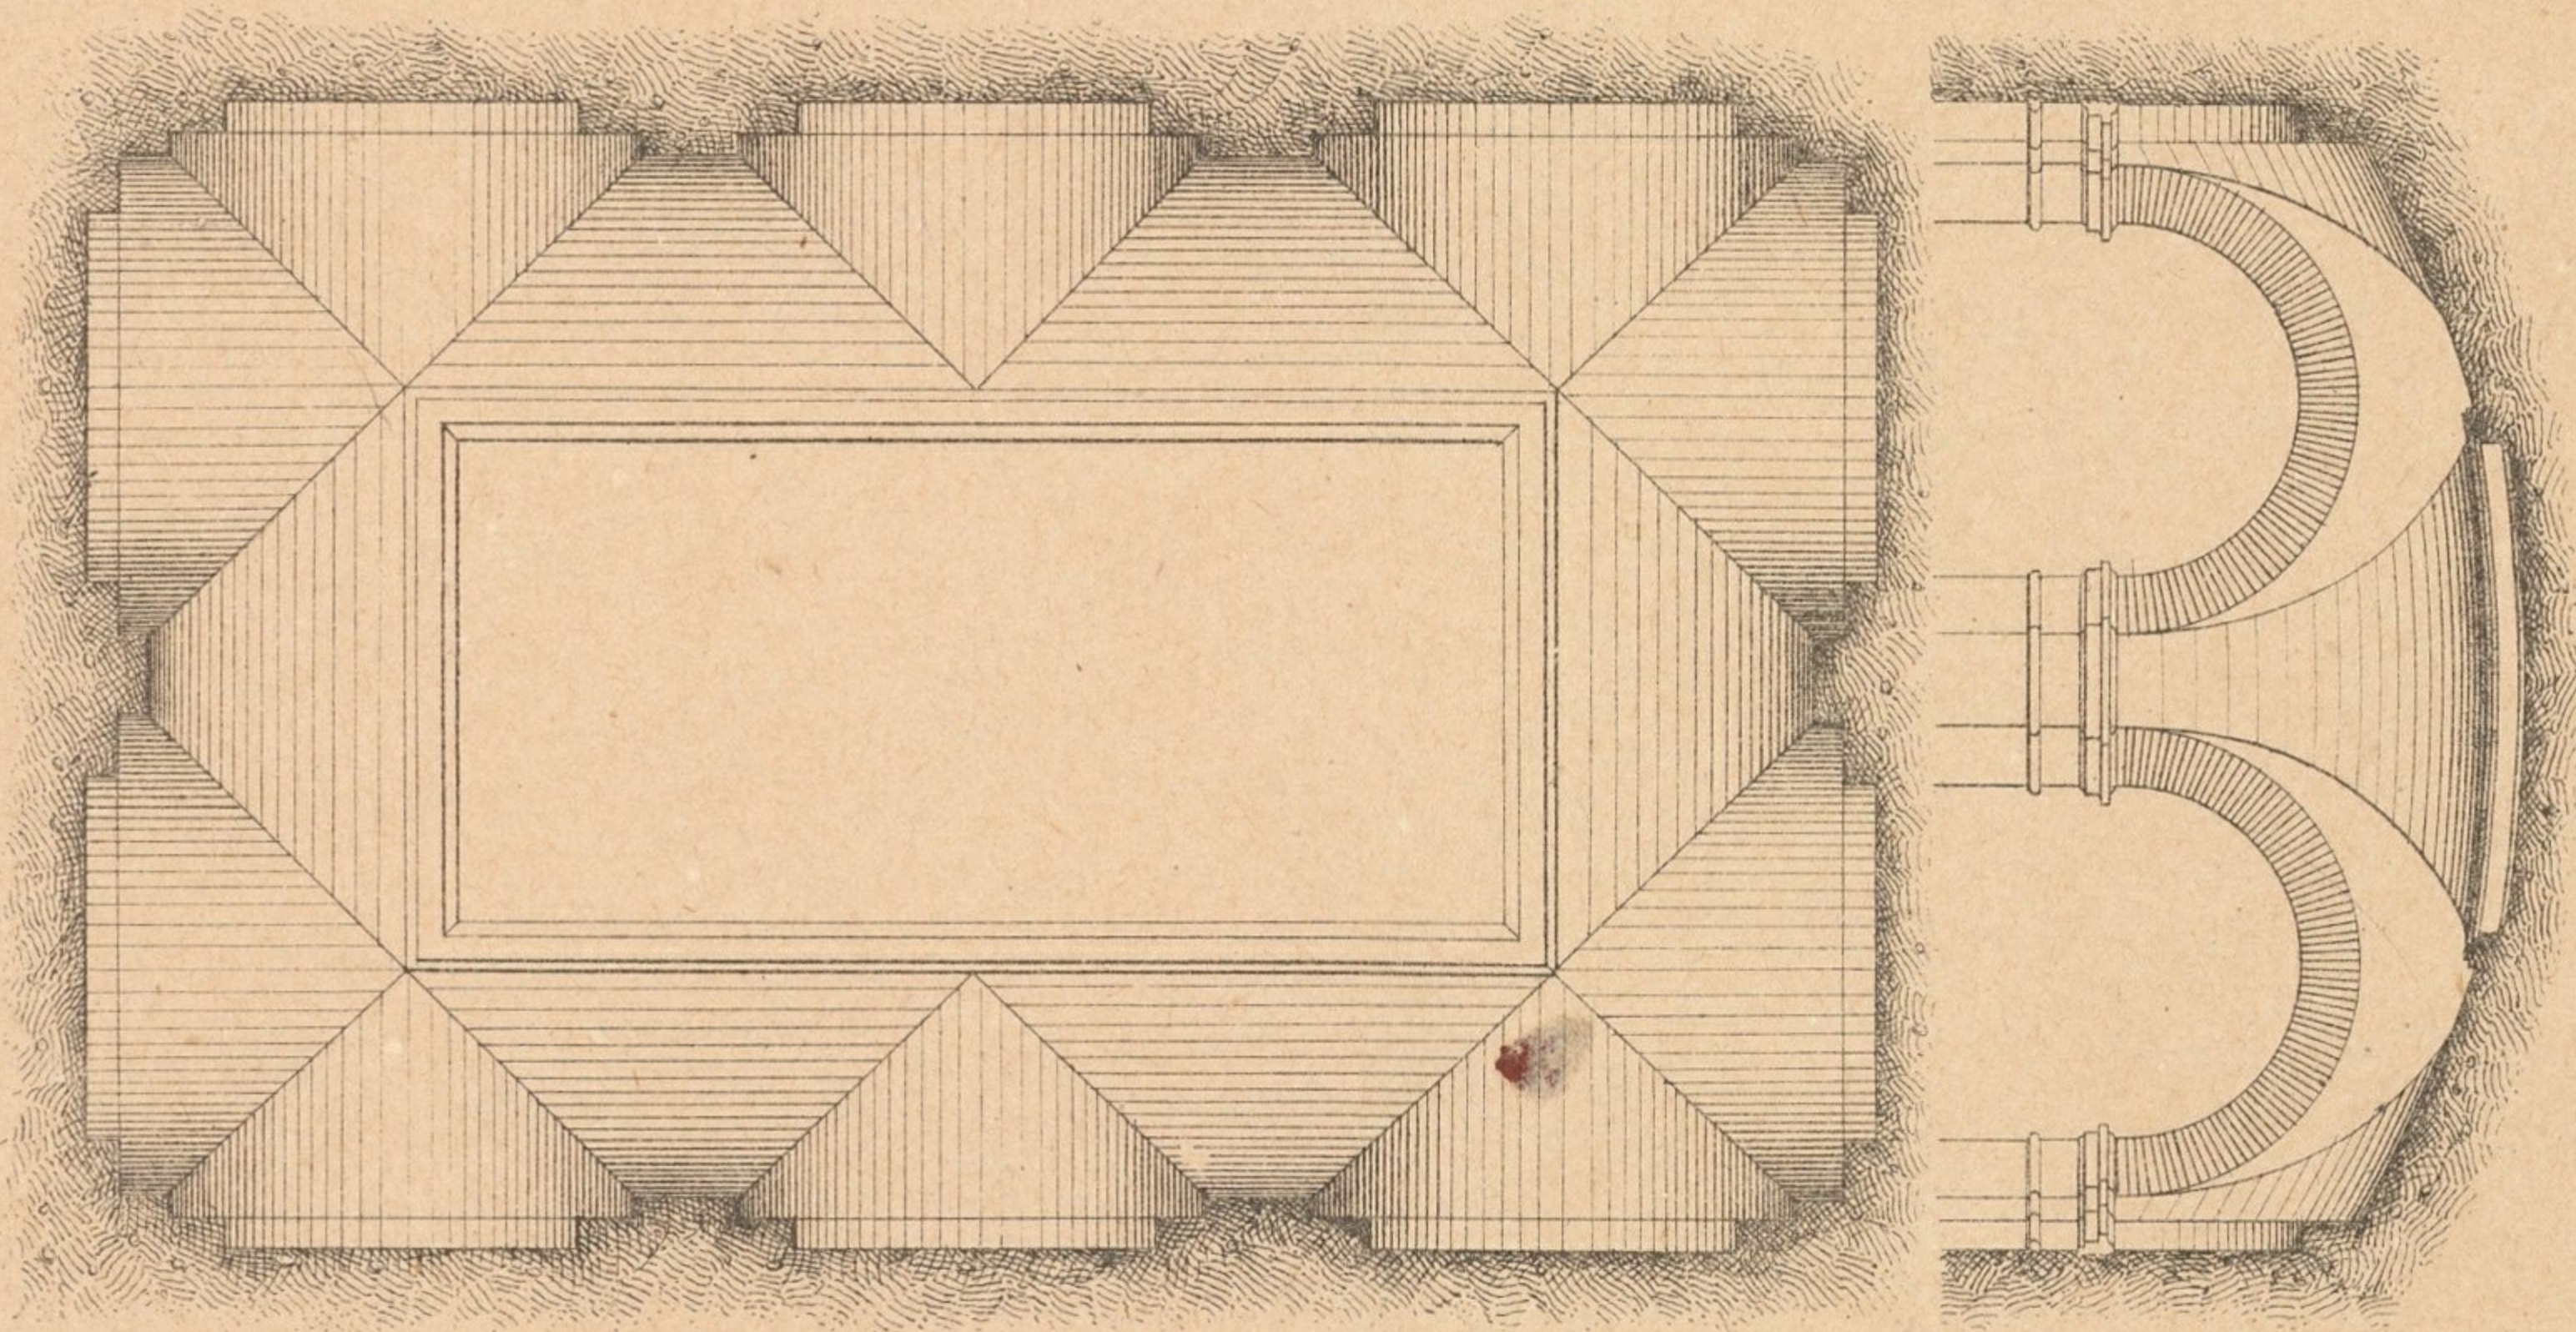


Fig. 4.

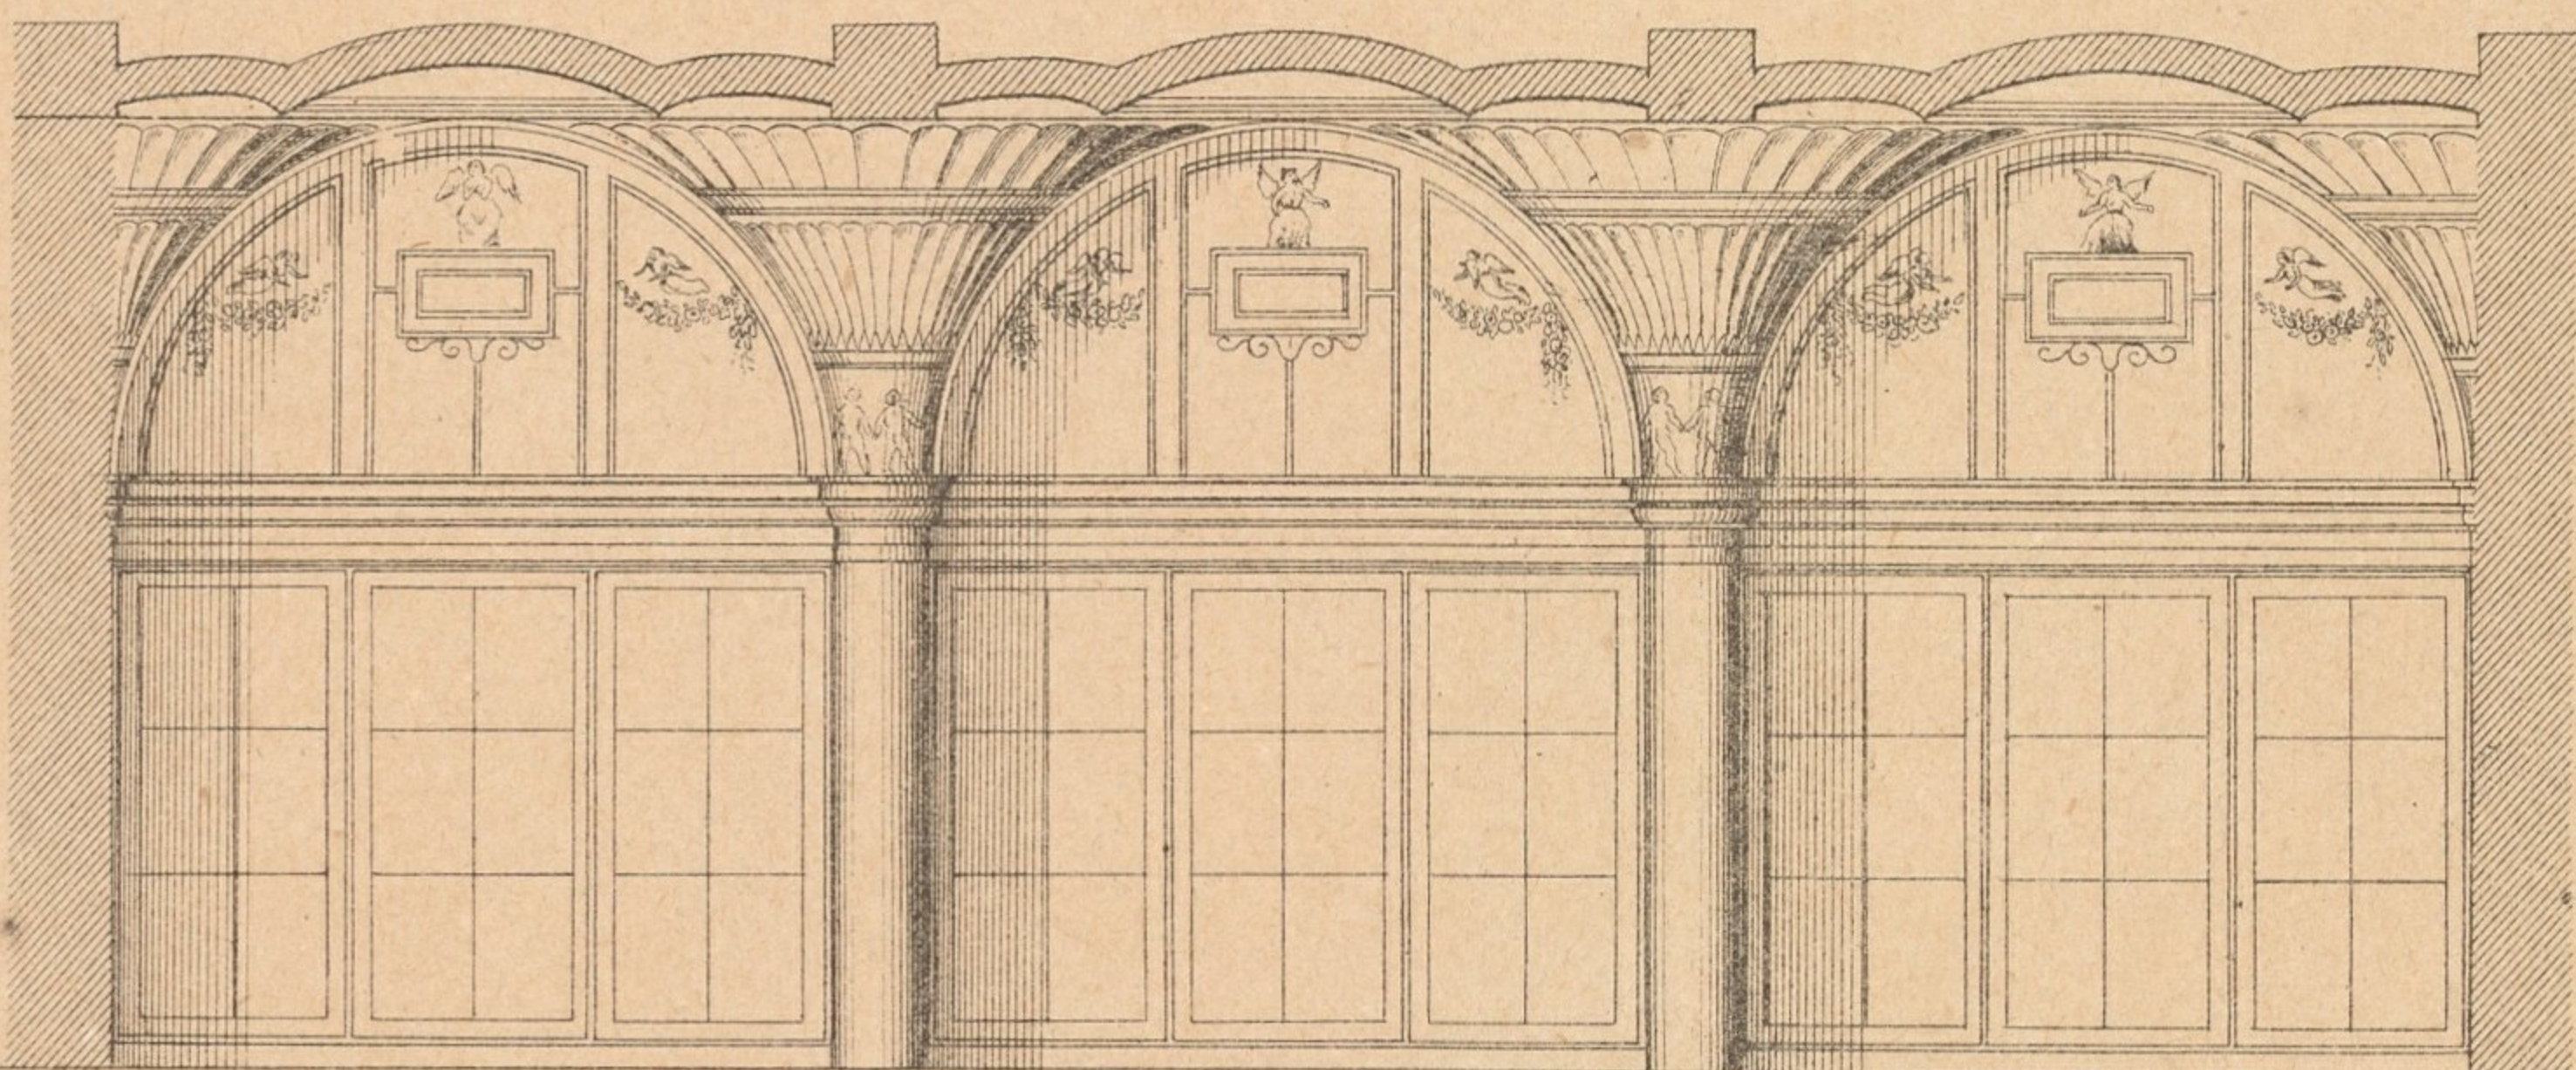






Fig. 1.

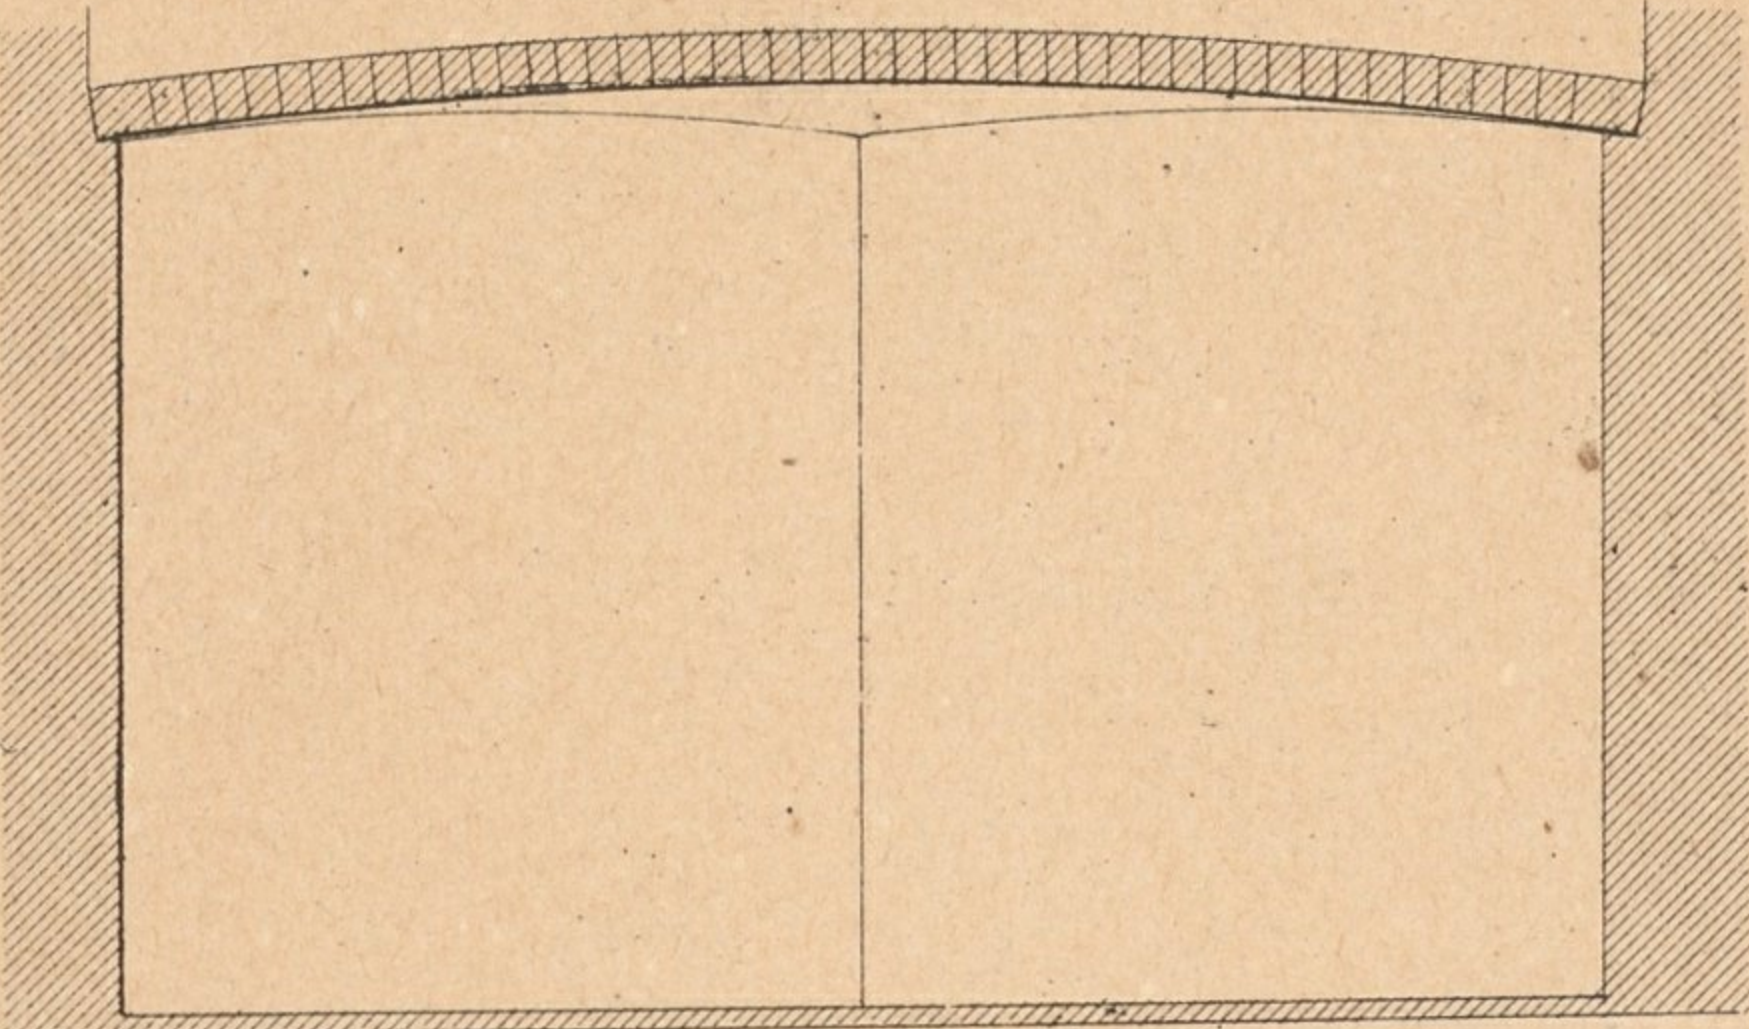


Fig. 3.

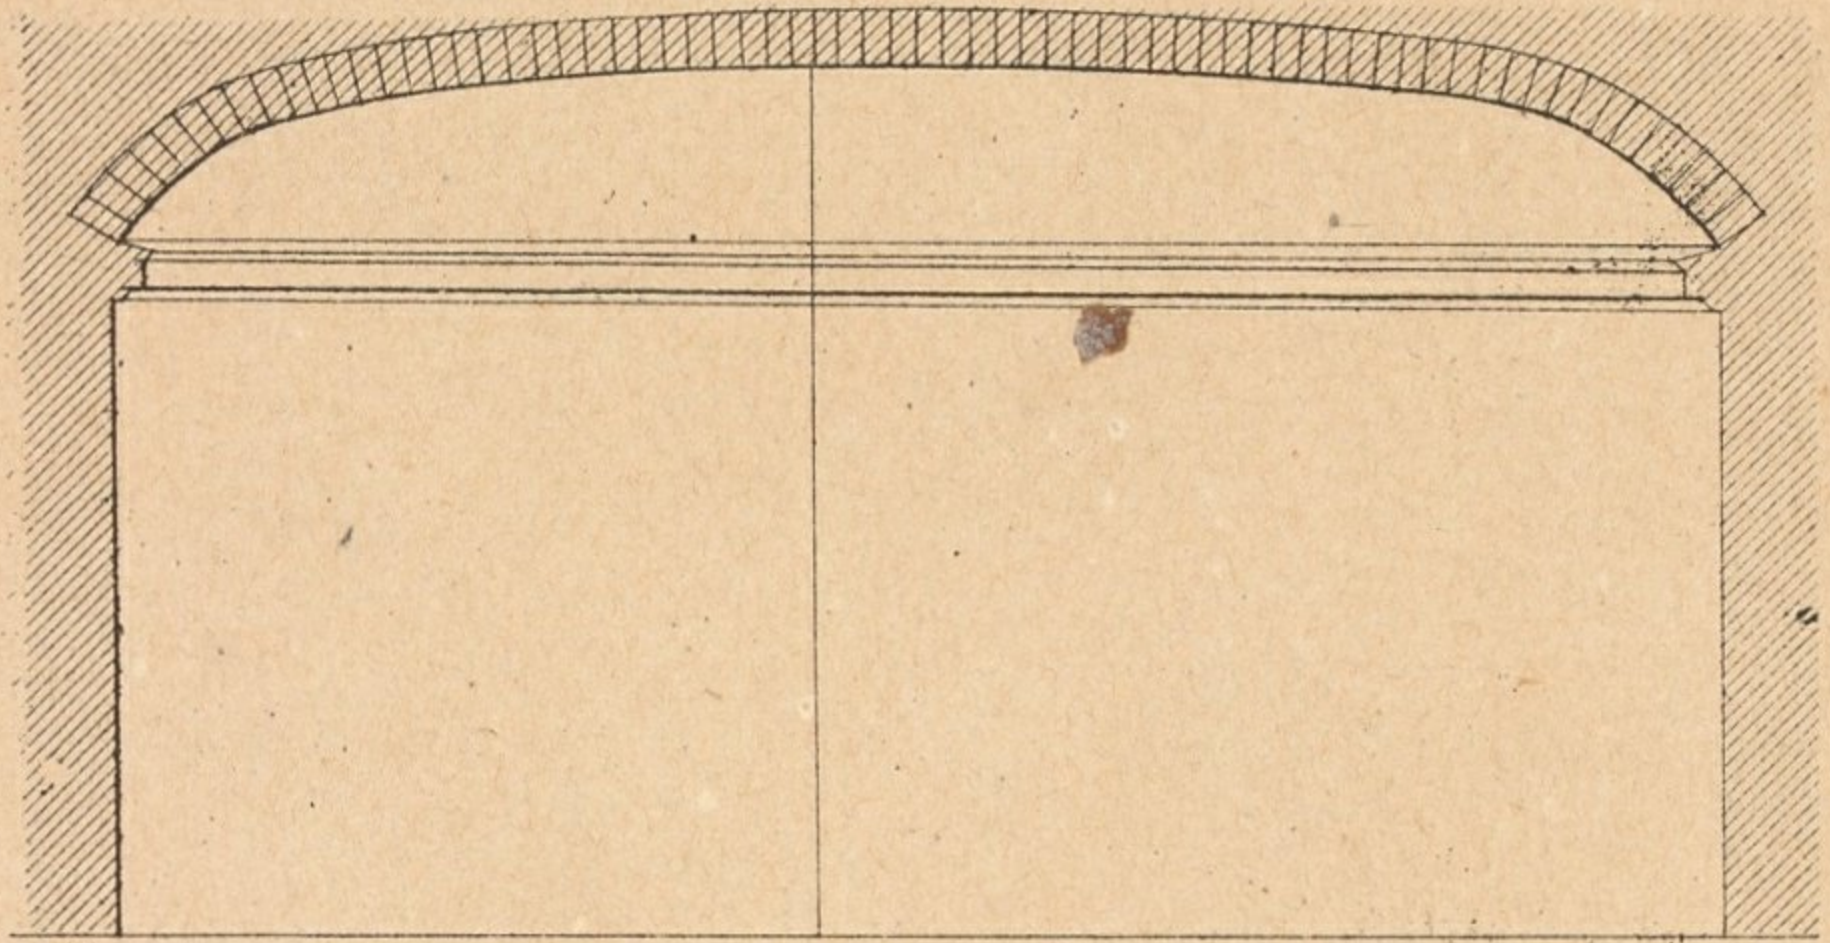


Fig. 2.

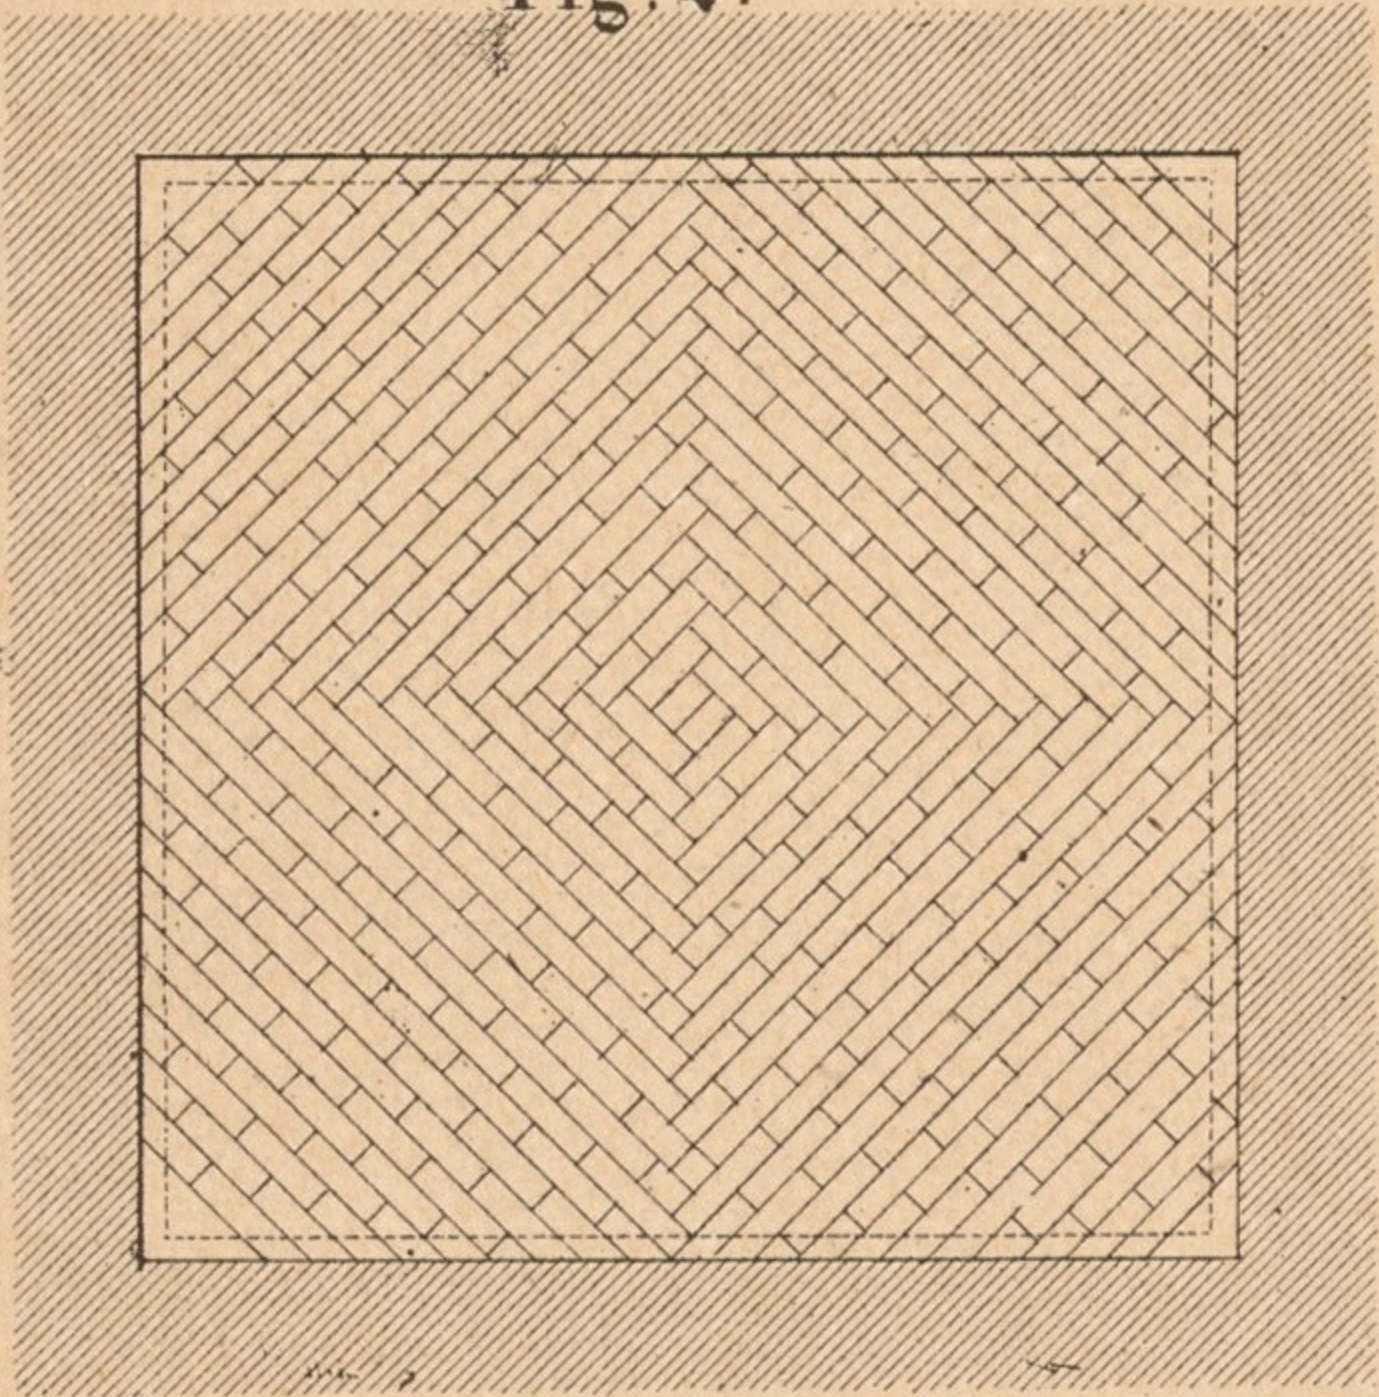


Fig. 4.

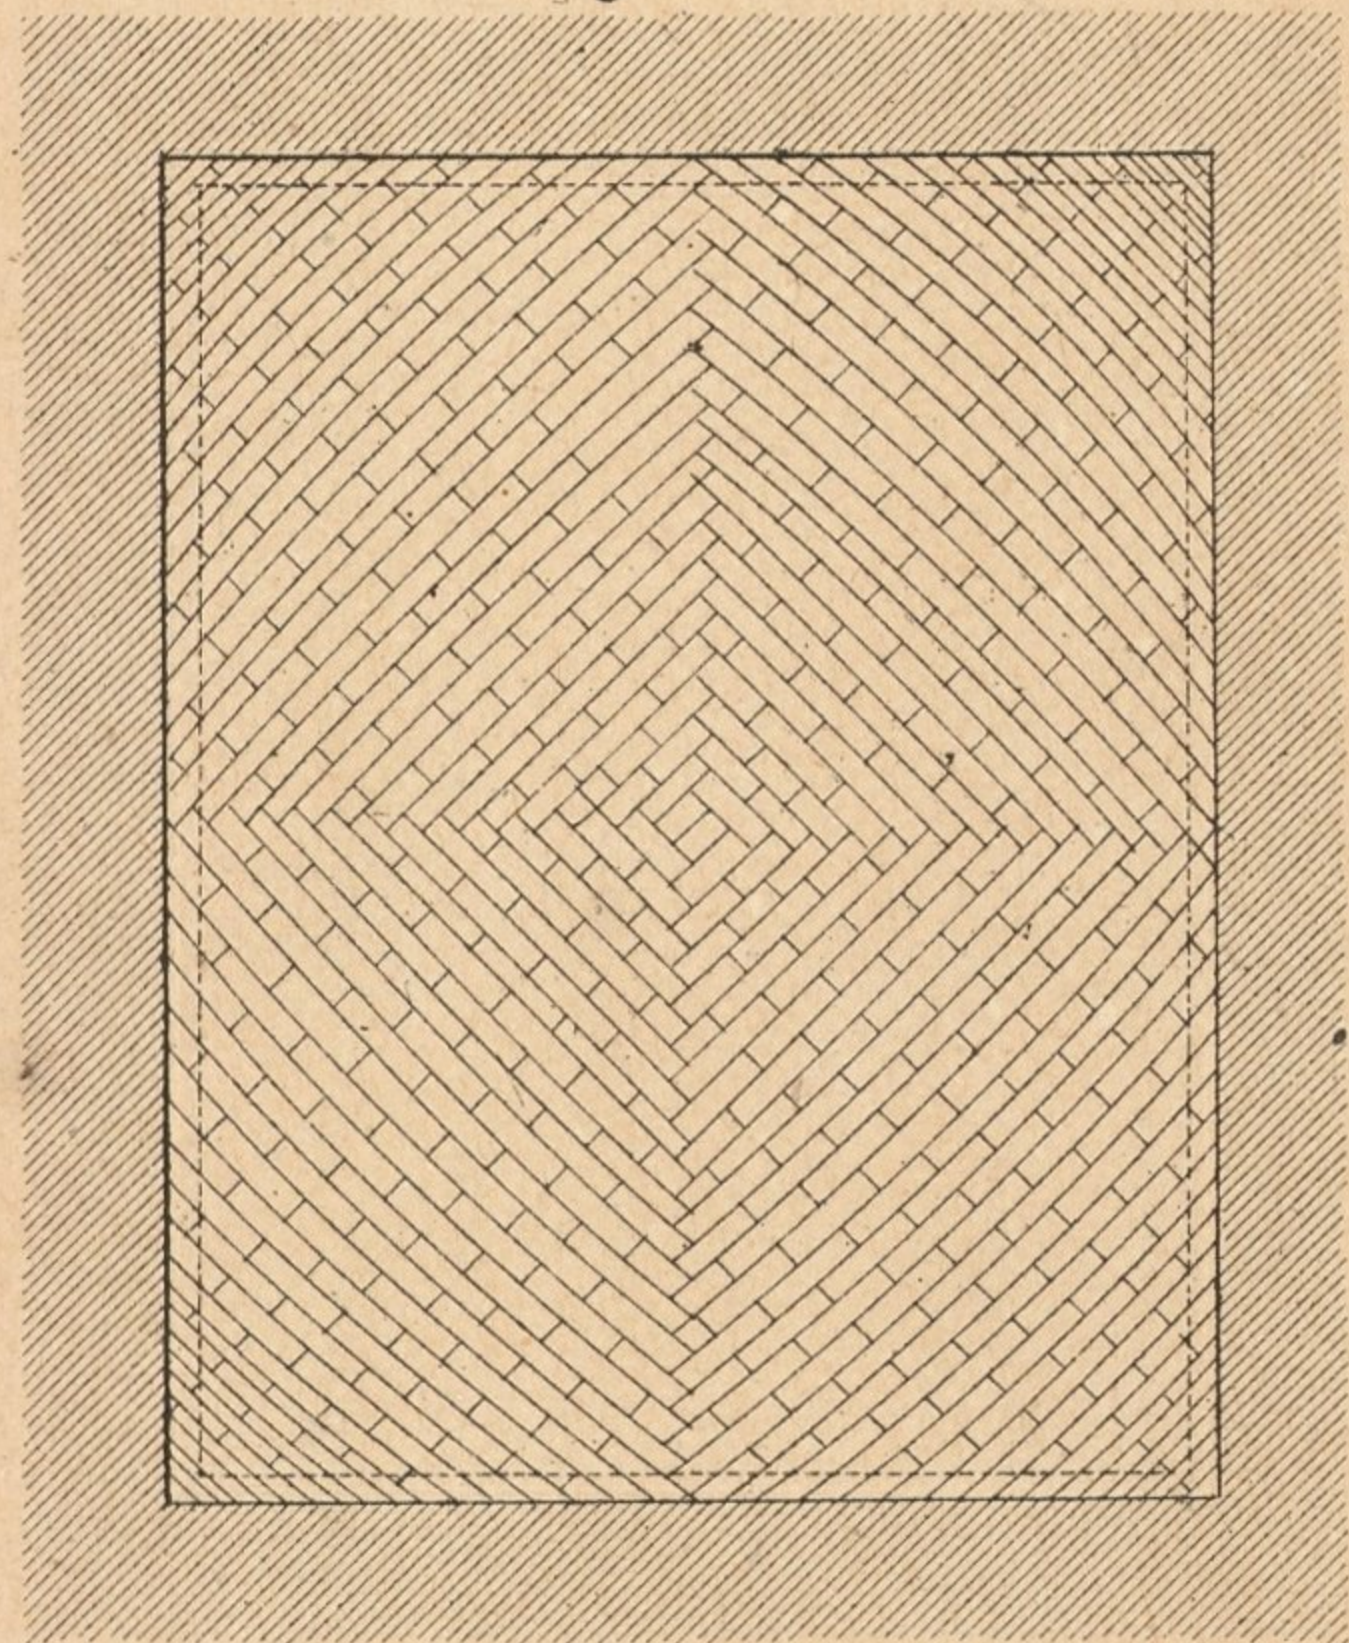


Fig. 6.

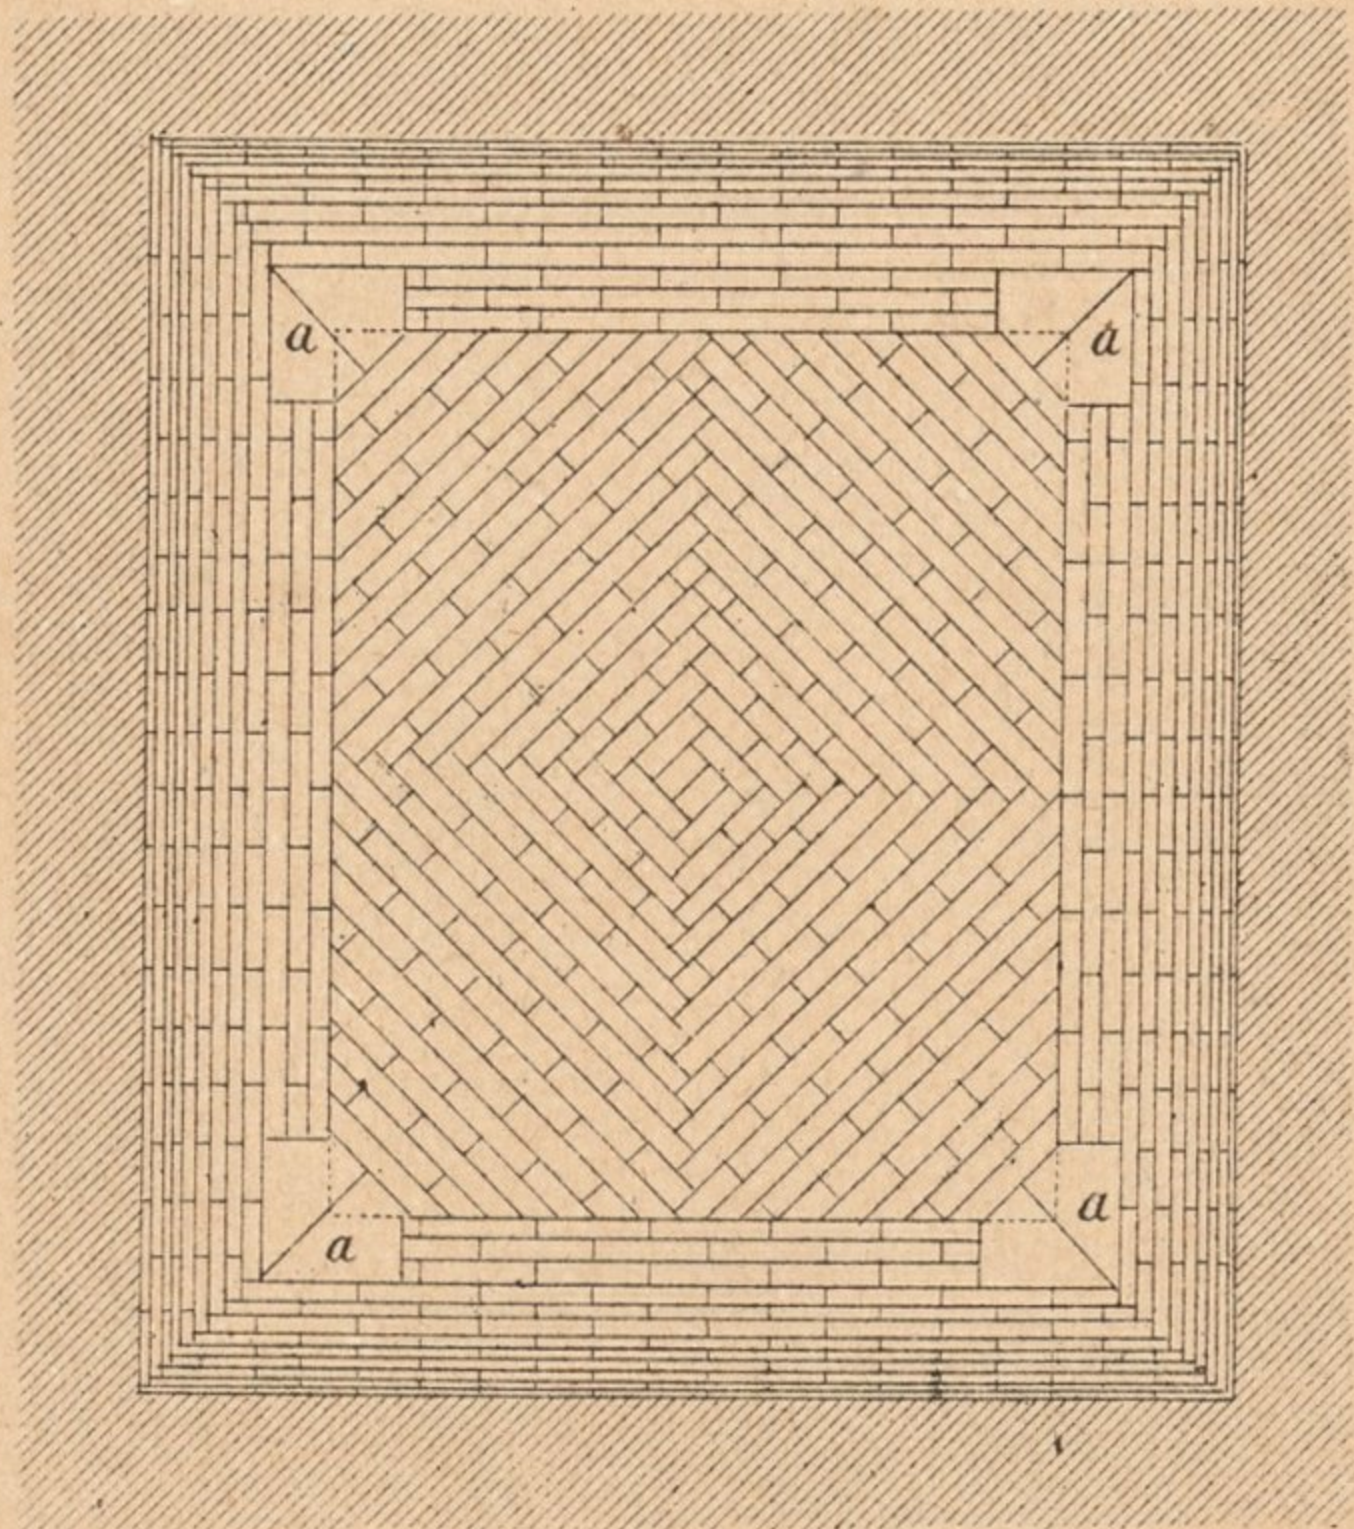
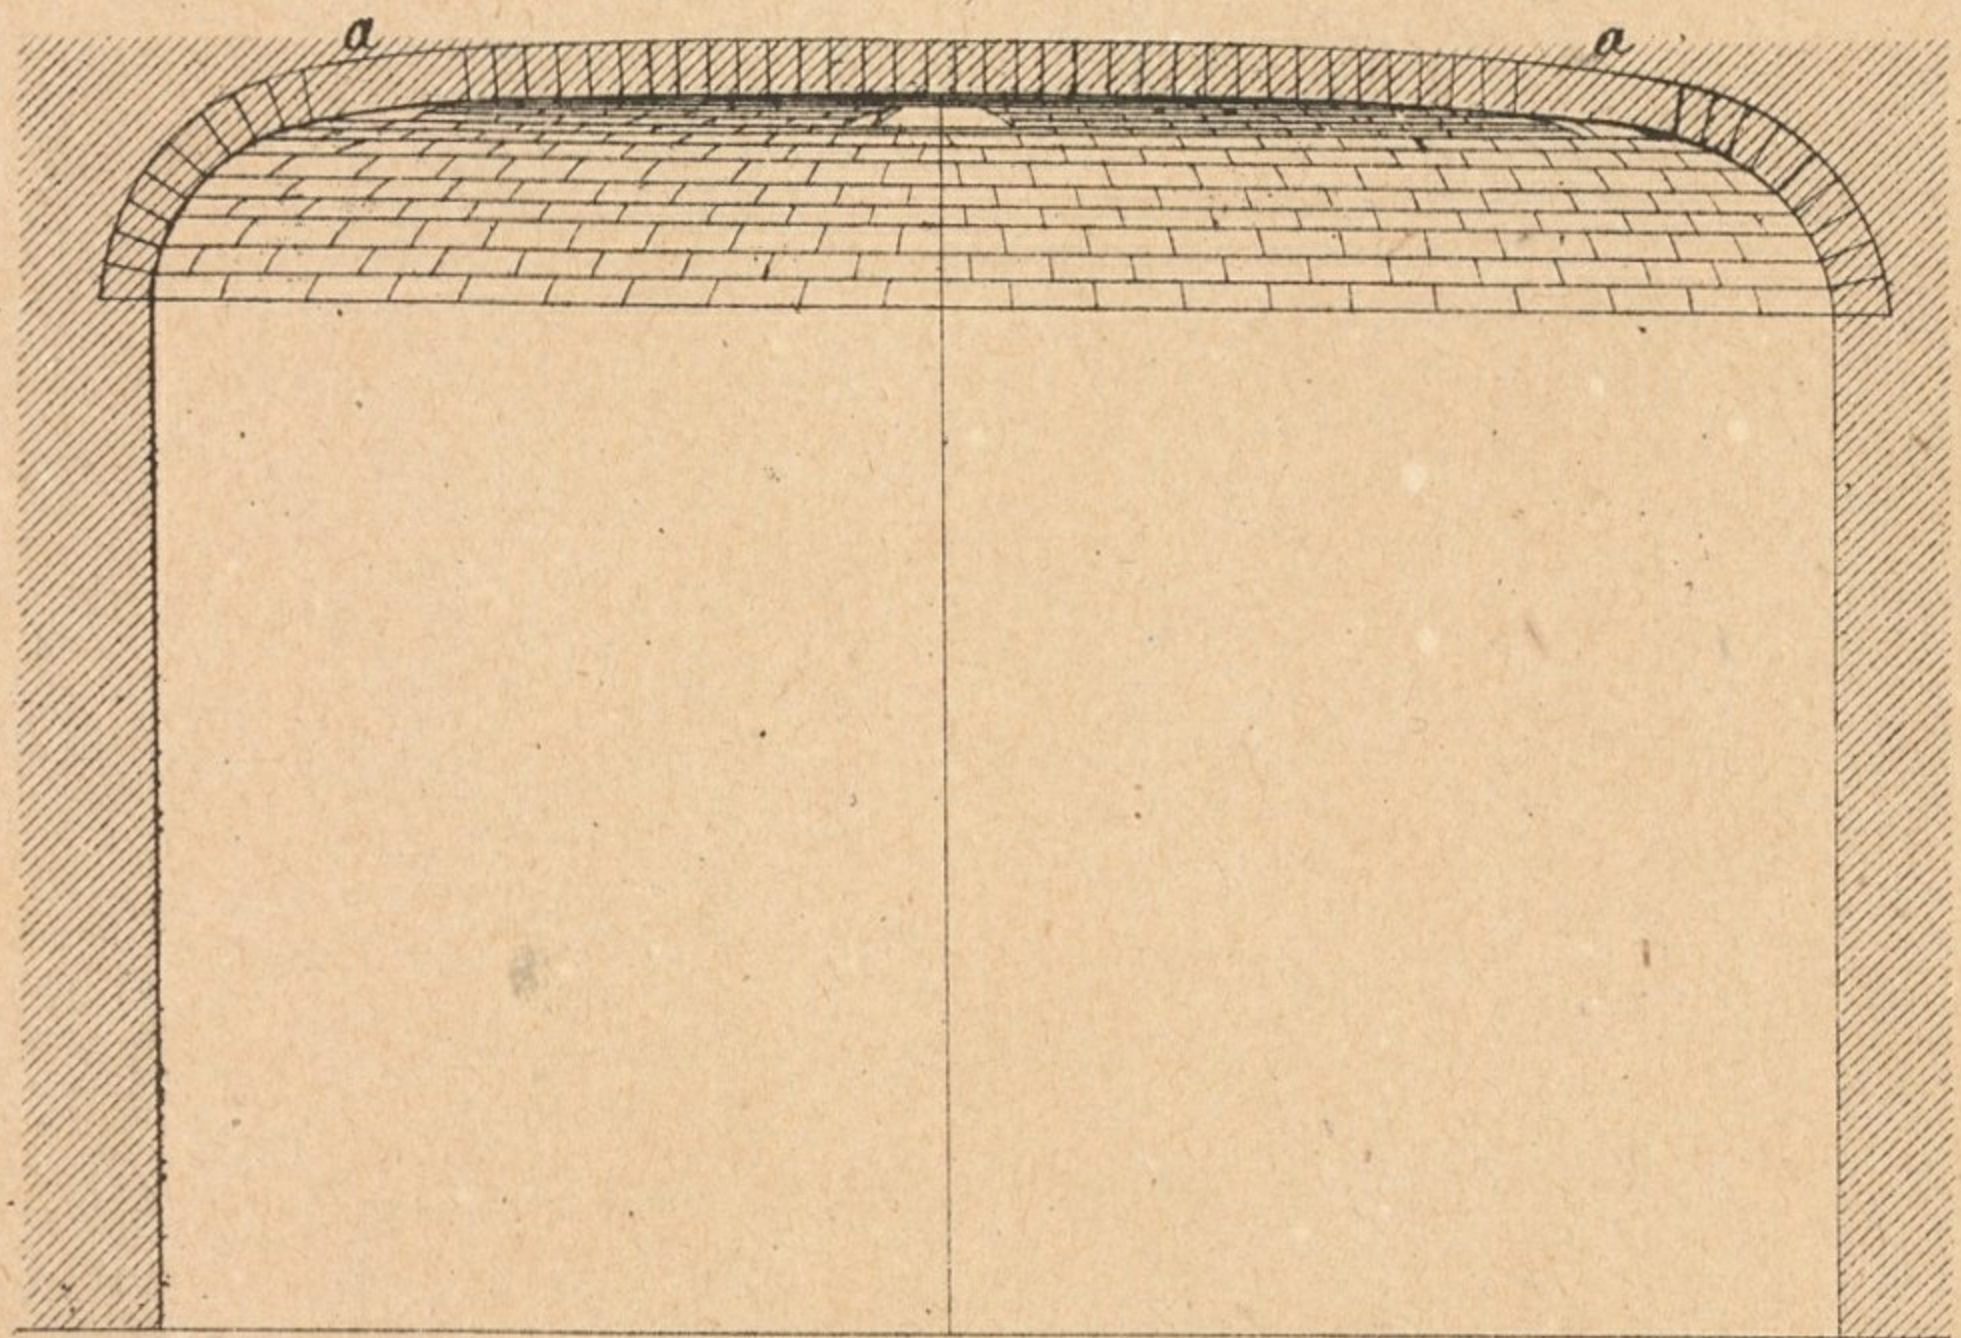


Fig. 5.



*Abbildung zu  
Fig. 1. nach  
Kopie von...*





Fig. 1.

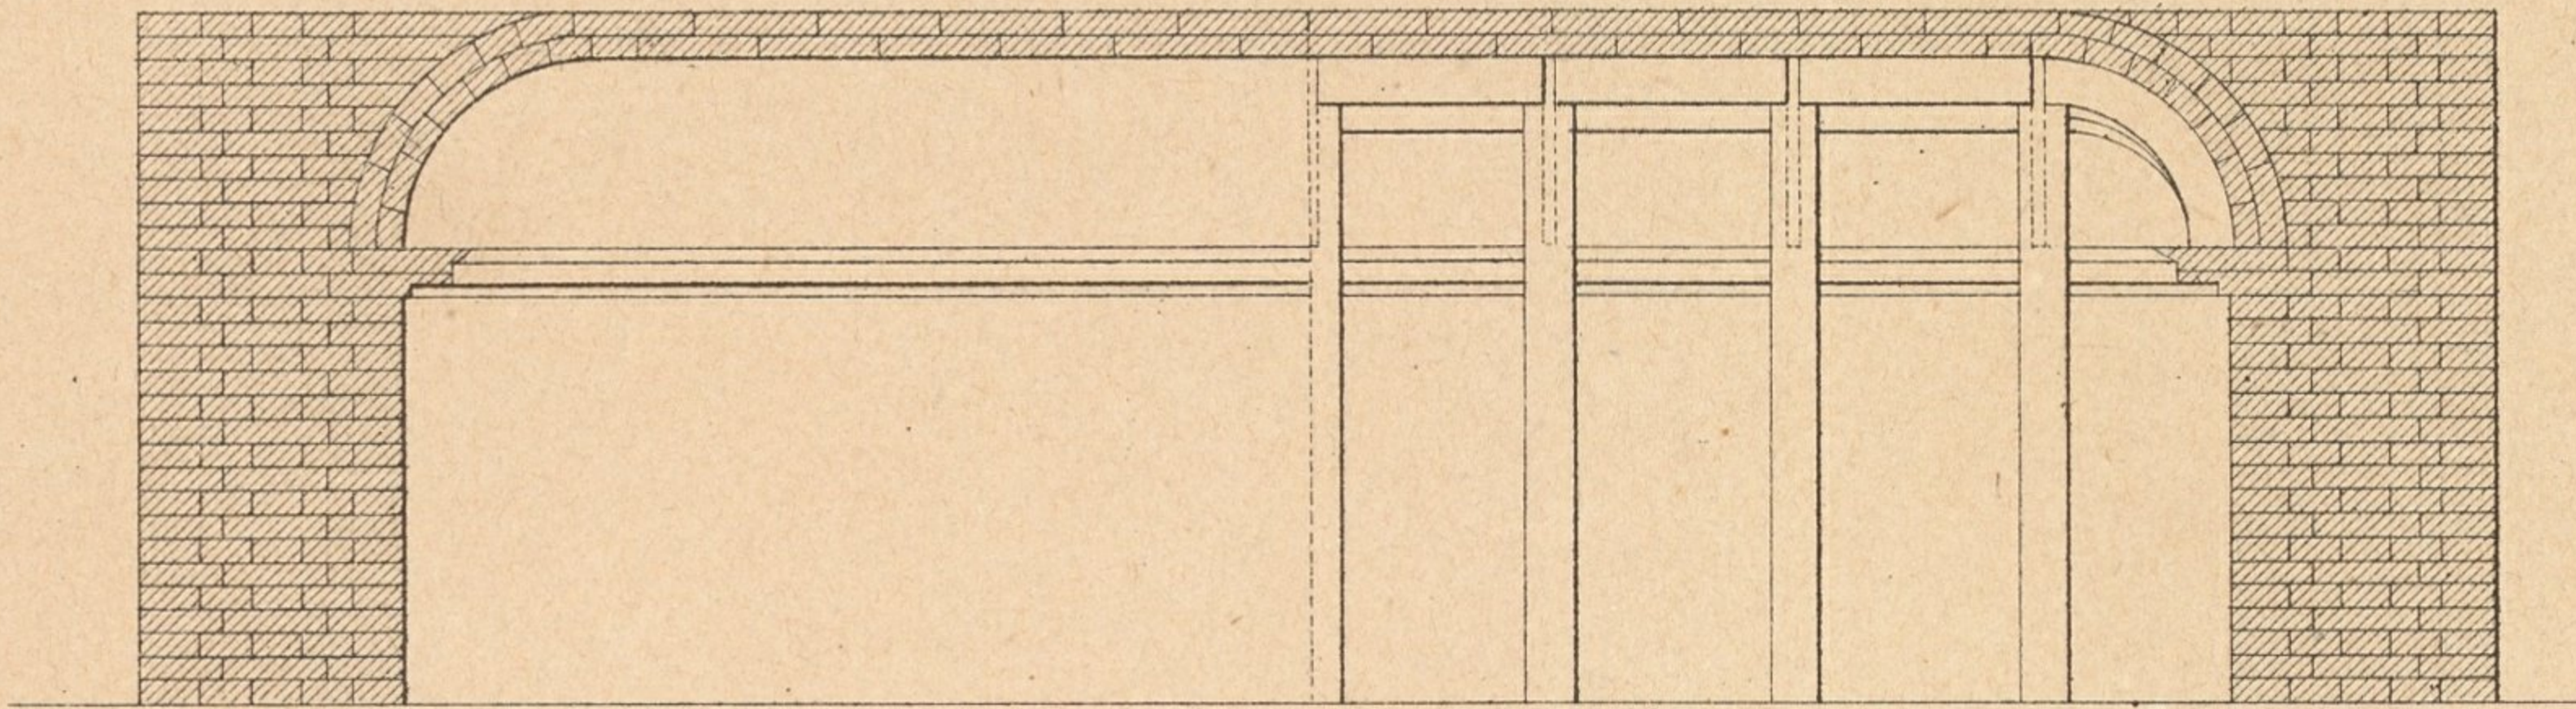


Fig. 2.




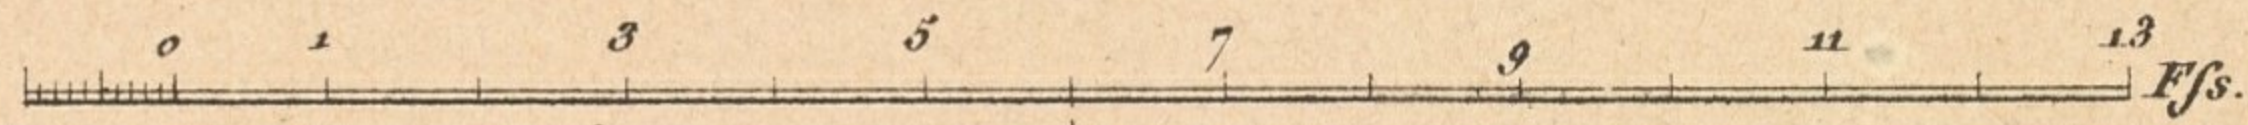


Fig. 3.

Fig. 4.

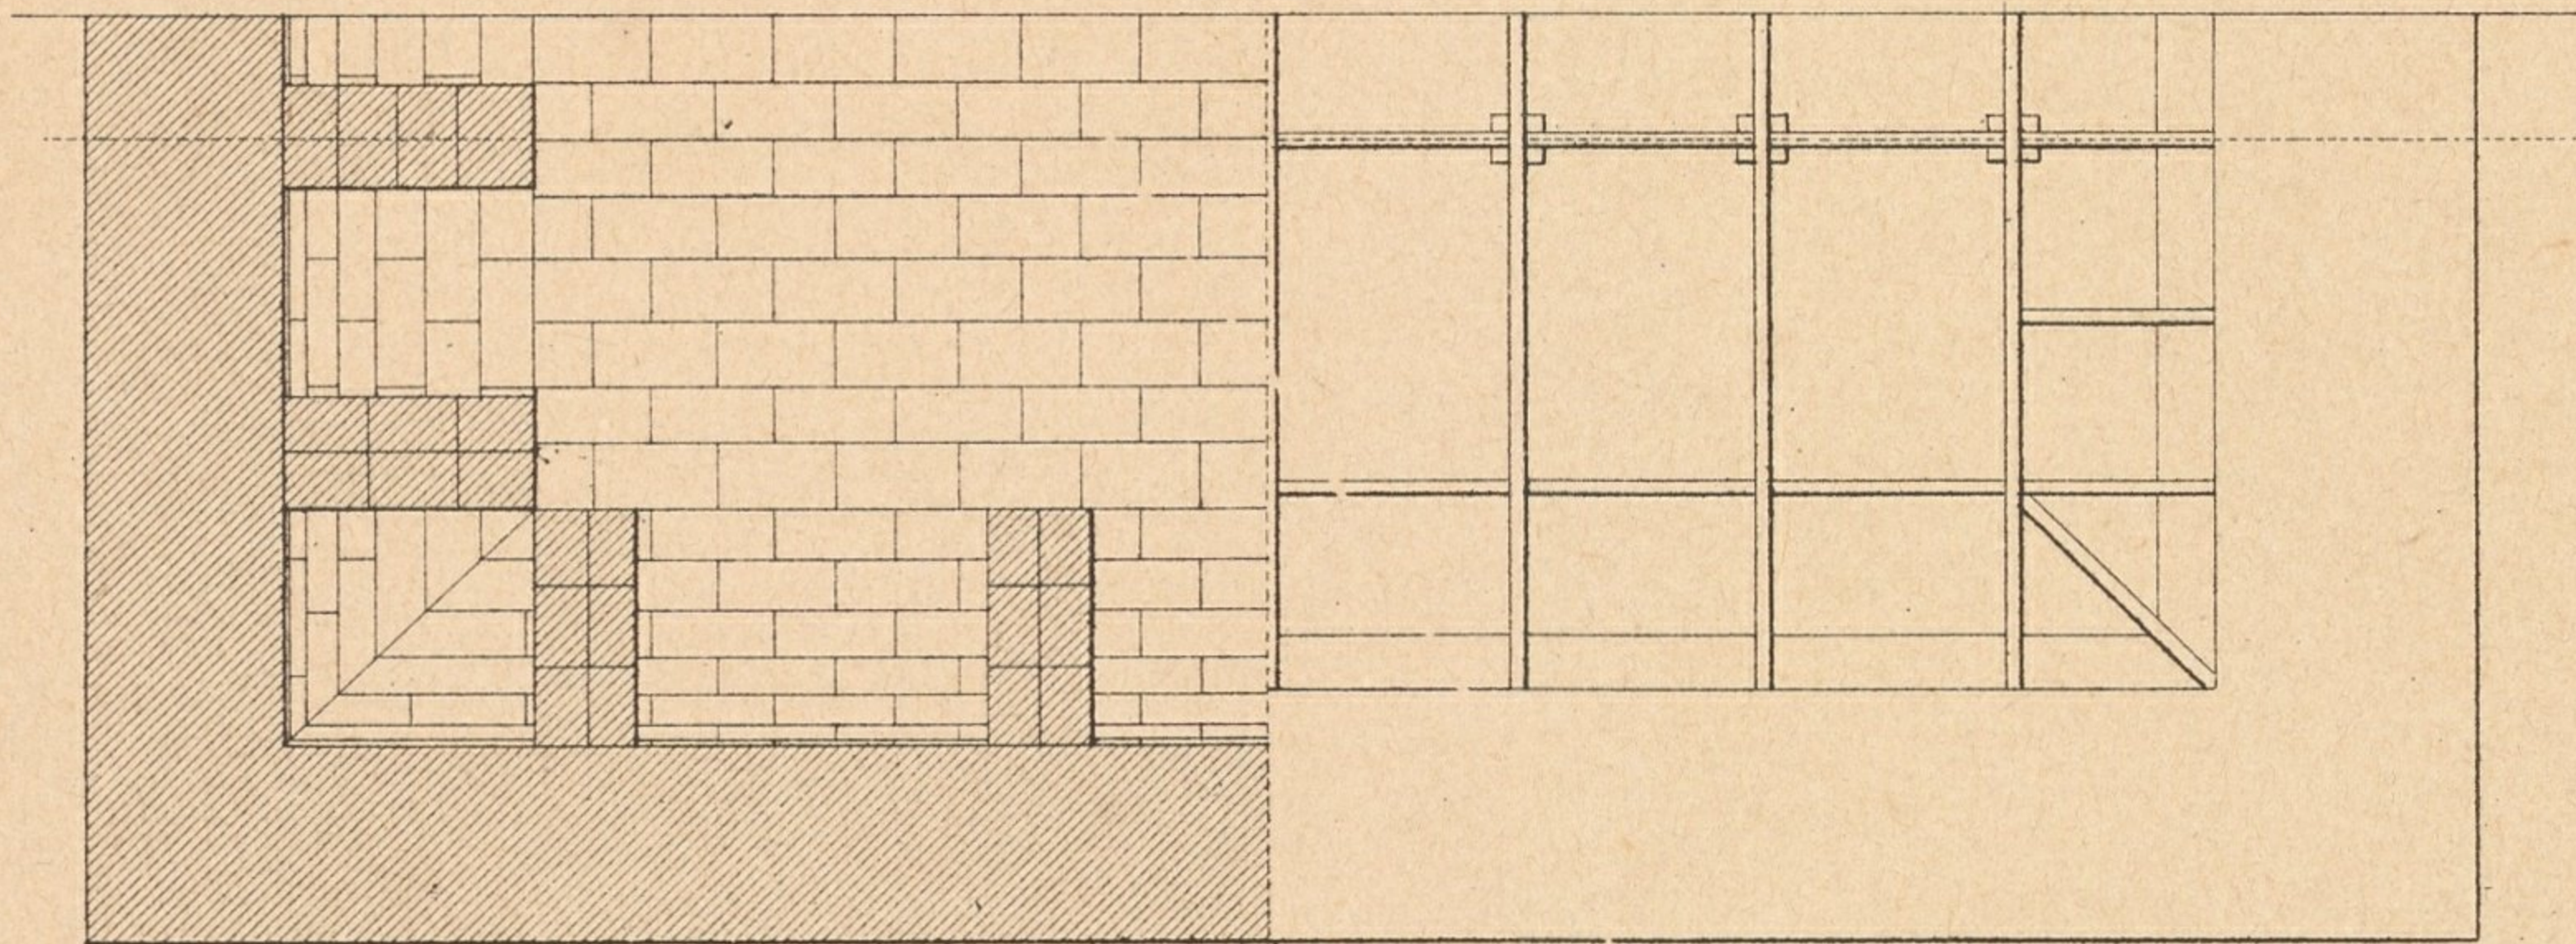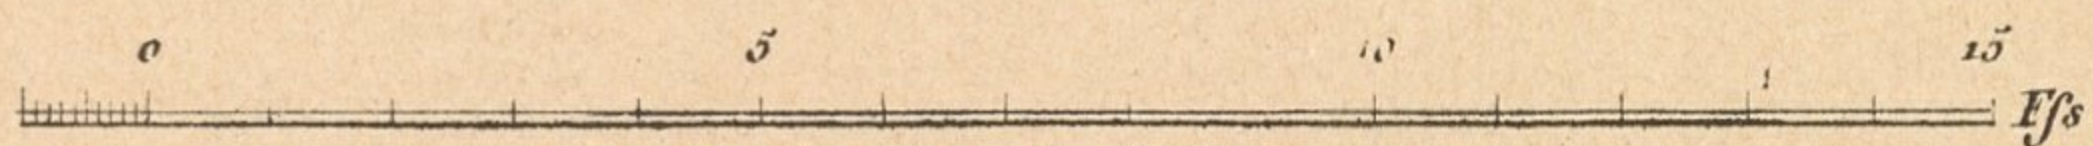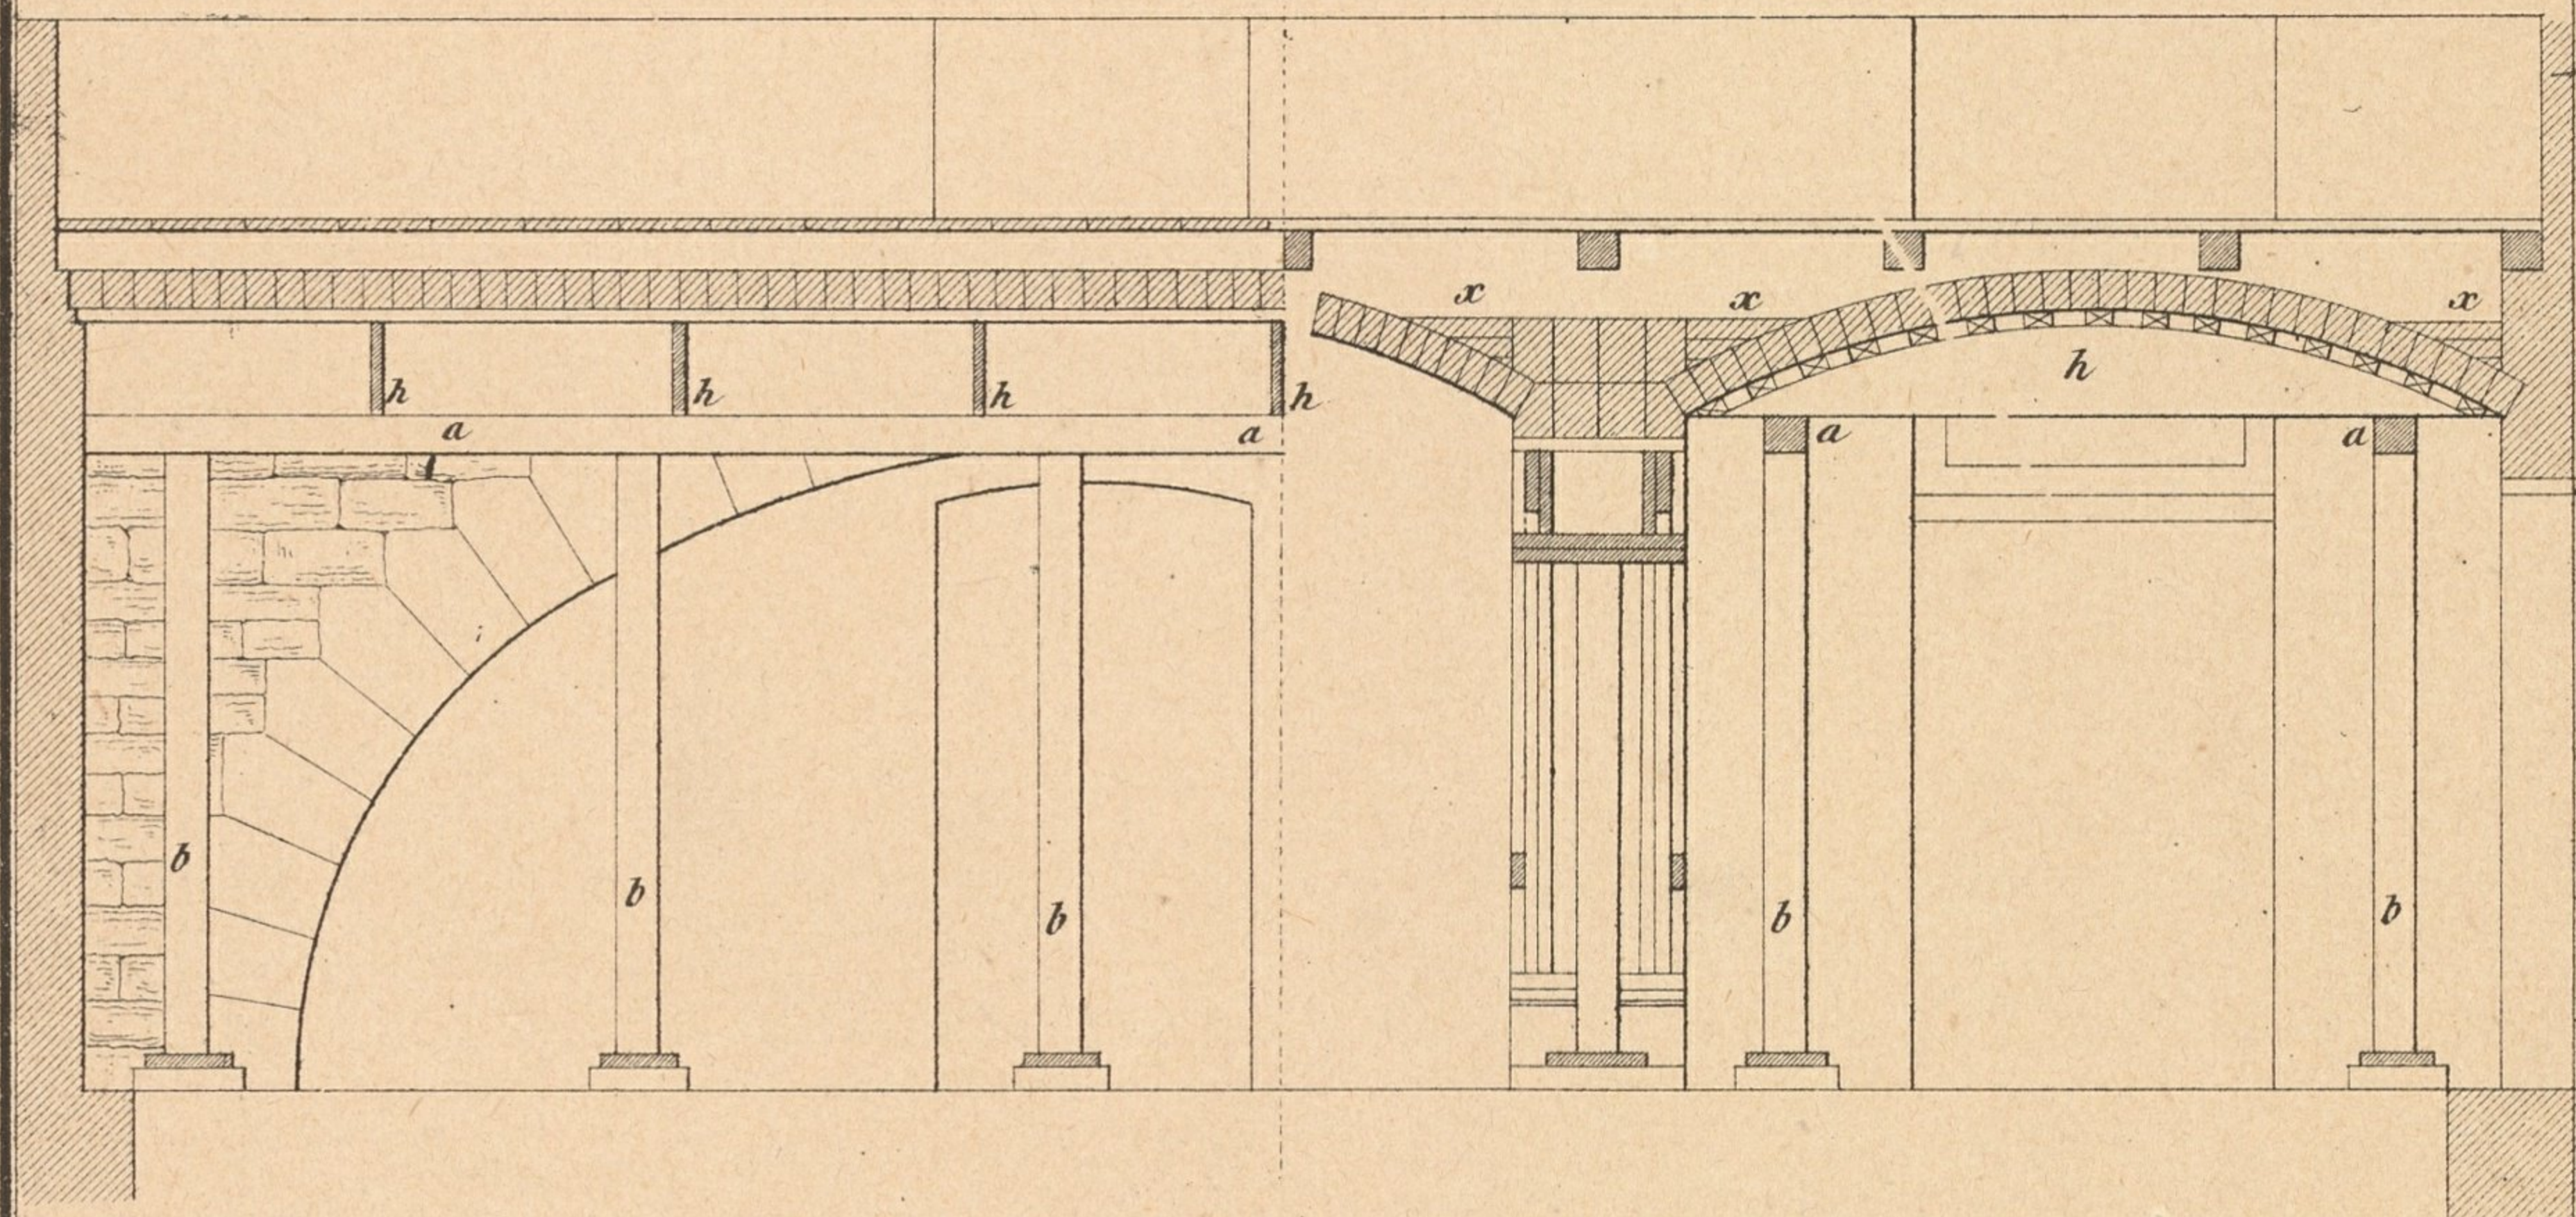

Zu Fig. 3 u. 4. und zu Taf. 37.





Fig. 1.

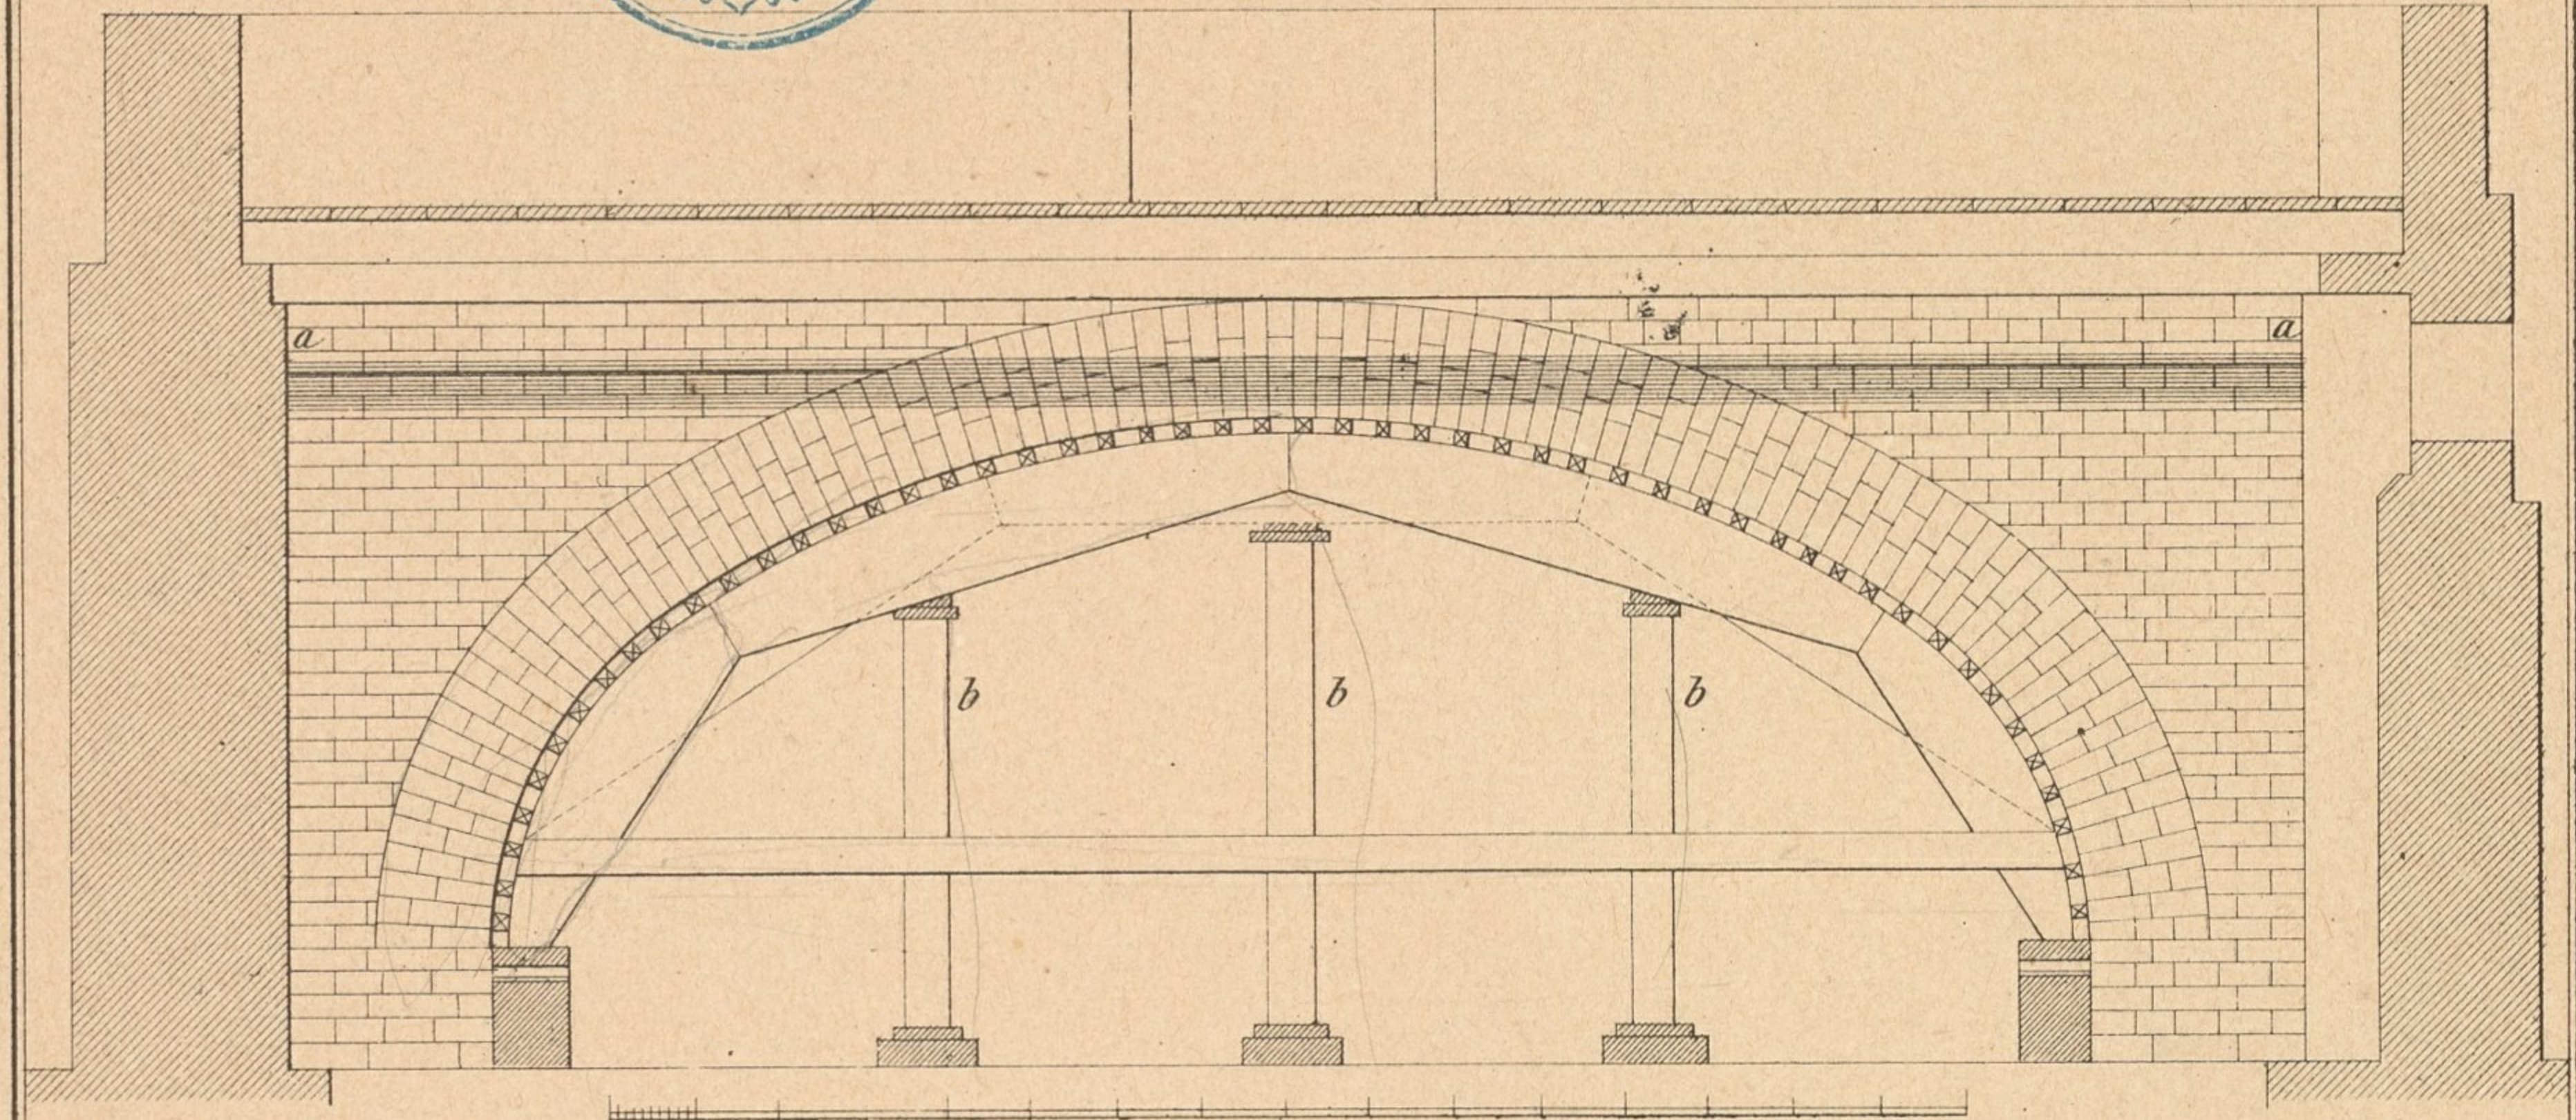


Fig. 2.

