


DETAIL ZU TAFEL 24.

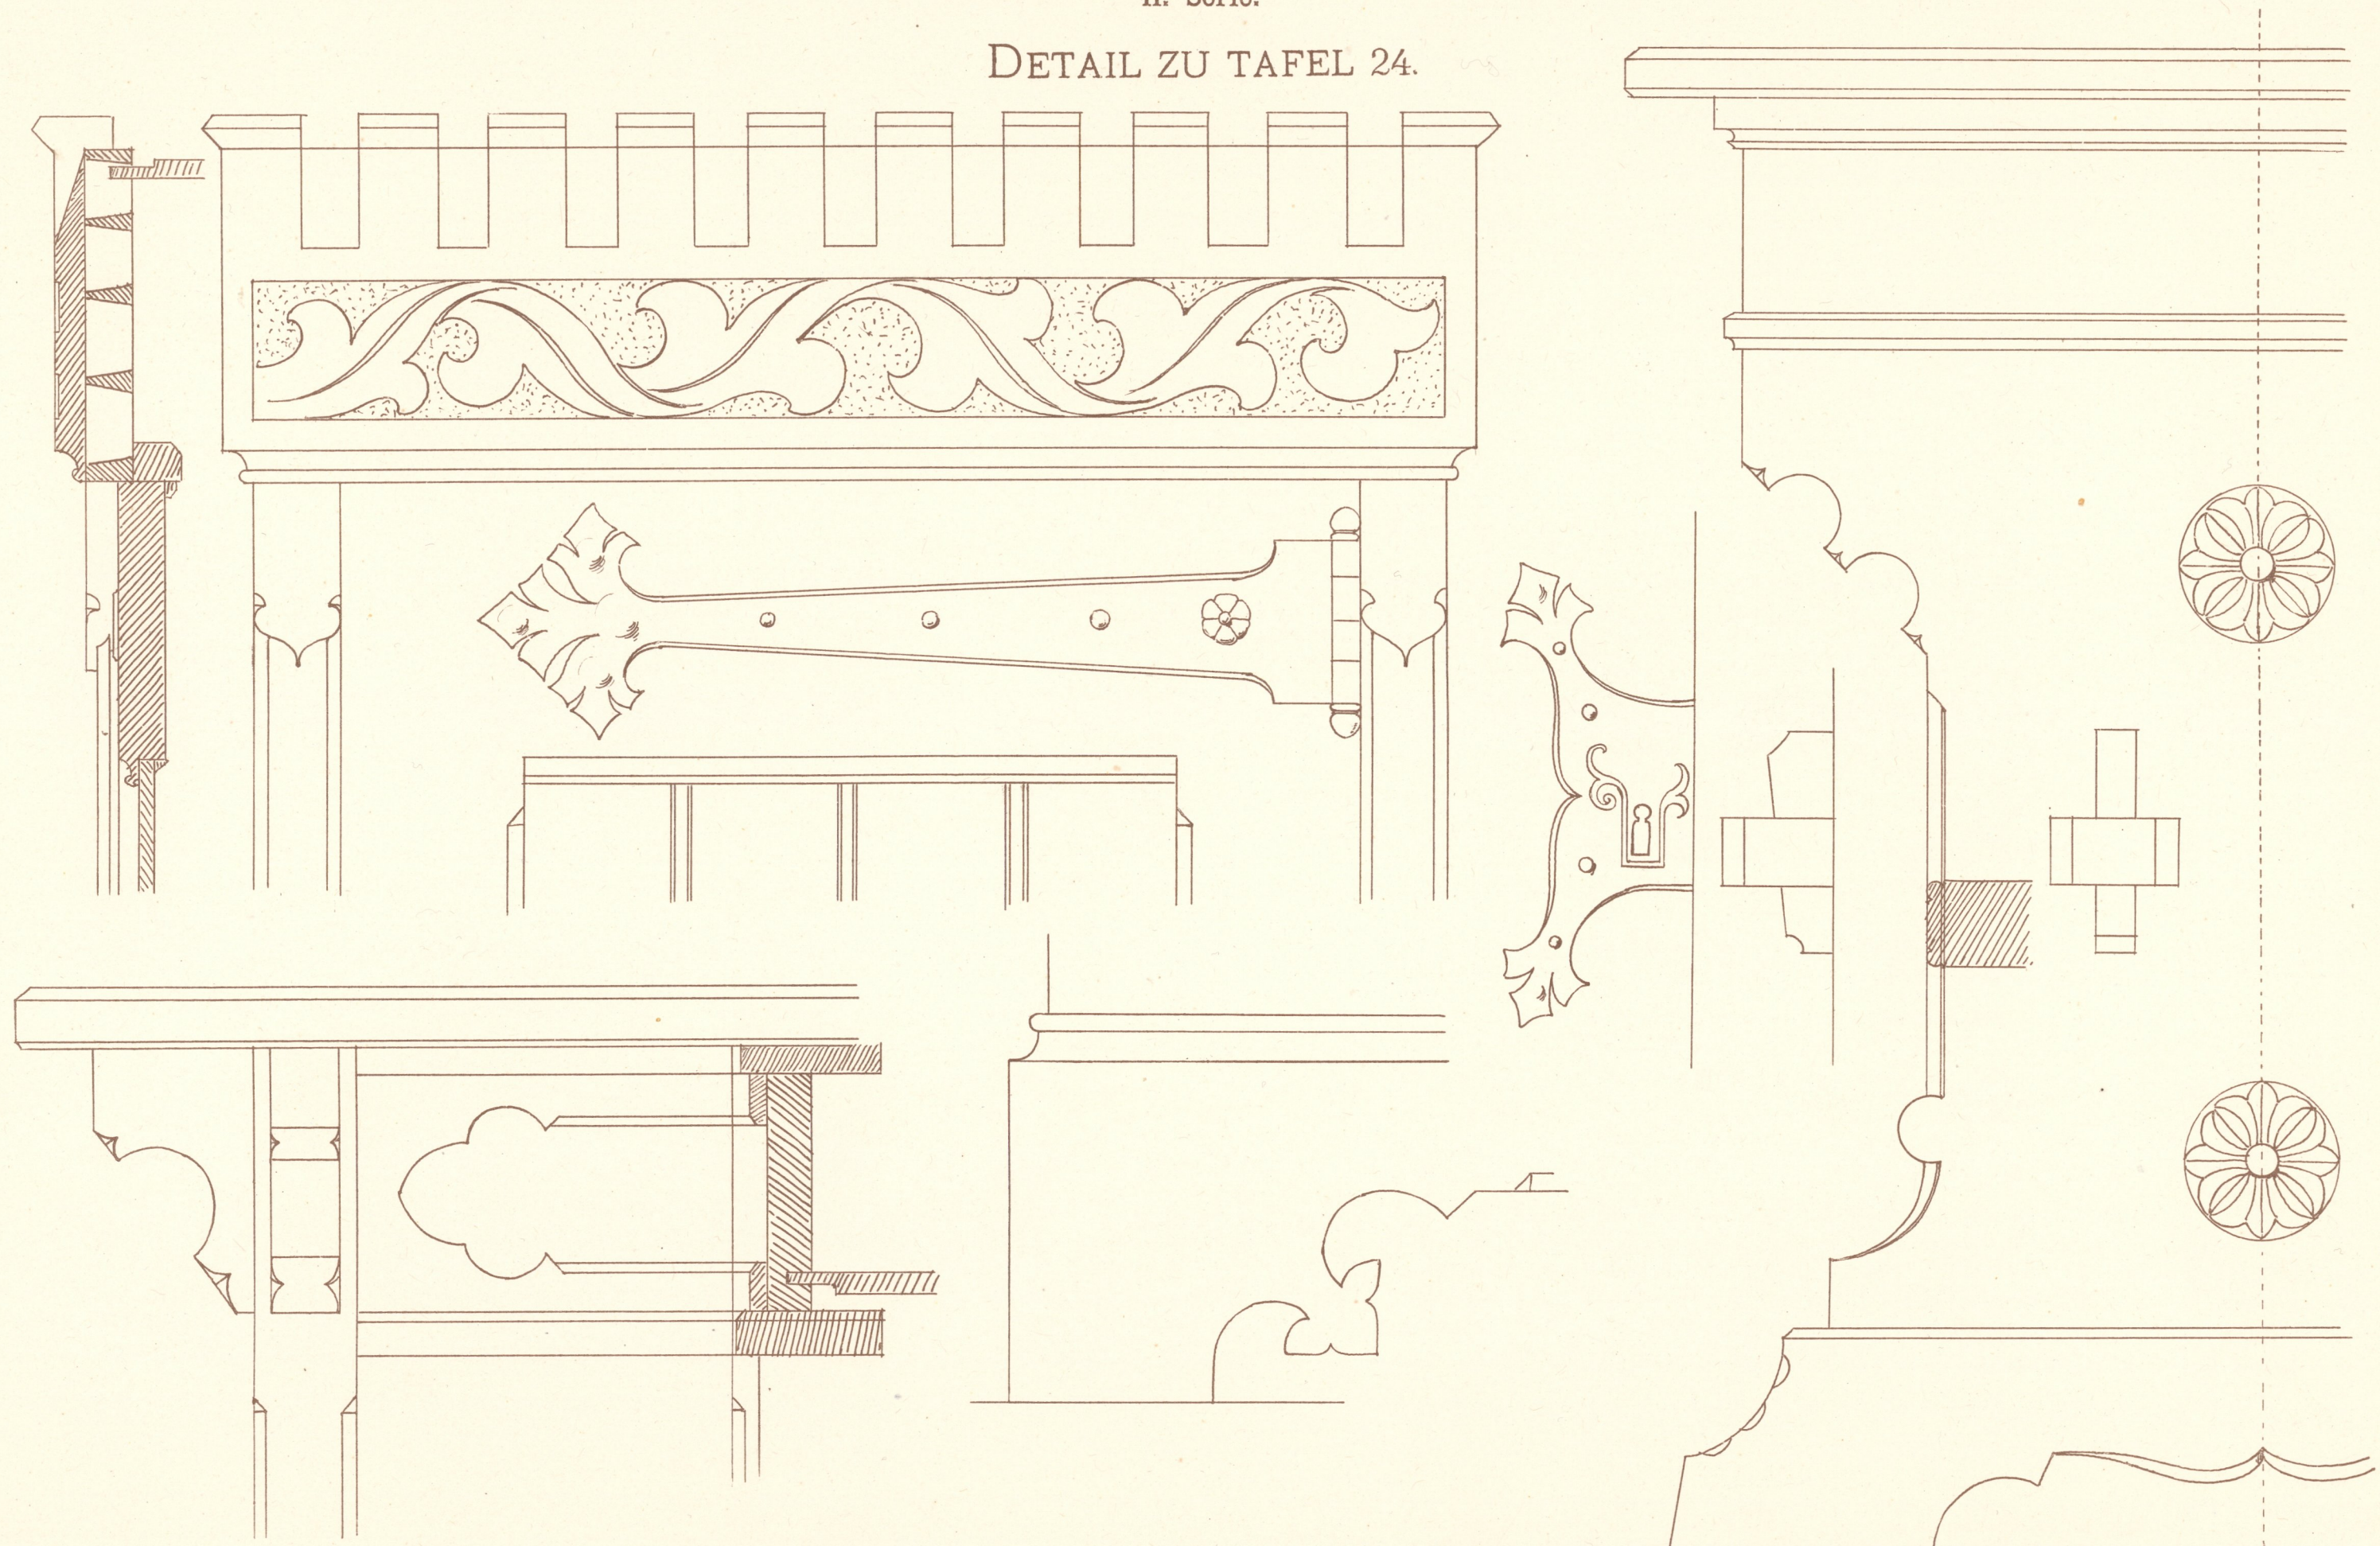

Inventar
Ant. E
Nr. 1079

