



Portal am Rathhause.

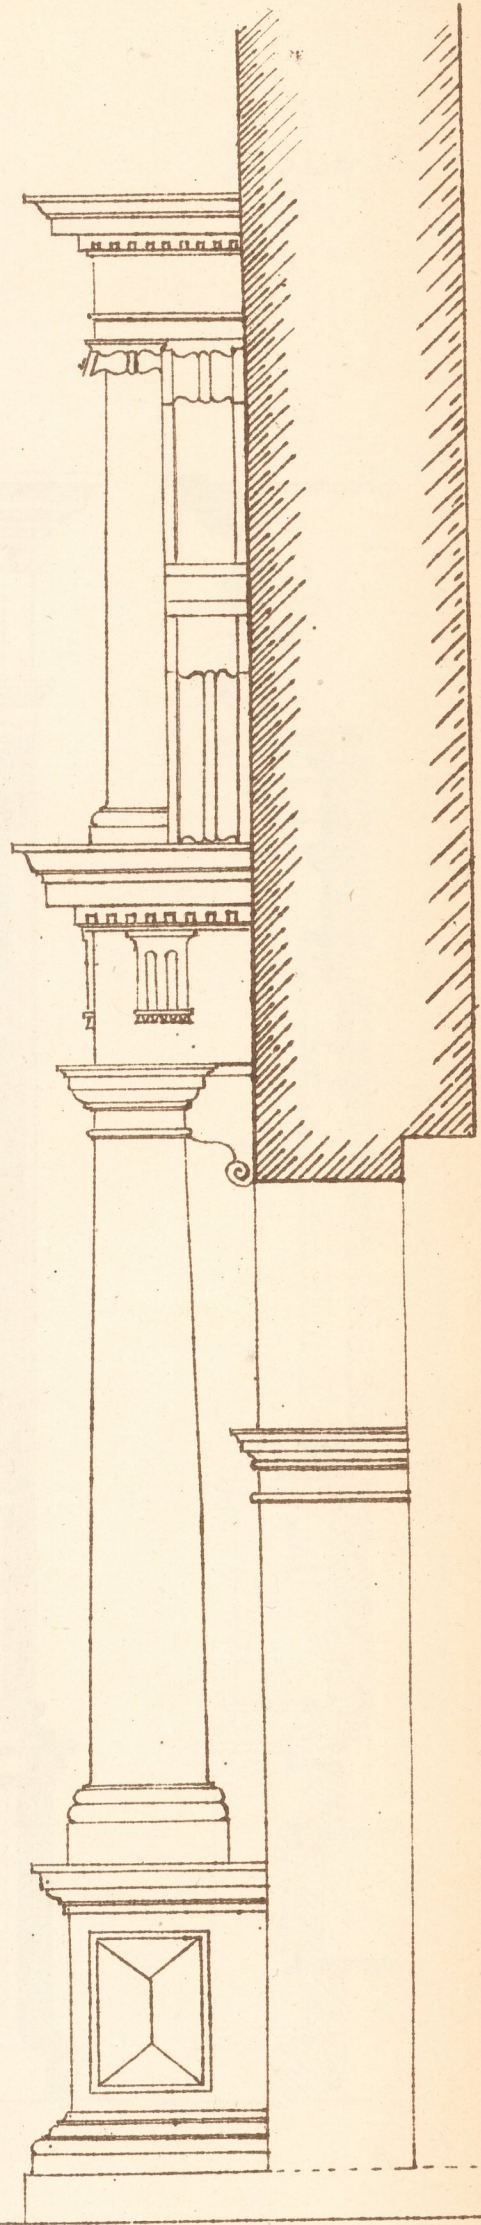

1 Metron.

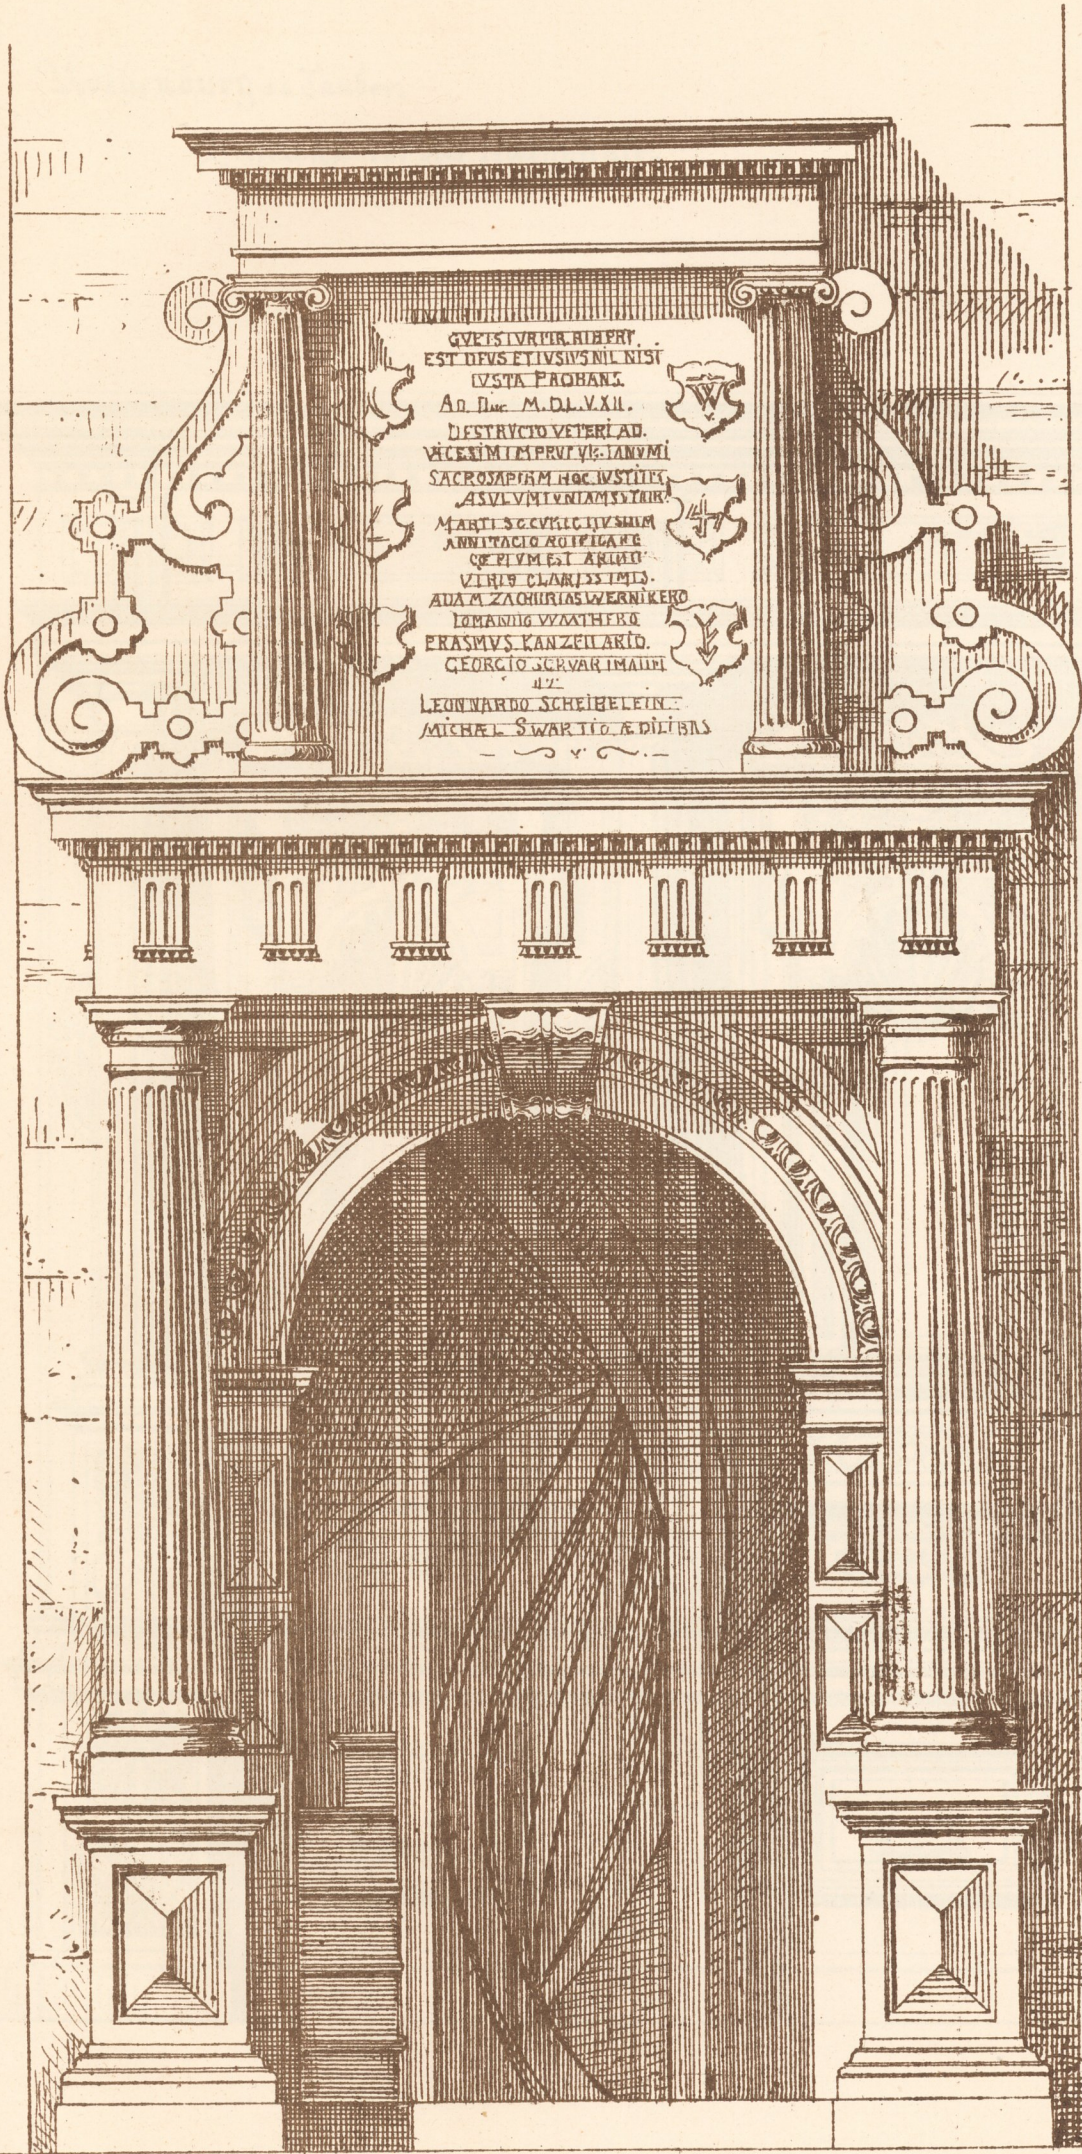