


Em. Fellingner, Geschäfts-Portale und Hausthore.

FENSTER

RENAISSANCE

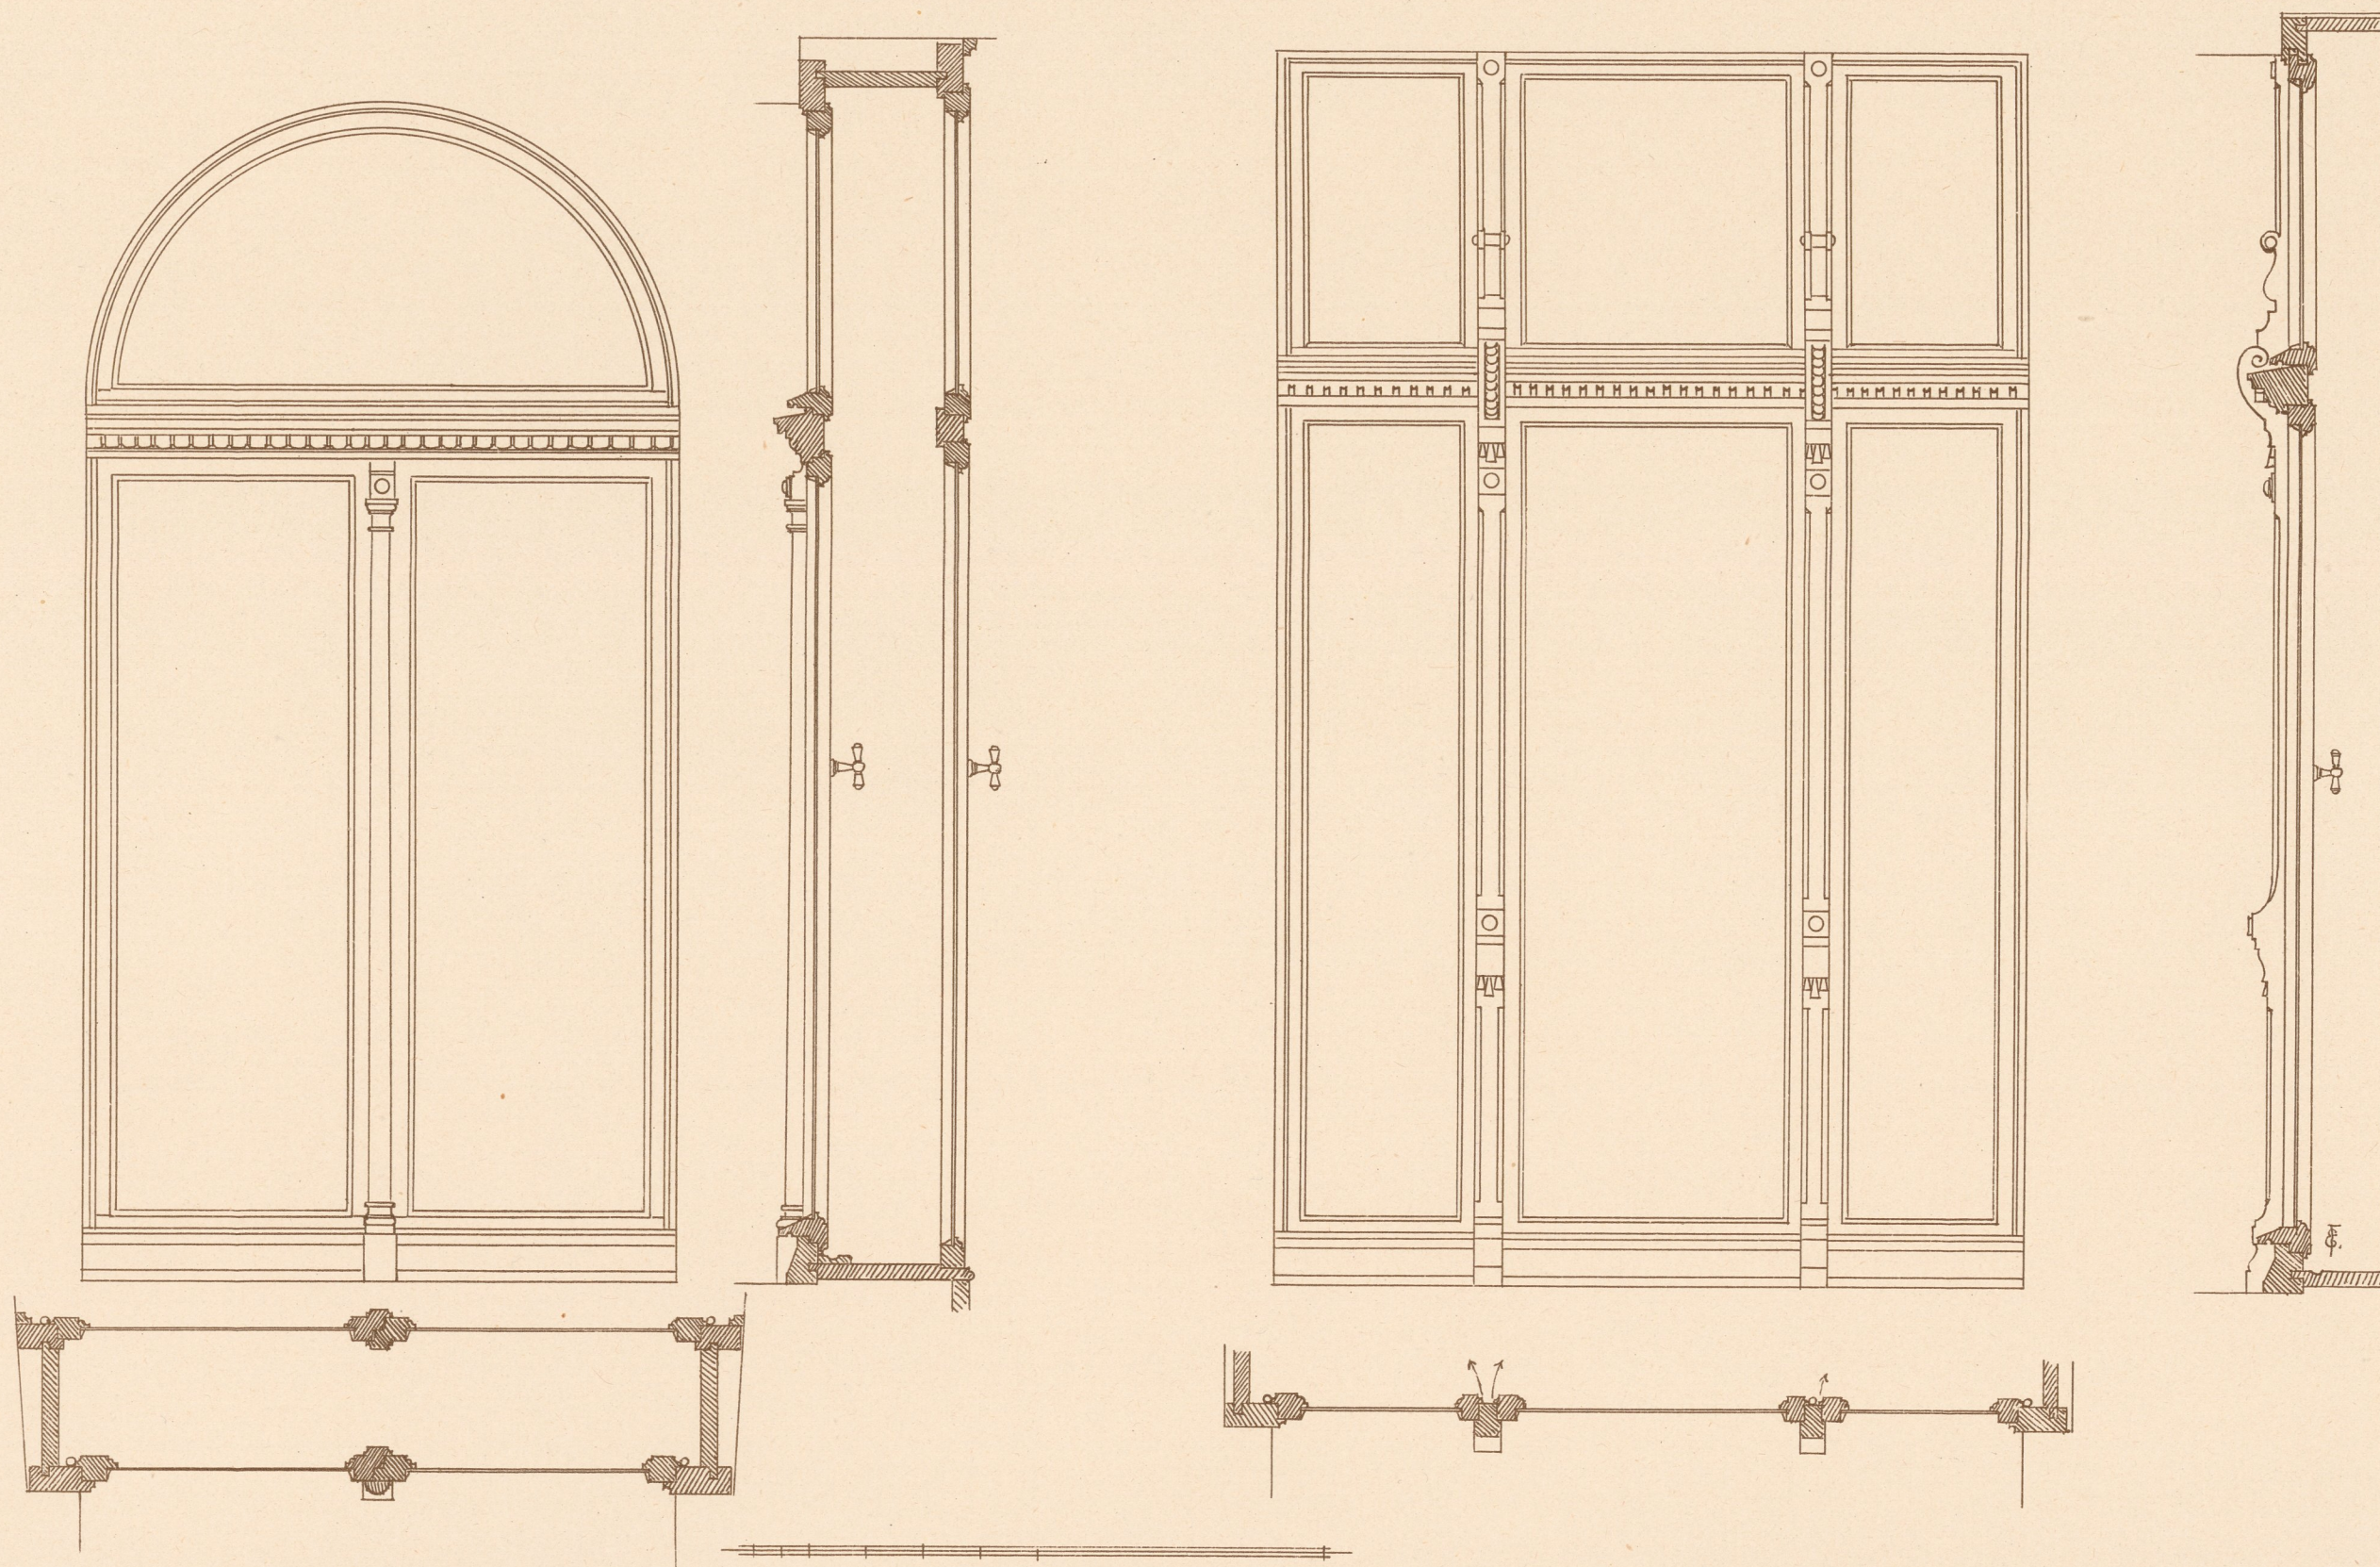

Inventar
A 5th E
Nr. 1078

