


PARTERRE.

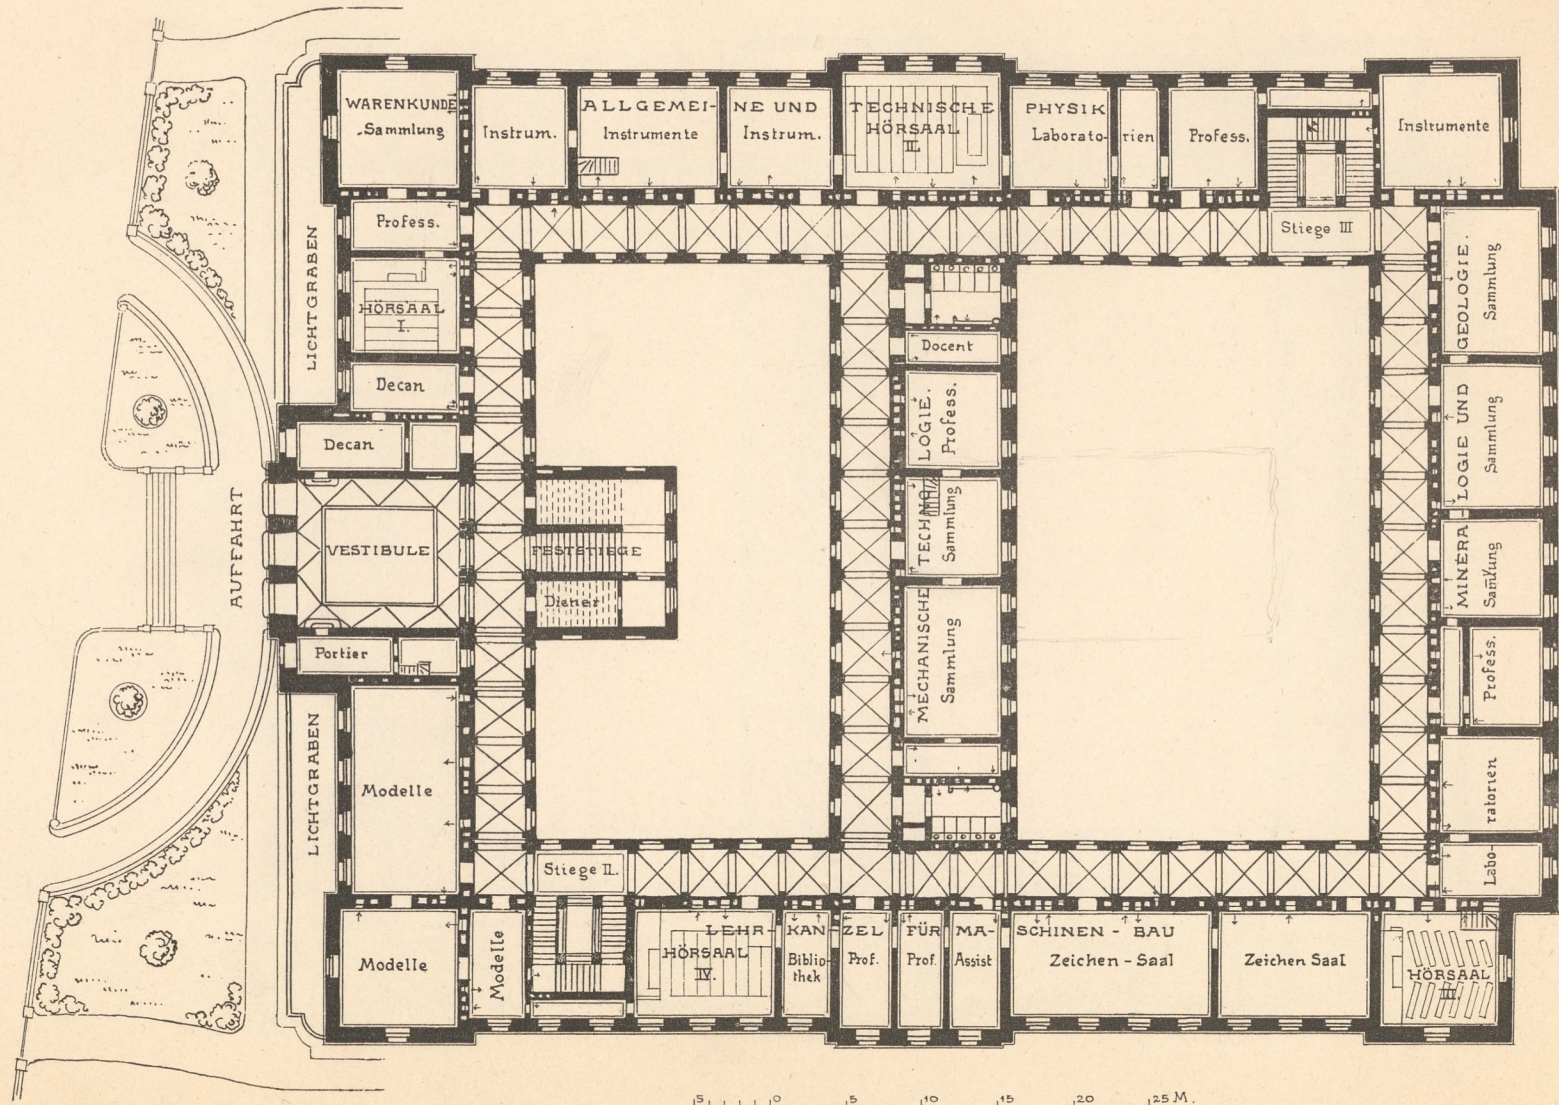

5 10 15 20 25 M.

(1 : 500)